


PROJECT REFERENCE NO. X-XXXX	SHEET NO. EC-XX/CONST.XX
RW SHEET NO.	
ROADWAY DESIGN ENGINEER	HYDRAULICS ENGINEER

TEMPORARY CONCRETE BARRIER REINFORCED SILT FENCE

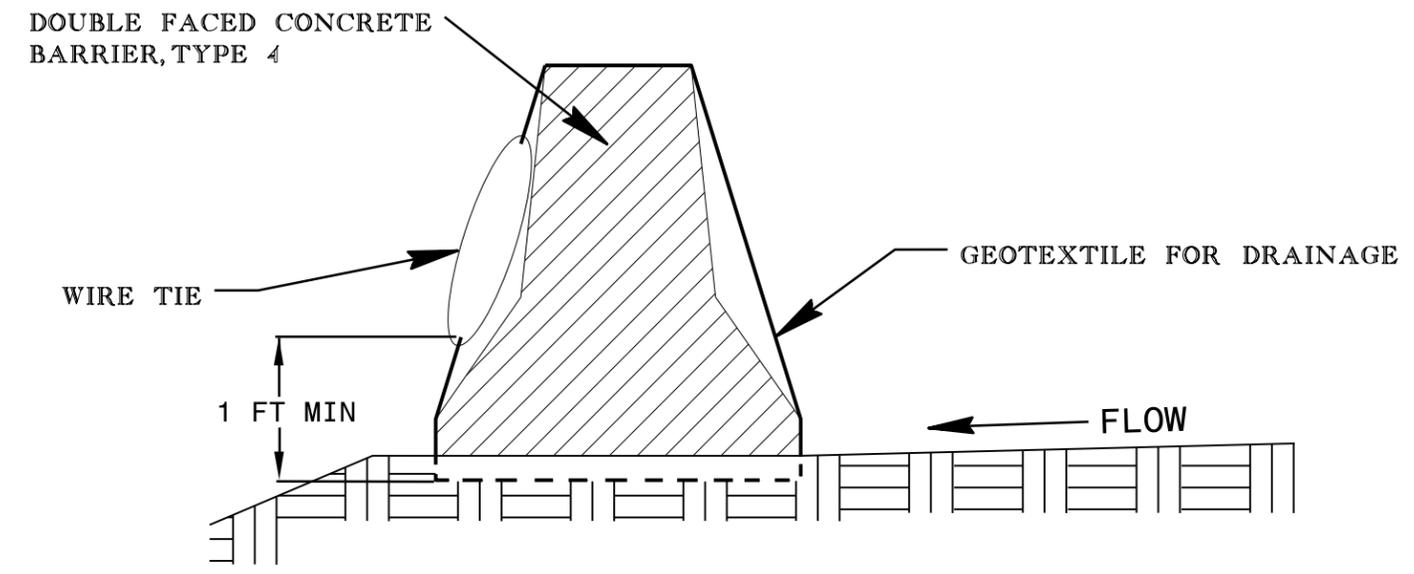

GENERAL NOTES:

CLEAR STONE OR OTHER OBSTRUCTION TO CREATE A SEAL BETWEEN GEOTEXTILE AND THE GROUND.

PLACE GEOTEXTILE IN LOCATIONS SHOWN OR AS DIRECTED. PLACE DOUBLE FACED CONCRETE BARRIER ON TOP OF GEOTEXTILE WITH A MINIMUM 1 FOOT FROM THE BACK EDGE.

WRAP GEOTEXTILE AROUND CONCRETE BARRIER AND SECURE THE ENDS WITH A WIRE TIE OR OTHER APPROVED FASTENER.

ADD STONE FOR EROSION CONTROL AT JUNCTION OF TEMPORARY CONCRETE BARRIER REINFORCED SILT FENCE AND SPECIAL SEDIMENT CONTROL FENCE TO KEEP RUNOFF FROM PASSING DIRECTLY THROUGH ANY GAPS.

