






DESIGN DATA
Functional Class. = Interstate
Design Speed = 70 mph
Max. Superelev. = 0.08

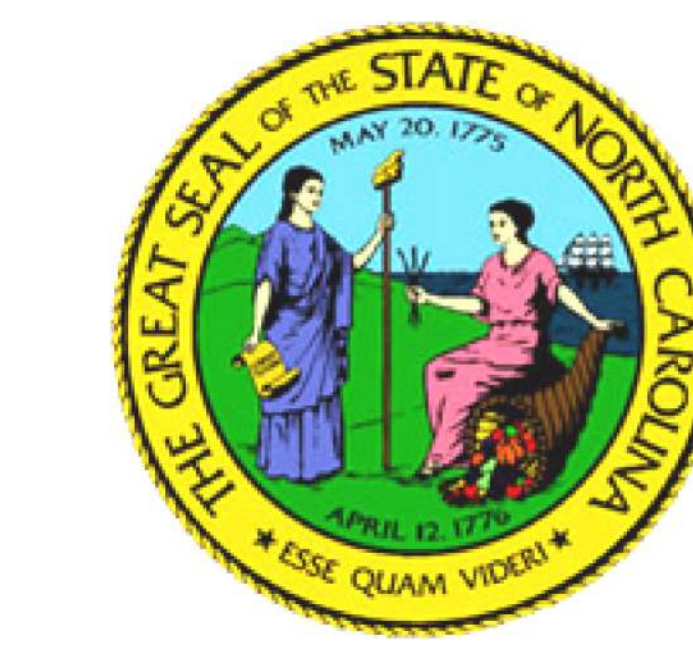


PUBLIC MEETING MAP
TIP PROJECT I-5966 (WBS 45916.1.1)
WAKE COUNTY
FROM SR 1002 (AVIATION PARKWAY) TO
SR 1652 (N. HARRISON AVENUE) IN CARY.
CONSTRUCT AUXILIARY LANES IN
BOTH DIRECTIONS

JUNE/JULY 2026

ROLL 2 OF 3

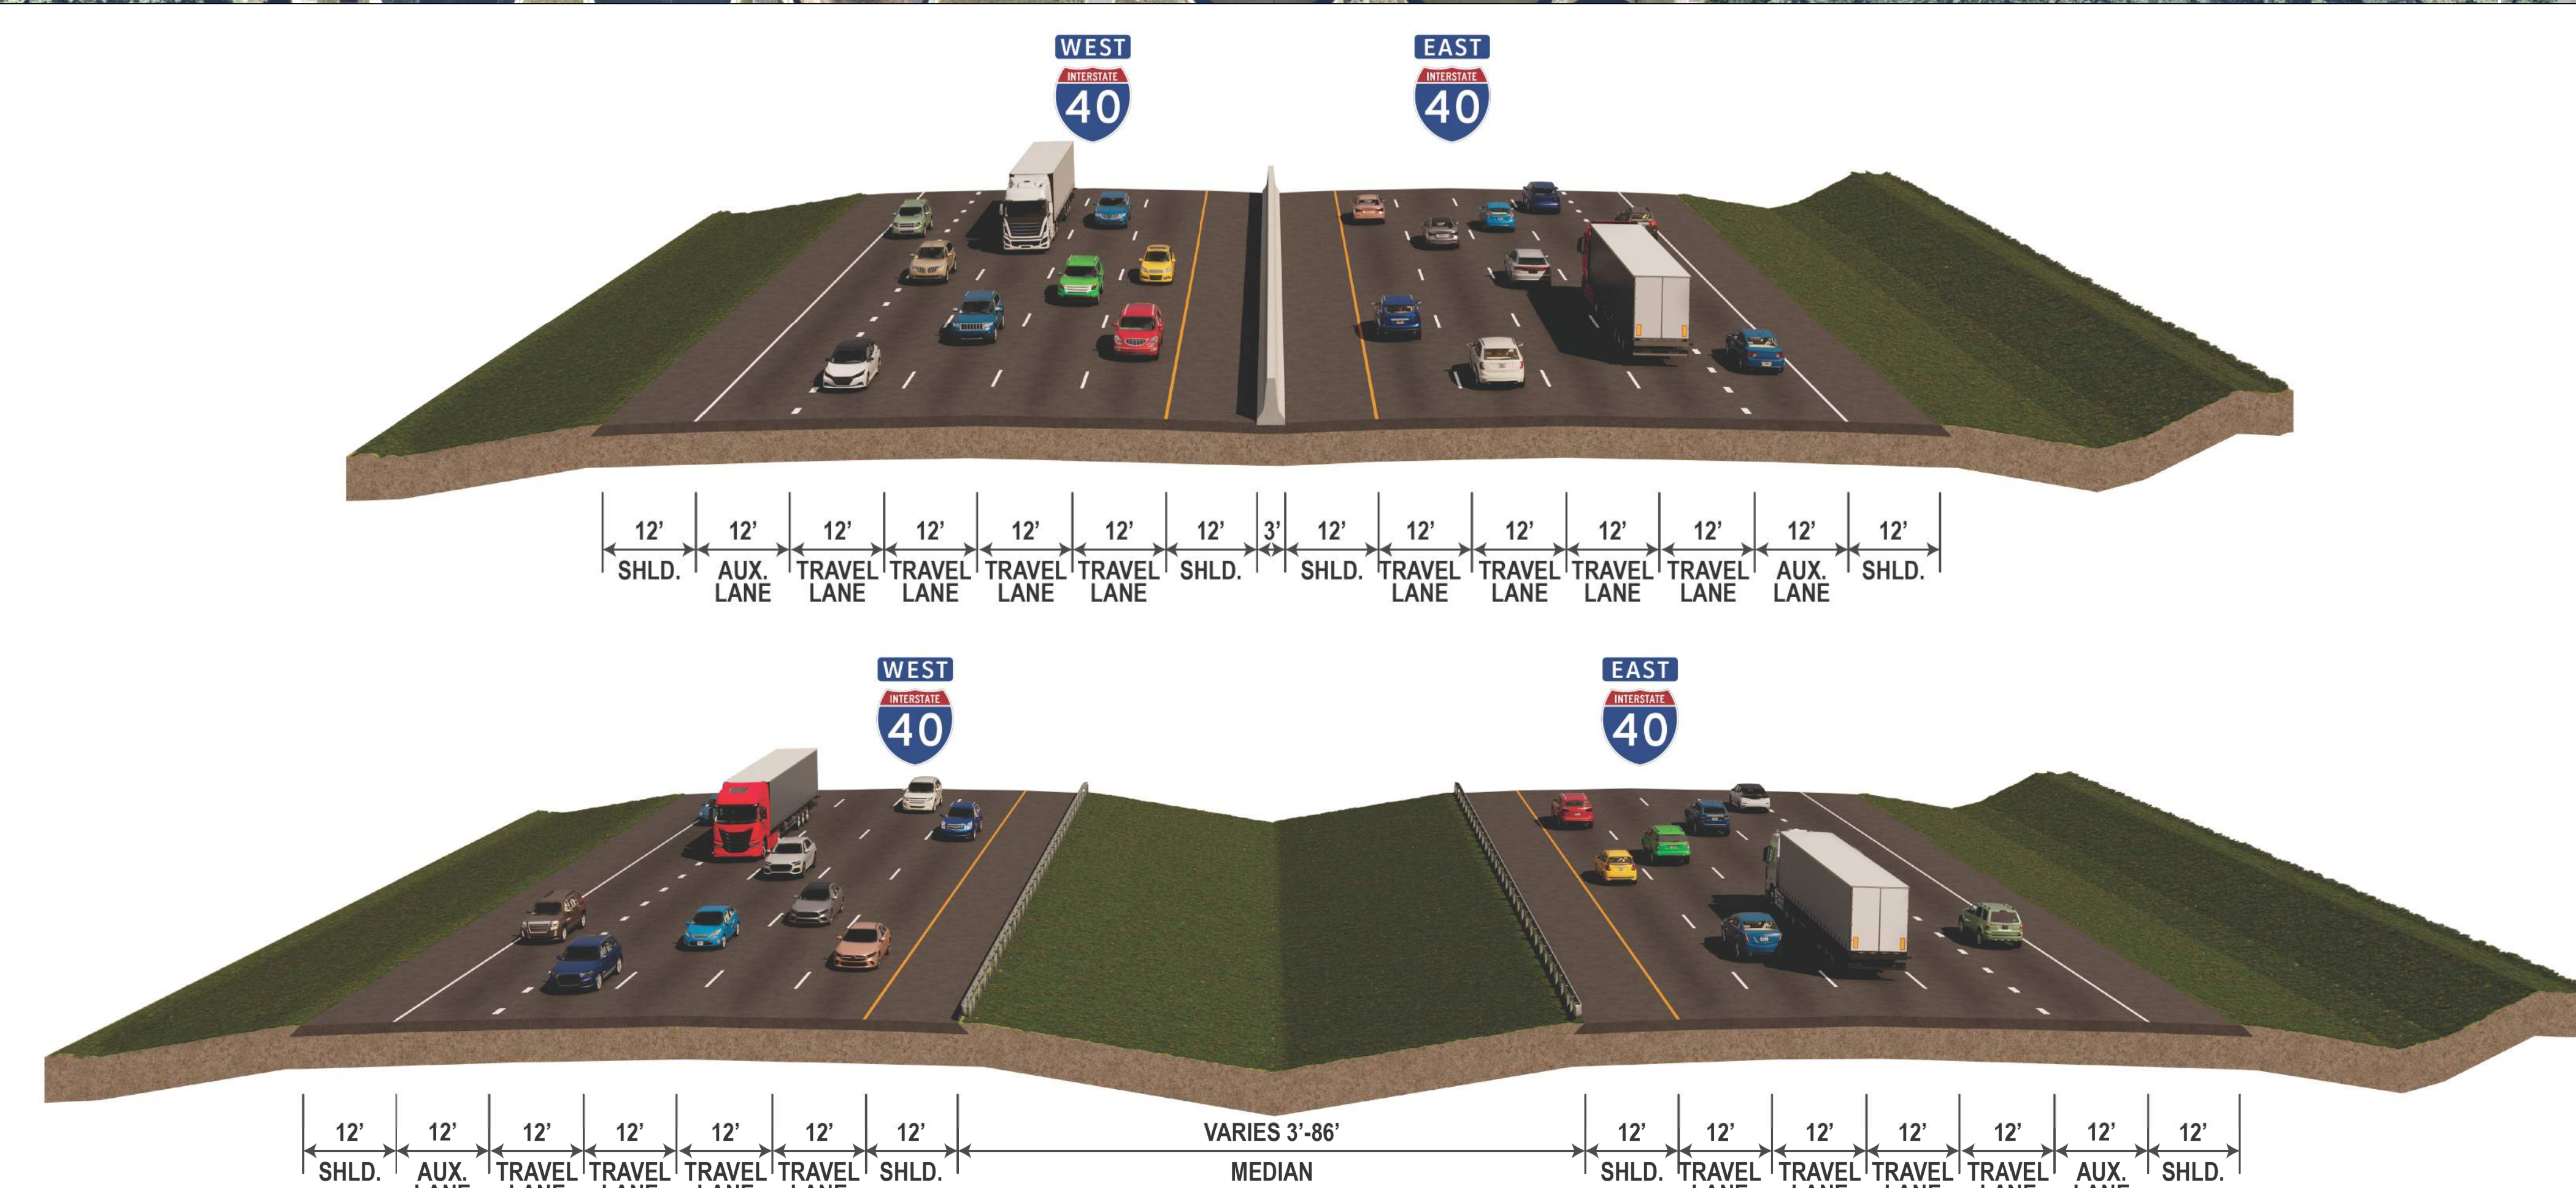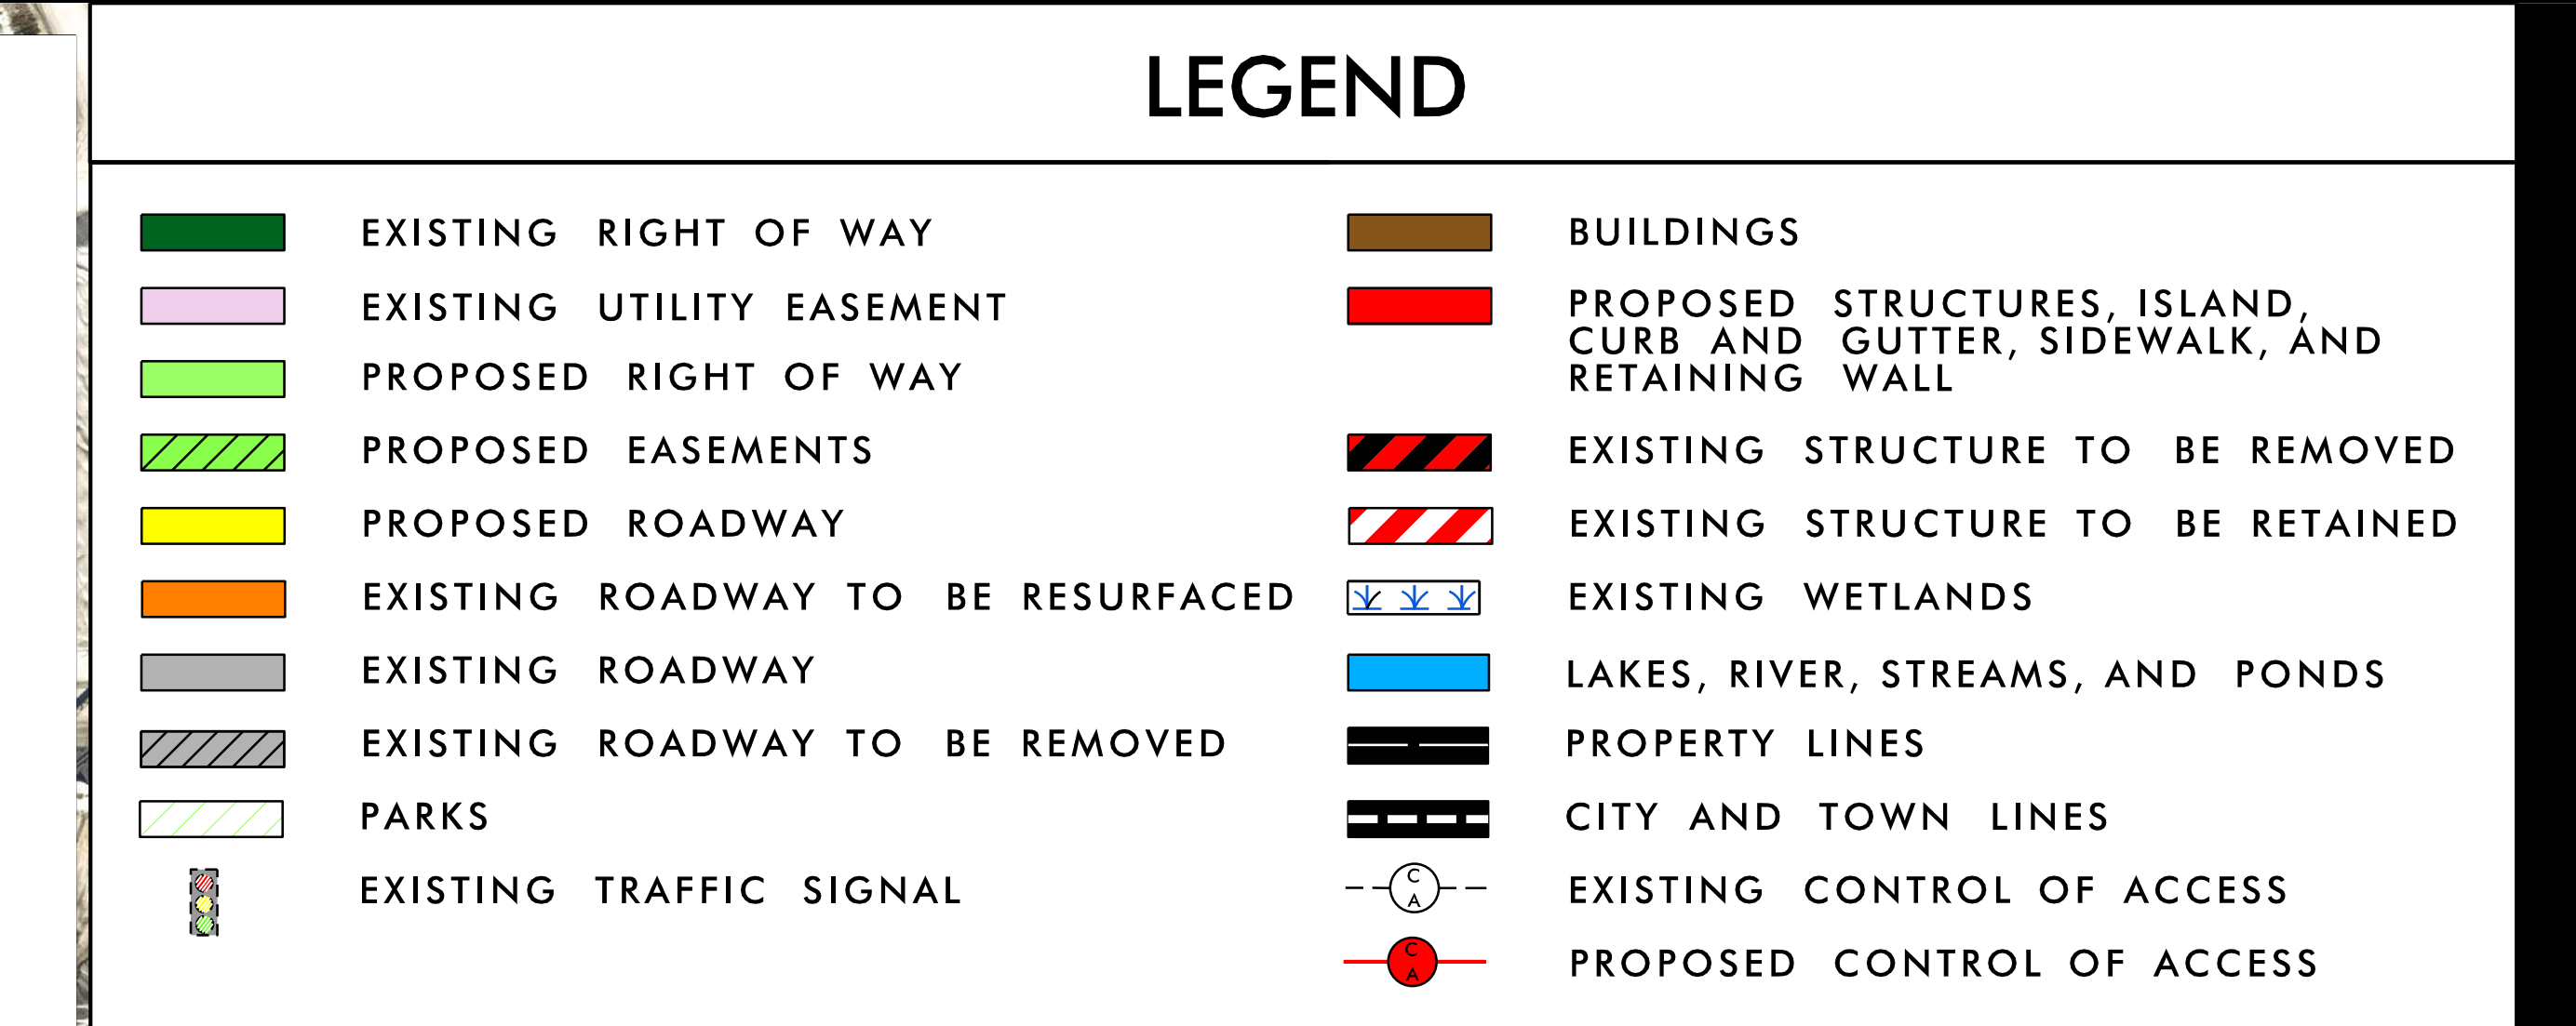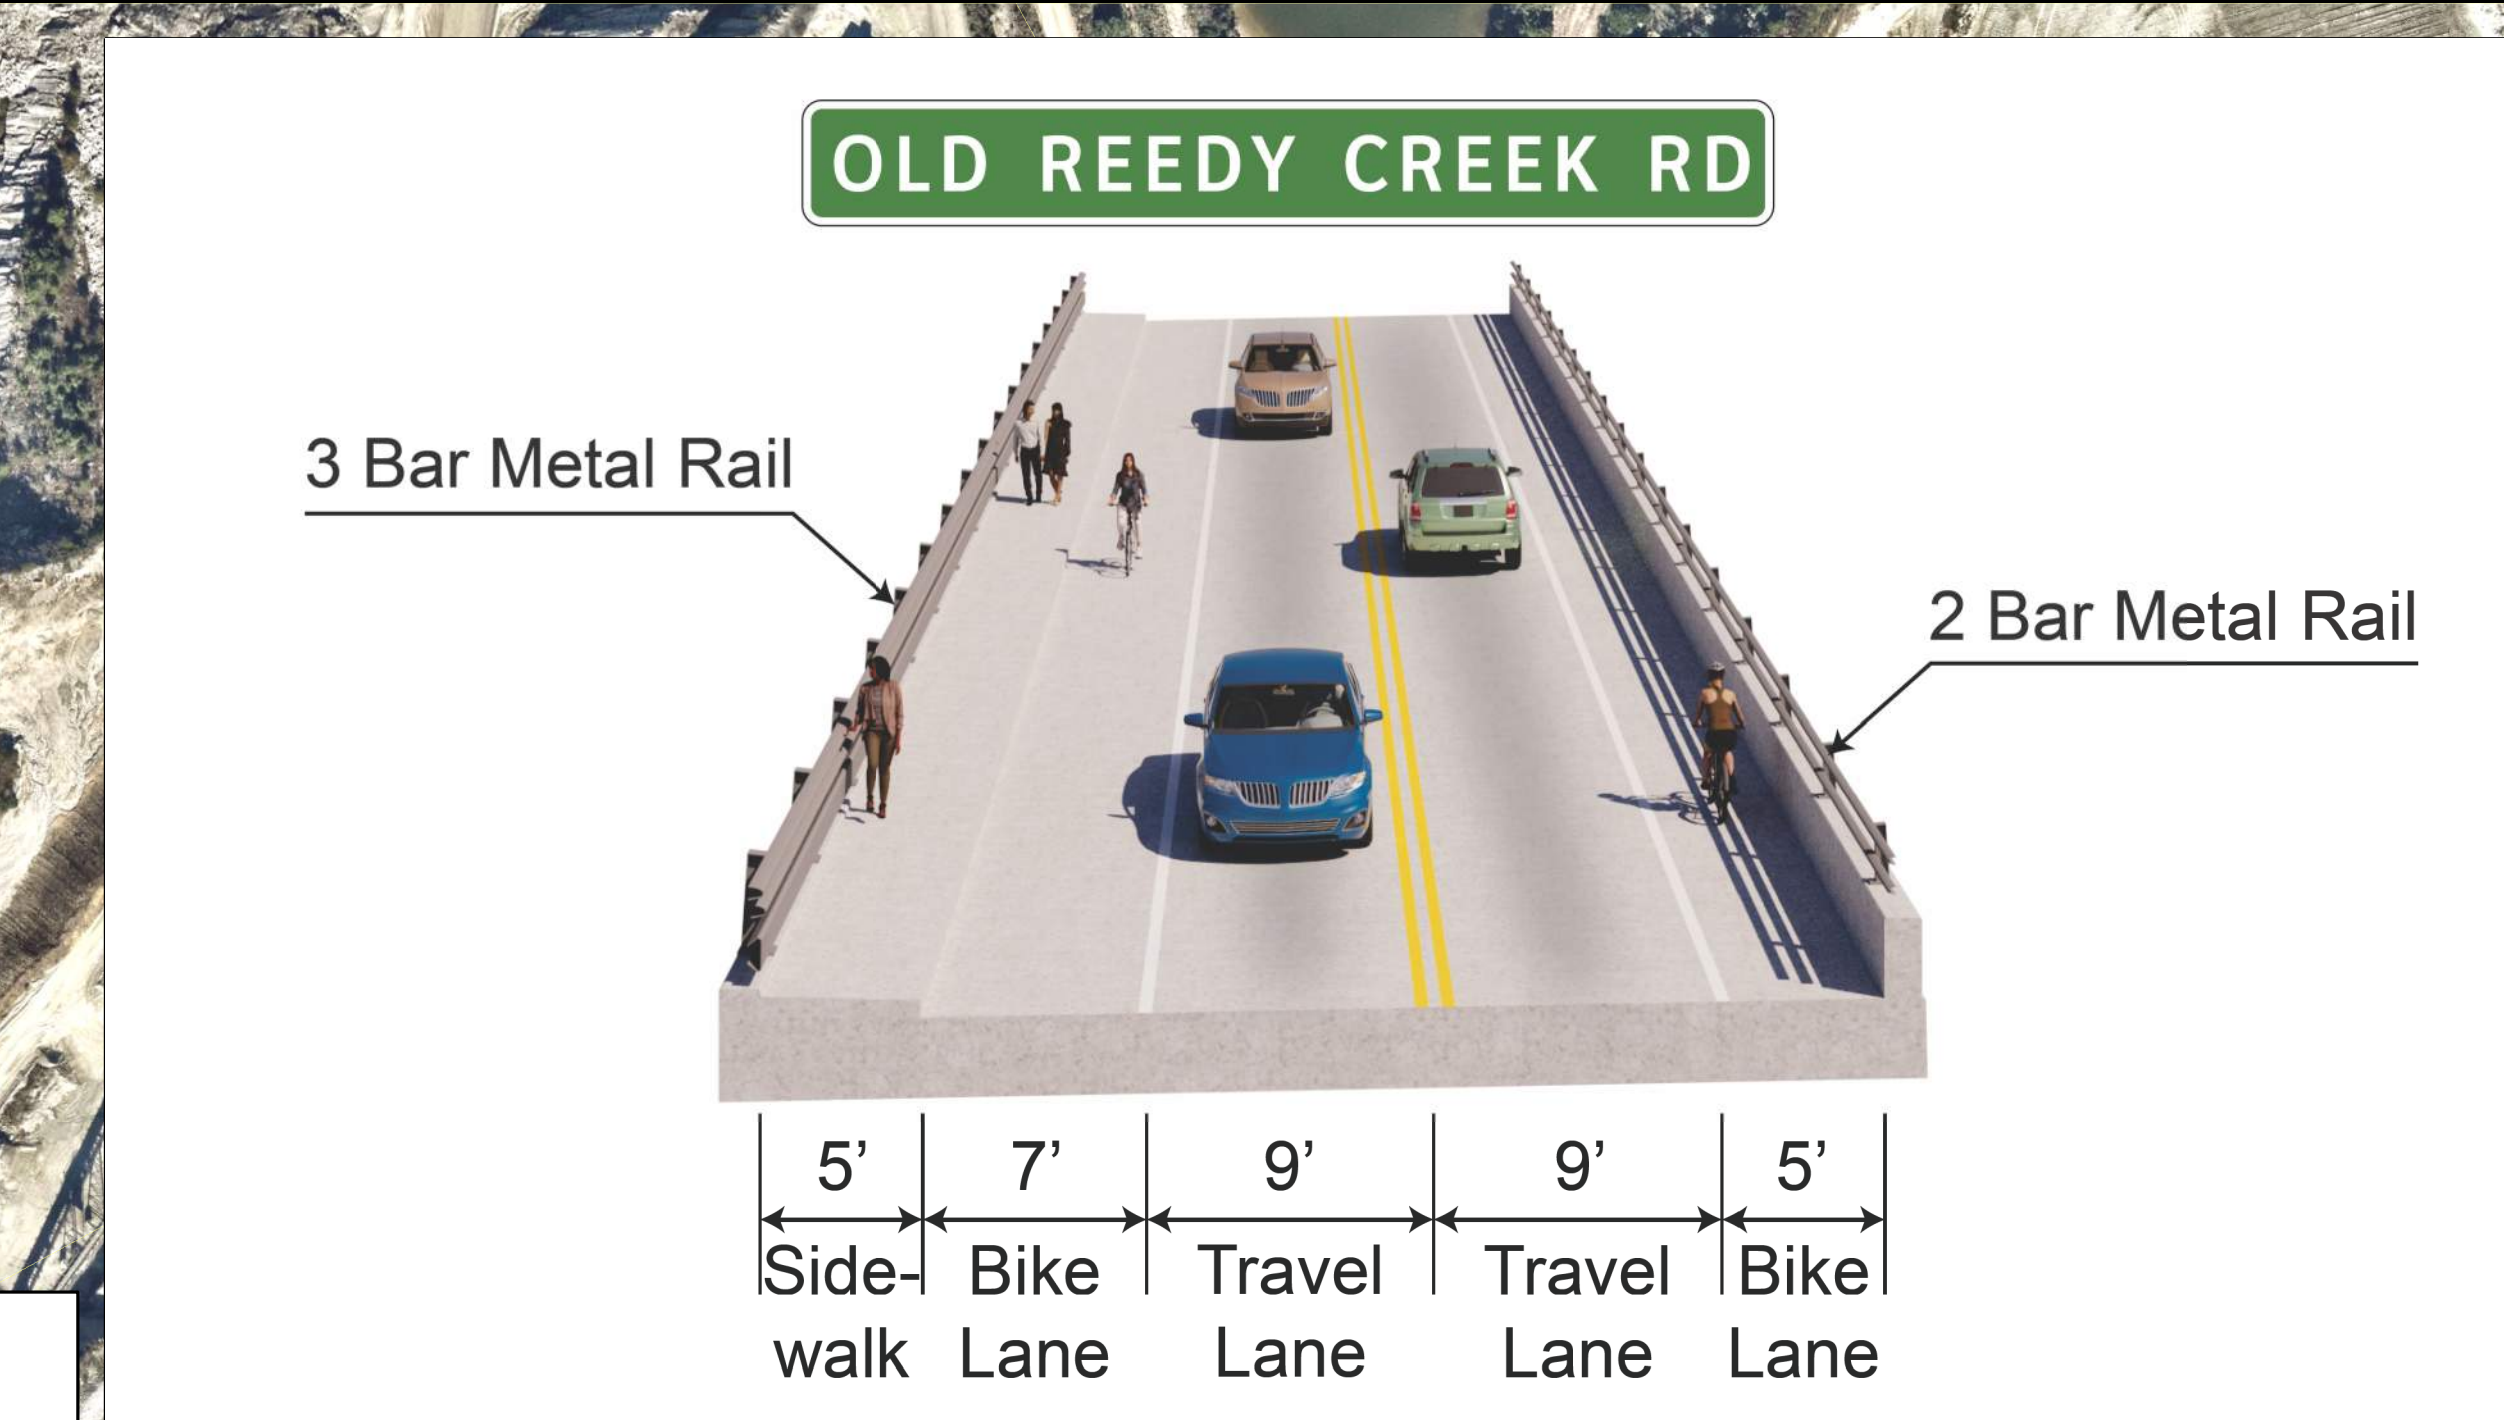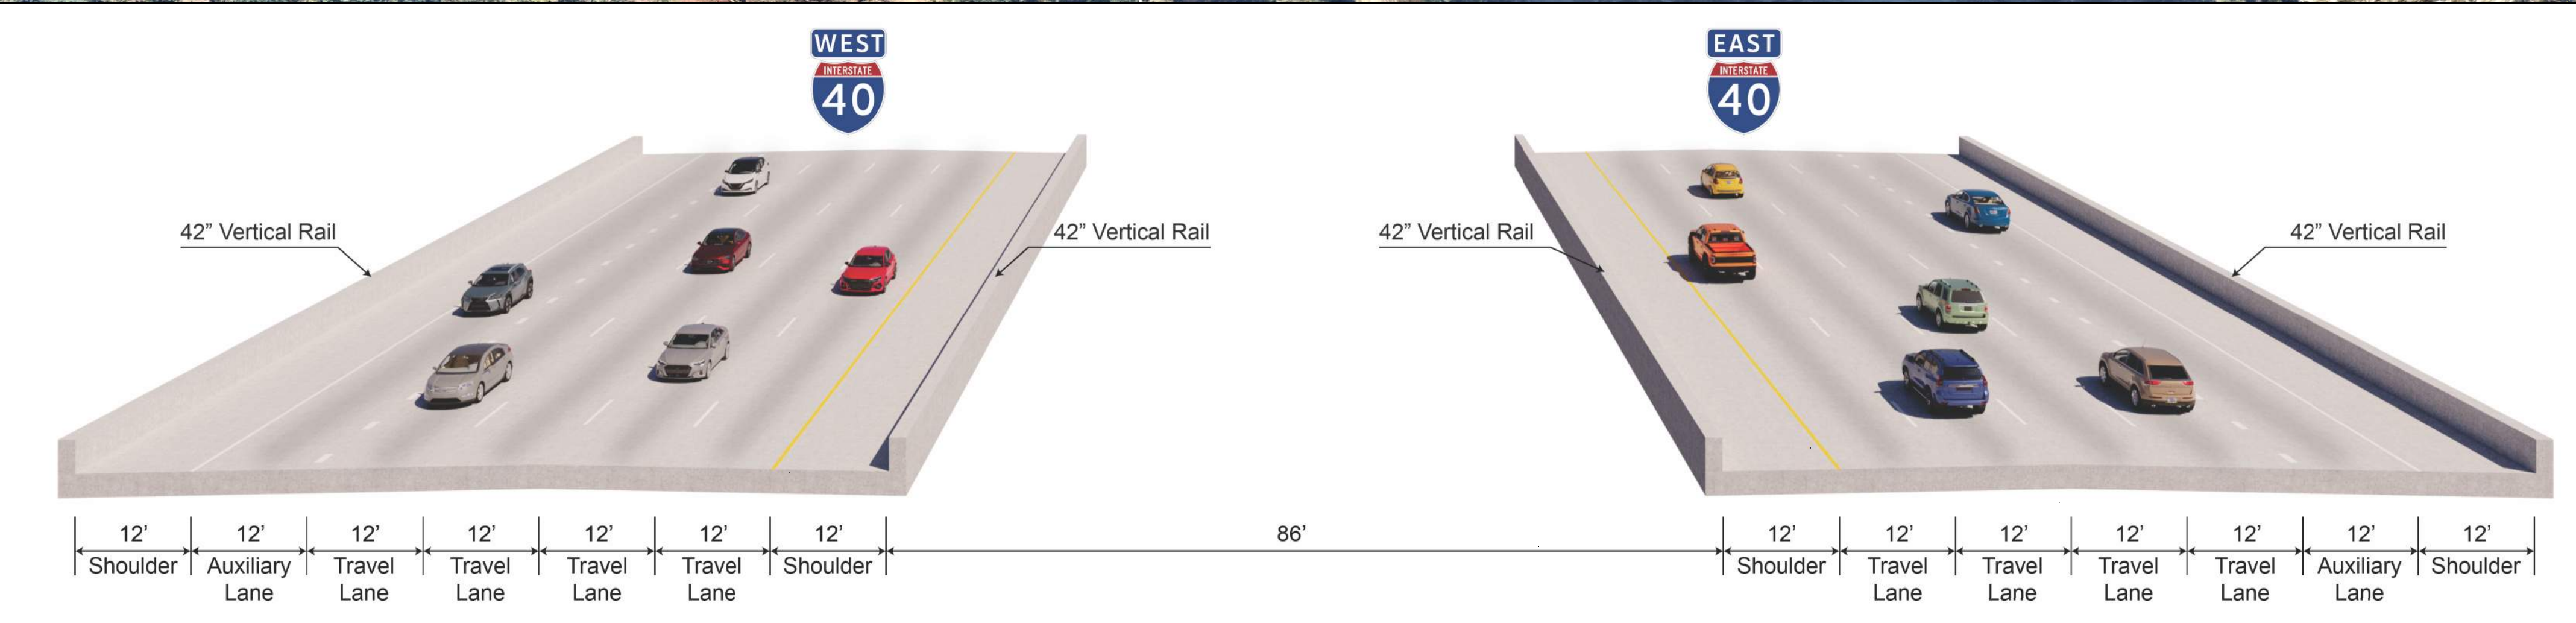

-L- (I-40) N. HARRISON AVE. (SR 1652)

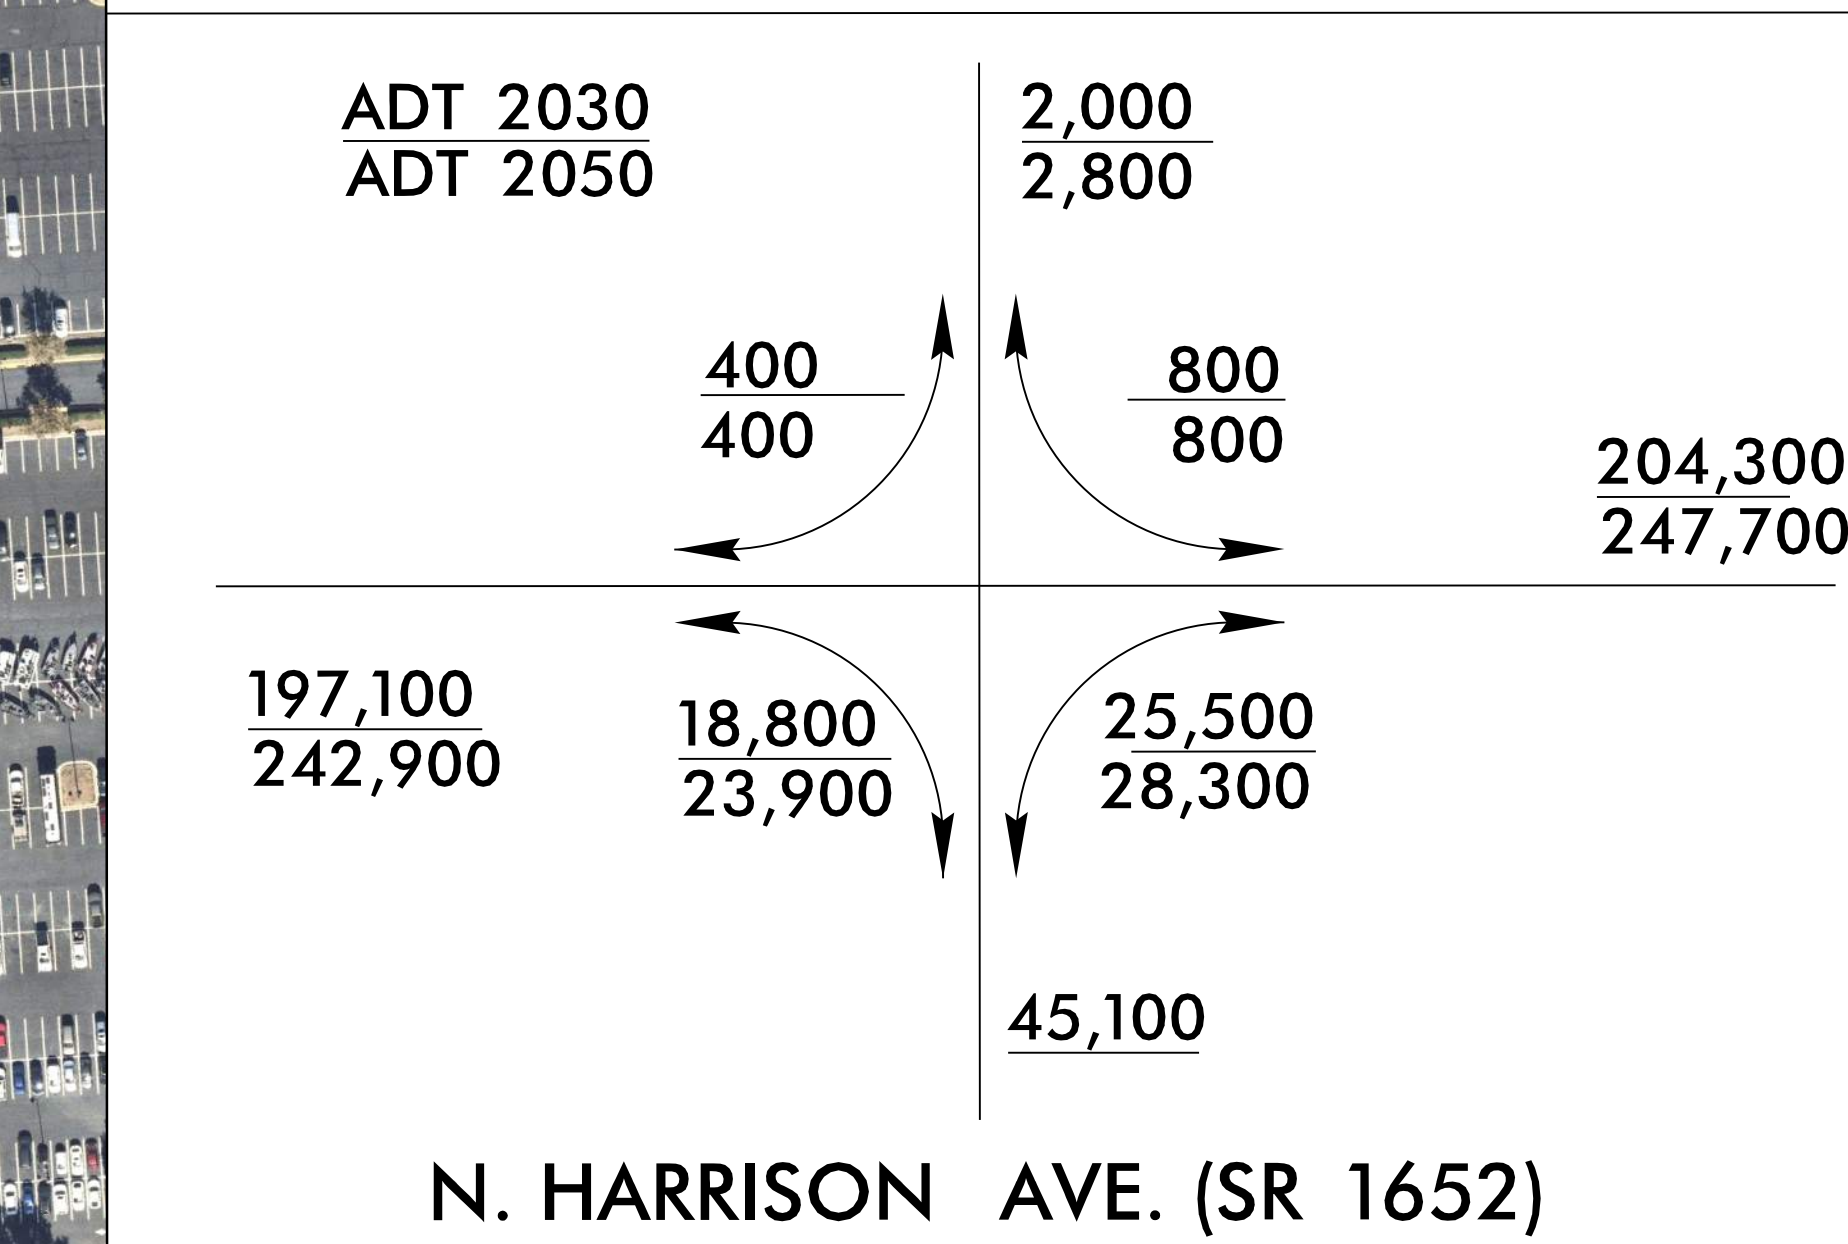

NOTE:
FULL CONTROL OF ACCESS IS DEFINED AS A CONNECTION TO A FACILITY PROVIDED ONLY VIA RAMP AT INTERCHANGES. ALL CROSS-STREETS ARE GRADE SEPARATED. NO PRIVATE DRIVEWAY CONNECTIONS ARE ALLOWED.

UTILITY INFORMATION:
TO PROVIDE GREATER VISUAL CLARITY, EXISTING AND PROPOSED UTILITIES ARE NOT SHOWN ON THESE MAPS OR ON OTHER DISPLAYS. THE UTILITY INFORMATION SHOWN ON THESE MAPS IS LIMITED TO LOCATIONS OF MAJOR EXISTING AND POTENTIAL UTILITY EASEMENTS. THE DESIGNS SHOWN ON THESE MAPS, INCLUDING UTILITY EASEMENTS, ARE PRELIMINARY AND ARE SUBJECT TO CHANGE.

INCOMPLETE PLANS
DO NOT USE FOR CONSTRUCTION
PRELIMINARY PLANS
DO NOT USE FOR CONSTRUCTION
SCALE 1" = 100'
Imagery source: NC OneMap 2023