

PUBIC MEETING MAP
PROJECT P-5717



DURHAM COUNTY
SRI121 (CORNWALLIS RD) GRADE
SEPARATION OVER NCRR RAILROAD

DECEMBER 2018

NC ONEMAP IMAGERY DATE:
FEBRUARY 11, 2017



-L-	
PI Sta 24+46.48 Δ = 9°28'45.0" (LT) D = 414'38.9" L = 223.35' T = 119.3' R = 1350.00'	PI Sta 48+30.47 Δ = 145°35'29.0" (RT) D = 16°22'12.8" L = 889.37' T = 130.37' R = 350.00'
-YI-	
PI Sta 13+87.50 Δ = 21°17'18.0" (LT) D = 3°05'49.4" L = 687.37' T = 347.59' R = 1850.00'	PI Sta 48+77.44 Δ = 32°48'29.0" (RT) D = 3°05'49.4" L = 1059.33' T = 544.63' R = 1850.00'
-DR-	
PI Sta 16+12.68 Δ = 6°37'17.0" (LT) D = 8°11'06.4" L = 756.92' T = 400.23' R = 700.00'	PI Sta 22+45.97 Δ = 23°20'25.0" (RT) D = 9°01'22.6" L = 250.68' T = 131.61' R = 635.00'
-DRI-	
PI Sta 11+27.87 Δ = 90°00'00.0" (LT) D = 70'44'07.9" L = 127.23' T = 81.00' R = 81.00'	PI Sta 18+56.17 Δ = 48°06'30.0" (RT) D = 41°13'11.9" L = 116.71' T = 62.04' R = 139.00'

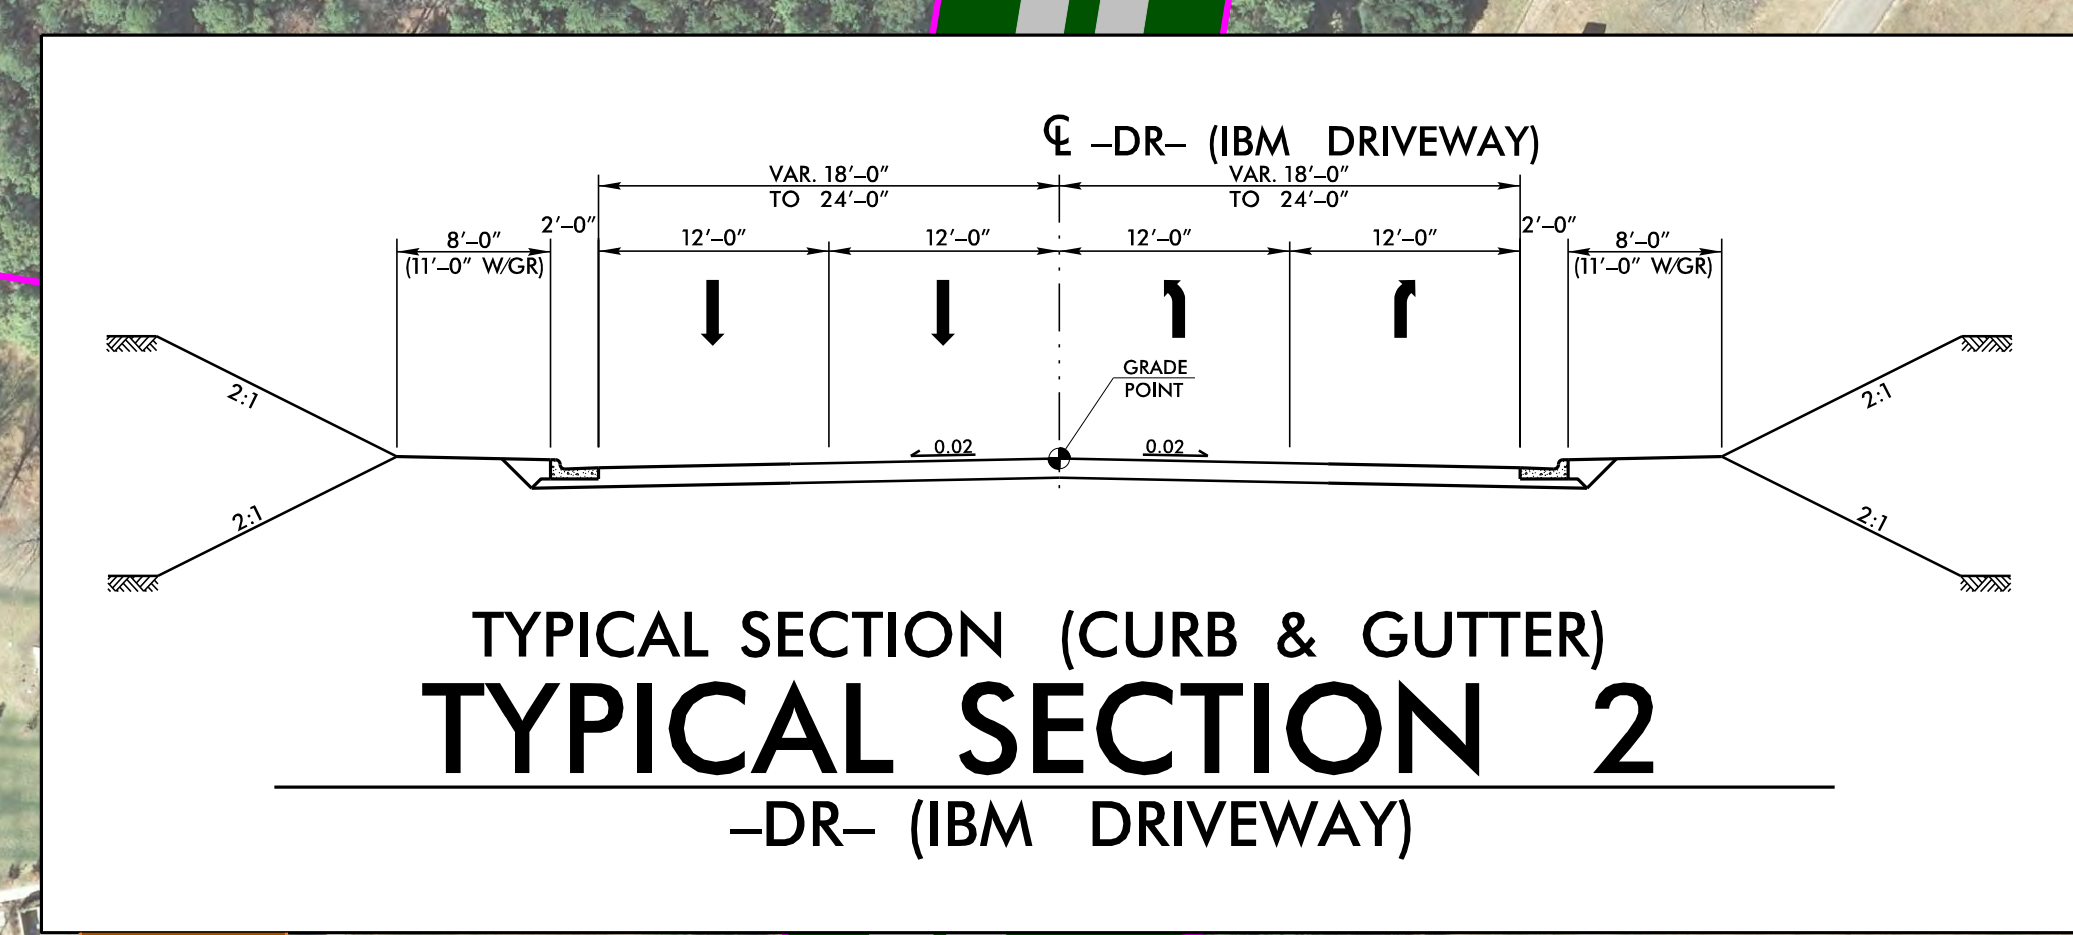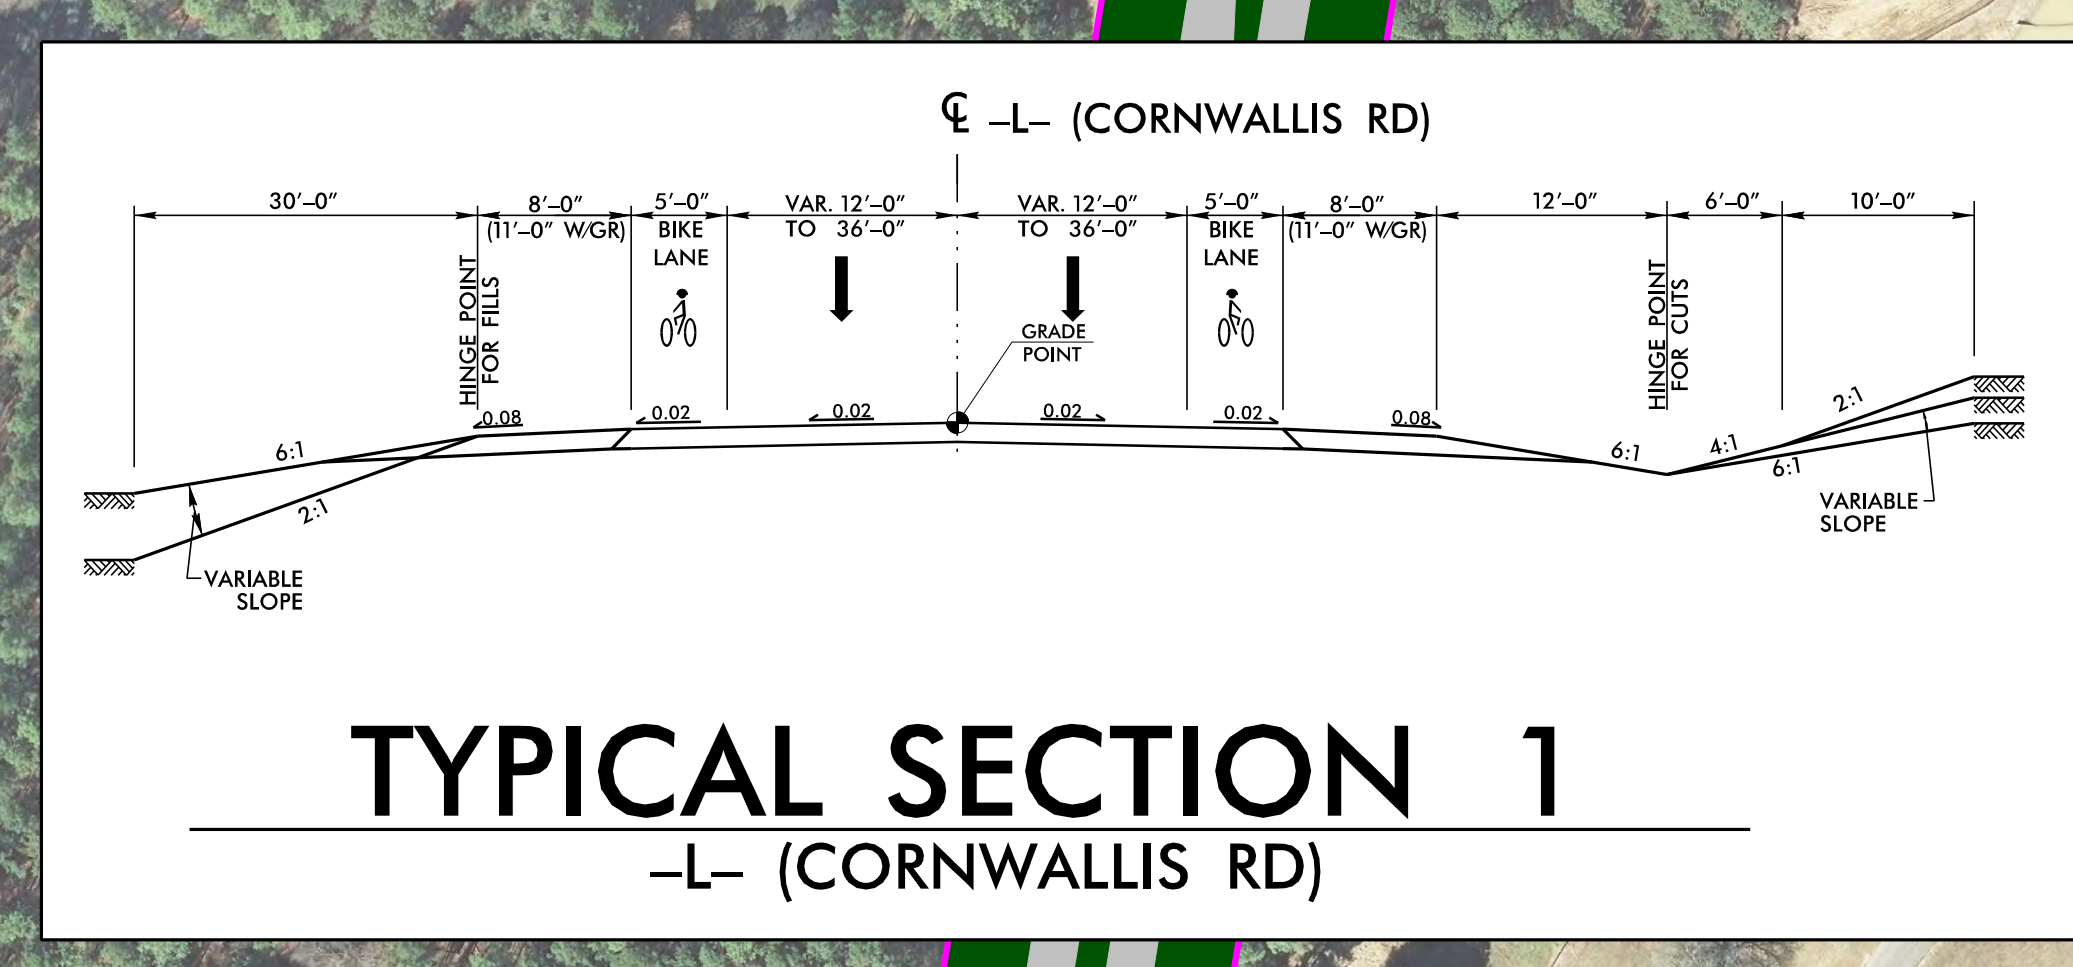

INCOMPLETE PLANS
DO NOT USE FOR R/W ACQUISITION
PRELIMINARY PLANS
DO NOT USE FOR CONSTRUCTION

PRELIMINARY PLANS
SUBJECT TO CHANGE WITHOUT NOTICE
DATE PRINTED: _____
TRANSMITTED BY: _____
SCALE: _____
100' 0' 100' 200'
50'
(GRAPHIC SCALE)

LEGEND	
	BUILDINGS
	EXISTING RIGHT OF WAY
	PROPOSED RIGHT OF WAY
	PROPOSED EASEMENTS (DRAINAGE, CONSTRUCTION, AND UTILITY)
	EXISTING ROADWAY
	EXISTING ROADWAY TO BE REMOVED
	EXISTING ROADWAY TO BE RESURFACED
	PROPOSED ROADWAY
	EXISTING NCRR CORRIDOR
	PROPOSED STRUCTURES, ISLAND, CURB AND GUTTER
	LAKES, RIVER, STREAMS AND PONDS
	PROPOSED RIGHT OF WAY
	PROPERTY LINES
	RAILROAD
	EXISTING TRAFFIC SIGNAL
	PROPOSED TRAFFIC SIGNAL
	WETLAND LIMITS BOUNDARY