




End Project

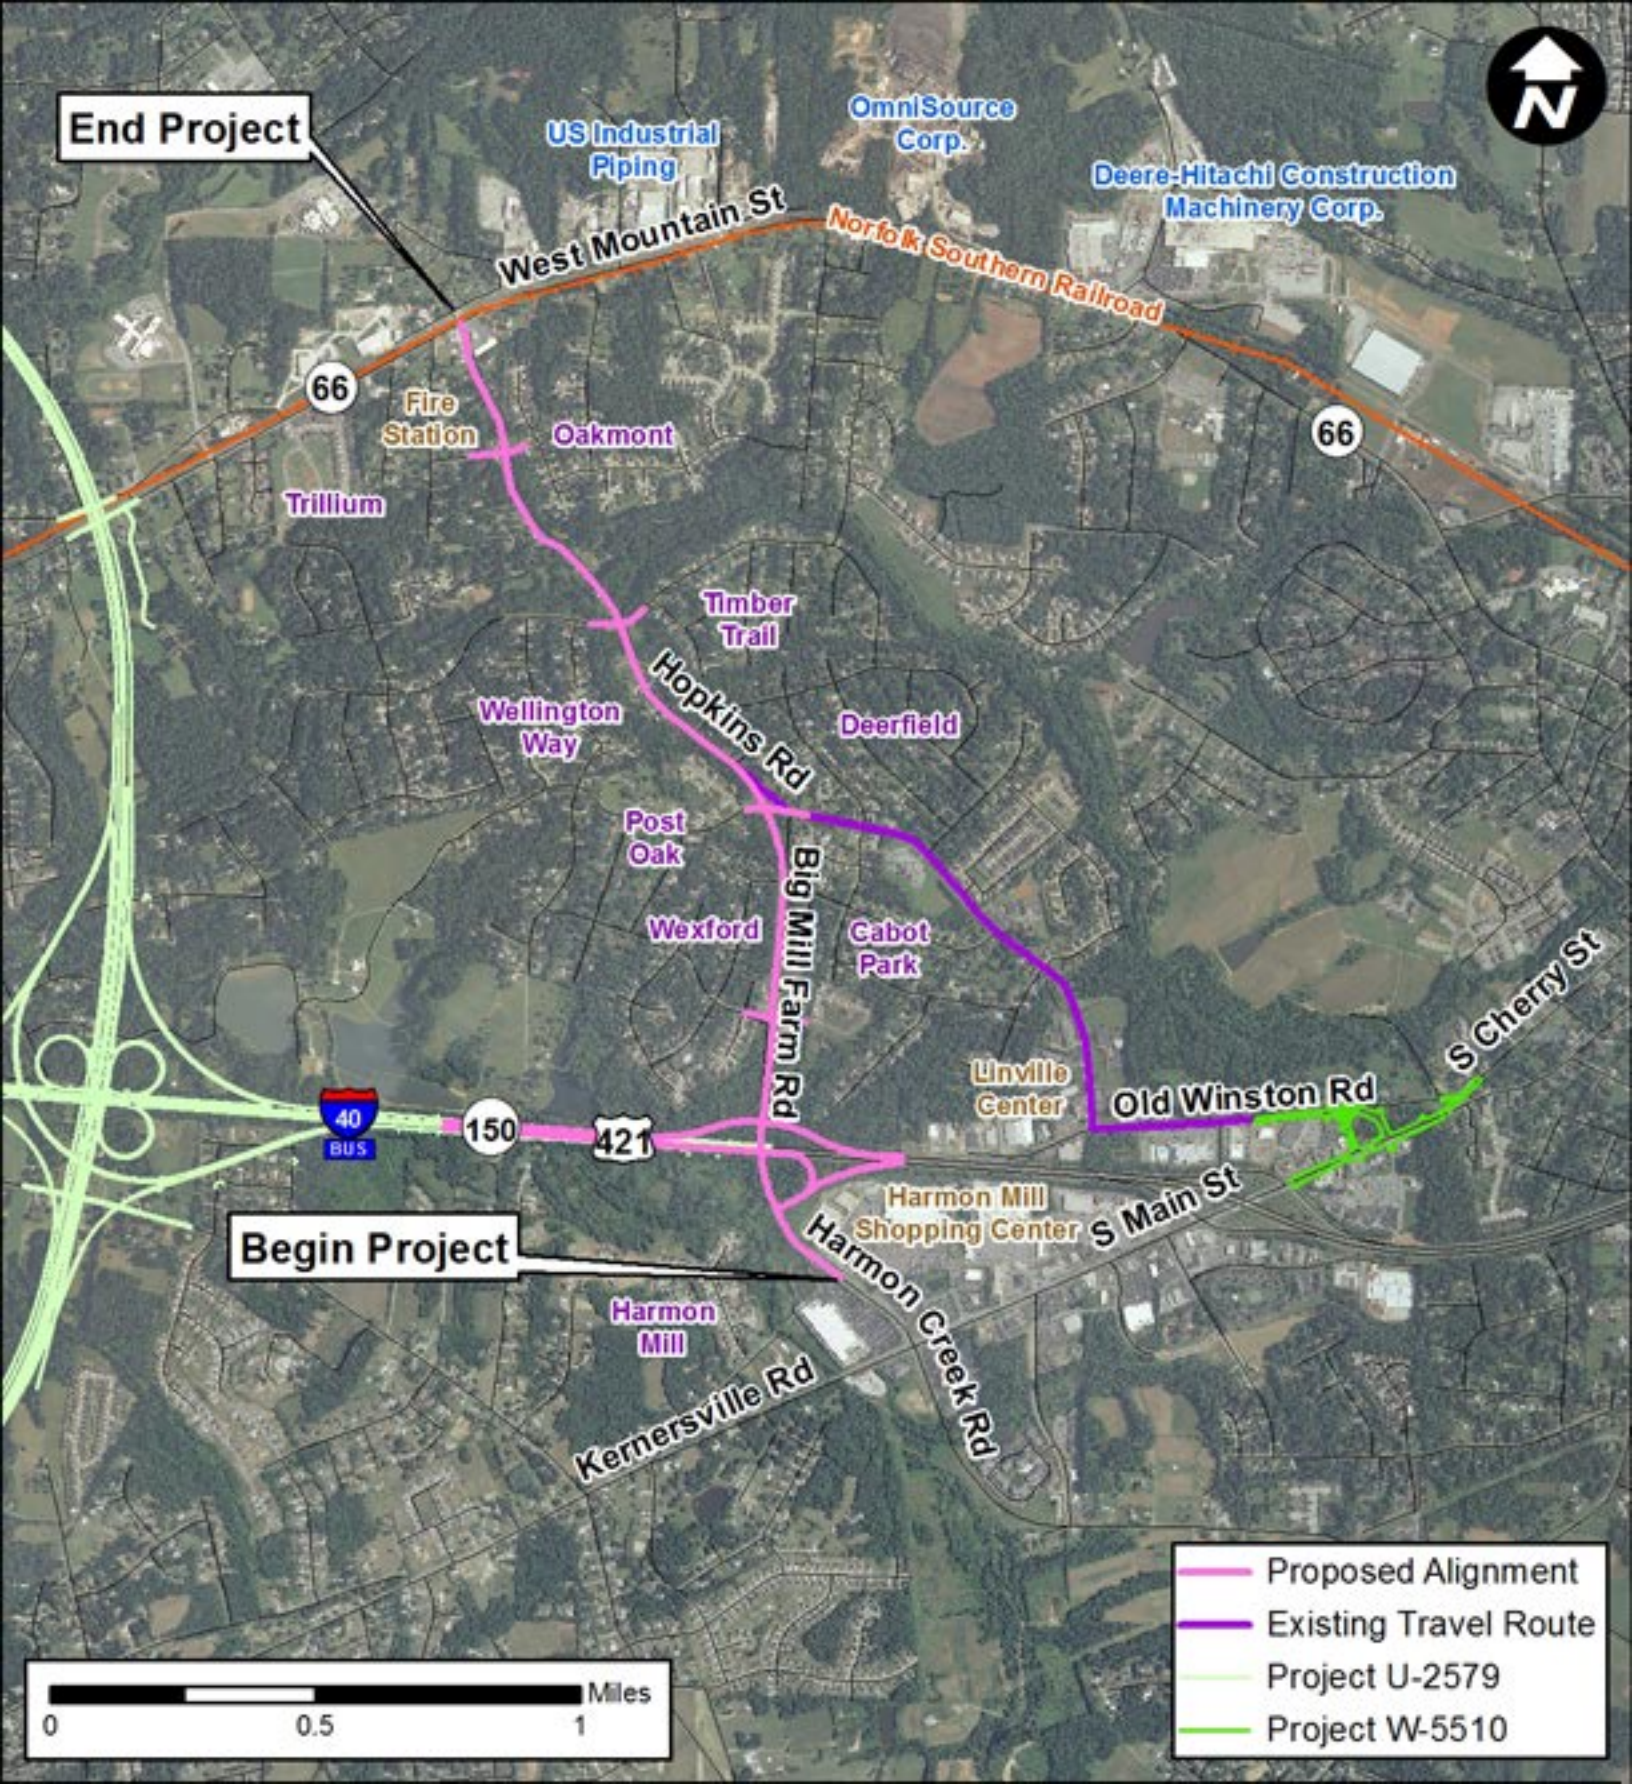

Begin Project

- Proposed Alignment
- Existing Travel Route
- Project U-2579
- Project W-5510

