



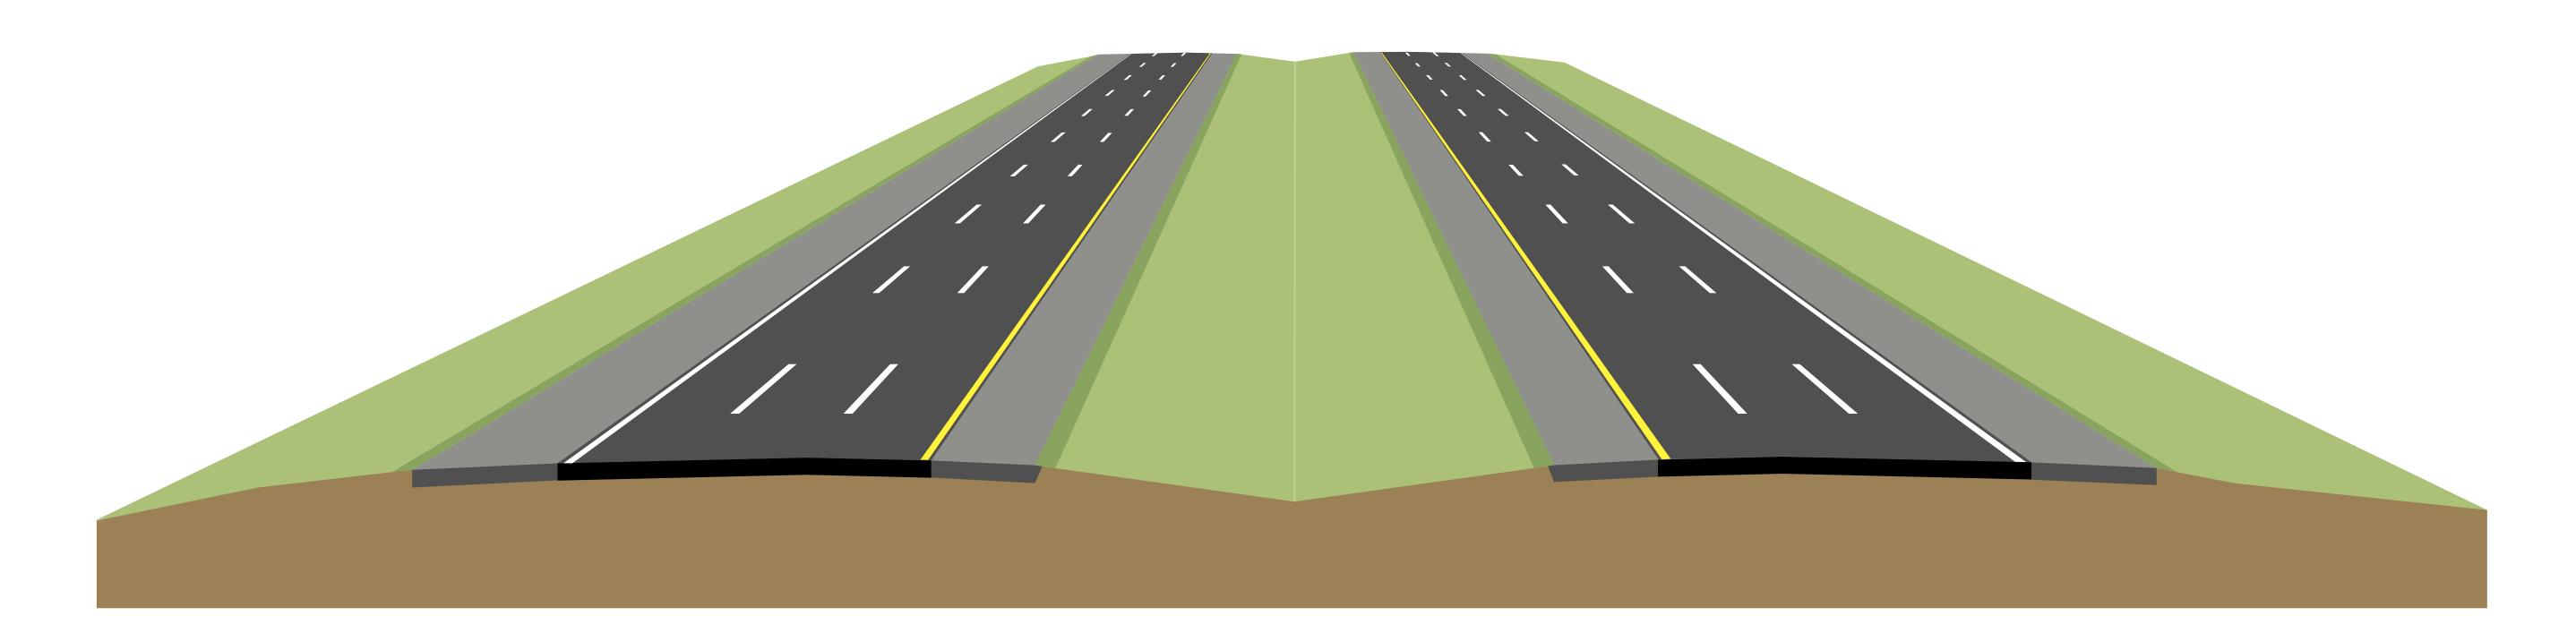

Proposed Lane Configuration

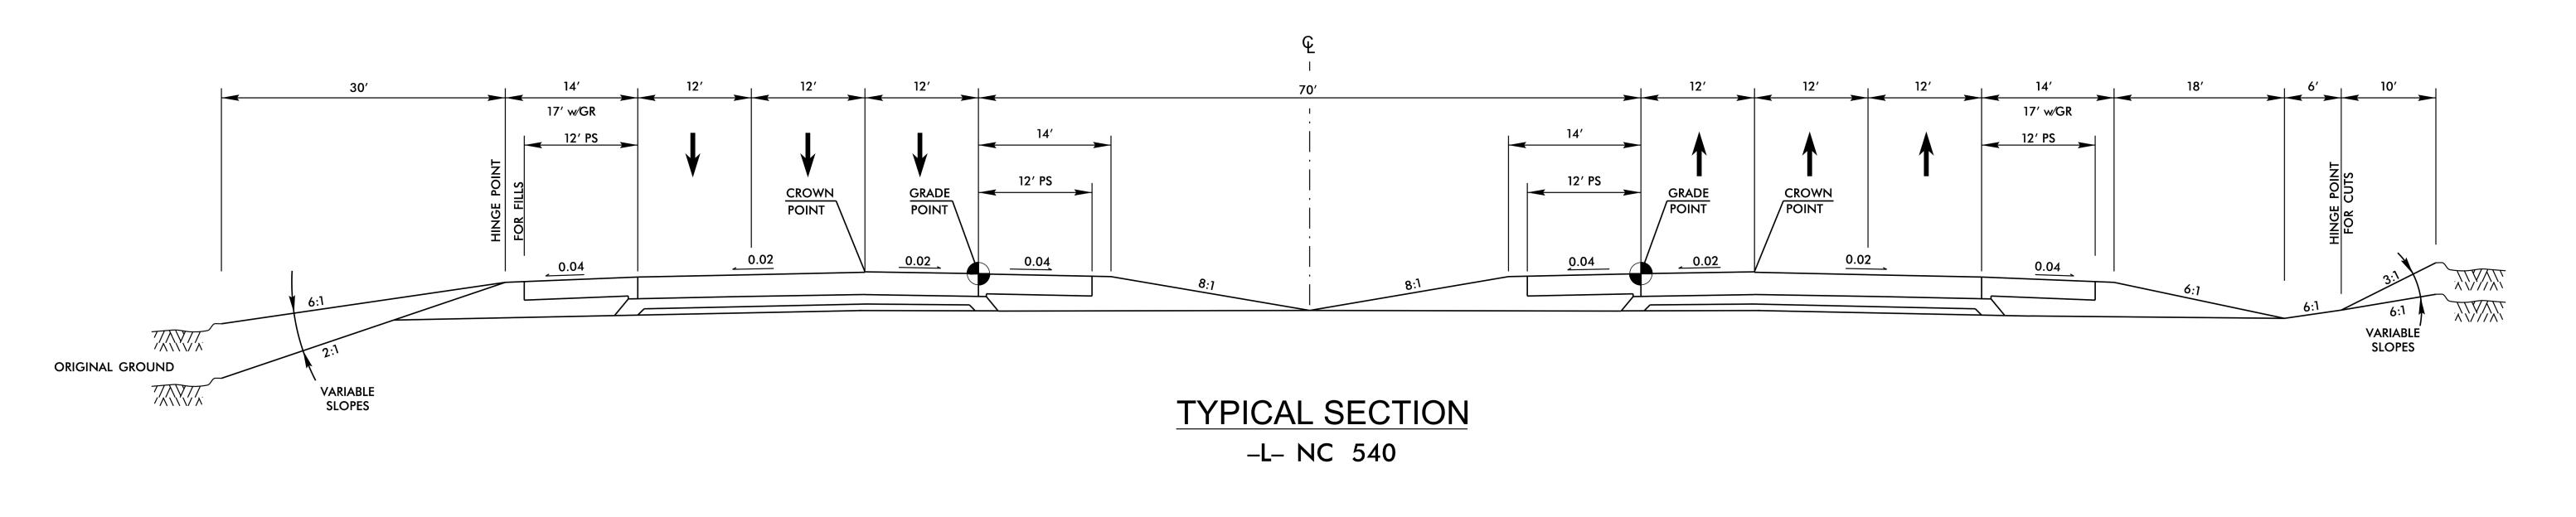



No. 19