

I-85 Improvements


STIP Project Nos. I-5719/U-3608/U-5800 | Gaston County

Modena Street Bridge

Bridge 350126


Initial Options

Replace in Place

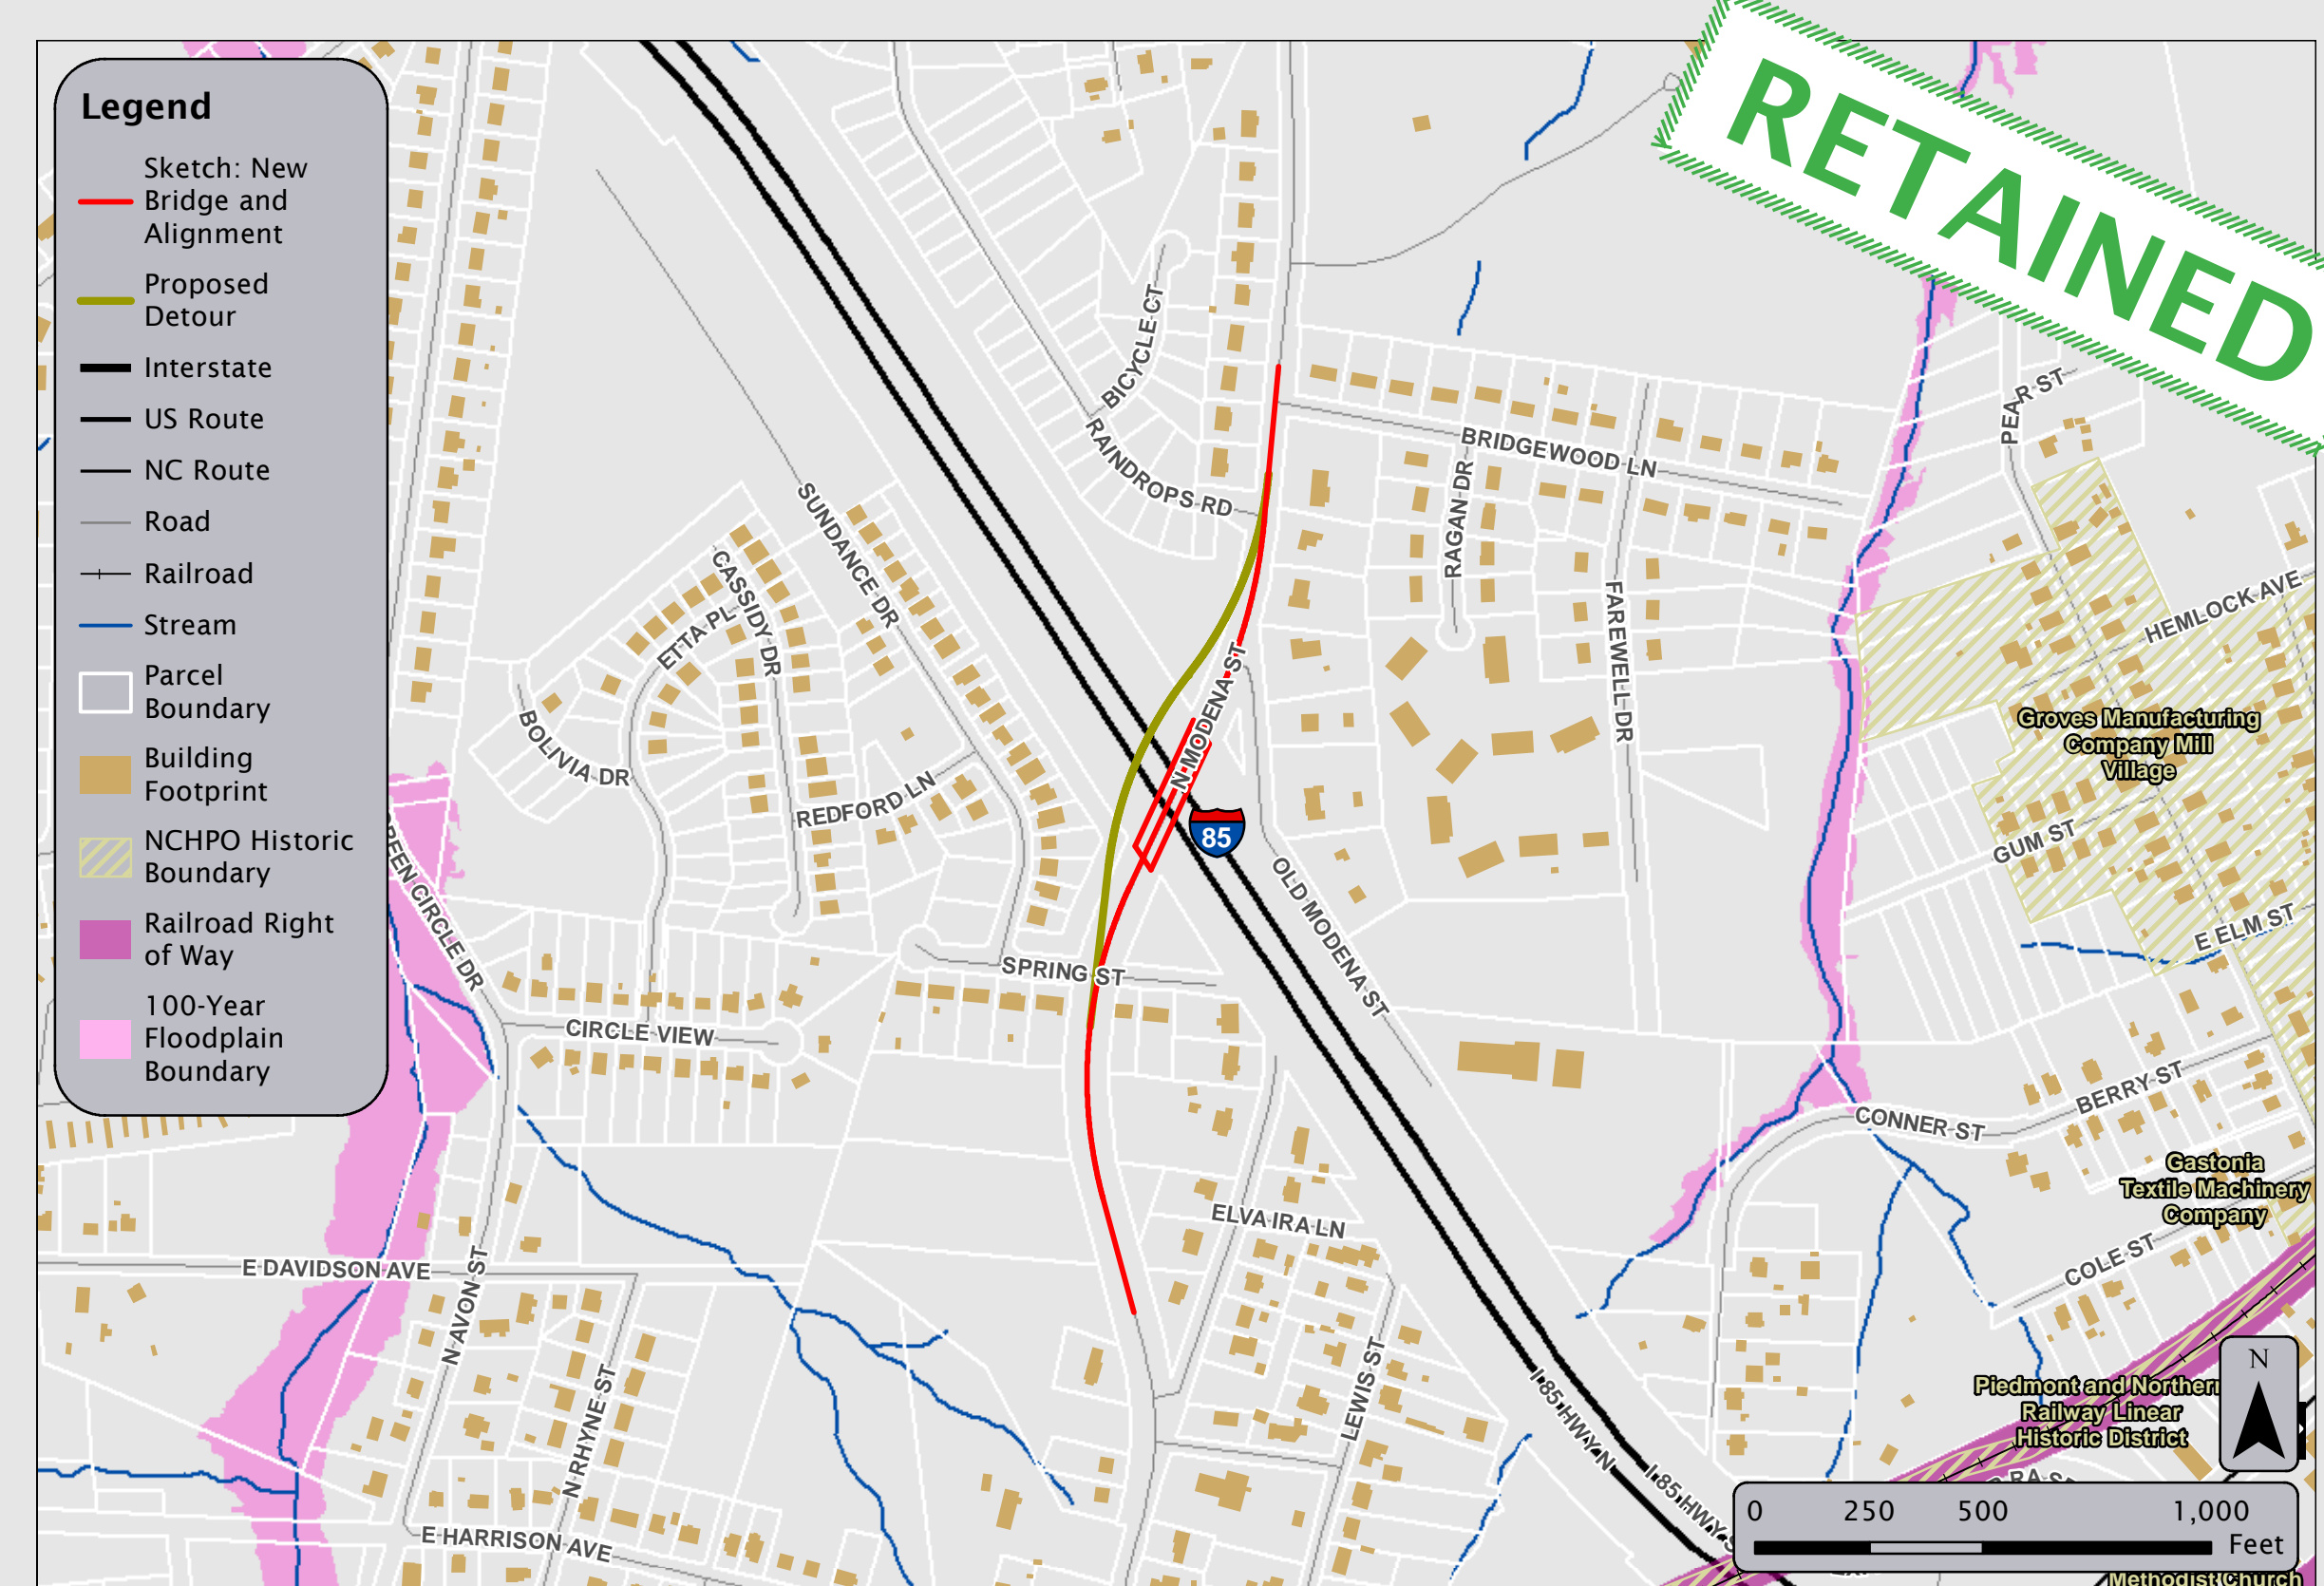


- Requires building a temporary detour bridge next to the existing bridge that would impact additional homes.
- The new bridge would be designed without a curve making it easier and cheaper to construct.

Replace to West

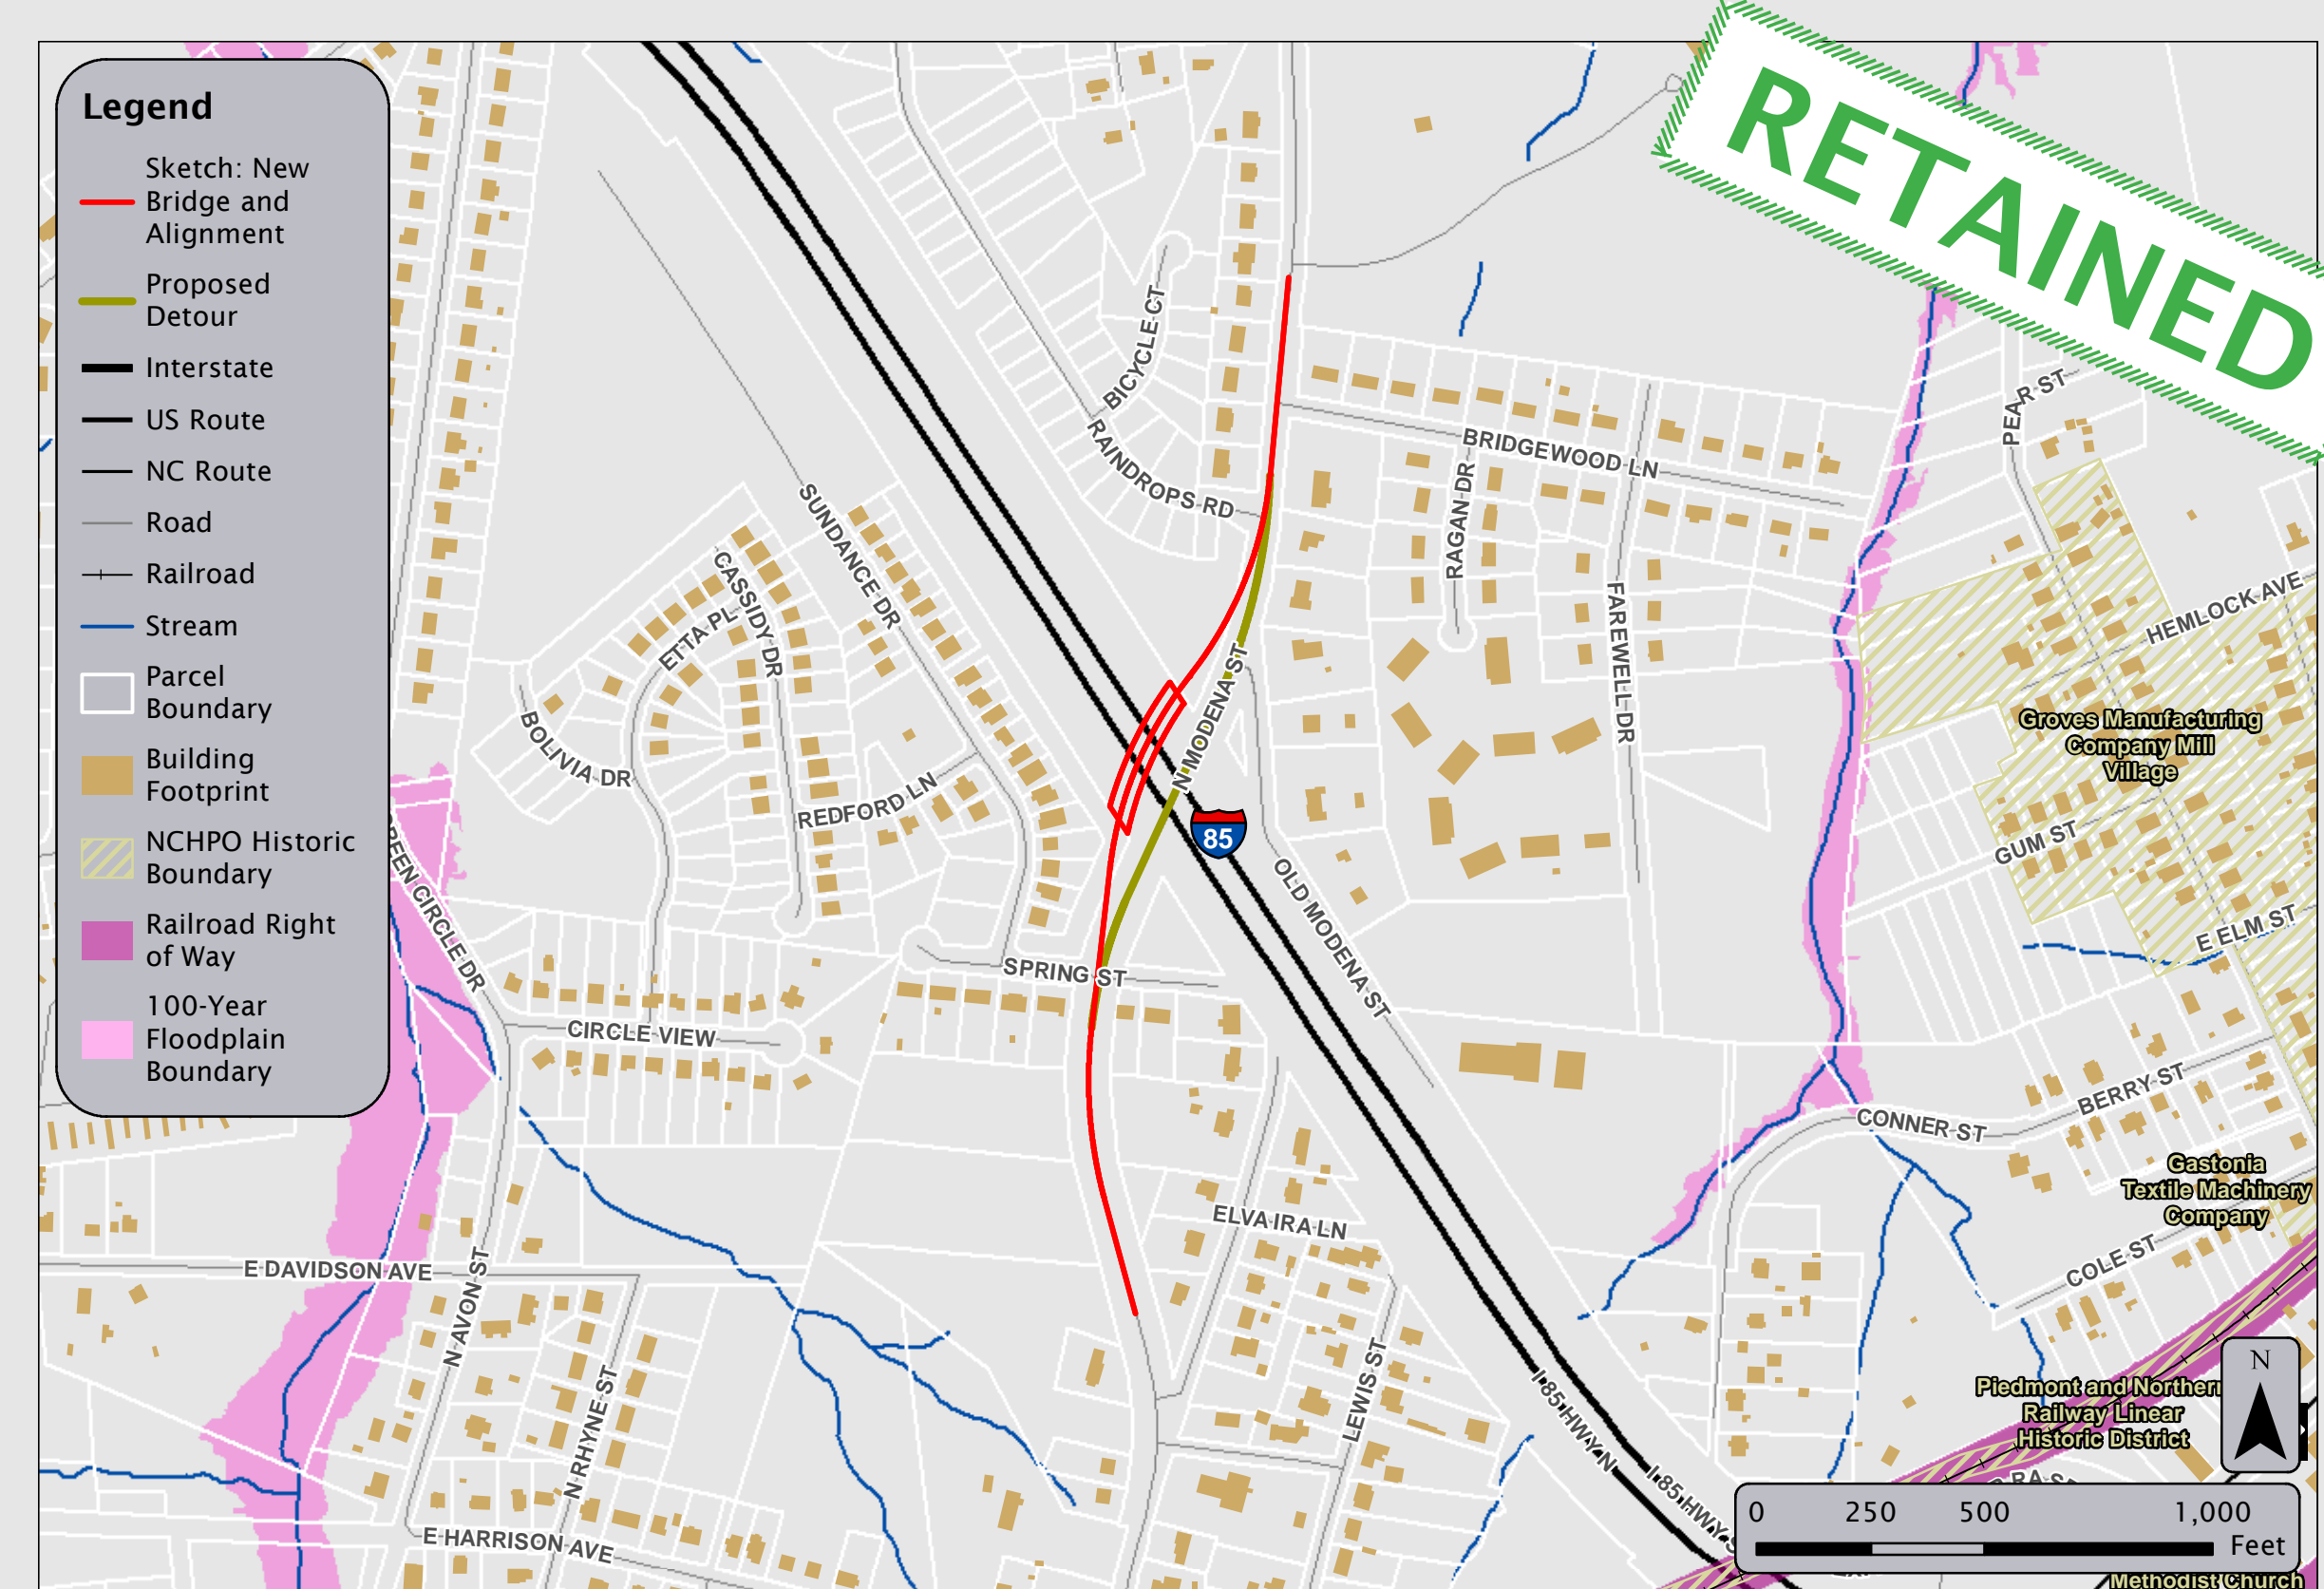

- Allows existing bridge to be used while building the new bridge.
- The new bridge would be closer to the homes on the west side.
- The new bridge would be designed with a curve, increasing cost, and limiting sight distance.

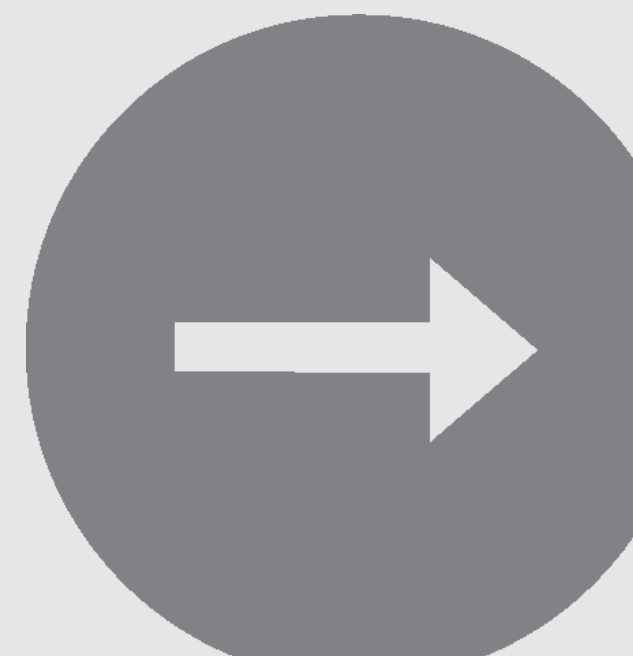

Concept Recommended for Further Study

Replace in Place



Replace to West

