



I-85 Improvements


STIP Project Nos. I-5719/U-3608/U-5800 | Gaston County

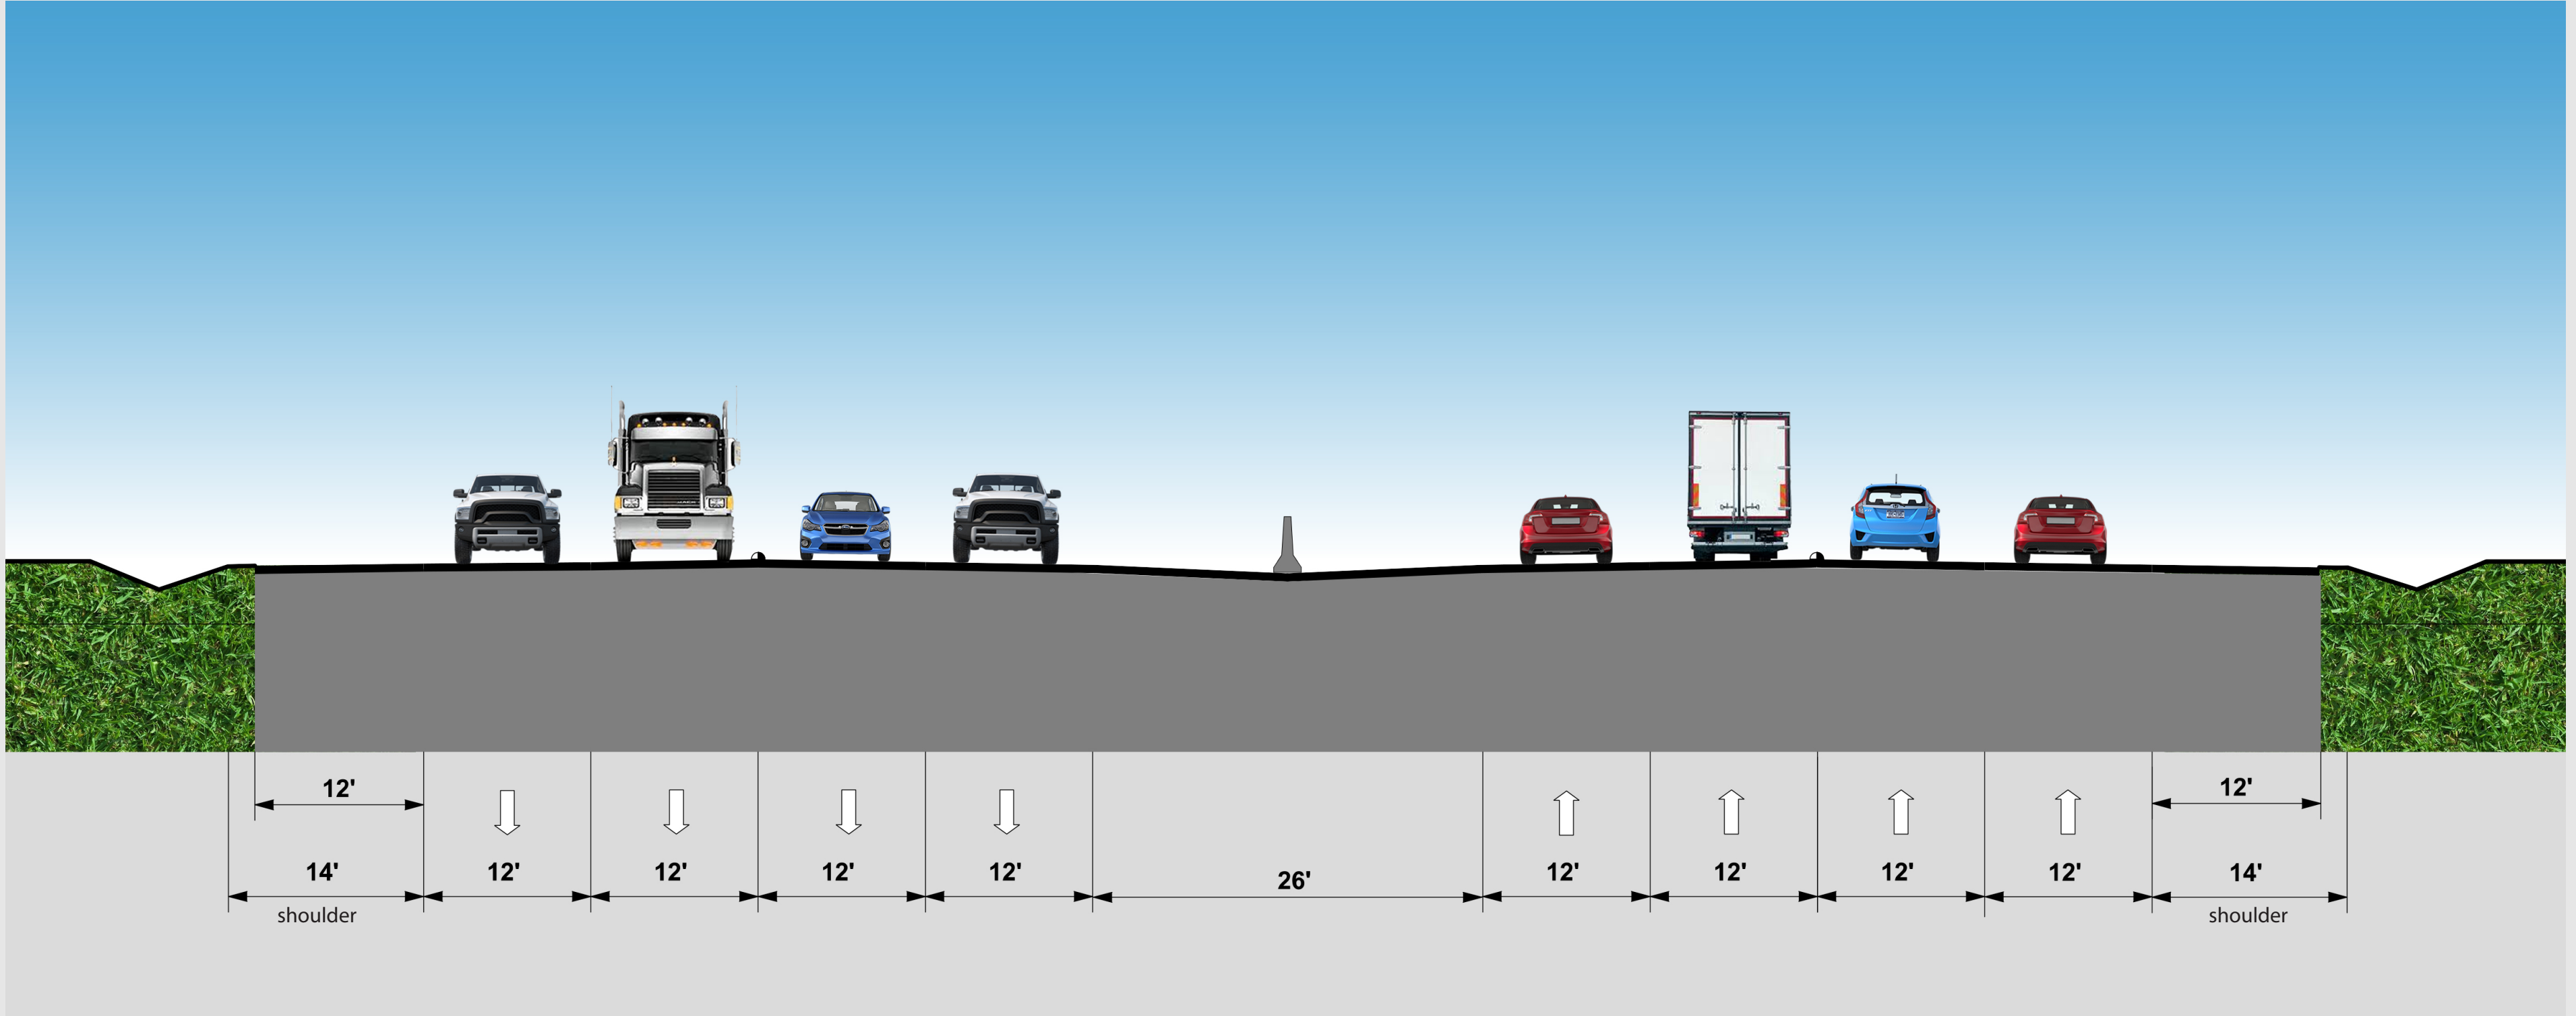

I-85 Mainline Proposed Typical Section

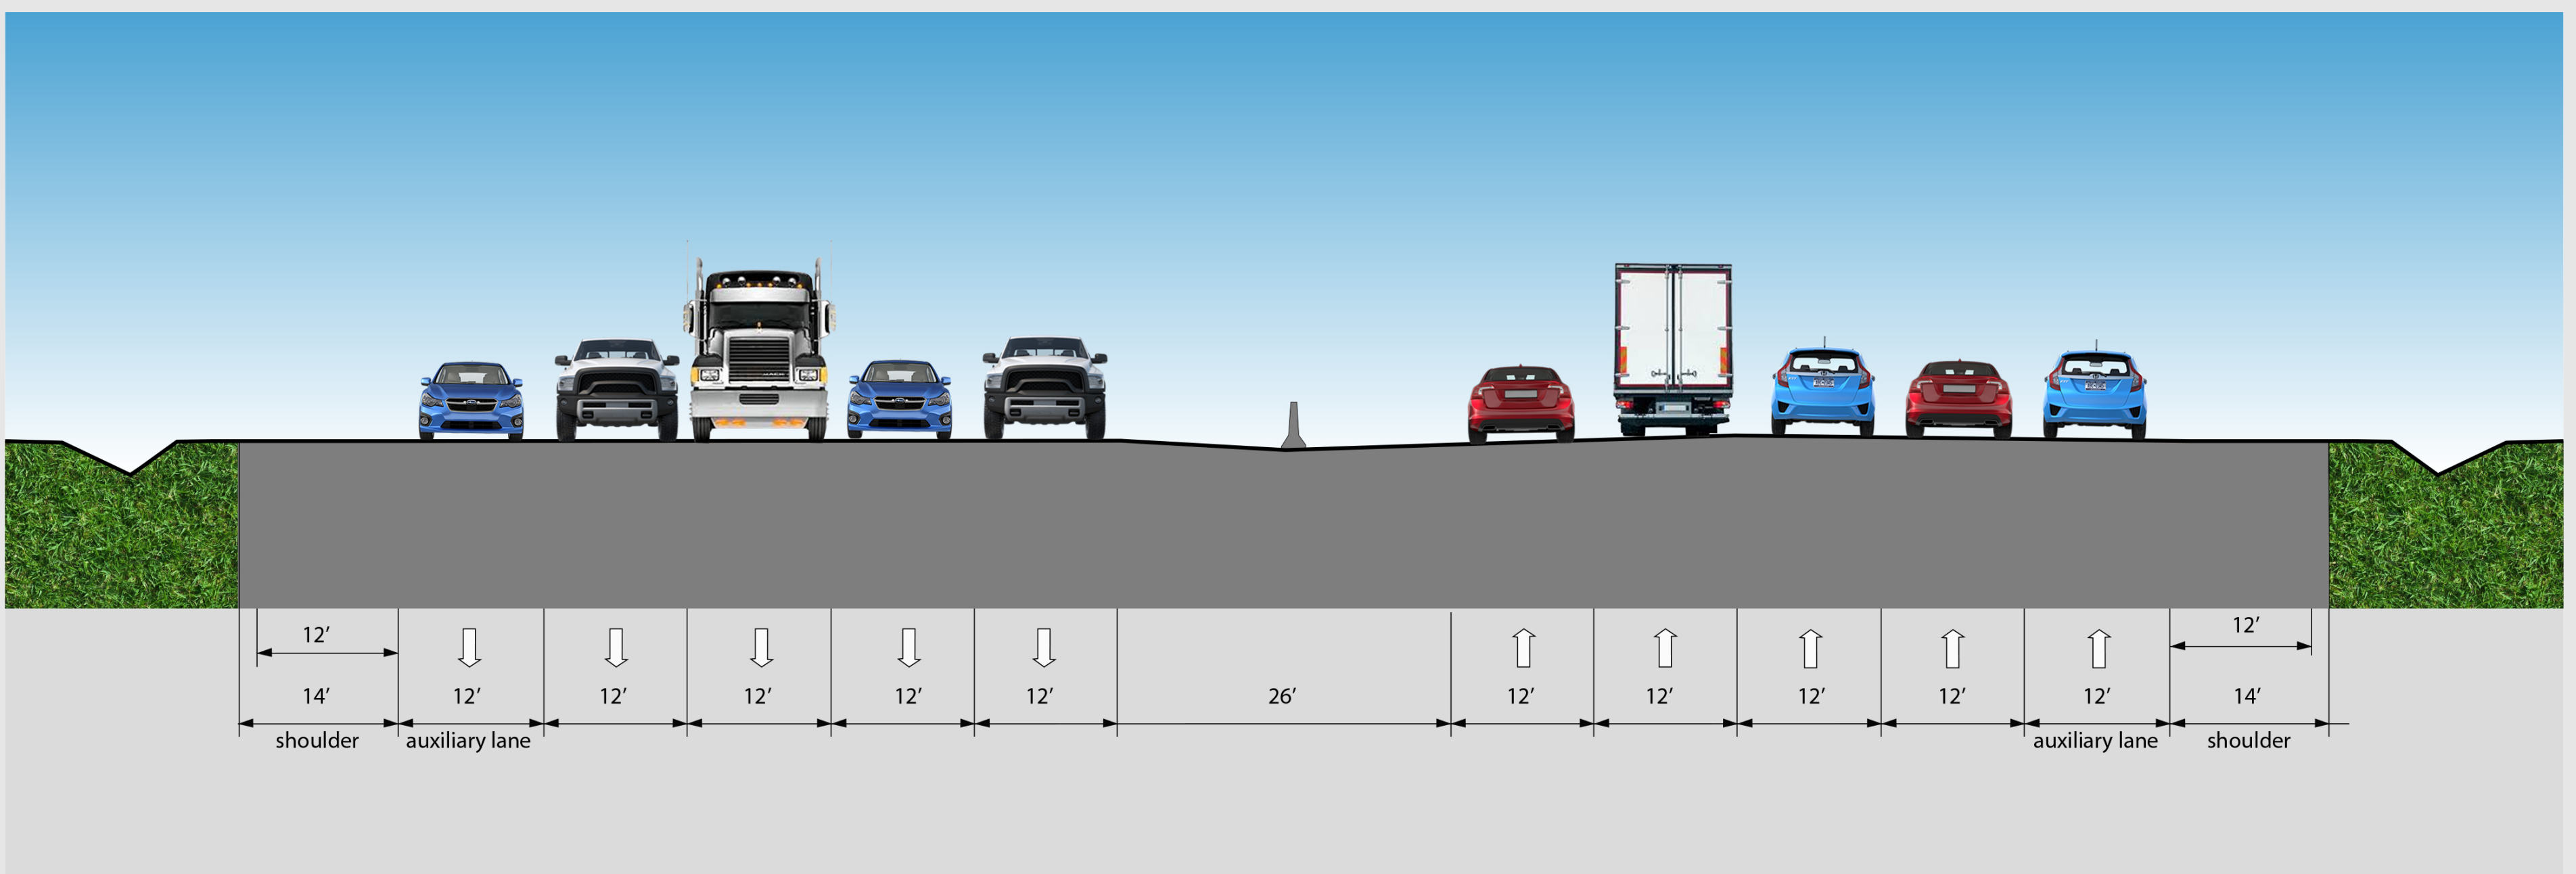

I-85 Mainline Proposed Typical Section with Auxiliary Lanes
(from Exit # 19 to Exit #21 and from Exit #22 to Exit #23)

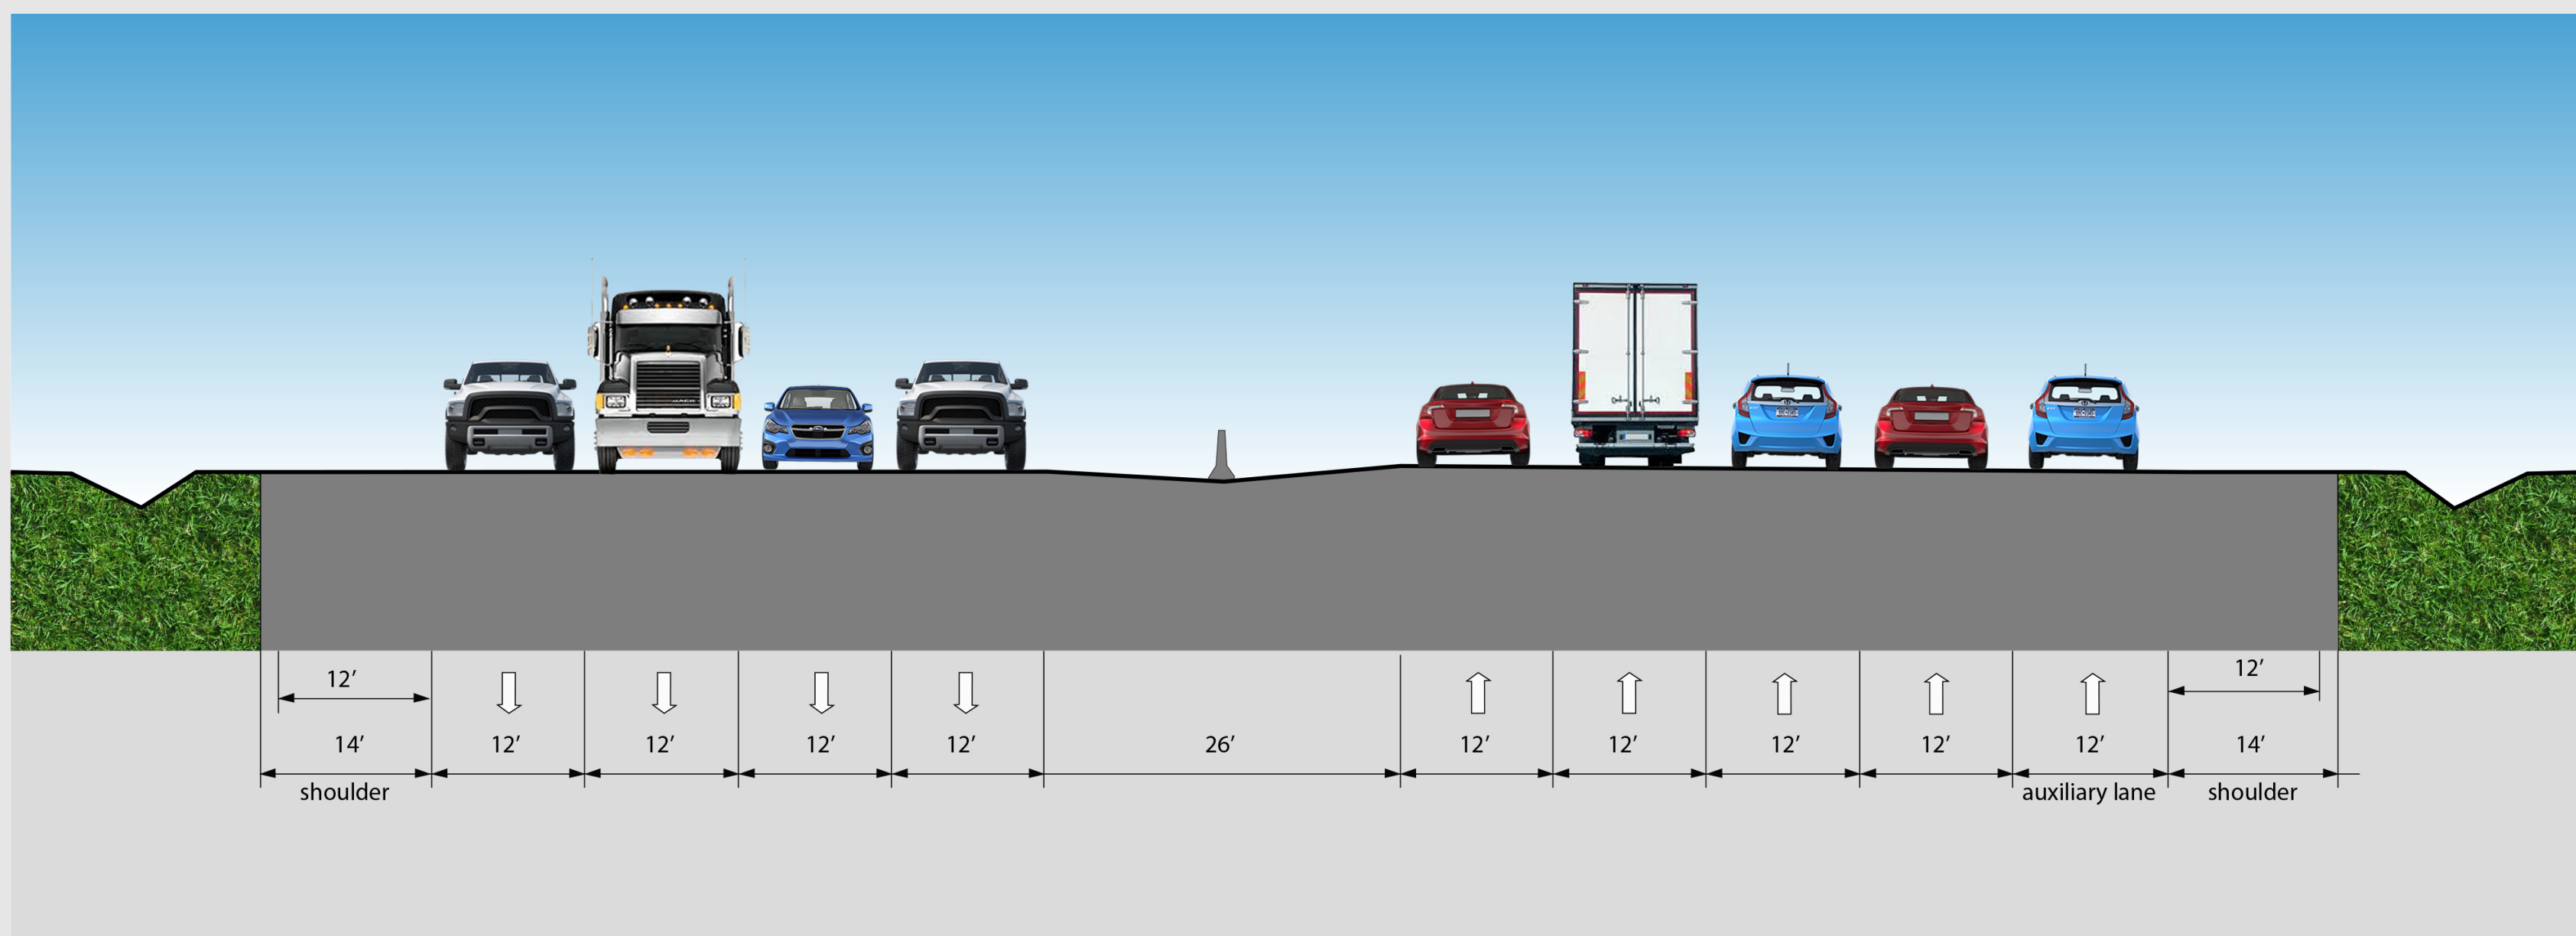

I-85 Mainline Proposed Typical Section with Auxiliary Lane
(from Exit #26 to Exit #27, northbound direction only)