



APPENDIX B
INITIAL DETAILED STUDY
ALTERNATIVES

Alternative 2 Tight Urban Diamond Interchange (TUDI)

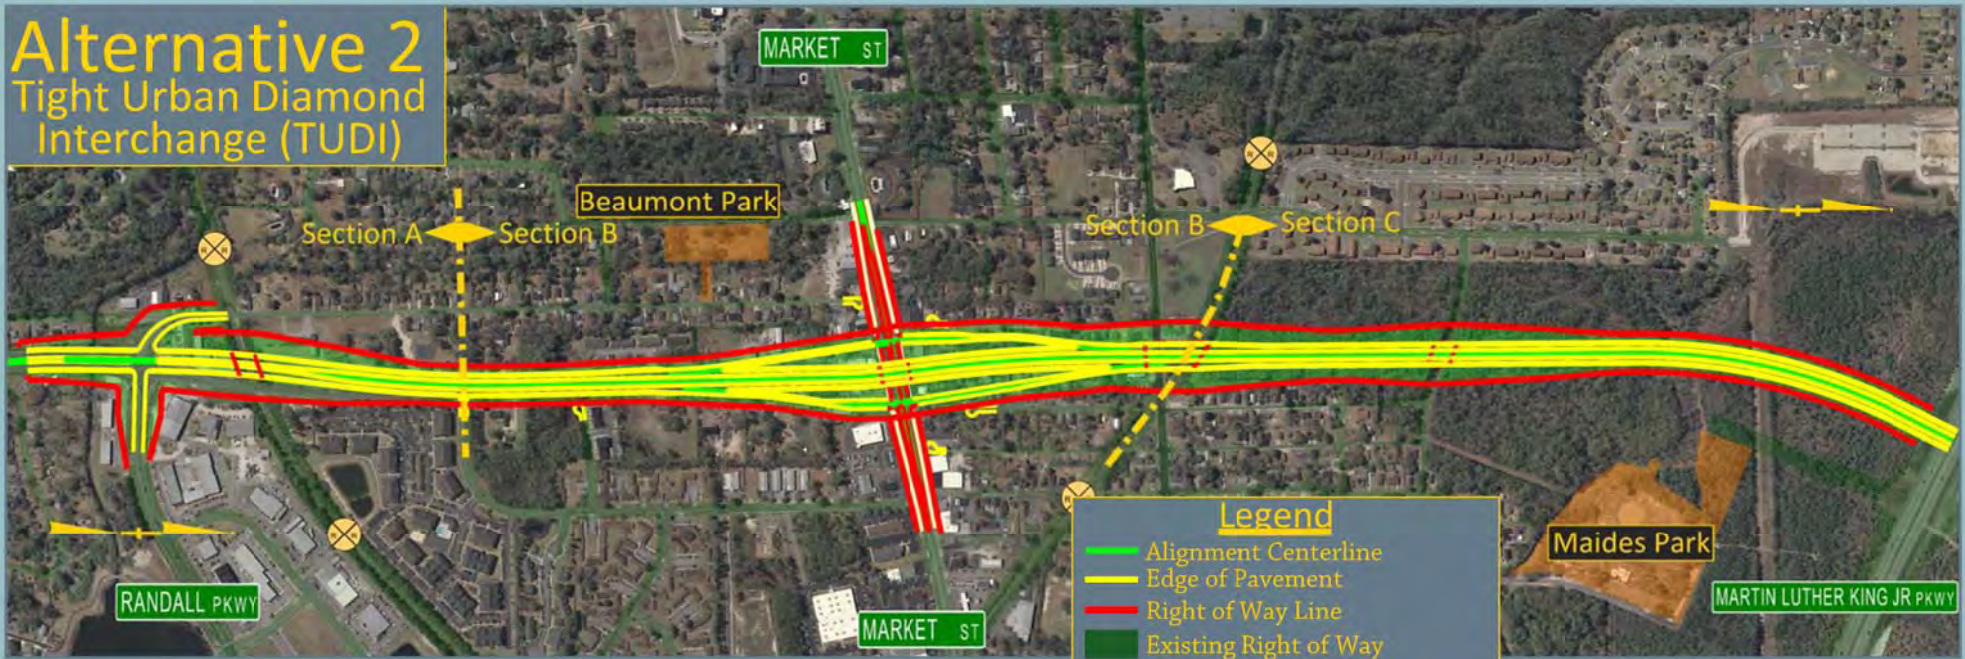


Alternative 2 Quadrant AC Interchange

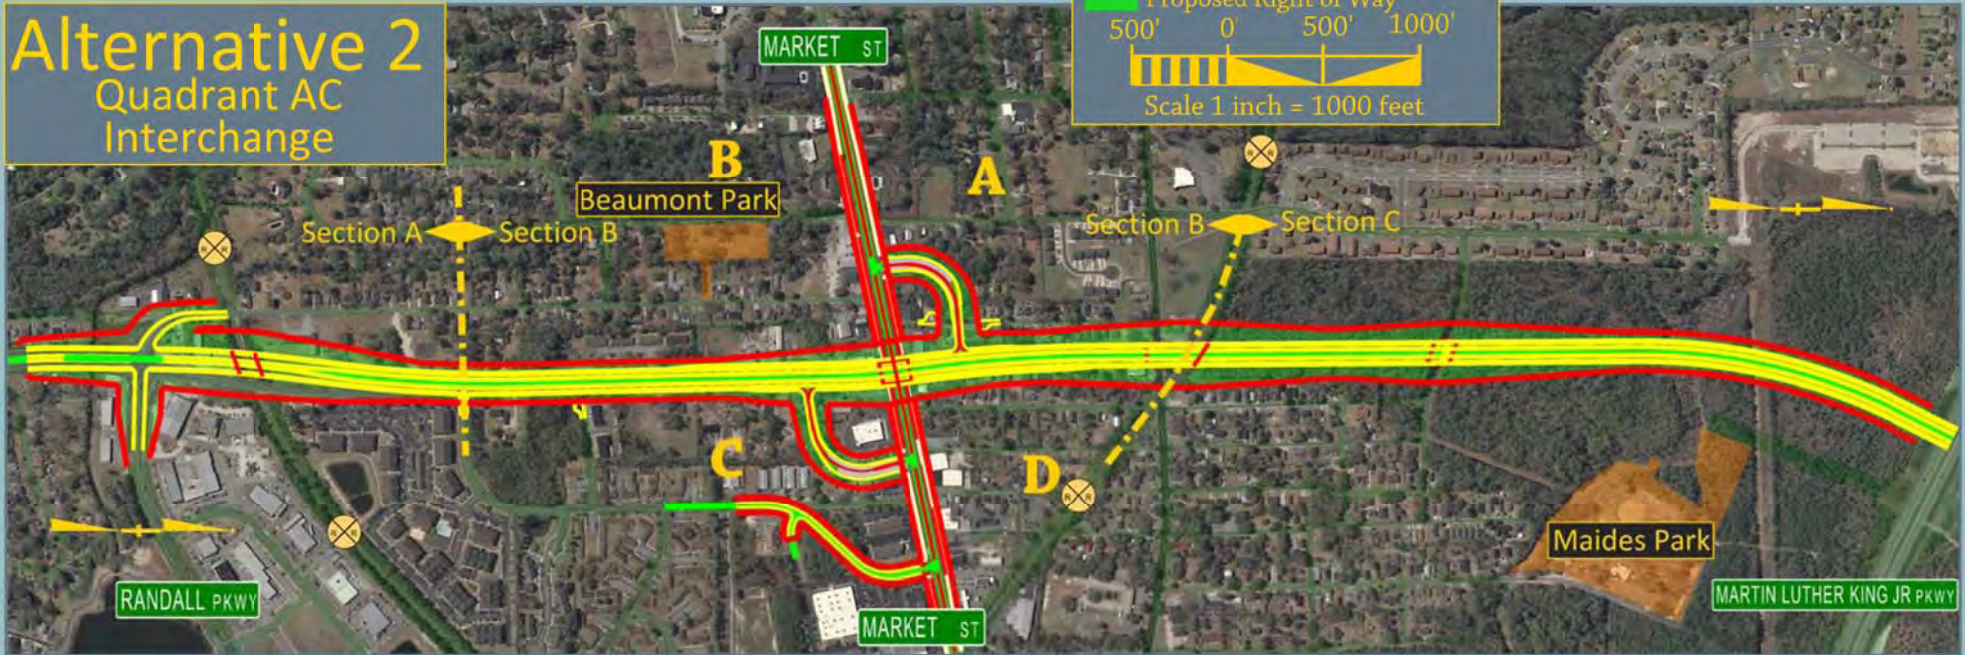


Alternative 2

Quadrant BC Interchange

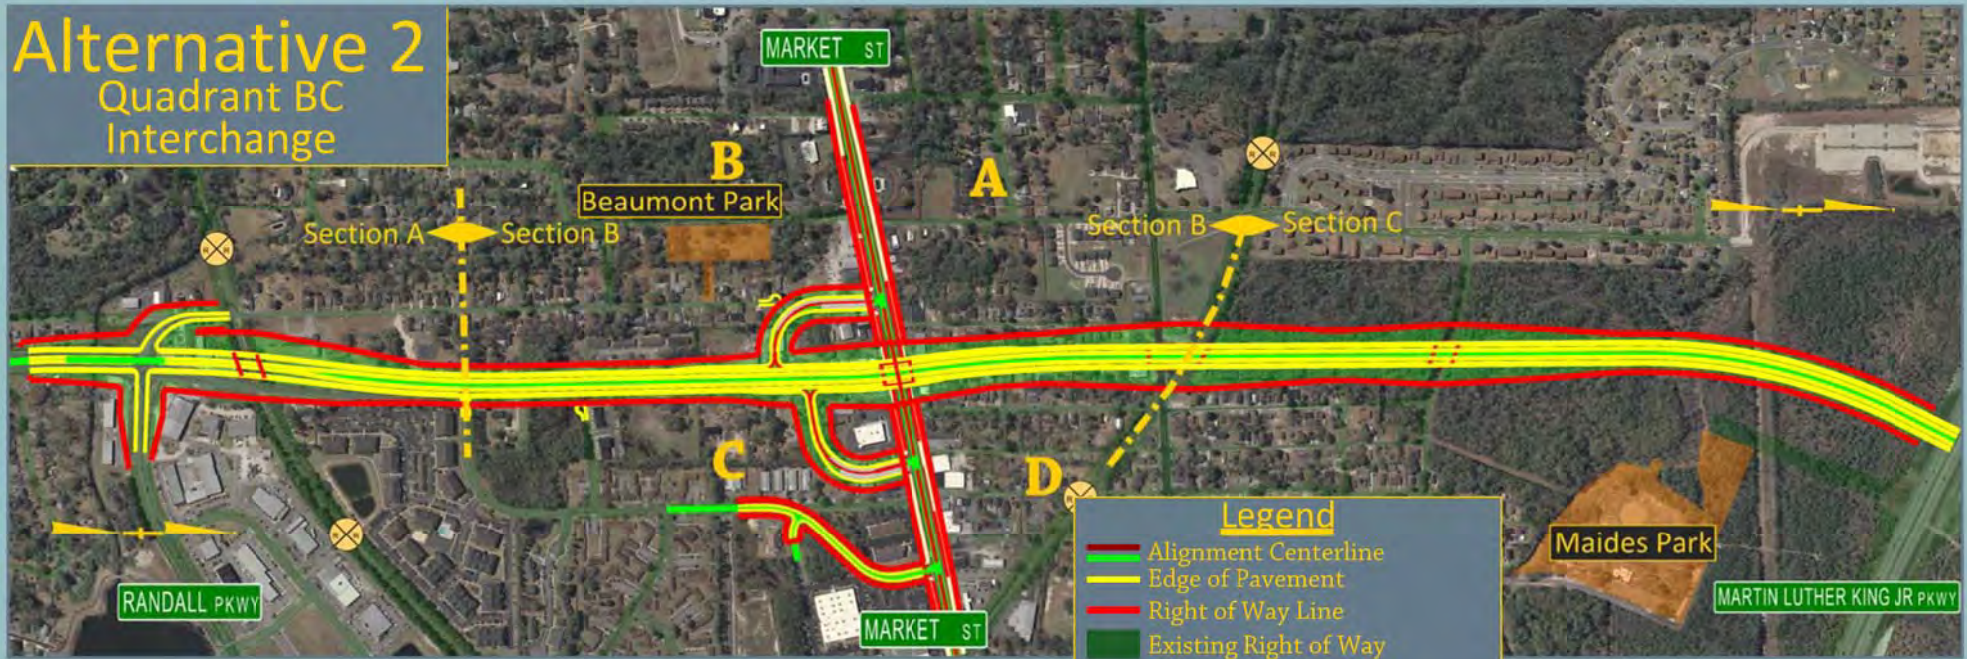


Alternative 7


Tight Urban Diamond Interchange (TUDI)

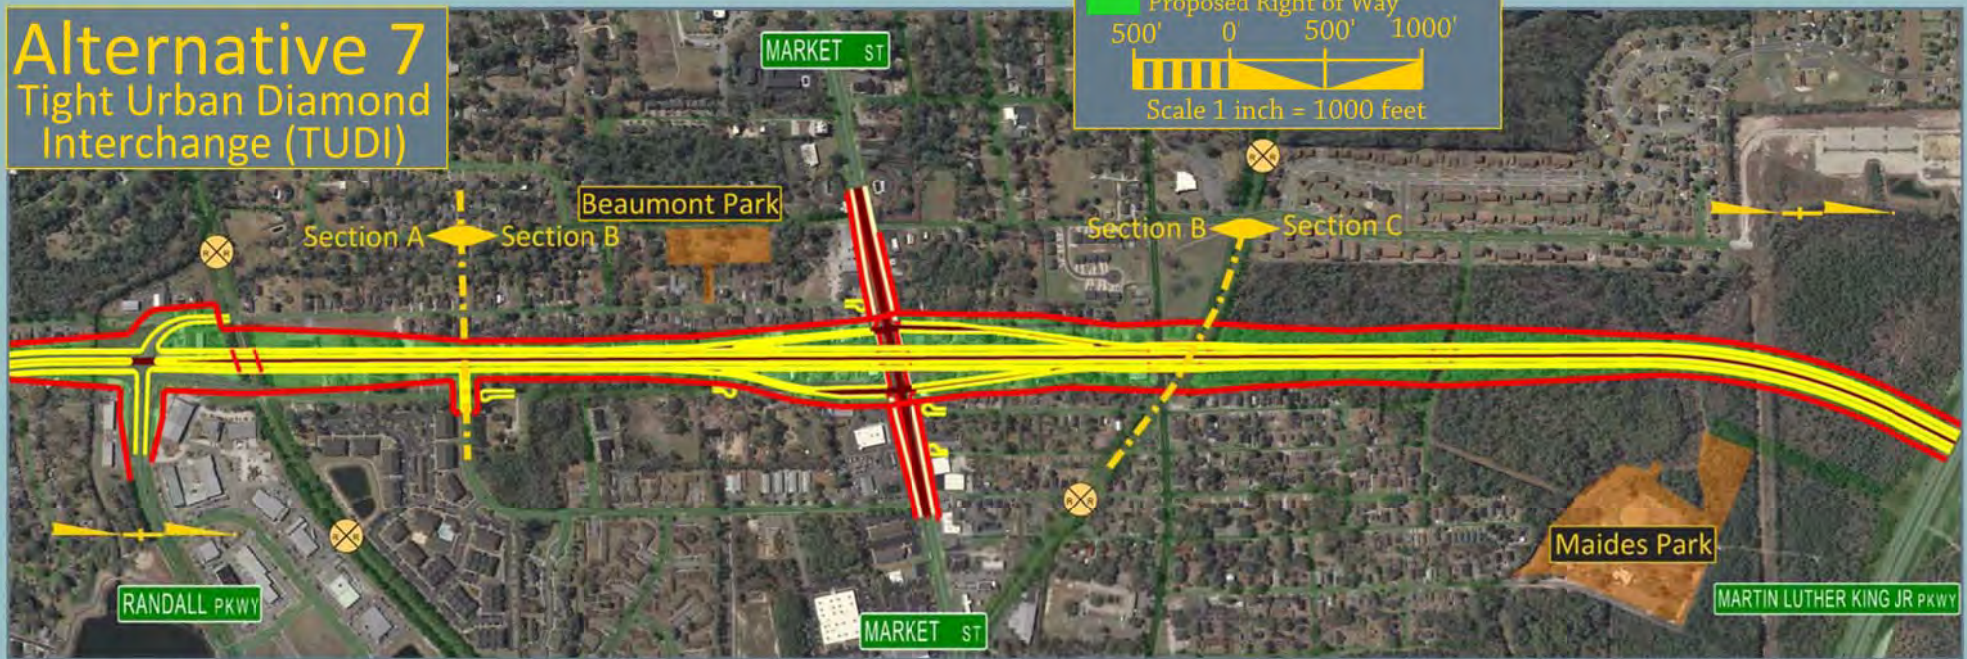


Alternative 7 Quadrant AC Interchange

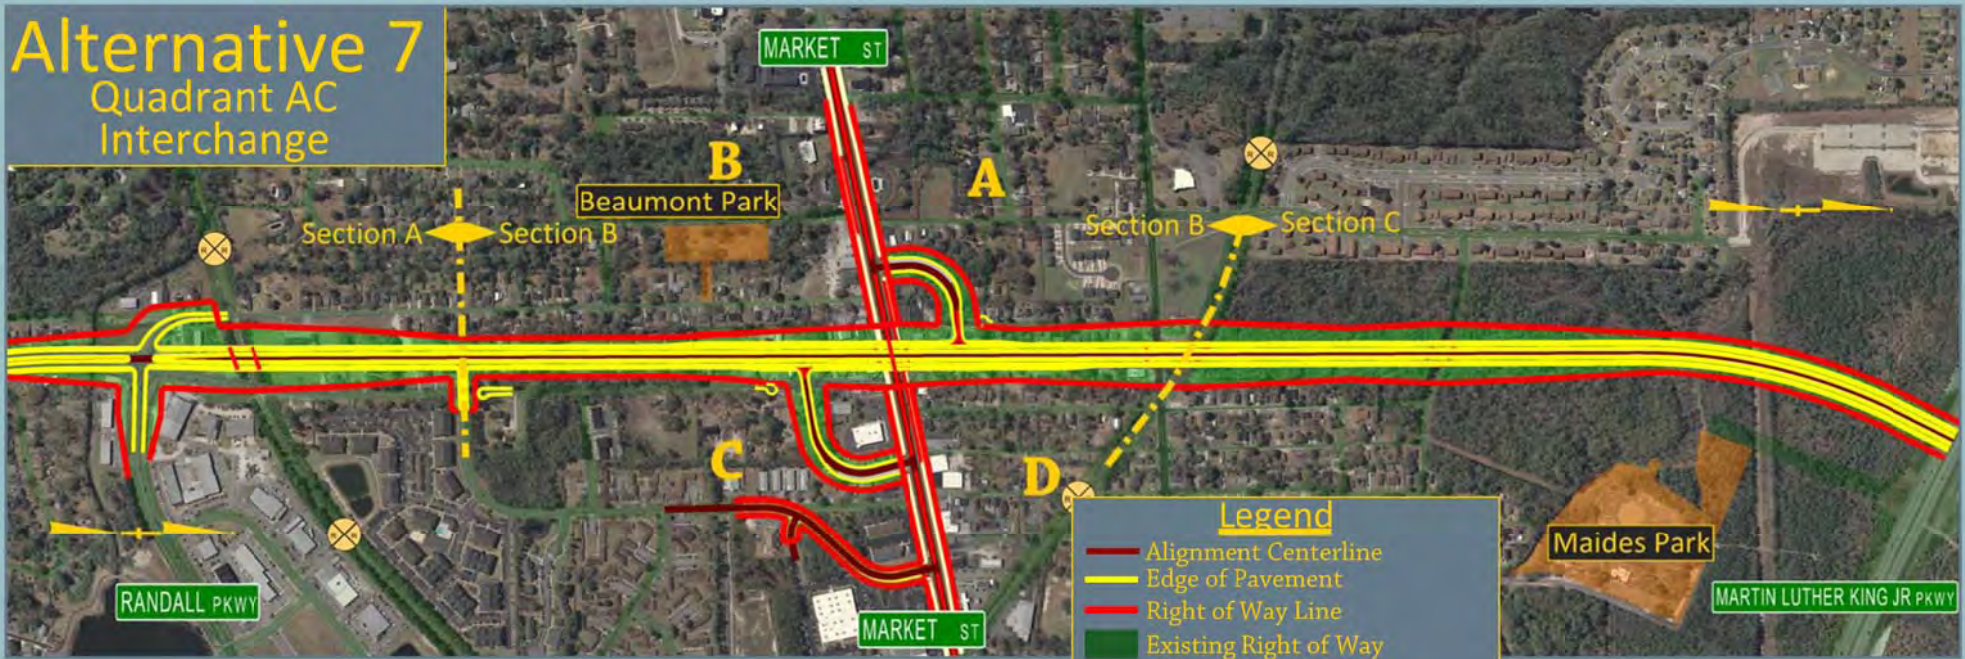


Alternative 7 Quadrant BC Interchange

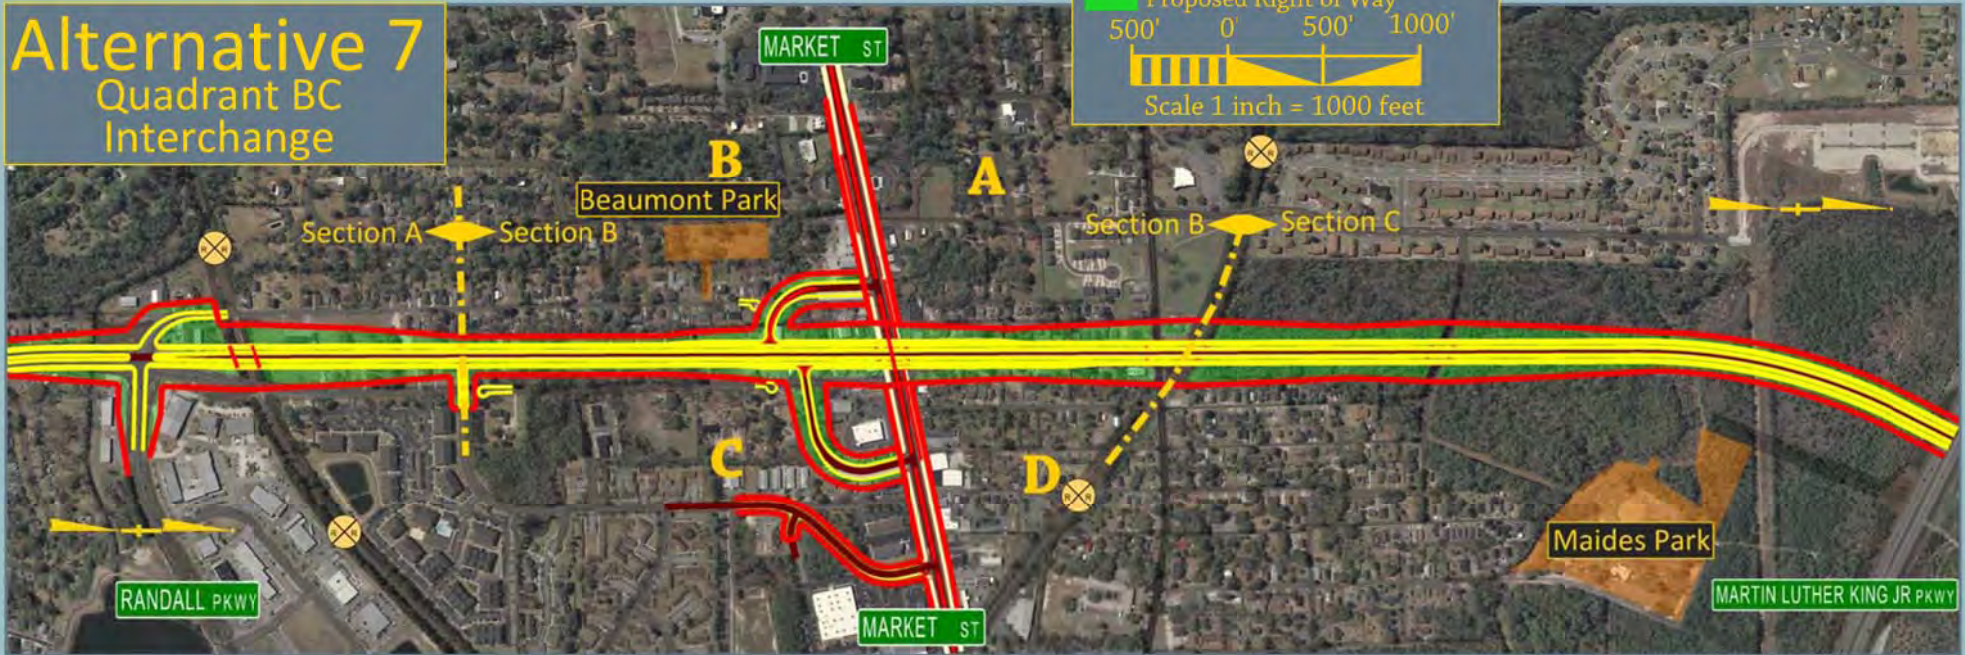


Alternative 8 Tight Urban Diamond Interchange (TUDI)

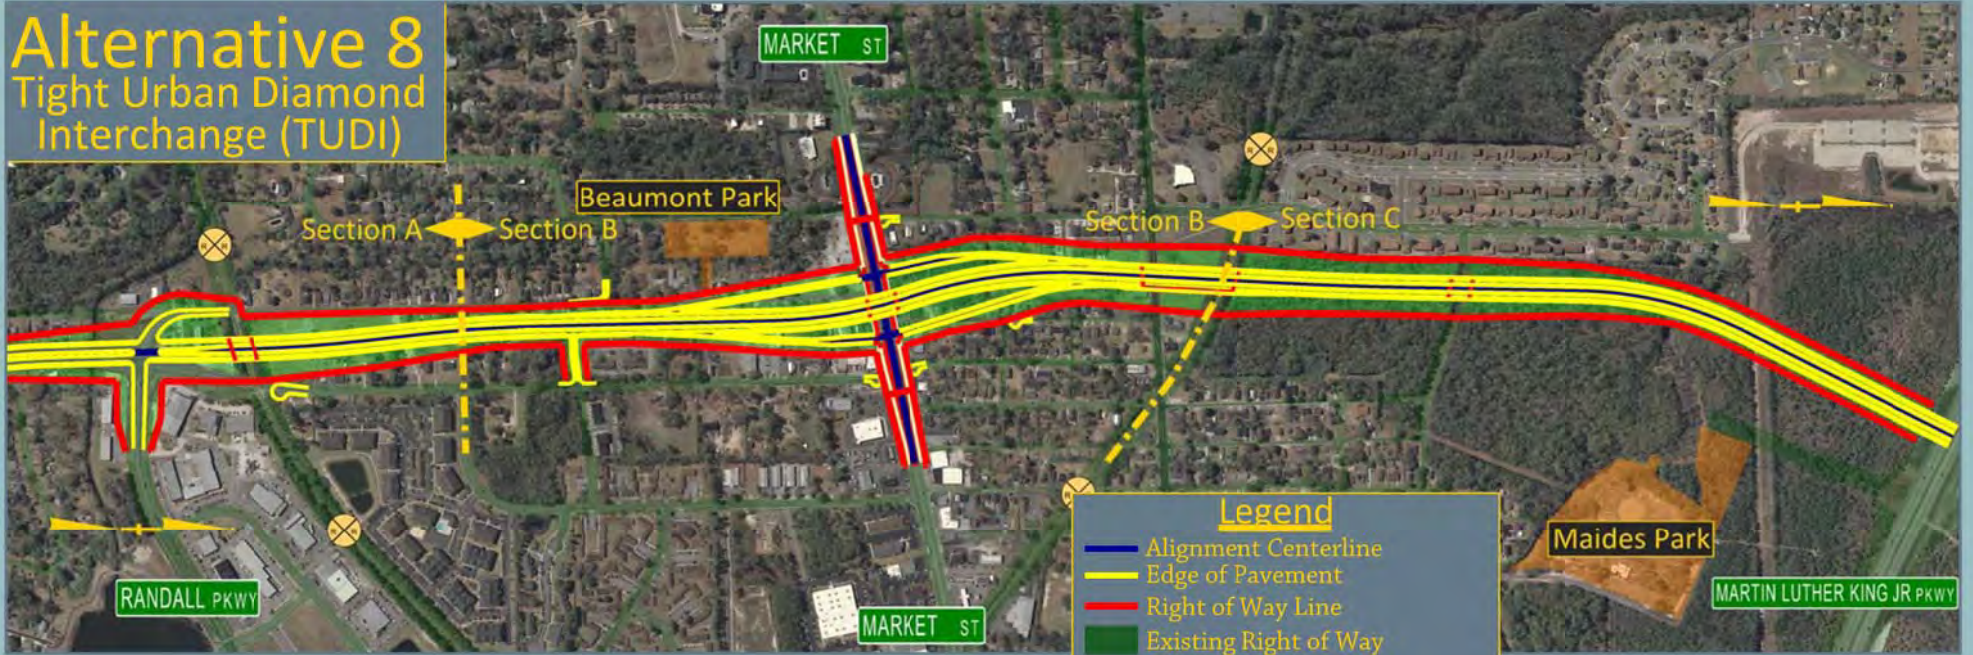

Alternative 8 Quadrant AC Interchange

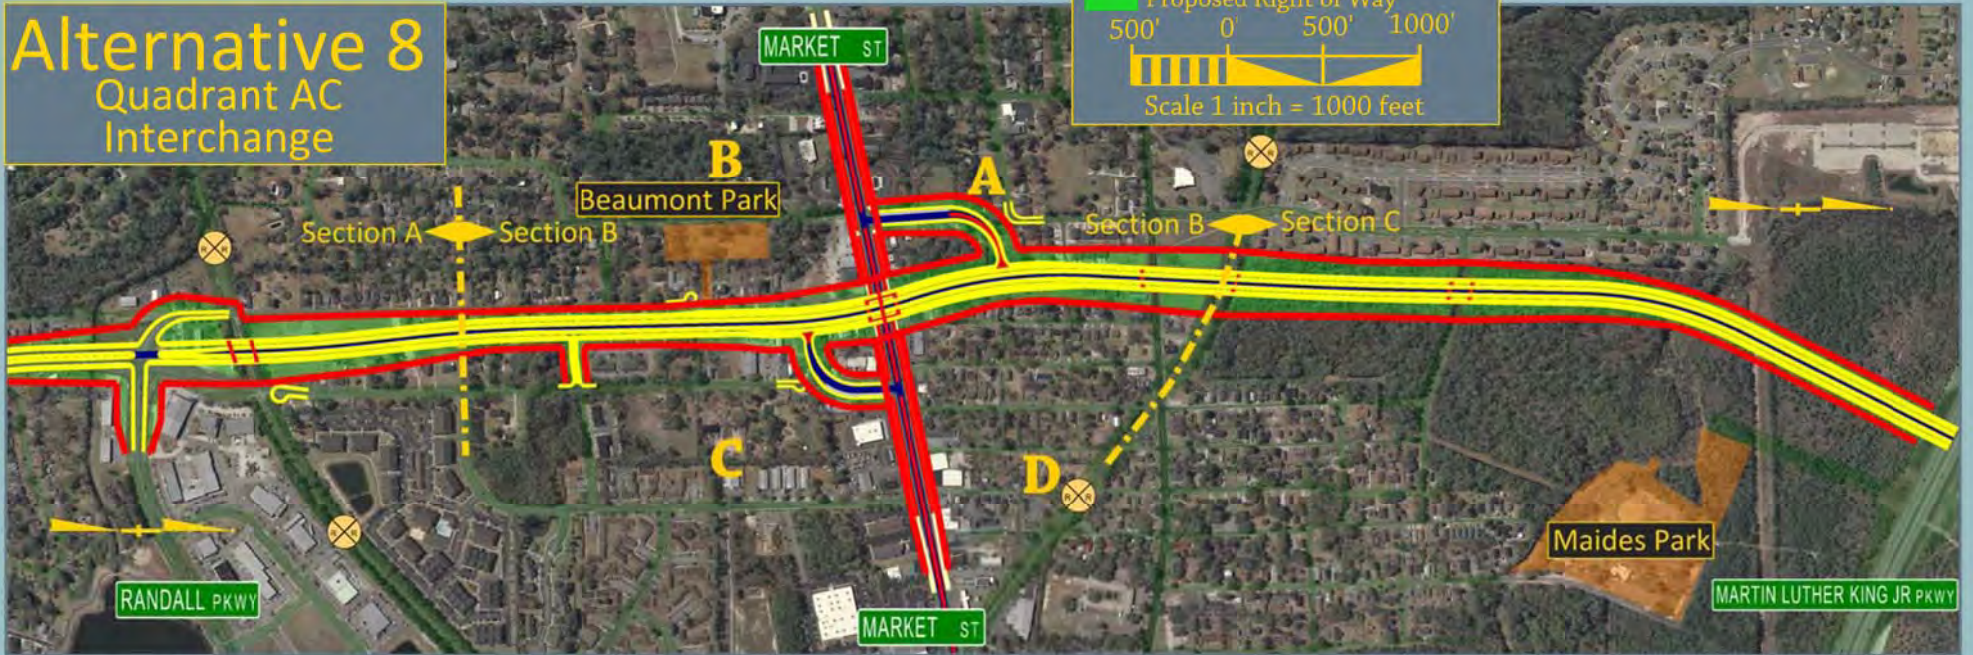

Alternative 8 Quadrant BC Interchange

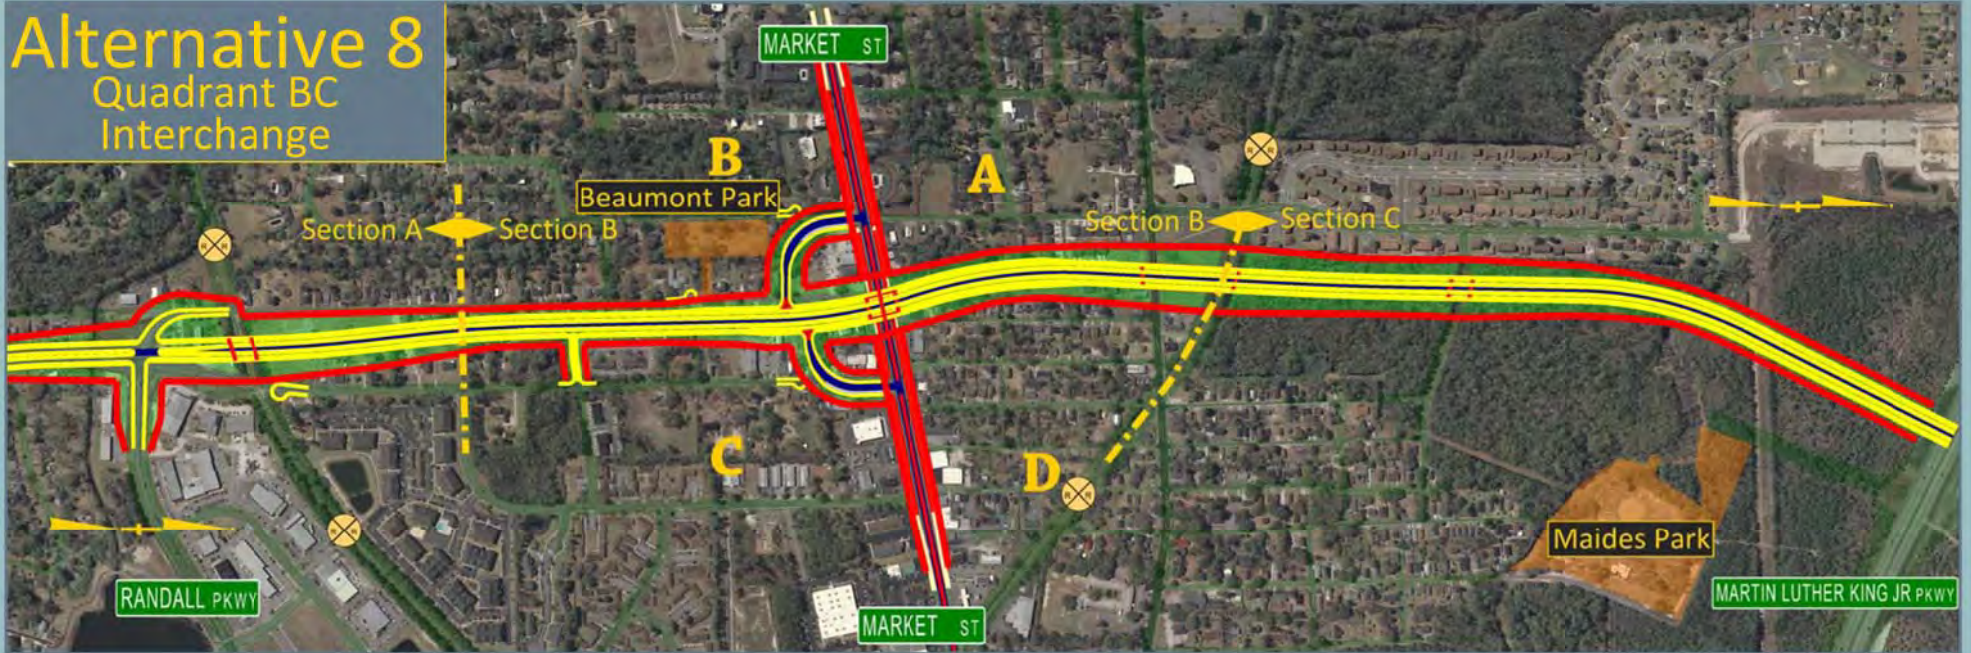

All Alternatives Martin Luther King Jr. Parkway Interchange



Legend

- Alignment Centerline
- Edge of Pavement
- Right of Way Line
- Existing Right of Way
- Proposed Right of Way

500' 0' 500' 1000'

Scale 1 inch = 1000 feet

