


# N.C. 105 Improvements Project - Typical Sections

## 23' Median with Shoulder

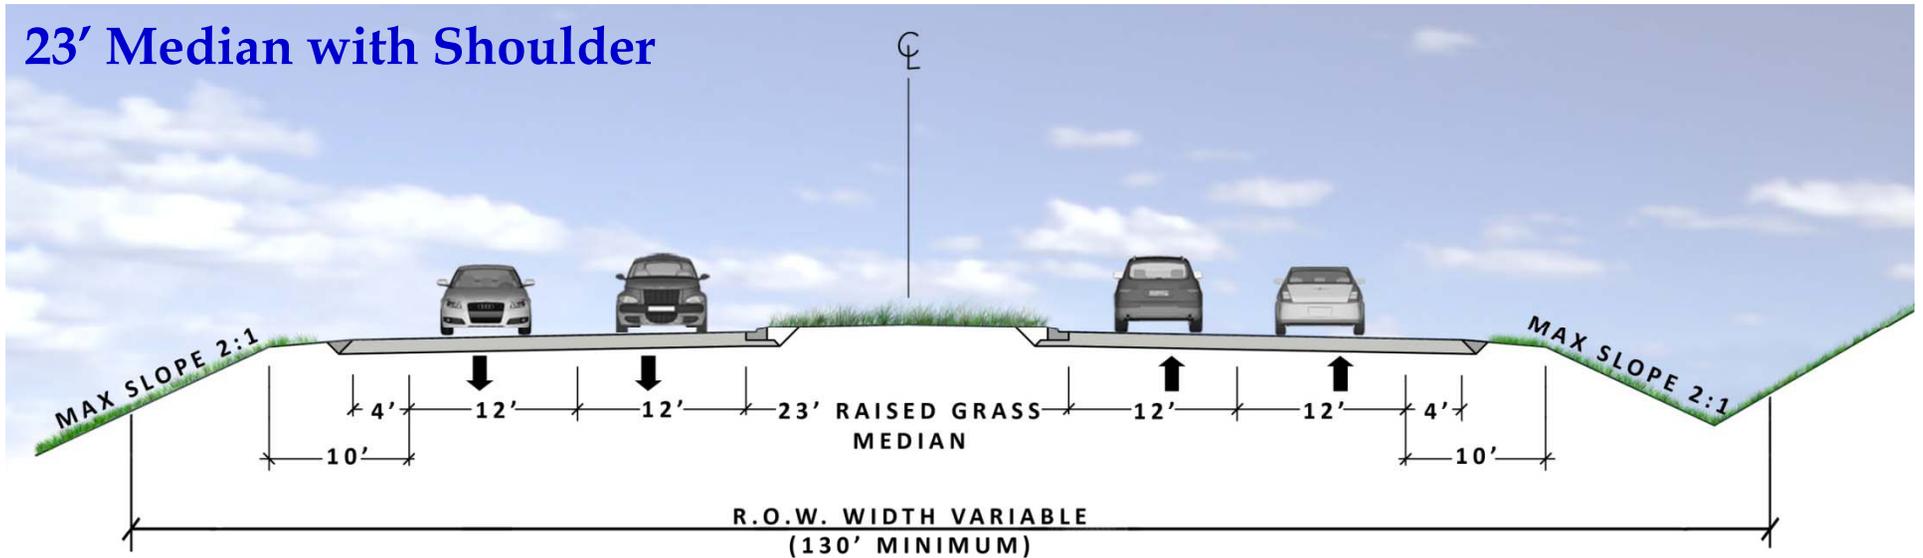

## 4' Median with Curb and Gutter

