


PAVEMENT VIEW

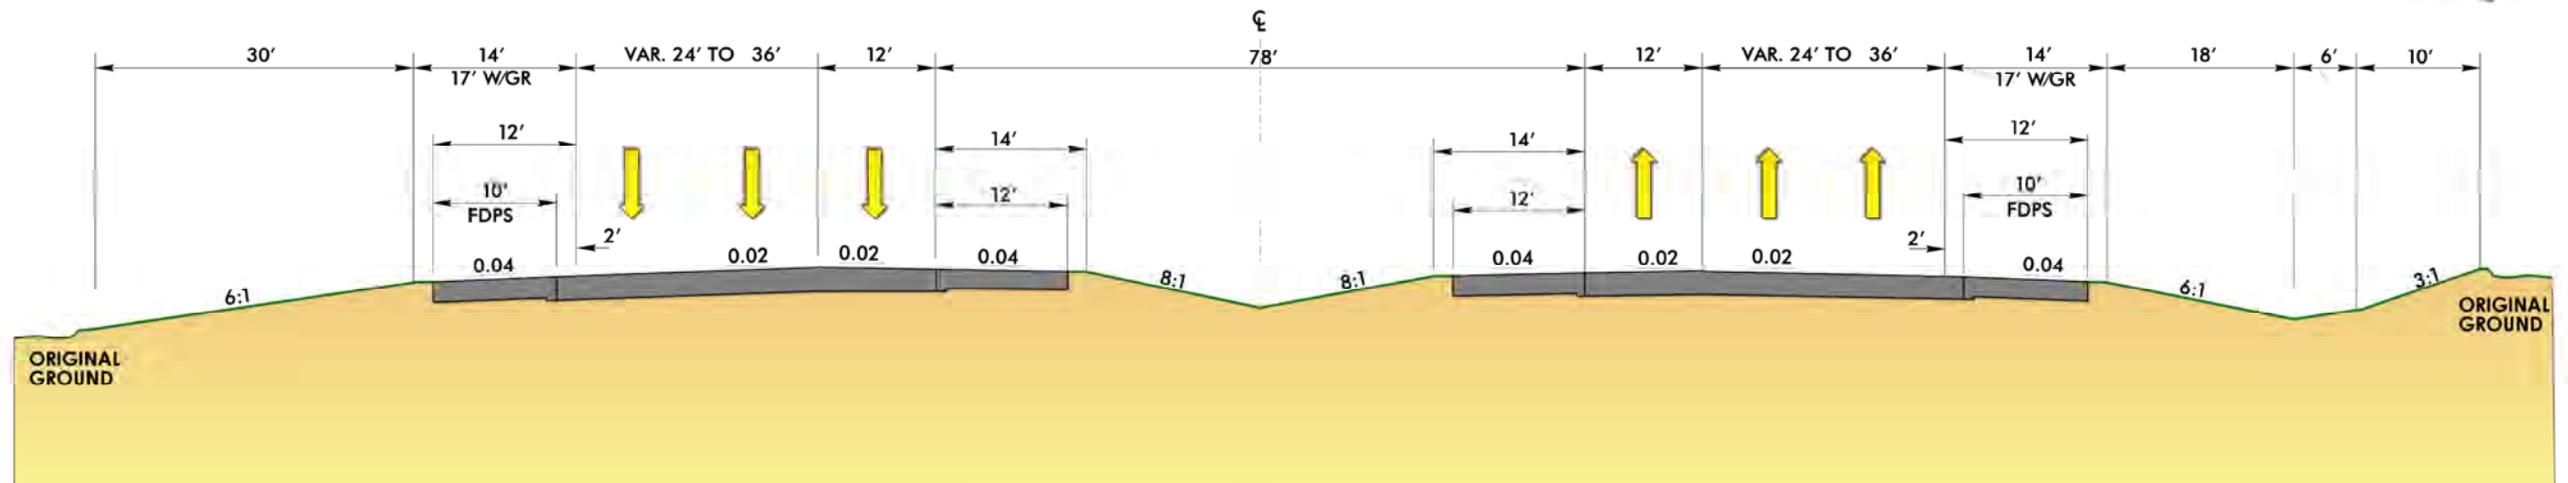

CROSS SECTION VIEW

W:\Public_Involvement\Public_Meeting_1_Info\Cadd_Files\2635a_Pavement_Cross_section_present.dgn