


REVISIONS

\$\$\$\$\$ SYSTEMS \$\$\$\$\$\$
\$\$\$\$\$ CONSULTANTS \$\$\$\$\$\$
\$\$\$\$\$ ENGINEERS \$\$\$\$\$\$

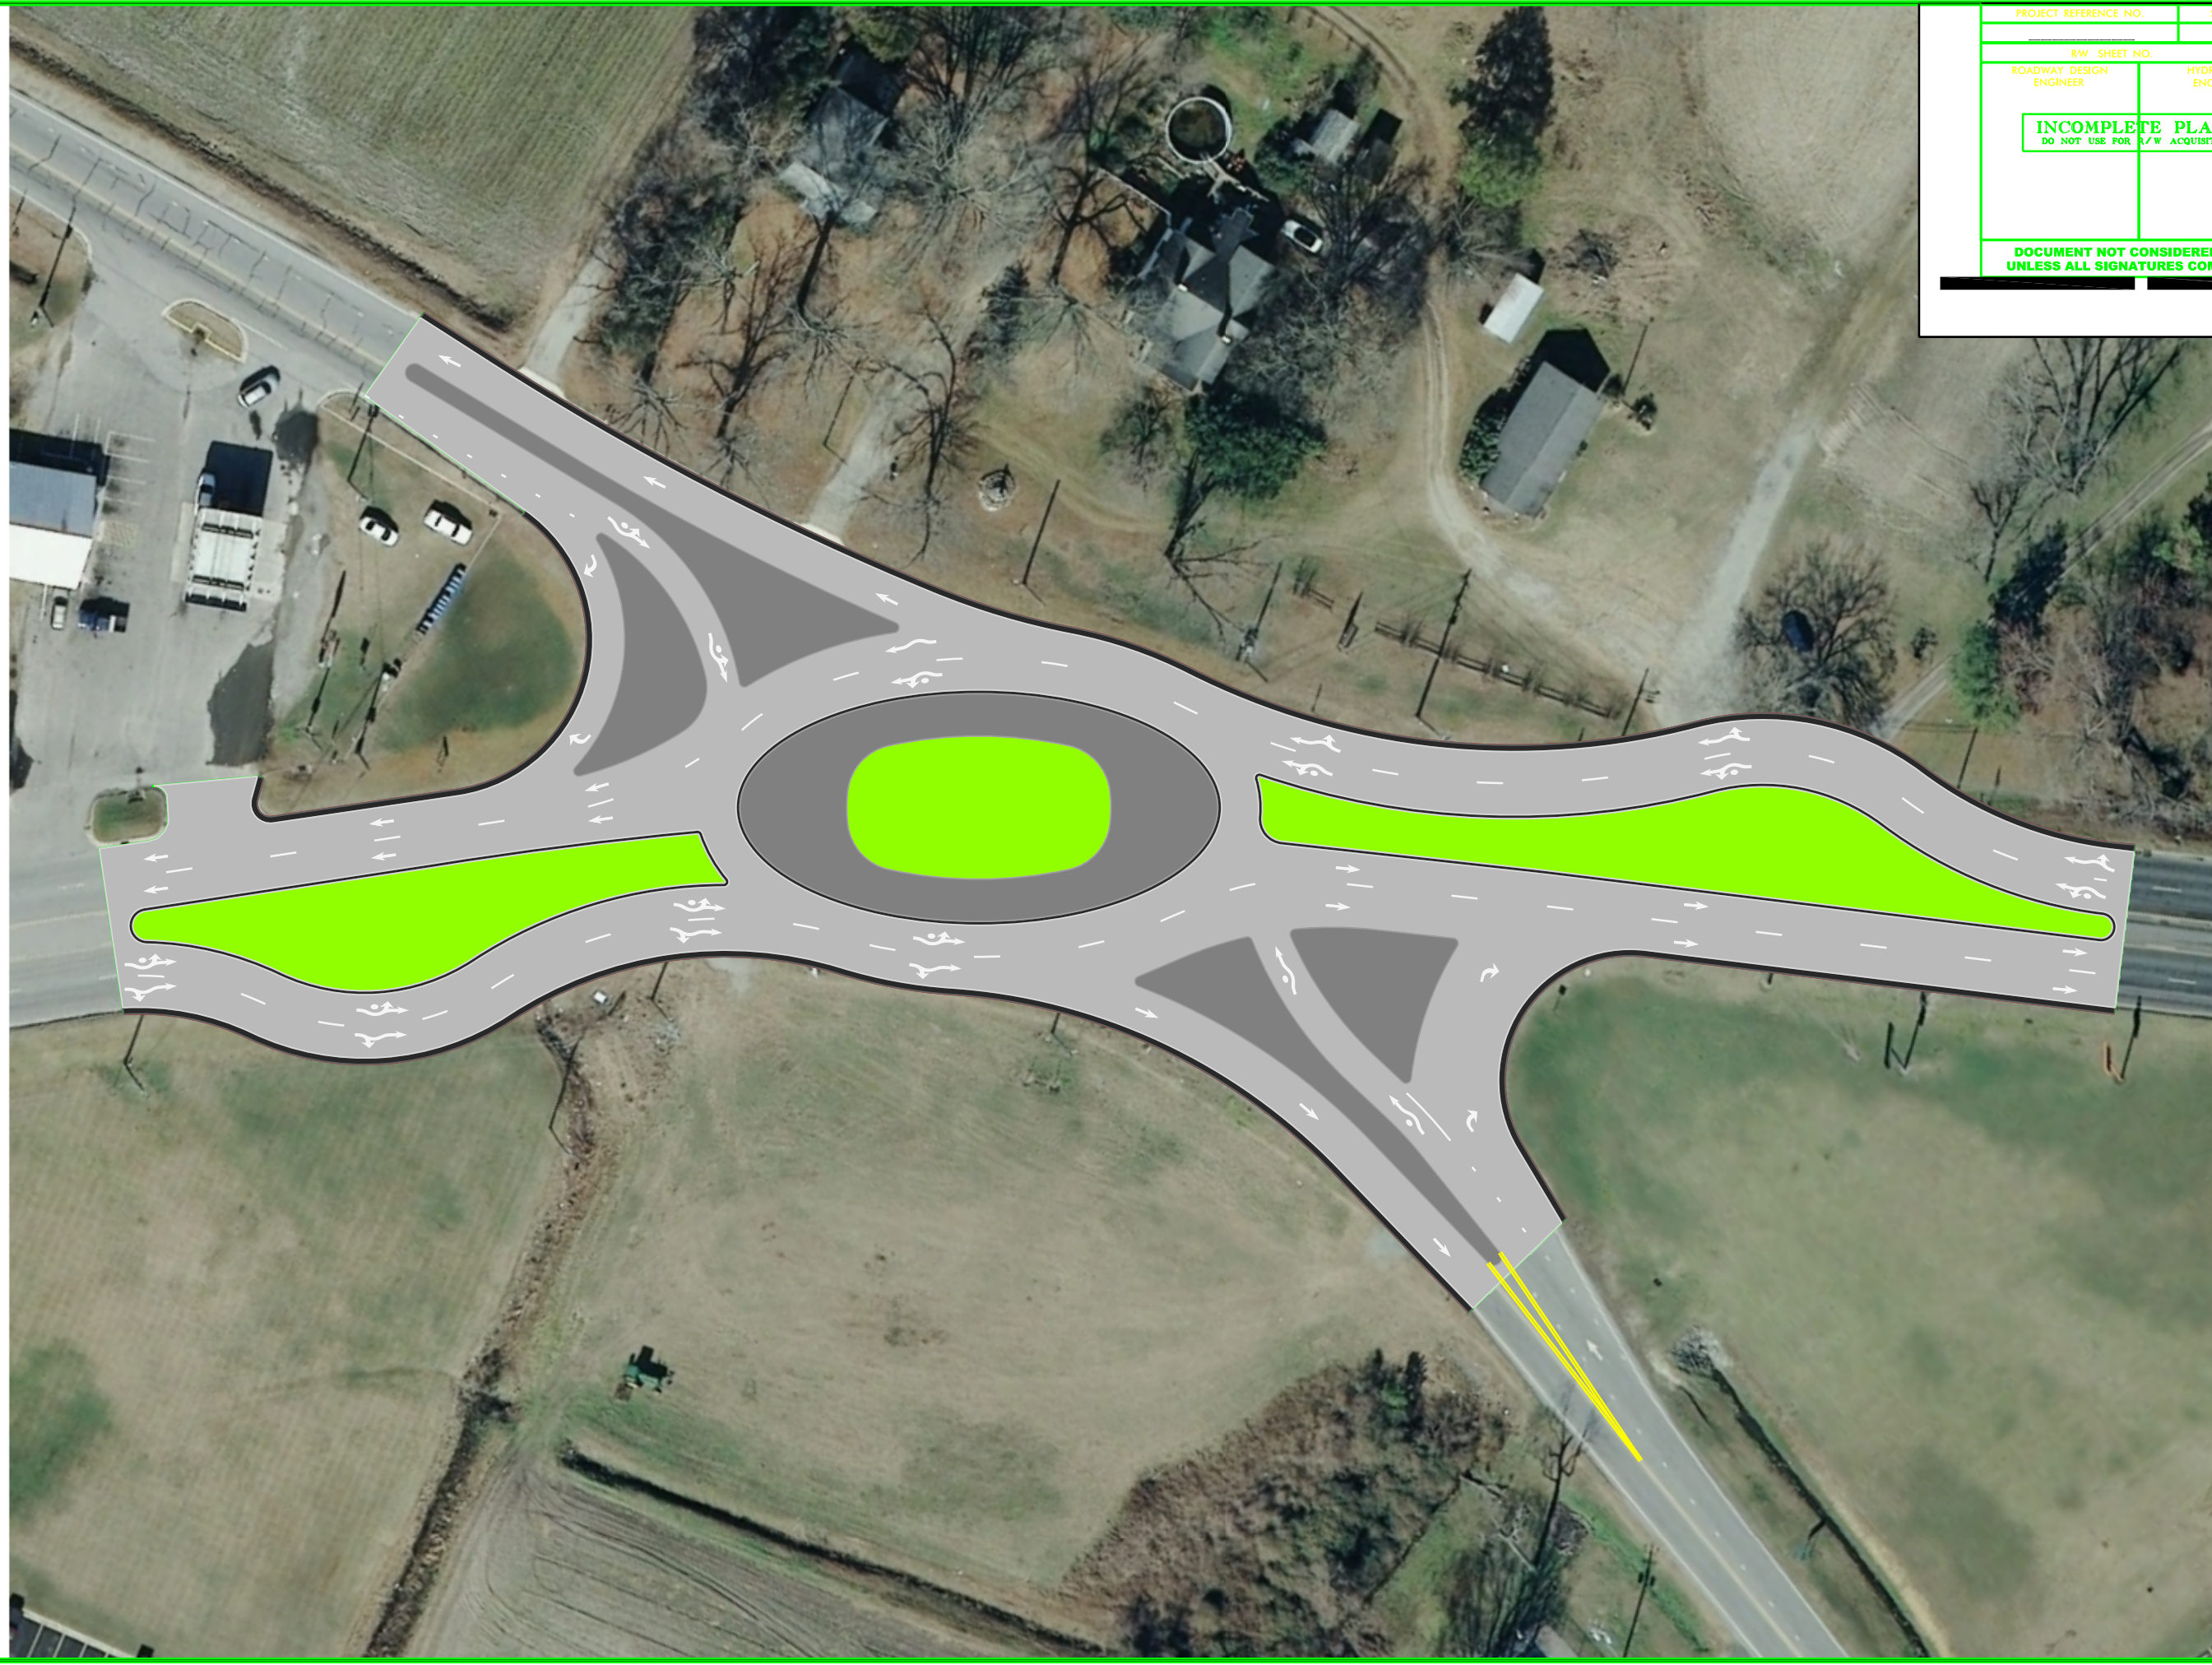

PROJECT REFERENCE NO. SHEET NO.

R/W SHEET NO.

ROADWAY DESIGN ENGINEER HYDRAULICS ENGINEER

INCOMPLETE PLANS
DO NOT USE FOR R/W ACQUISITION

DOCUMENT NOT CONSIDERED FINAL
UNLESS ALL SIGNATURES COMPLETED