
PROPOSED TRAFFIC SIGNAL



* NOTE: SIDEWALKS AND MULTI-USE PATHS ARE CONTINGENT UPON MUNICIPAL AGREEMENT.

OF NORTH CAROLINA AT CHARLOTTE

	BUILDINGS
	EXISTING RIGHT OF WAY
	PROPOSED RIGHT OF WAY
	PROPOSED EASEMENTS (DRAINAGE, CONSTRUCTION AND UTILITY)
	EXISTING ROADWAY
	EXISTING ROADWAY TO BE REMOVED
	EXISTING ROADWAY TO BE RESURFACED
	PROPOSED ROADWAY
	TEMPORARY ROADWAY / DETOURS
	FUTURE ROADWAY
	PROPOSED STRUCTURES, ISLAND, CURB AND GUTTER, AND SIDEWALK
	PROPOSED MULTI-USE PATH
	EXISTING STRUCTURES, ISLAND, CURB AND GUTTER TO BE RETAINED
	RAILROAD RIGHT OF WAY
	EXISTING UTILITY EASEMENT
	CEMETERIES
***	WETLANDS
	PARK
A	PROPOSED CONTROL OF ACCESS
<u></u>	PROPOSED PARTIAL CONTROL OF ACCESS
0000	PRESENT ADT FUTURE ADT
	PROPERTY LINES
	EXISTING TRAFFIC SIGNAL
	PROPOSED TRAFFIC SIGNAL

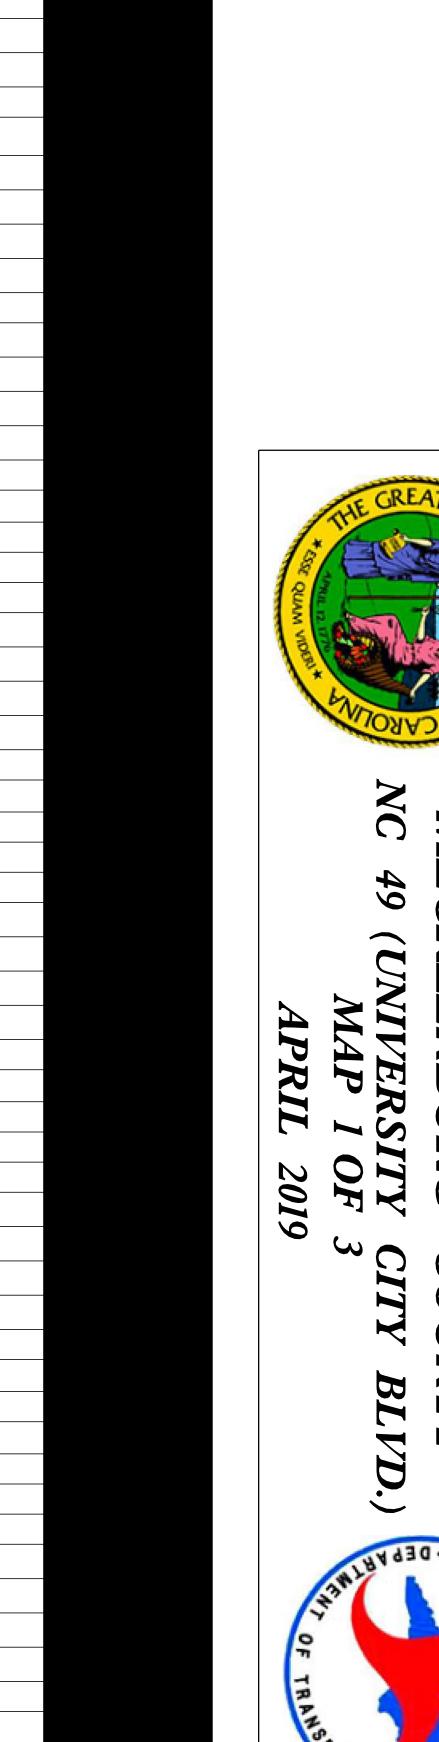