



I-5504 PUBLIC MEETING MAP







I-26 AND NC 191 (BREVARD ROAD)

INTERCHANGE MODIFICATION

BUNCOMBE COUNTY

OPTION 'G2'

LEGEND	
	BUILDINGS
	EXISTING RIGHT OF WAY
	PROPOSED RIGHT OF WAY
	EXISTING ROADWAY
	PROPOSED ROADWAY
	PROPOSED PAVED SHOULDER
	PROPOSED STRUCTURES, ISLAND, CURB AND GUTTER
	EXISTING STRUCTURES, ISLAND, CURB AND GUTTER TO BE RETAINED
	EXISTING STRUCTURES, ISLAND, CURB AND GUTTER TO BE REMOVED
	PROPERTY LINES
	LAKES, RIVER, STREAMS AND PONDS
	PROPOSED TRAFFIC SIGNAL
	EXIST TRAFFIC SIGNAL
	WETLAND LIMITS BOUNDARY
	STREAM BUFFER ZONE

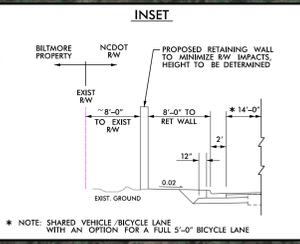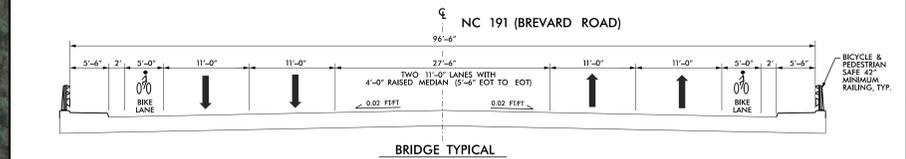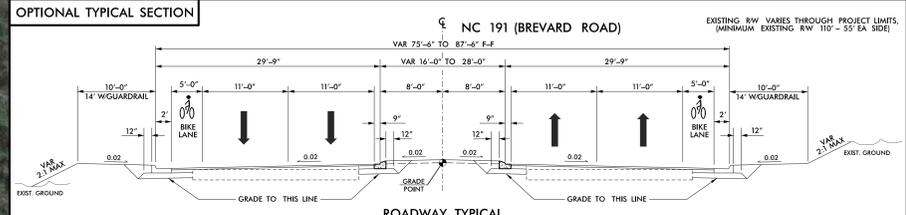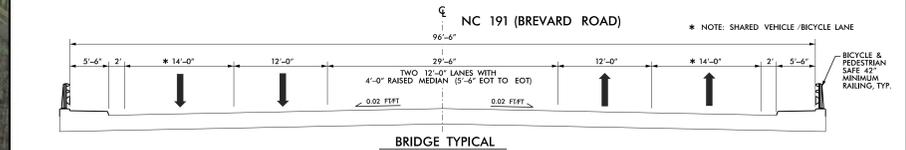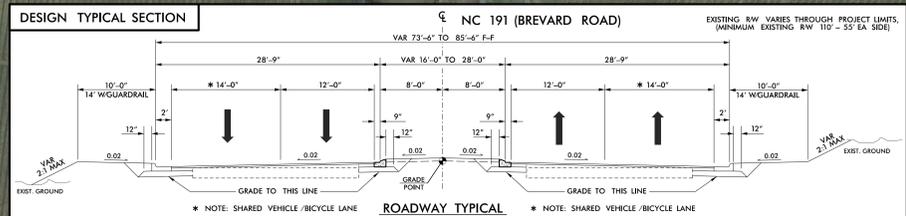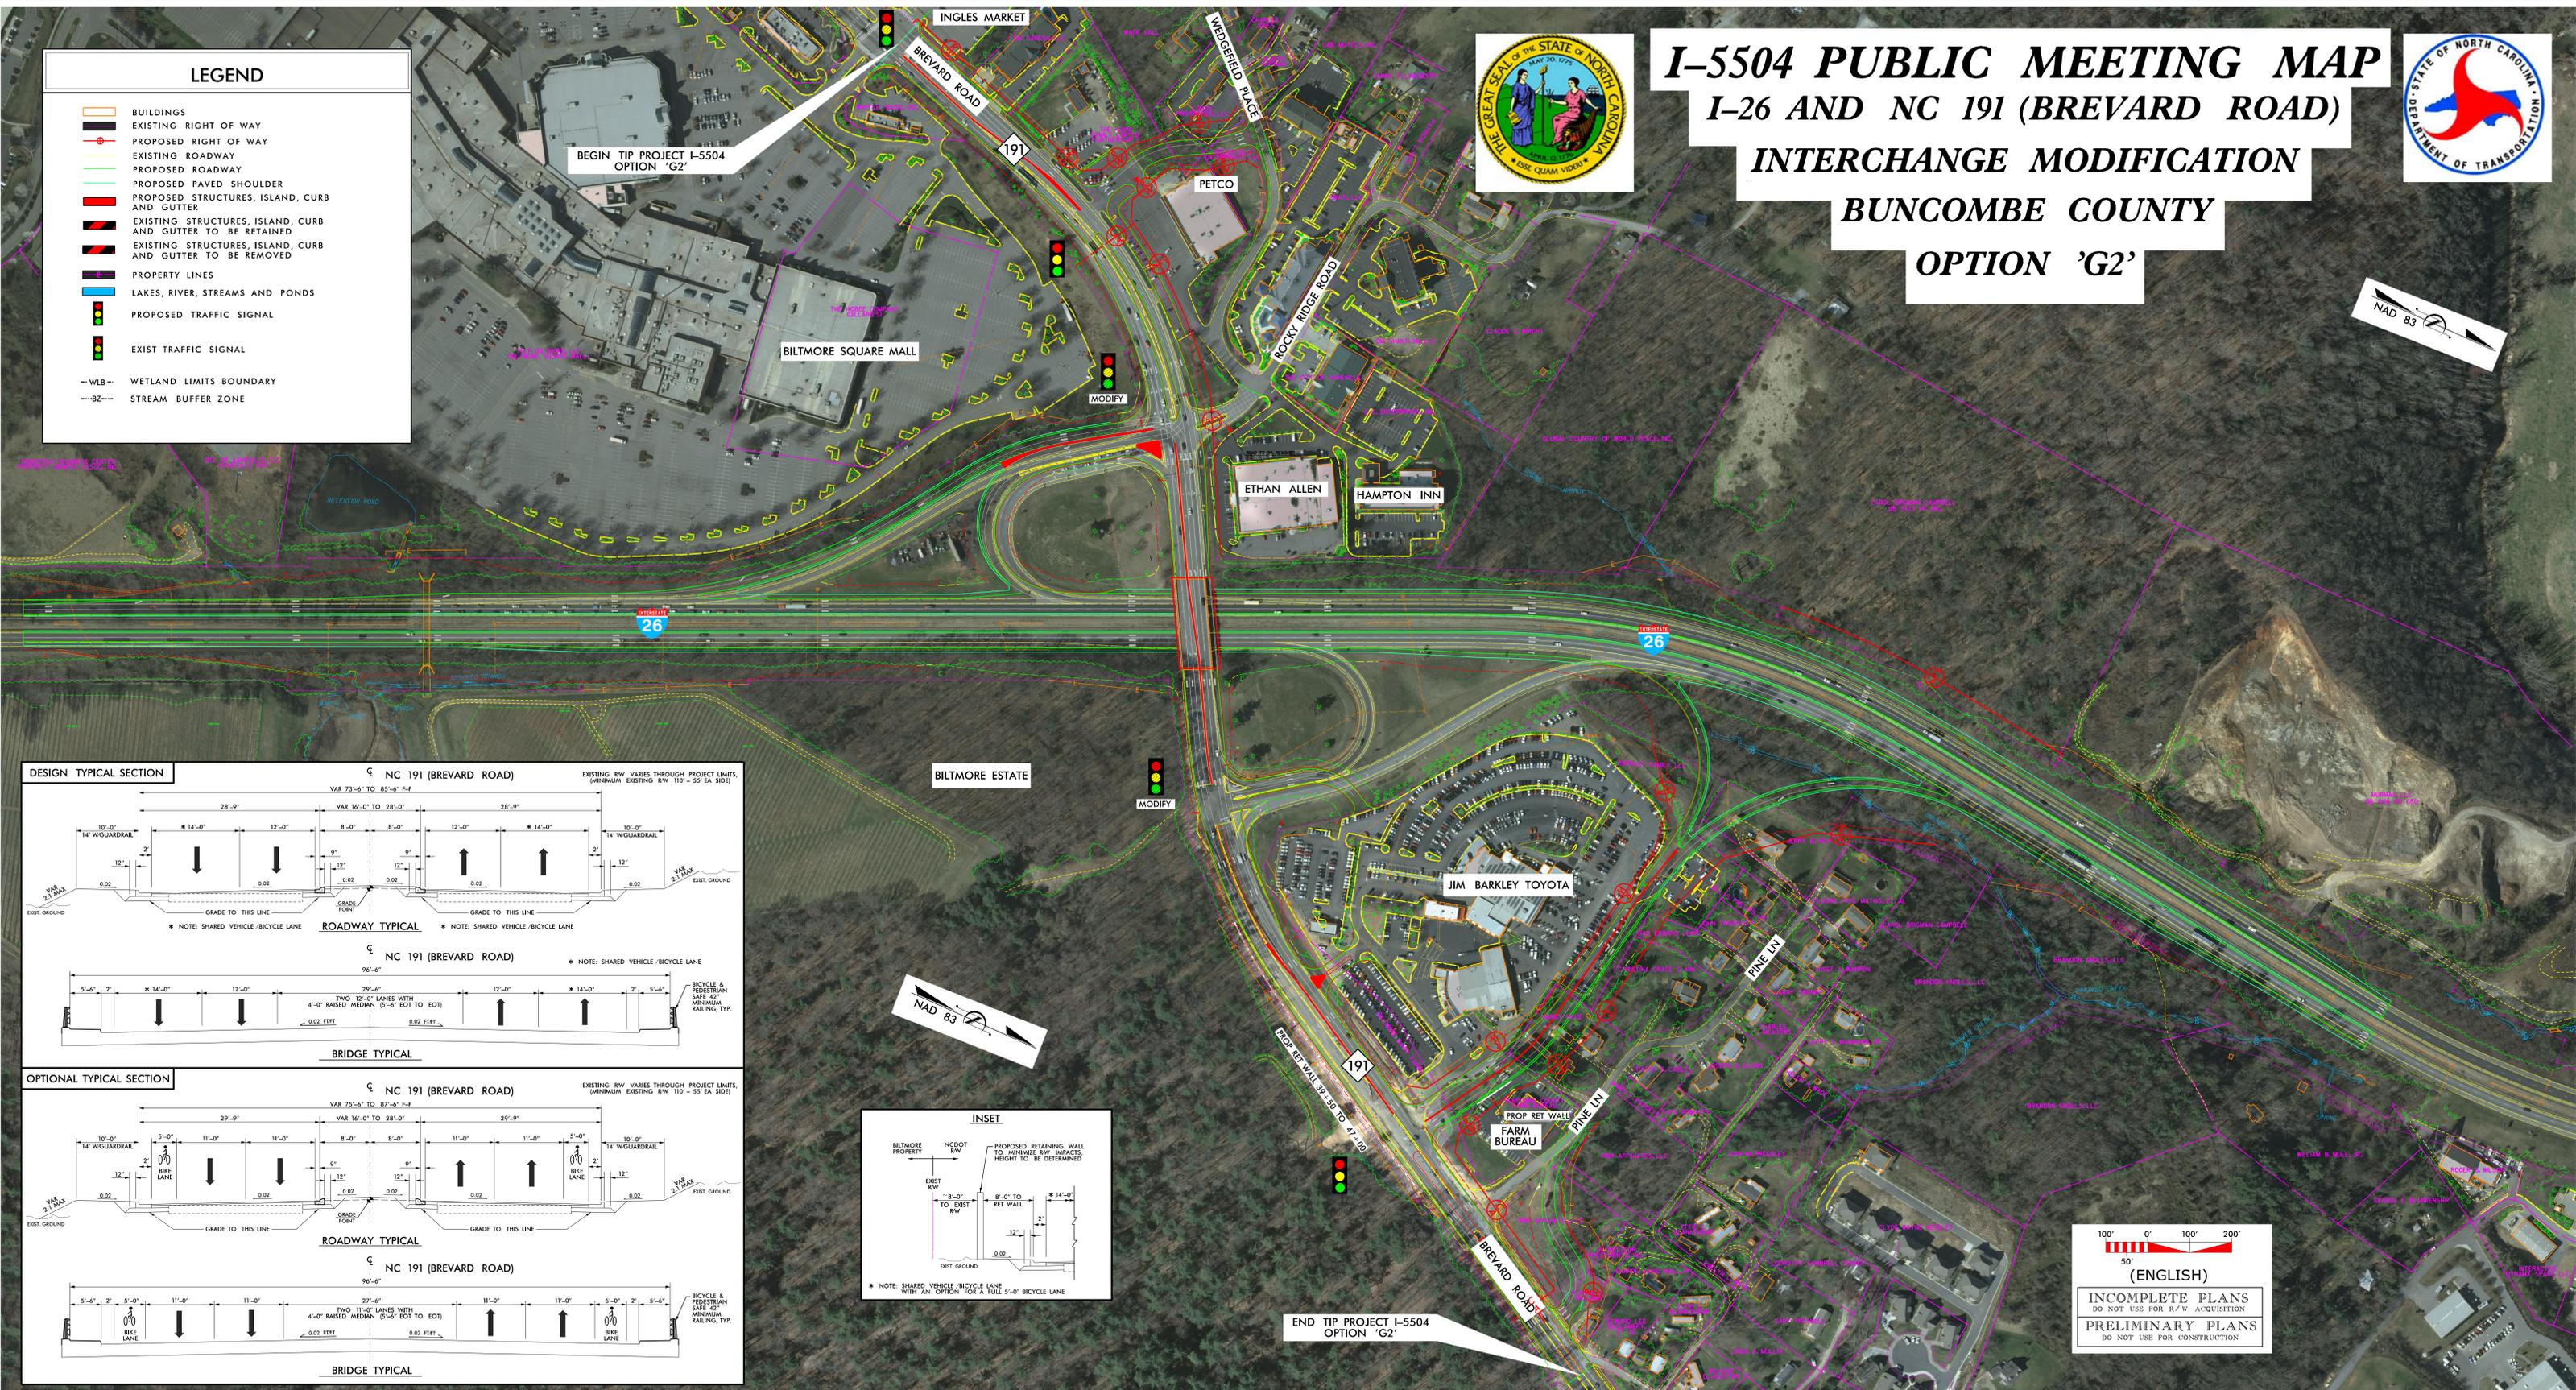

100' 0' 100' 200'

50'

(ENGLISH)

INCOMPLETE PLANS
DO NOT USE FOR R/W ACQUISITION

PRELIMINARY PLANS
DO NOT USE FOR CONSTRUCTION