



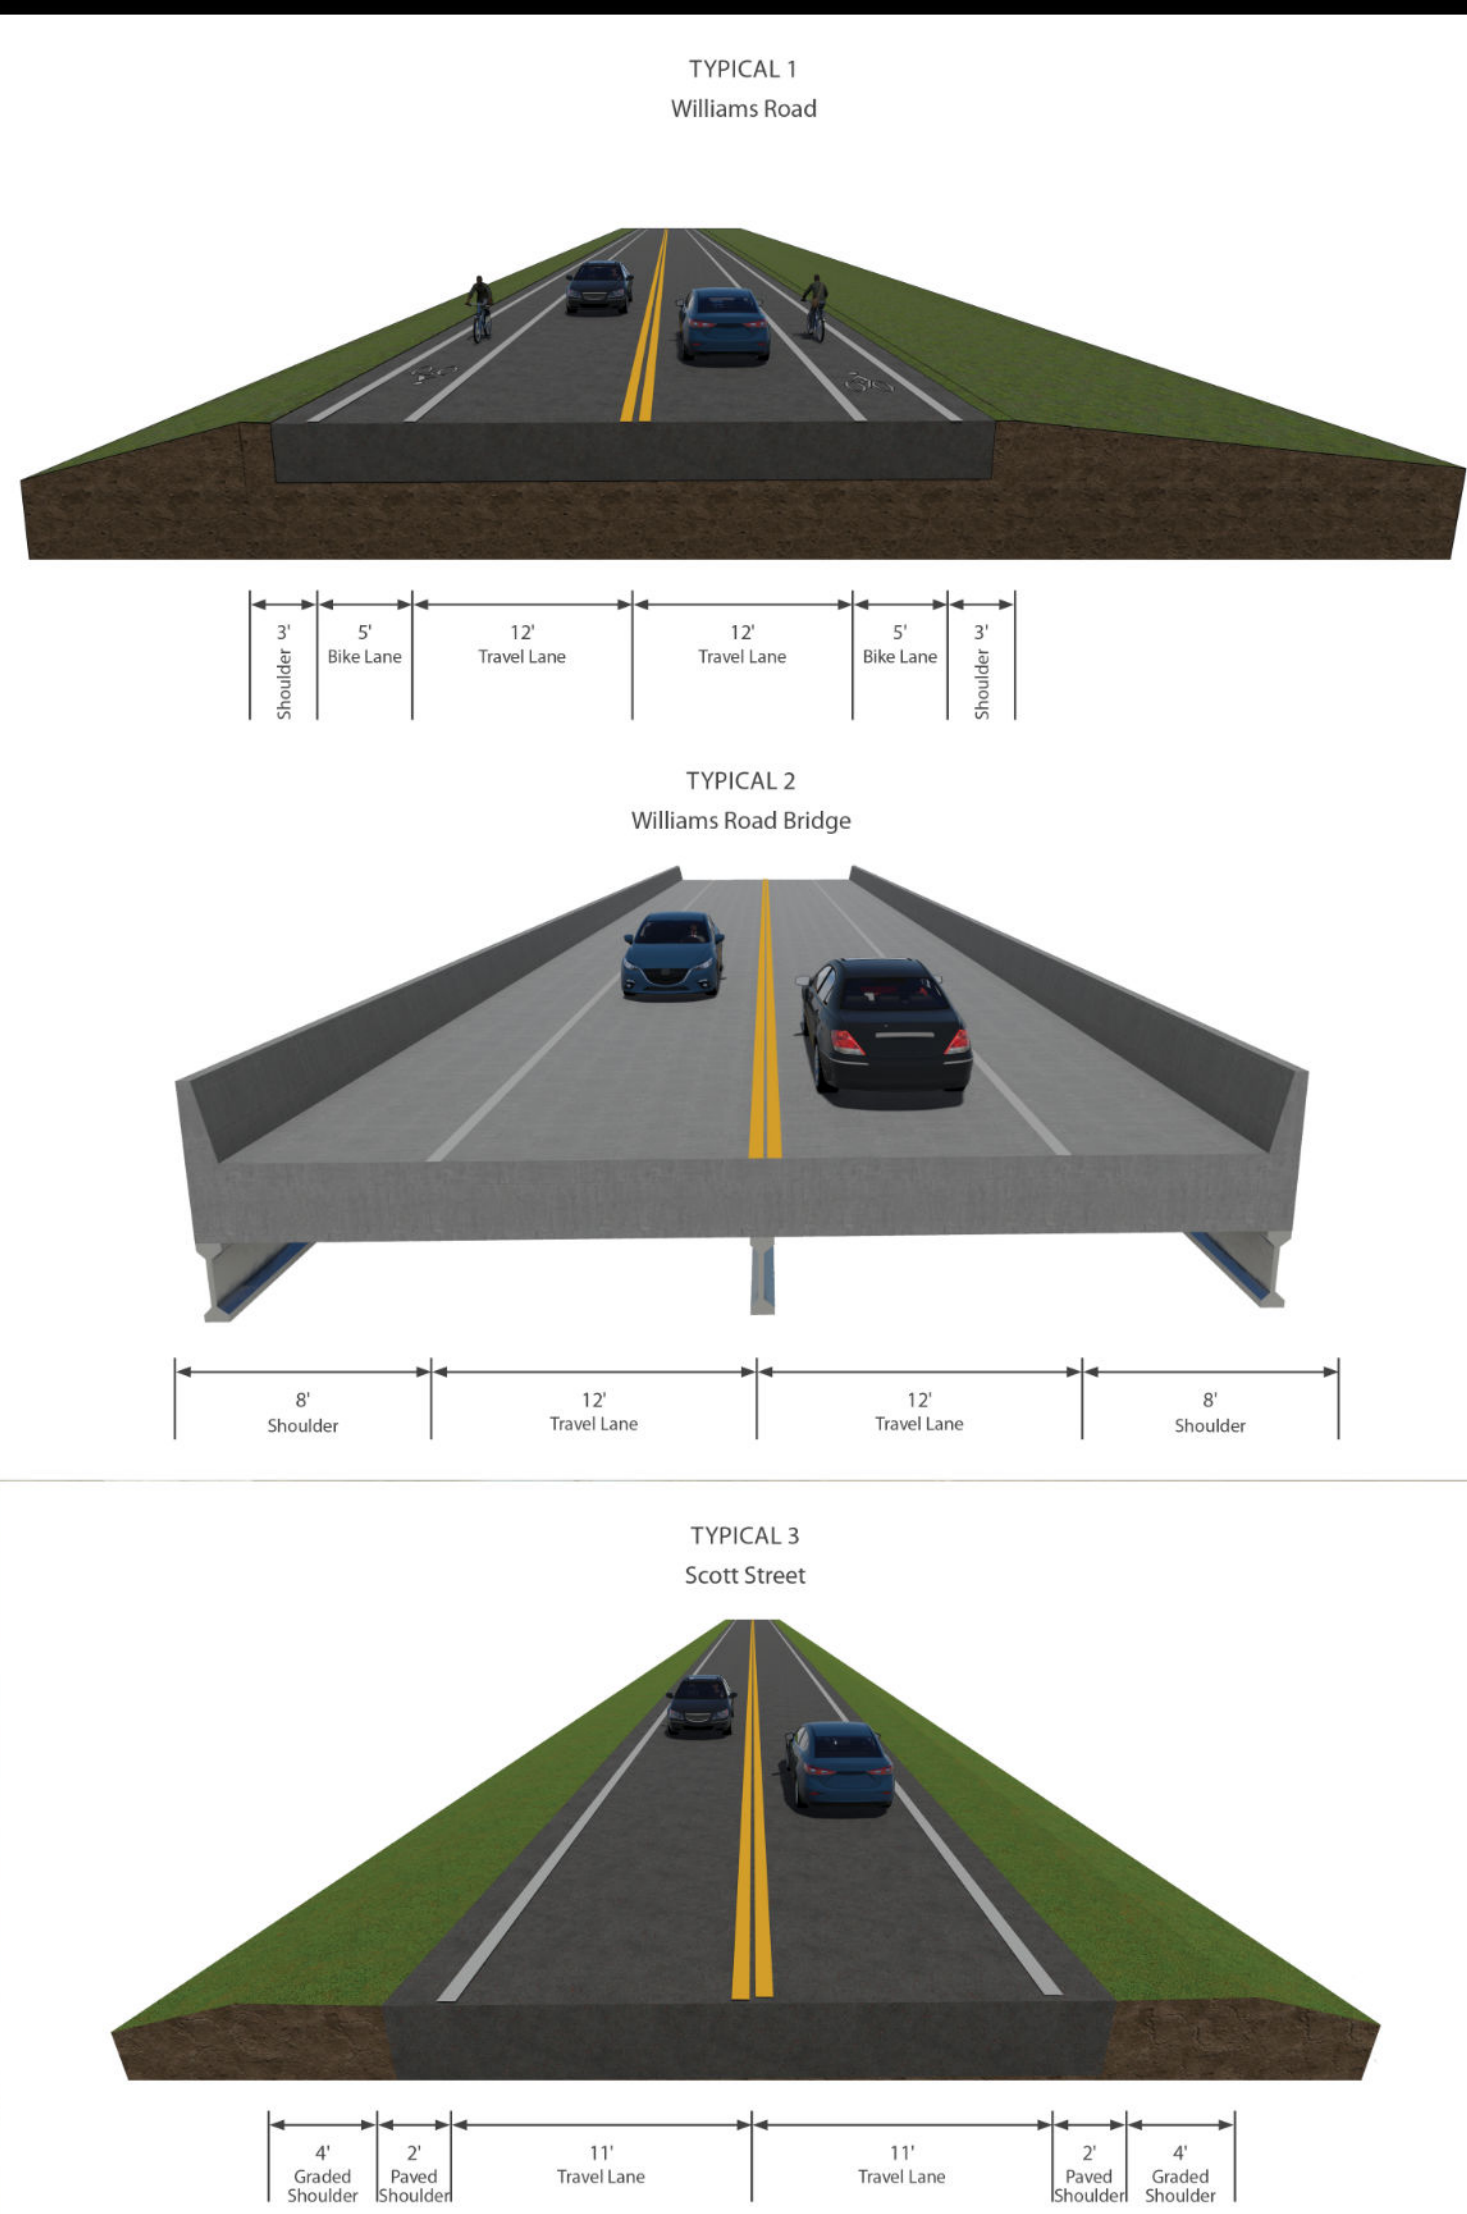

PUBLIC MEETING MAP
STIP # AV-5891 WBS# 50363
COASTAL CAROLINA REGIONAL AIRPORT
RUNWAY 4-22 IMPROVEMENT PROGRAM & WILLIAMS ROAD RELOCATION
IN CRAVEN COUNTY
JUNE 2025

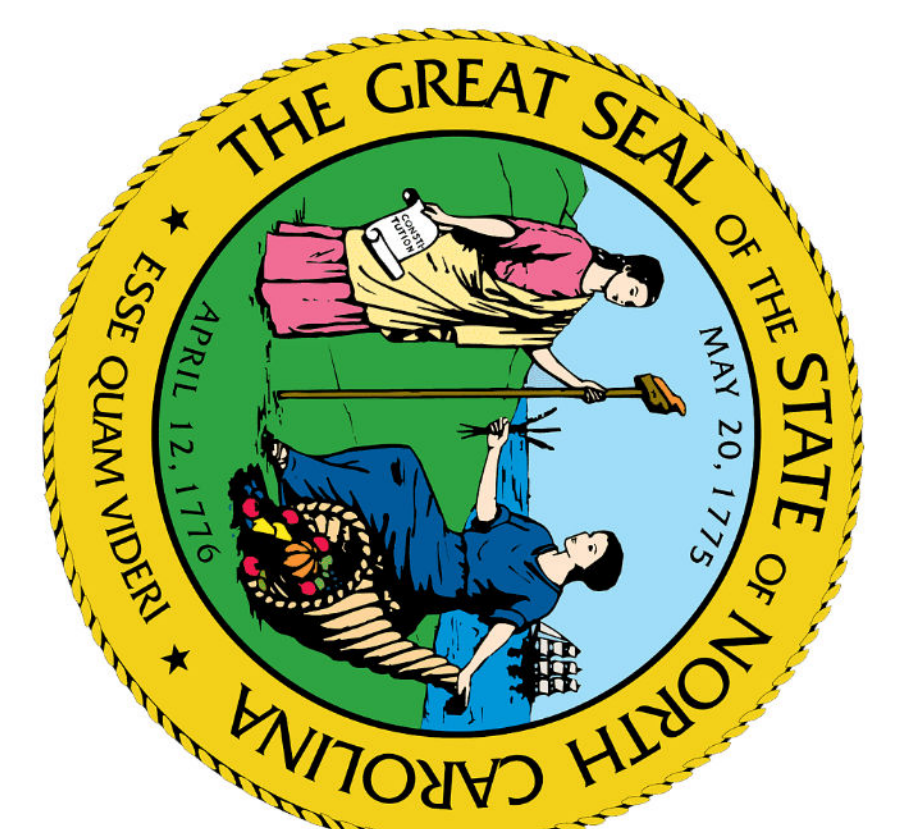


PUBLIC MEETING MAP

STIP # AV-5891 WBS# 50363

COASTAL CAROLINA REGIONAL AIRPORT

RUNWAY 4-22 IMPROVEMENT PROGRAM & WILLIAMS ROAD RELOCATION
IN CRAVEN COUNTY
JUNE 2025

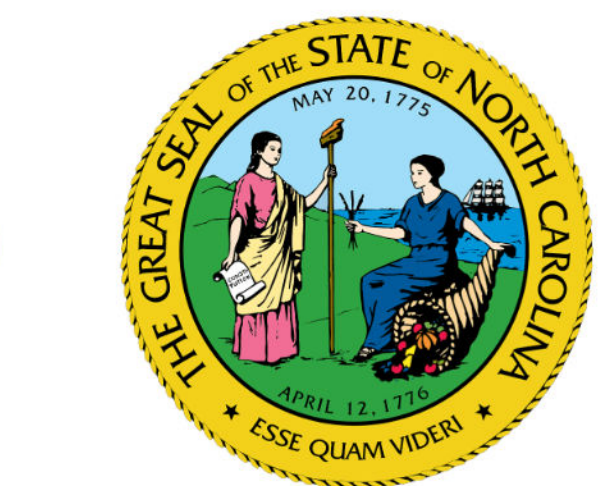

NOTES:

Items deemed to be betterments are contingent upon municipal agreement.

IMPACTS AND DRIVEWAY TIES: limits of construction and their impacts shown on this map are based off of preliminary designs and preliminary ground surveys. During the final design stage, designers will attempt to minimize impacts where feasible using the final ground surveys. Final driveway locations will also be determined during final design using final surveys.

UTILITY INFORMATION: To provide greater visual clarity, existing and proposed utilities are not shown on these maps or on other displays. The utility information shown on these maps is limited to locations of major existing and potential utility easements. The designs shown on these maps, including utility easements, are preliminary and are subject to change.

PRELIMINARY PLANS

DO NOT USE FOR CONSTRUCTION

INCOMPLETE PLANS

DO NOT USE FOR R/W ACQUISITION

LEGEND

- Buildings
- Cemeteries
- Proposed Runway Safety Area
- Proposed Runway Extension
- Proposed Airport Perimeter Fence
- Proposed Structures, Island, Curb & Gutter
- Proposed Roadway
- Proposed Right of Way
- Proposed Easement
- Existing Right of Way
- Existing Structures to be Retained
- Existing Roadway to be Resurfaced
- Existing Structure to be Removed
- Existing Roadway to be Removed
- Existing Roadway
- Railroad Right of Way
- Lakes, River, Streams and Ponds
- Wetlands
- Airport Property Line
- Property Lines
- Construction Limits

DESIGN DATA

FUNCTIONAL CLASSIFICATION = Minor Arterial
DESIGN SPEED = 50 mph
MAX. SUPERLEV. = 0.08

ORTHOGRAPHY DATA

NC ONE MAP
IMAGERY DATE = 2022