


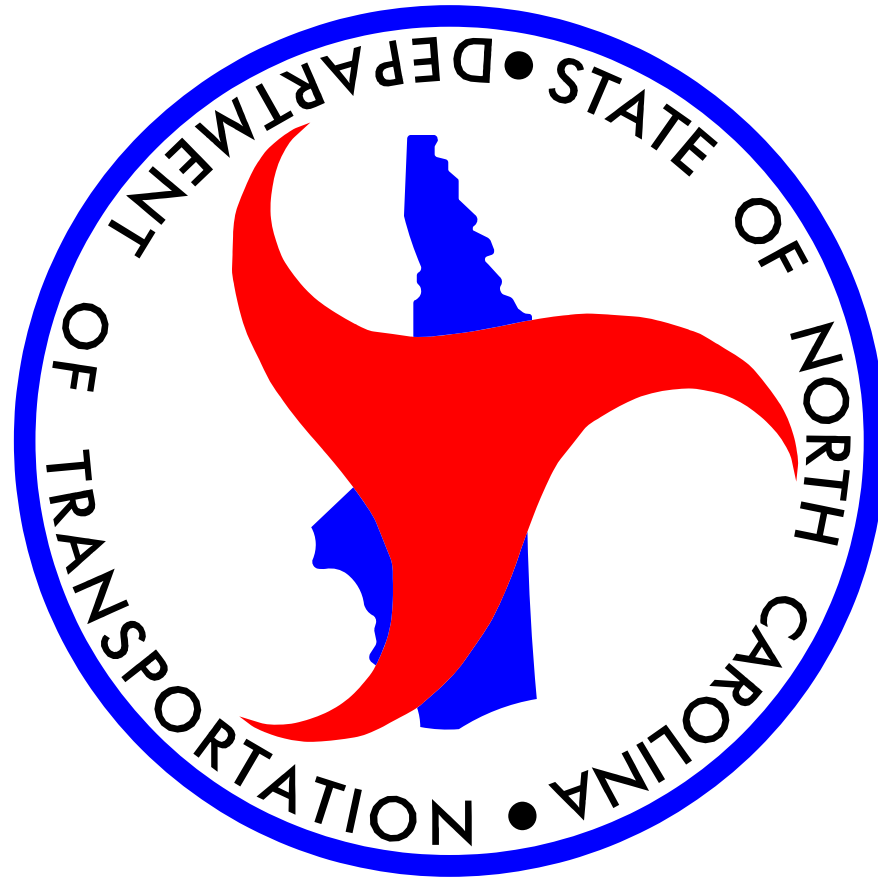
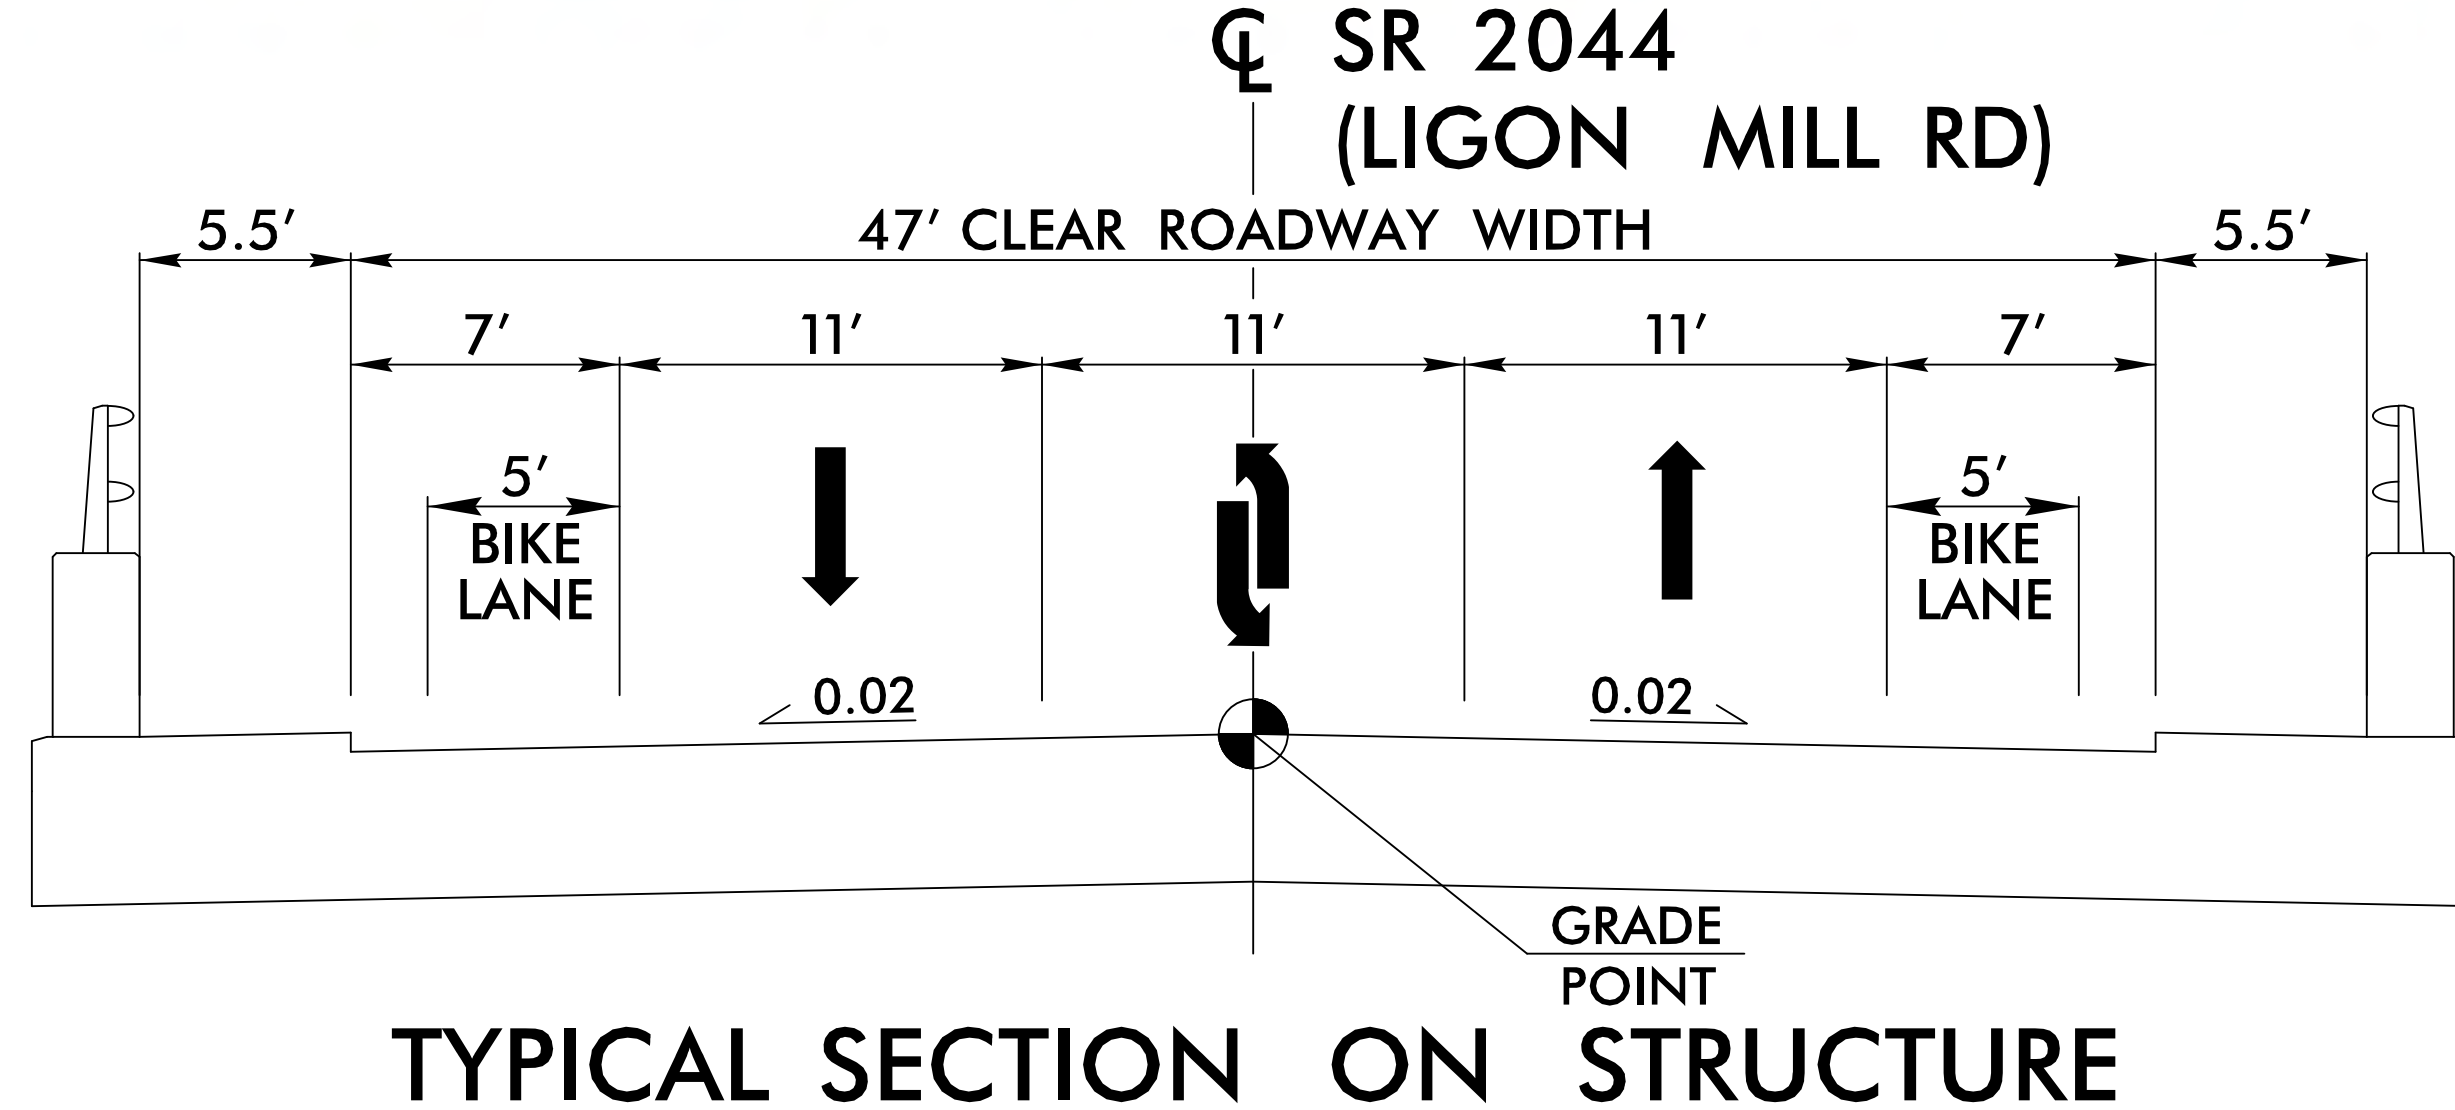


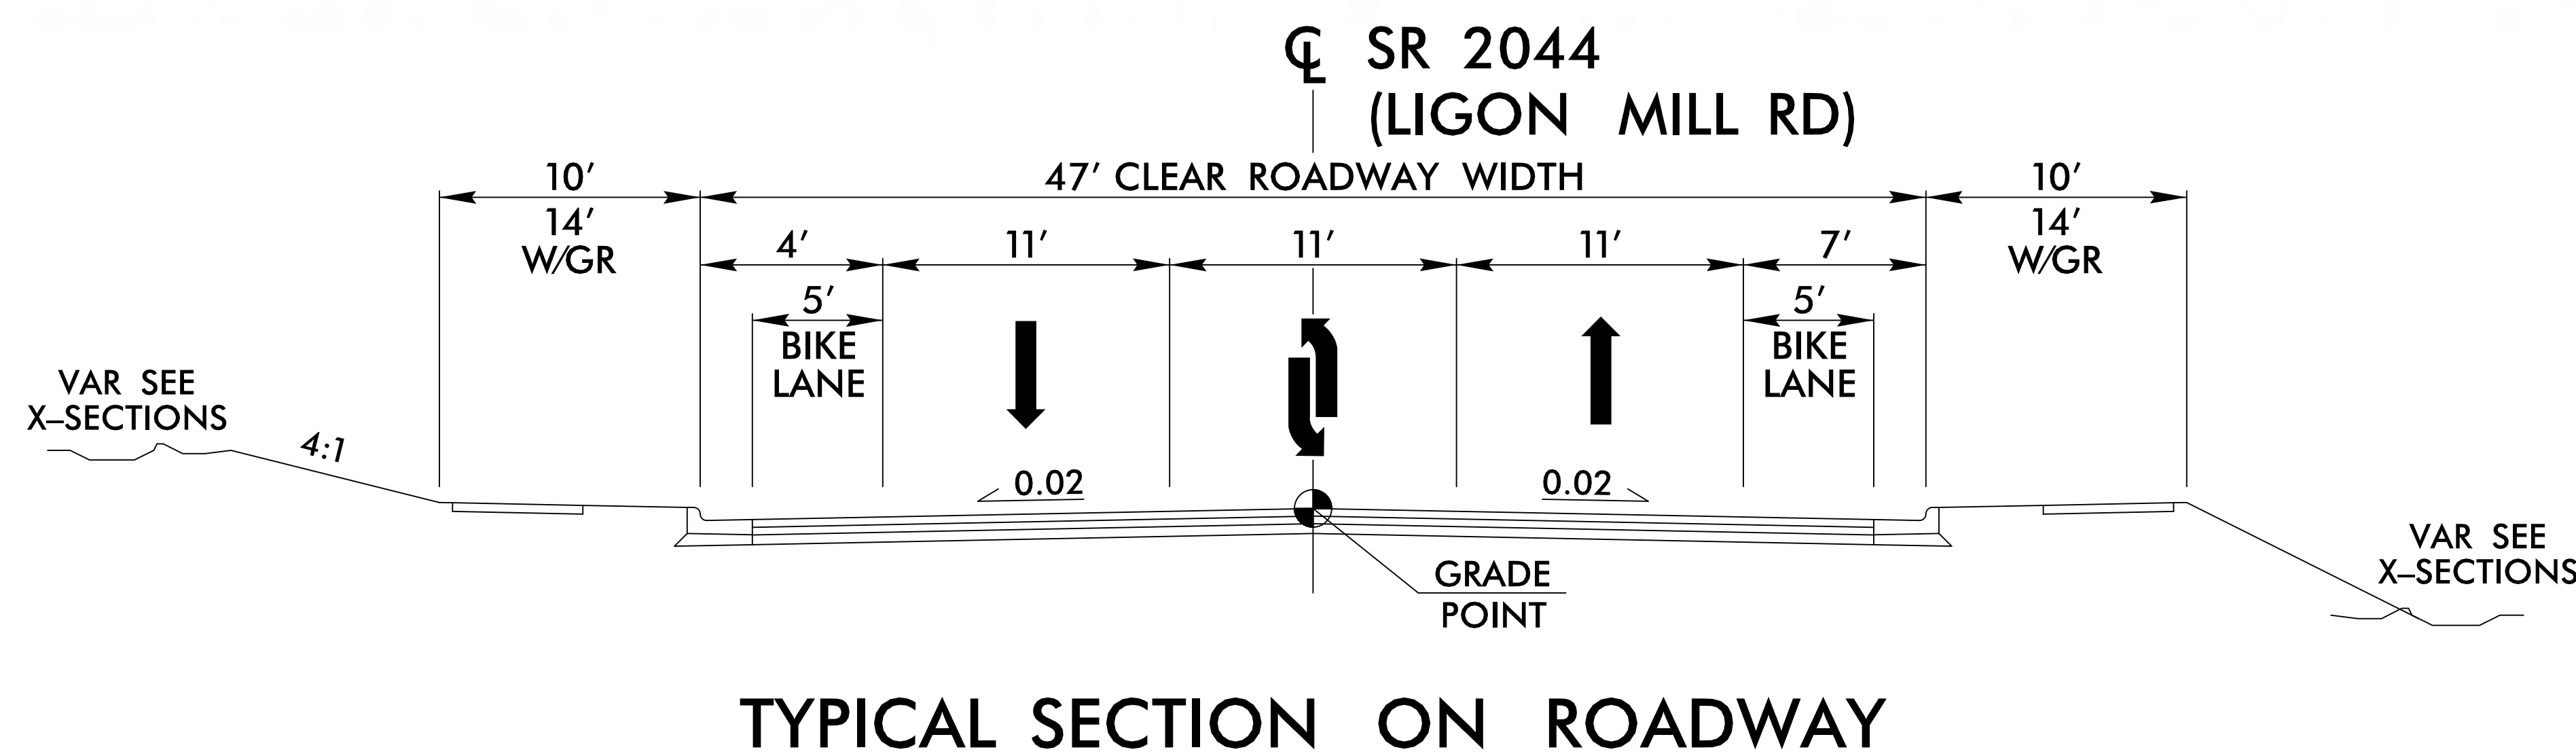

PUBLIC MEETING MAP
WAKE COUNTY, NC
TIP PROJECT B-5318
WBS NO. 46032.1.1 / FA NO. BRZ-2044(4)
BRIDGE NO. 126 OVER SMITH CREEK
ON LIGON MILL RD (SR 2044)

 

DESIGN DATA
SR 2044
(LIGON MILL RD)
DESIGN SPEED = 50 MPH
ADT 2016 = 8,000
ADT 2040 = 12,400
FUNCTIONAL CLASS = RURAL LOCAL

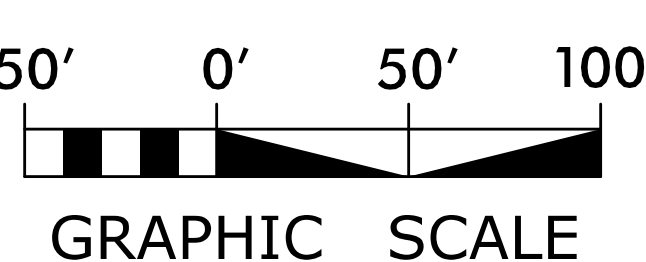

PRELIMINARY PLANS
DO NOT USE FOR CONSTRUCTION
INCOMPLETE PLANS
DO NOT USE FOR R/W ACQUISITION

- LEGEND**
- BUILDINGS
 - EXISTING RIGHT OF WAY
 - PROPOSED RIGHT OF WAY
 - PROPOSED EASEMENTS (DRAINAGE, CONSTRUCTION AND UTILITY)
 - EXISTING ROADWAY
 - EXISTING ROADWAY TO BE REMOVED
 - PROPOSED ROADWAY
 - EXISTING ROADWAY TO BE RESURFACED
 - PROPOSED STRUCTURES, ISLAND, SIDEWALK, CURB AND GUTTER
 - EXISTING STRUCTURES, ISLAND, CURB AND GUTTER TO BE REMOVED
 - LAKES, RIVER, STREAMS AND PONDS
 - EXISTING UTILITY EASEMENT
 - SLOPE STAKE LINE
 - WETLAND LIMITS BOUNDARY
 - PROPERTY LINES / EXISTING EASEMENT
 - PROPOSED CONCRETE GREENWAY
 - PROPOSED RIGHT OF WAY



PUBLIC MEETING MAP
WAKE COUNTY, NC
TIP PROJECT B-5318
WBS NO. 46032.1.1 / FA NO. BRZ-2044(4)
BRIDGE NO. 126 OVER SMITH CREEK
ON LIGON MILL RD (SR 2044)

