
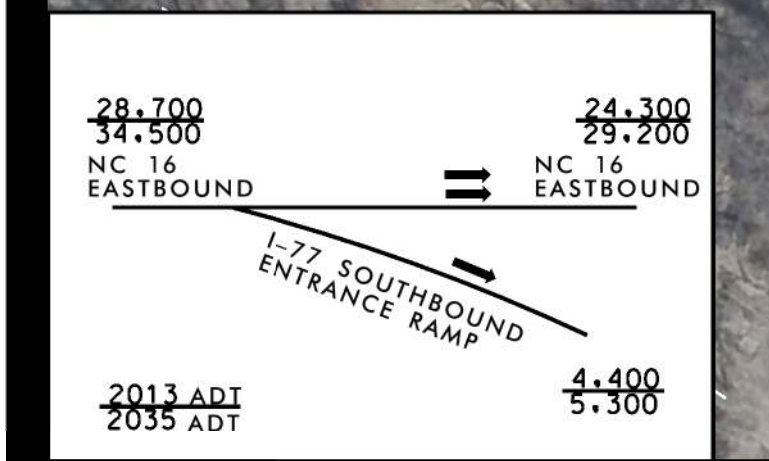


PUBLIC MEETING MAP
STATE PROJECT 45746.1. (B-5792)
MECKLENBURG COUNTY
BRIDGE NO. 342 ON NC 16 EAST BOUND
(BROOKSHIRE FREEWAY)
OVER ANDRILL TERRACE AND IRWIN CREEK

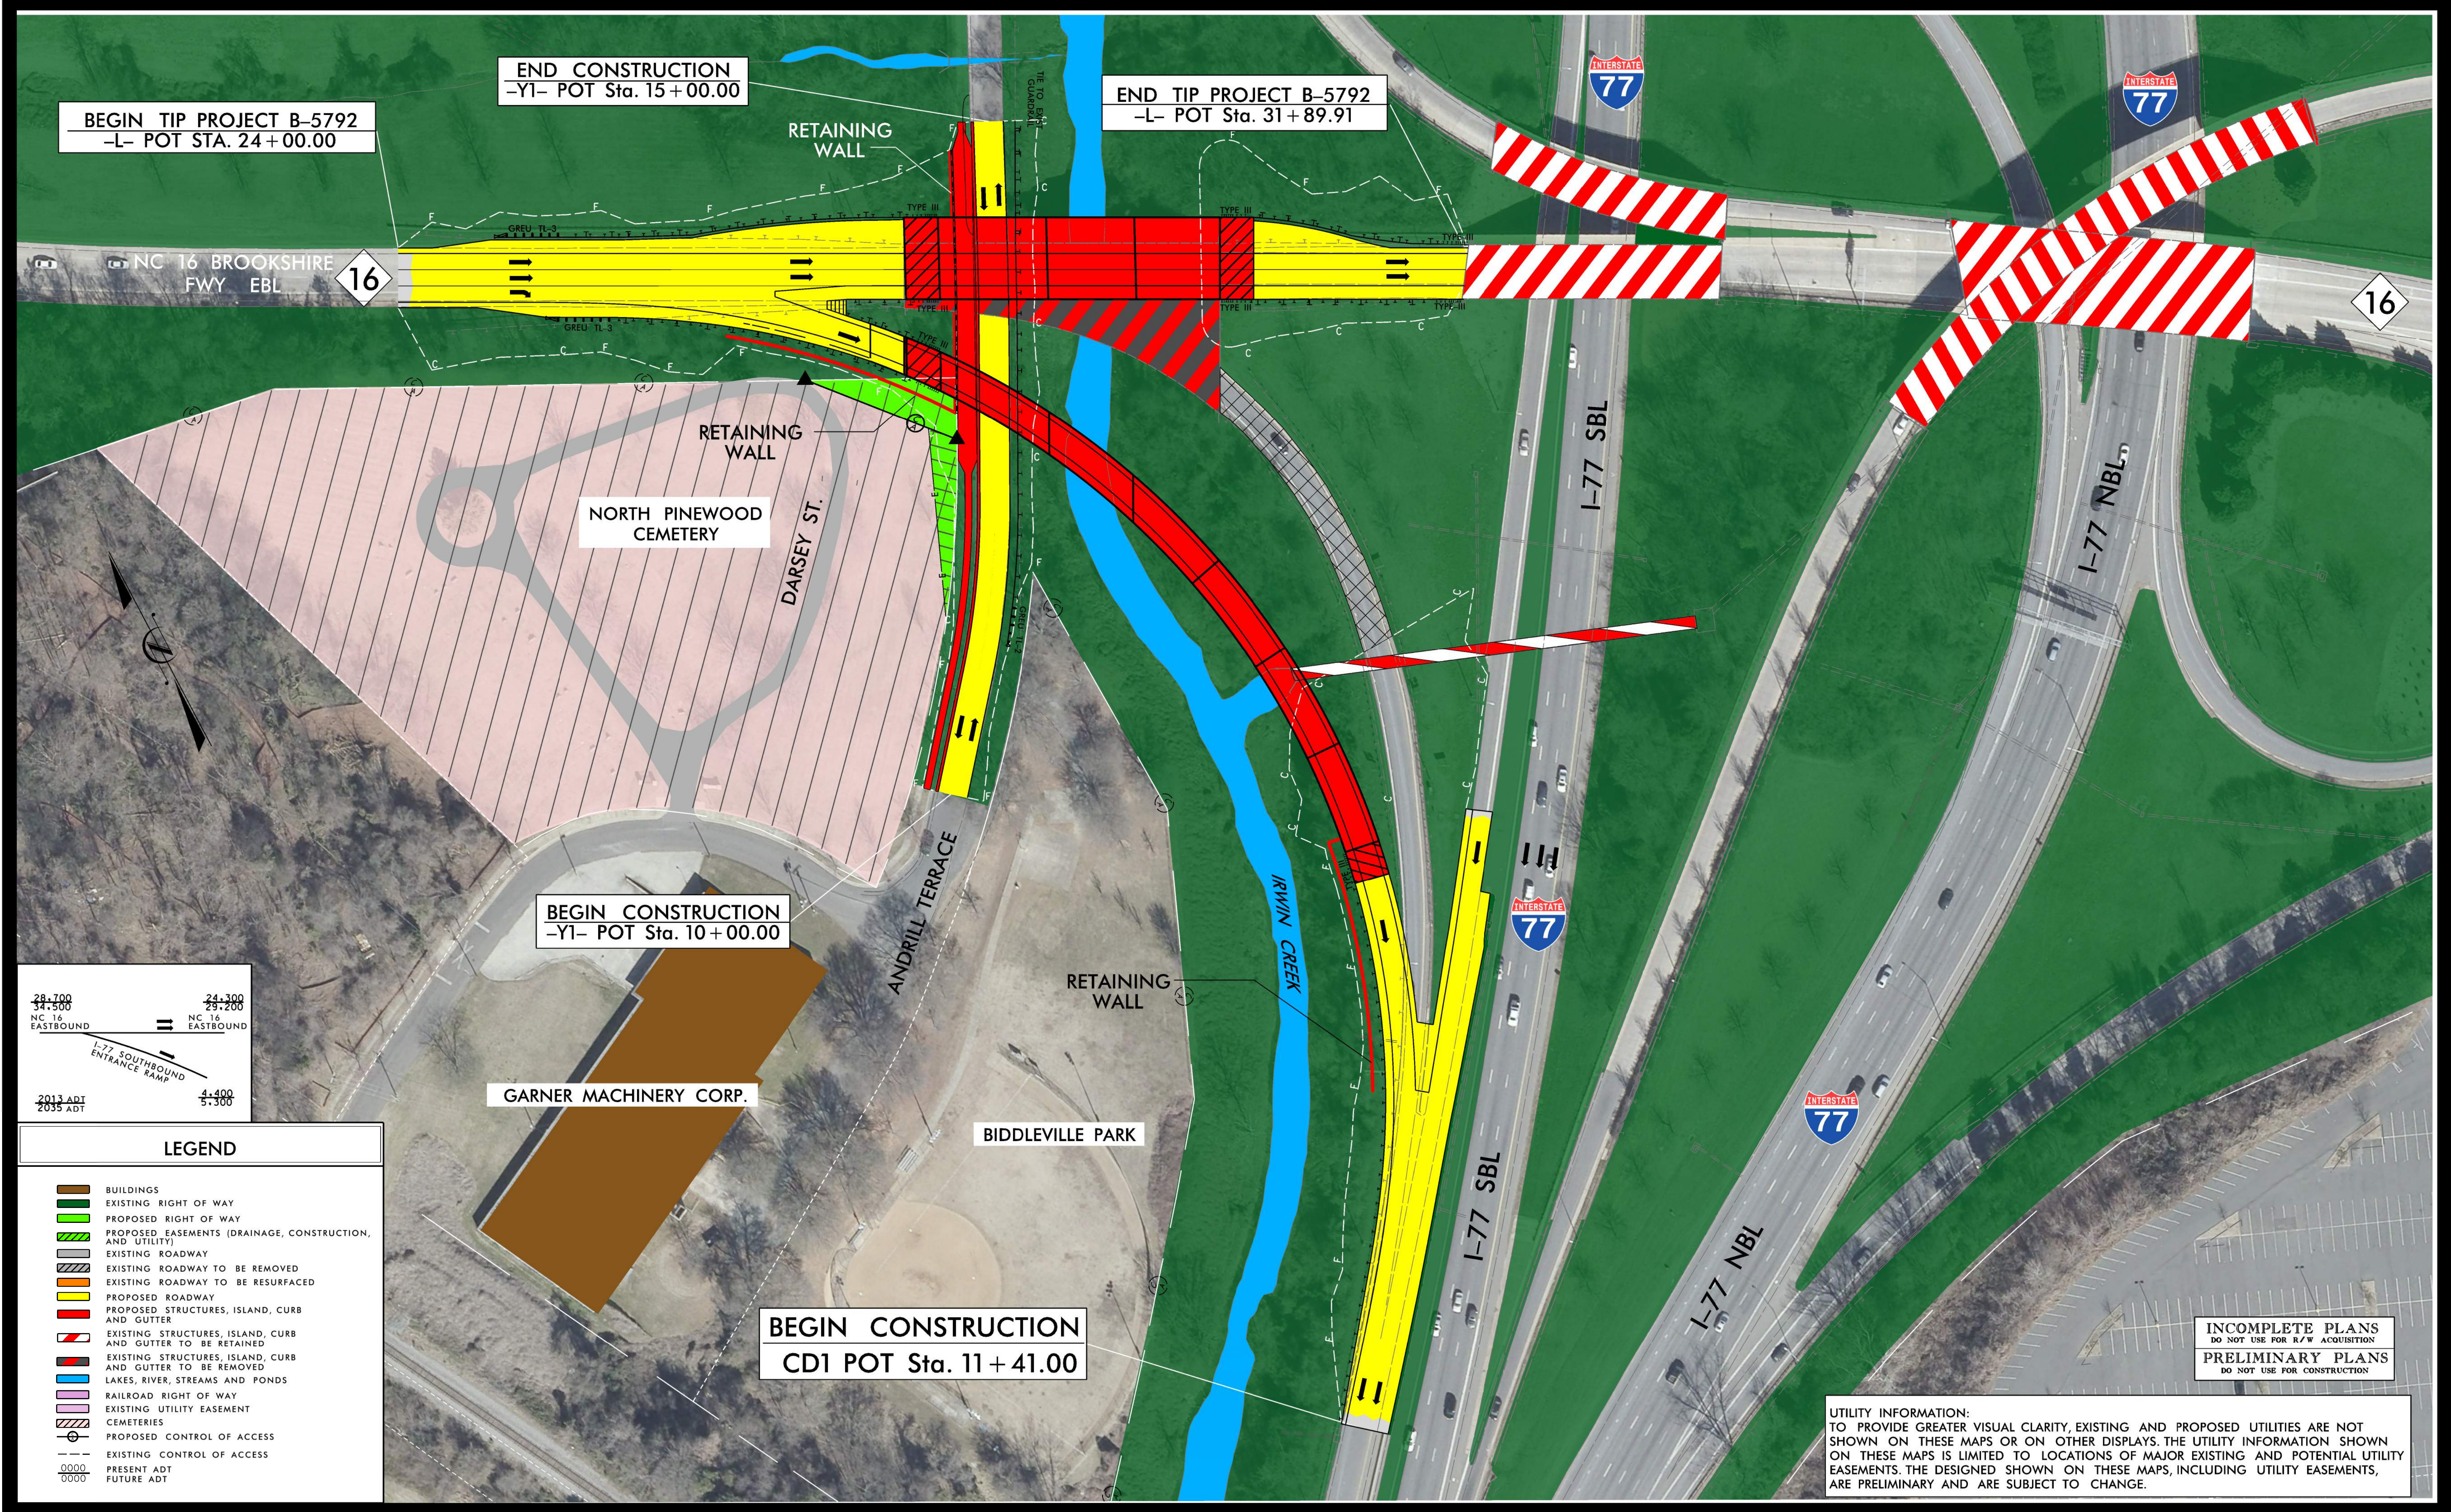

LEGEND	
[Brown rectangle]	BUILDINGS
[Green outline]	EXISTING RIGHT OF WAY
[Yellow outline]	PROPOSED RIGHT OF WAY
[Green hatched area]	PROPOSED EASEMENTS (DRAINAGE, CONSTRUCTION, AND UTILITY)
[Grey hatched area]	EXISTING ROADWAY
[Red hatched area]	EXISTING ROADWAY TO BE REMOVED
[Orange hatched area]	EXISTING ROADWAY TO BE RESURFACED
[Yellow hatched area]	PROPOSED ROADWAY
[Red hatched area]	PROPOSED STRUCTURES, ISLAND, CURB AND GUTTER
[Red hatched area]	EXISTING STRUCTURES, ISLAND, CURB AND GUTTER TO BE RETAINED
[Red hatched area]	EXISTING STRUCTURES, ISLAND, CURB AND GUTTER TO BE REMOVED
[Blue hatched area]	LAKES, RIVER, STREAMS AND PONDS
[Blue hatched area]	RAILROAD RIGHT OF WAY
[Purple hatched area]	EXISTING UTILITY EASEMENT
[Purple hatched area]	CEMETERIES
[Circle with cross]	PROPOSED CONTROL OF ACCESS
[Circle with cross]	EXISTING CONTROL OF ACCESS
[Dashed line]	PRESENT ADT
[Solid line]	FUTURE ADT

INCOMPLETE PLANS
 DO NOT USE FOR R/W ACQUISITION
PRELIMINARY PLANS
 DO NOT USE FOR CONSTRUCTION

UTILITY INFORMATION:
 TO PROVIDE GREATER VISUAL CLARITY, EXISTING AND PROPOSED UTILITIES ARE NOT SHOWN ON THESE MAPS OR ON OTHER DISPLAYS. THE UTILITY INFORMATION SHOWN ON THESE MAPS IS LIMITED TO LOCATIONS OF MAJOR EXISTING AND POTENTIAL UTILITY EASEMENTS. THE DESIGNED SHOWN ON THESE MAPS, INCLUDING UTILITY EASEMENTS, ARE PRELIMINARY AND ARE SUBJECT TO CHANGE.

PUBLIC MEETING MAP
STATE PROJECT 45746.1. (B-5792)
MECKLENBURG COUNTY
BRIDGE NO. 342 ON NC 16 EAST BOUND
(BROOKSHIRE FREEWAY)
OVER ANDRILL TERRACE AND IRWIN CREEK