




DESIGN PUBLIC MEETING MAP
 PROJECT 67184.11 (BR-0184)
FORSYTH COUNTY
 REPLACE BRIDGE NO. 330060 ON SR 2747
 (CLEMMONSVILLE RD) OVER I-285/US 52
 JANUARY 2026
 ROLL 1 OF 1

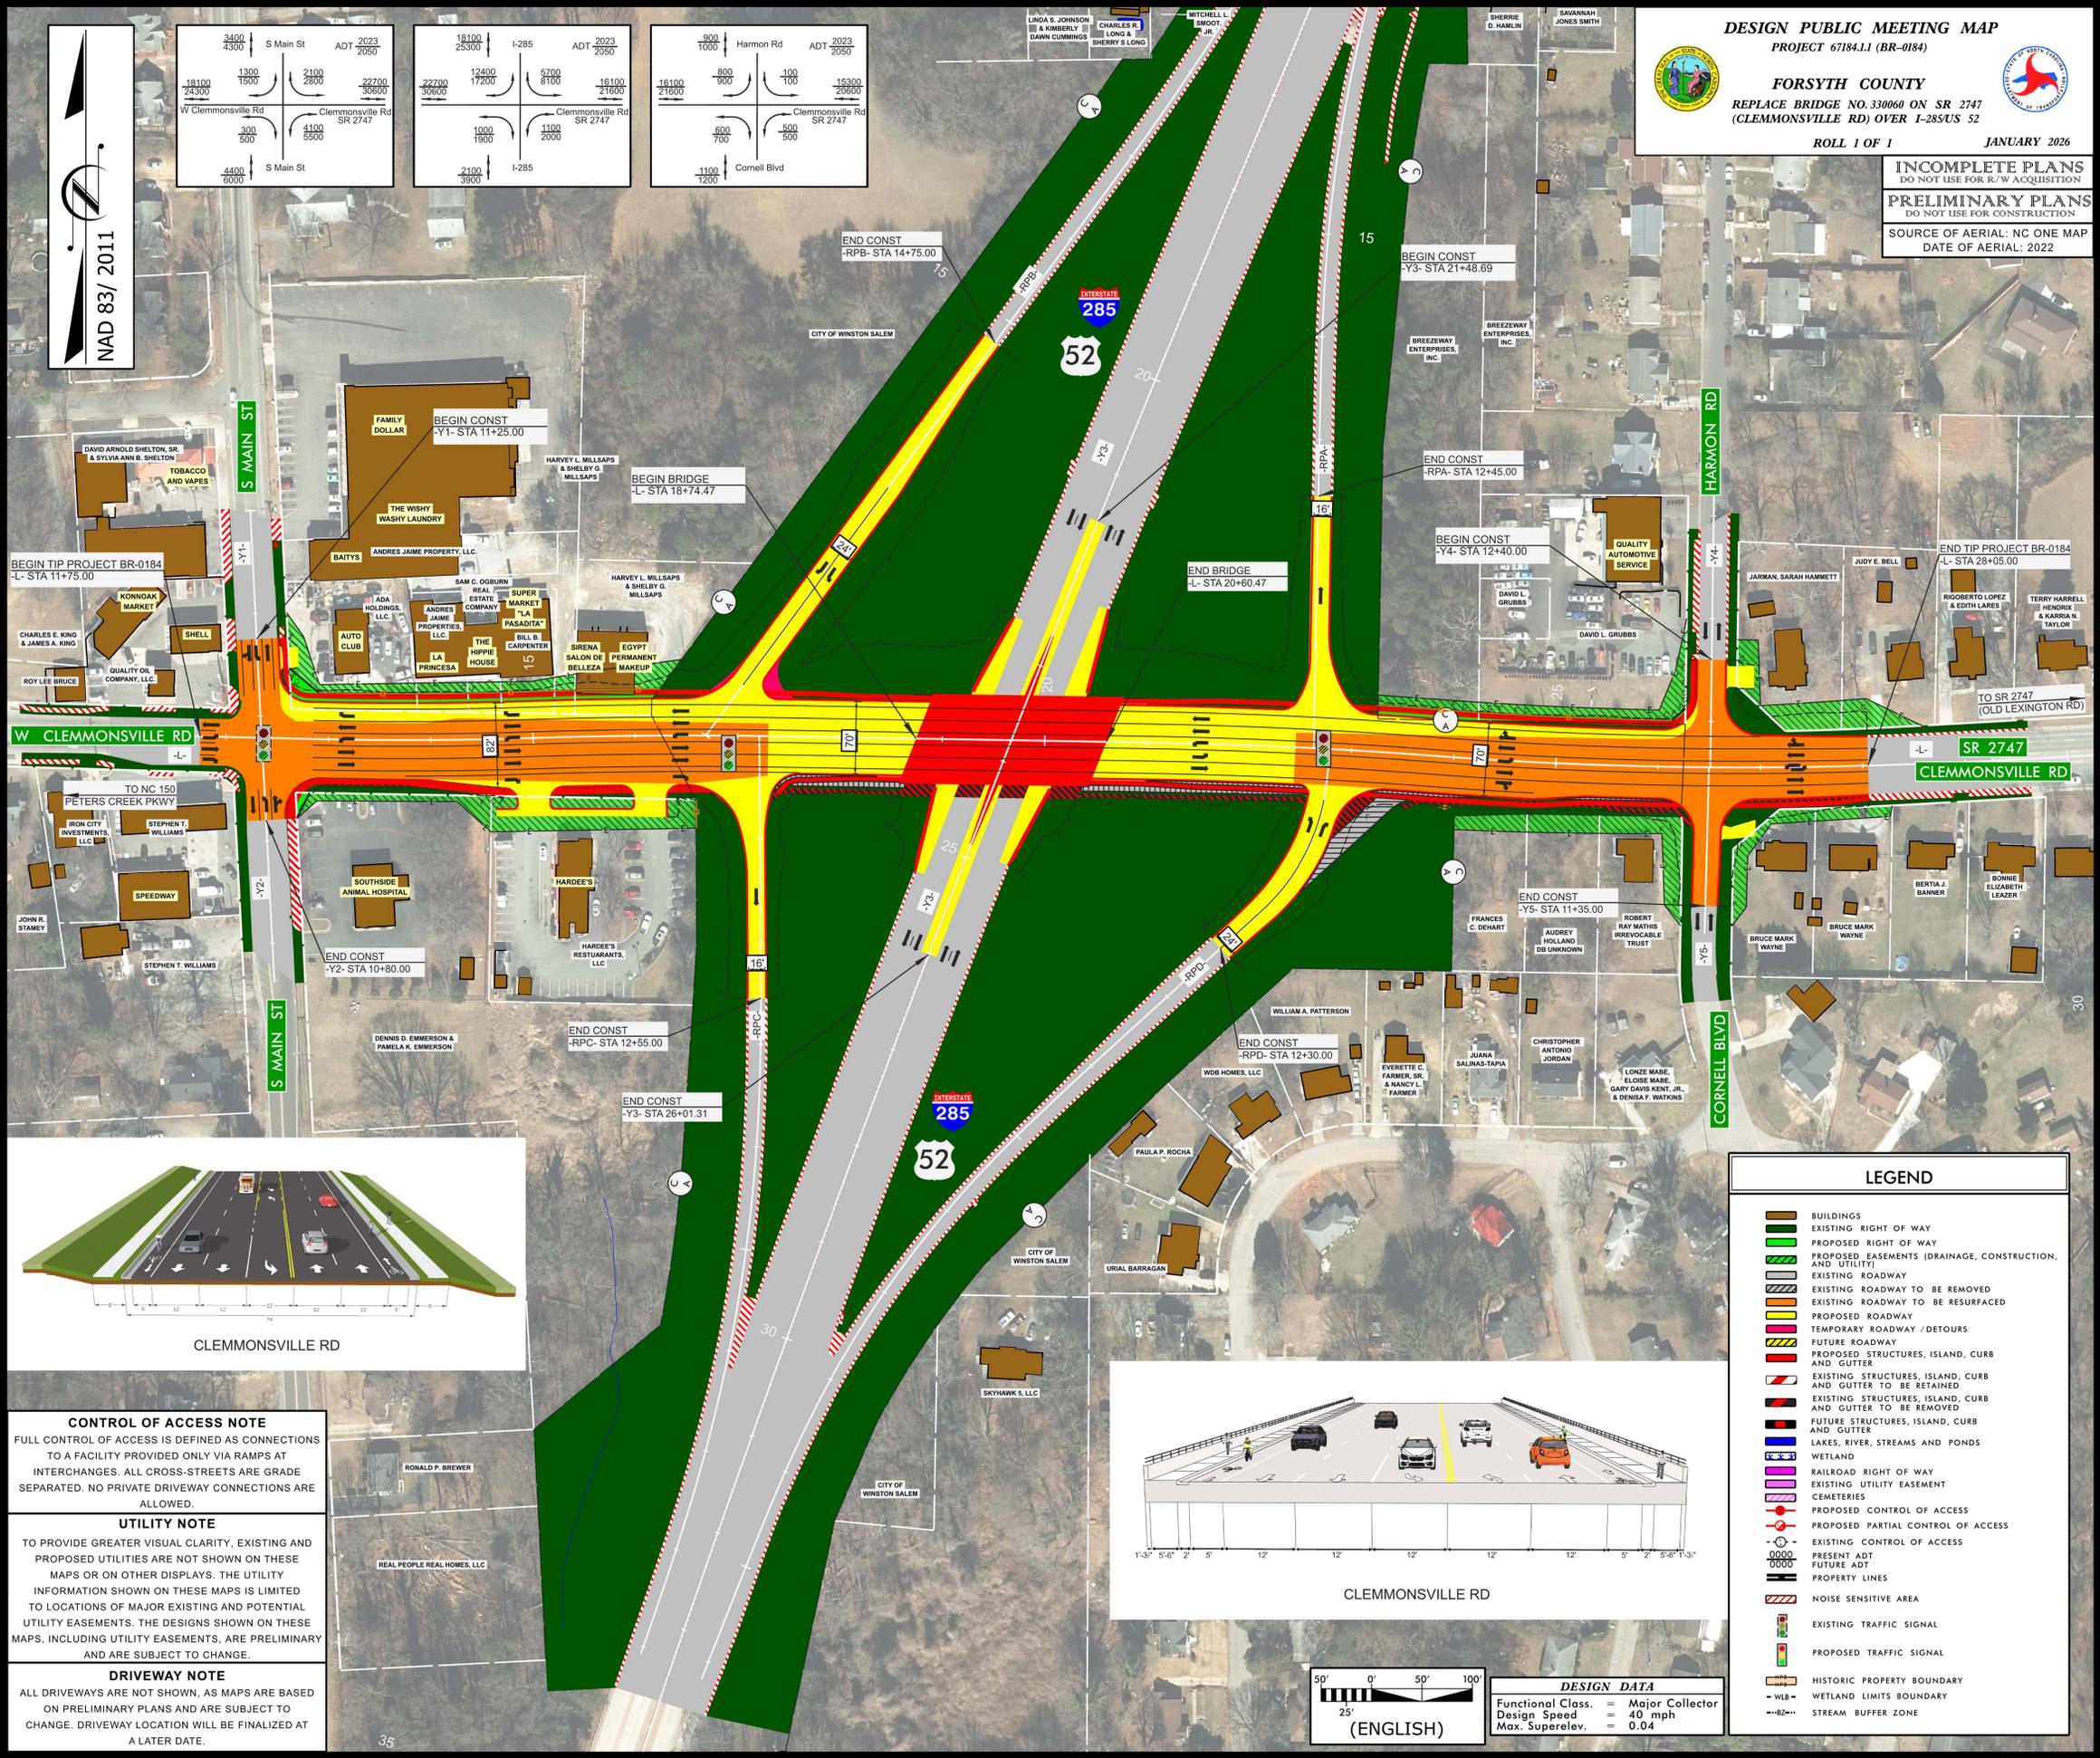

DESIGN PUBLIC MEETING MAP
 PROJECT 67184.11 (BR-0184)
FORSYTH COUNTY
 REPLACE BRIDGE NO. 330060 ON SR 2747
 (CLEMMONSVILLE RD) OVER I-285/US 52
 ROLL 1 OF 1
 JANUARY 2026

INCOMPLETE PLANS
 DO NOT USE FOR R/W ACQUISITION
 PRELIMINARY PLANS
 DO NOT USE FOR CONSTRUCTION
 SOURCE OF AERIAL: NC ONE MAP
 DATE OF AERIAL: 2022

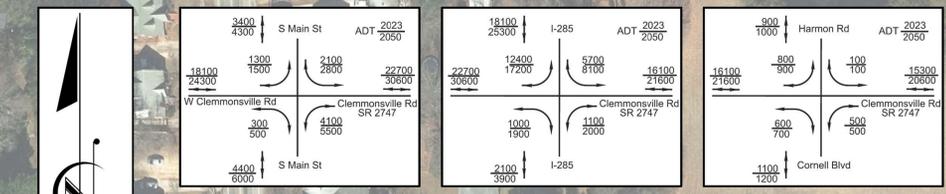

CONTROL OF ACCESS NOTE
 FULL CONTROL OF ACCESS IS DEFINED AS CONNECTIONS TO A FACILITY PROVIDED ONLY VIA RAMPS AT INTERCHANGES. ALL CROSS-STREETS ARE GRADE SEPARATED. NO PRIVATE DRIVEWAY CONNECTIONS ARE ALLOWED.

UTILITY NOTE
 TO PROVIDE GREATER VISUAL CLARITY, EXISTING AND PROPOSED UTILITIES ARE NOT SHOWN ON THESE MAPS OR ON OTHER DISPLAYS. THE UTILITY INFORMATION SHOWN ON THESE MAPS IS LIMITED TO LOCATIONS OF MAJOR EXISTING AND POTENTIAL UTILITY EASEMENTS. THE DESIGNS SHOWN ON THESE MAPS, INCLUDING UTILITY EASEMENTS, ARE PRELIMINARY AND ARE SUBJECT TO CHANGE.

DRIVEWAY NOTE
 ALL DRIVEWAYS ARE NOT SHOWN, AS MAPS ARE BASED ON PRELIMINARY PLANS AND ARE SUBJECT TO CHANGE. DRIVEWAY LOCATION WILL BE FINALIZED AT A LATER DATE.

| LEGEND | |
|----------|---|
| [Symbol] | BUILDINGS |
| [Symbol] | EXISTING RIGHT OF WAY |
| [Symbol] | PROPOSED RIGHT OF WAY |
| [Symbol] | PROPOSED EASEMENTS (DRAINAGE, CONSTRUCTION, AND UTILITY) |
| [Symbol] | EXISTING ROADWAY |
| [Symbol] | EXISTING ROADWAY TO BE REMOVED |
| [Symbol] | EXISTING ROADWAY TO BE RESURFACED |
| [Symbol] | PROPOSED ROADWAY |
| [Symbol] | TEMPORARY ROADWAY / DETOURS |
| [Symbol] | FUTURE ROADWAY |
| [Symbol] | PROPOSED STRUCTURES, ISLAND, CURB AND GUTTER |
| [Symbol] | EXISTING STRUCTURES, ISLAND, CURB AND GUTTER TO BE RETAINED |
| [Symbol] | EXISTING STRUCTURES, ISLAND, CURB AND GUTTER TO BE REMOVED |
| [Symbol] | FUTURE STRUCTURES, ISLAND, CURB AND GUTTER |
| [Symbol] | LAKES, RIVER, STREAMS AND PONDS |
| [Symbol] | WETLAND |
| [Symbol] | RAILROAD RIGHT OF WAY |
| [Symbol] | EXISTING UTILITY EASEMENT |
| [Symbol] | CEMETERIES |
| [Symbol] | PROPOSED CONTROL OF ACCESS |
| [Symbol] | PROPOSED PARTIAL CONTROL OF ACCESS |
| [Symbol] | EXISTING CONTROL OF ACCESS |
| [Symbol] | PRESENT ADT |
| [Symbol] | FUTURE ADT |
| [Symbol] | PROPERTY LINES |
| [Symbol] | NOISE SENSITIVE AREA |
| [Symbol] | EXISTING TRAFFIC SIGNAL |
| [Symbol] | PROPOSED TRAFFIC SIGNAL |
| [Symbol] | HISTORIC PROPERTY BOUNDARY |
| [Symbol] | WETLAND LIMITS BOUNDARY |
| [Symbol] | STREAM BUFFER ZONE |

50' 0' 50' 100'
 25'
 (ENGLISH)

DESIGN DATA
 Functional Class. = Major Collector
 Design Speed = 40 mph
 Max. Superelev. = 0.04


DESIGN PUBLIC MEETING MAP
 PROJECT 67184.11 (BR-0184)
FORSYTH COUNTY
 REPLACE BRIDGE NO. 330060 ON SR 2747
 (CLEMMONSVILLE RD) OVER I-285/US 52
 JANUARY 2026
 ROLL 1 OF 1