


PUBLIC MEETING MAP
TIP PROJECT I-596 (WBS 45916.1.1)
WAKE COUNTY
FROM SR 1002 (AVIATION PARKWAY) TO SR 1652 (N. HARRISON AVENUE) IN CARY.
CONSTRUCT AUXILIARY LANES IN BOTH DIRECTIONS
(PROPOSED DETOUR)
JUNE/JULY 2026
ROLL 3 OF 3

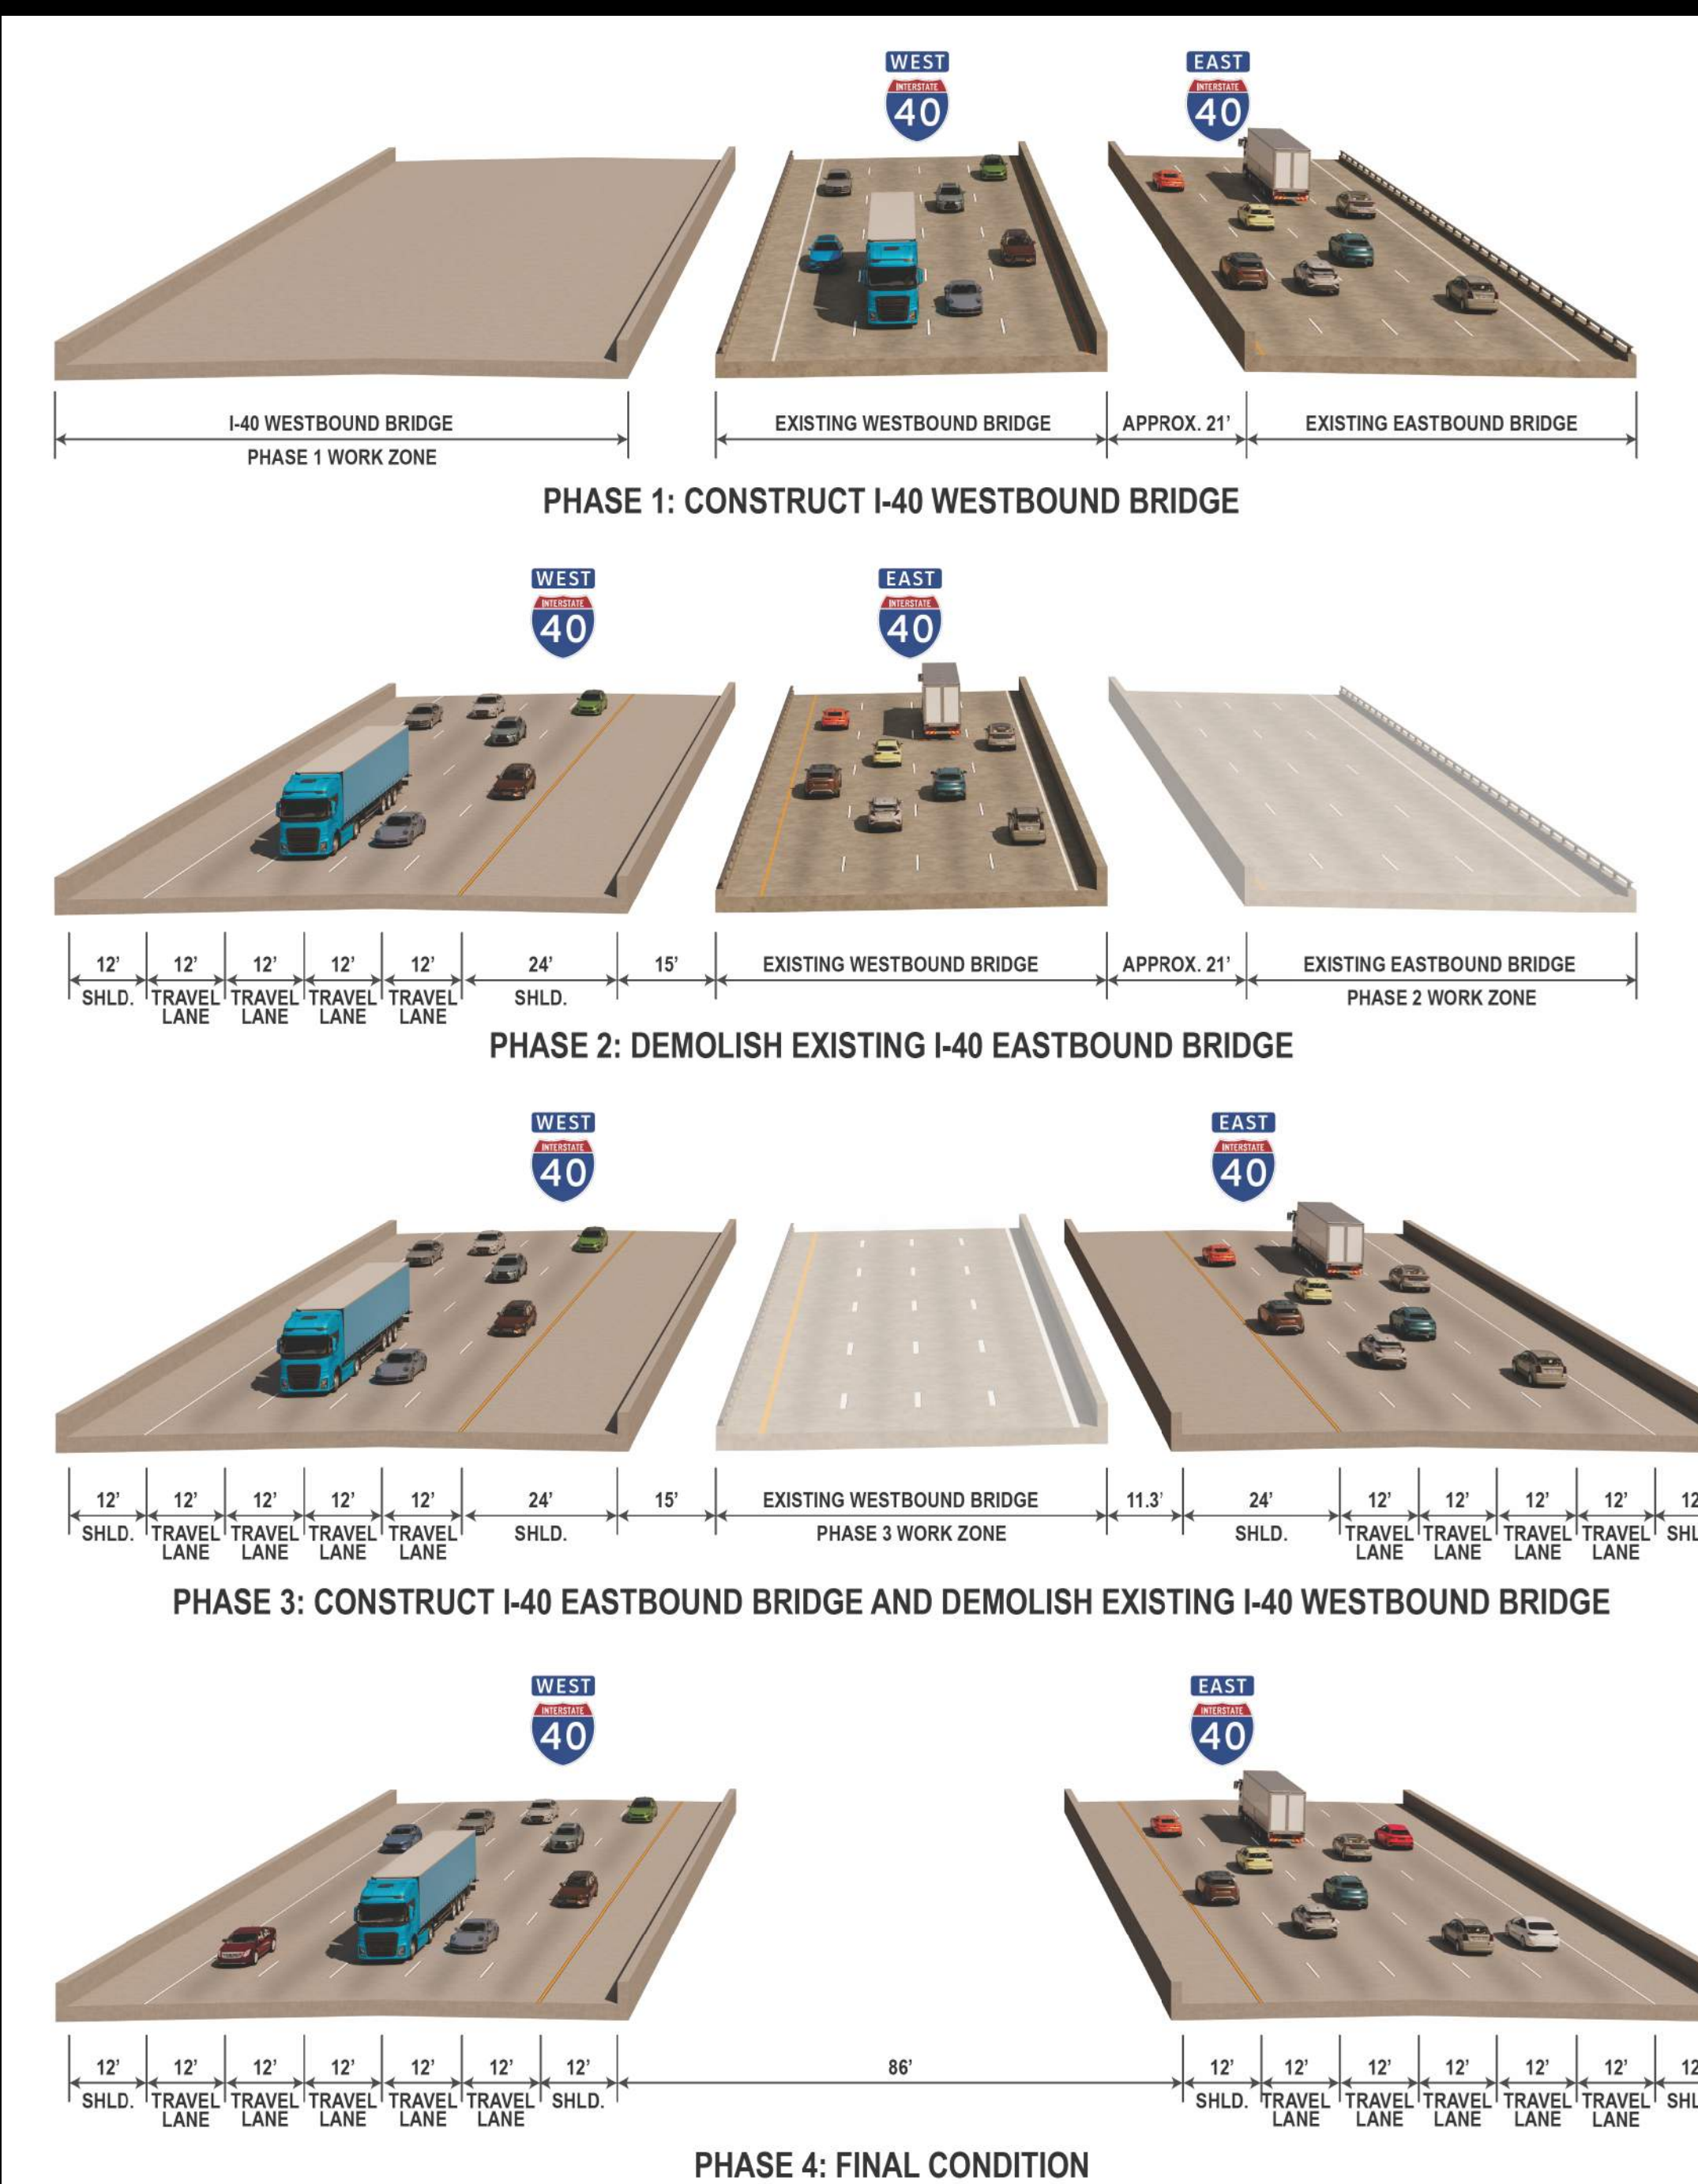

PUBLIC MEETING MAP
TIP PROJECT I-596 (WBS 45916.1.1)
WAKE COUNTY
FROM SR 1002 (AVIATION PARKWAY) TO SR 1652 (N. HARRISON AVENUE) IN CARY.
CONSTRUCT AUXILIARY LANES IN BOTH DIRECTIONS
(PROPOSED DETOUR)
JUNE/JULY 2026
ROLL 3 OF 3