

LEGEND

BUILDINGS	LAKES, RIVER, STREAMS AND PONDS
EXISTING RIGHT OF WAY	PROPERTY LINES
PROPOSED RIGHT OF WAY	COUNTY/CITY/TOWN LIMIT
PROPOSED EASEMENTS (DRAINAGE, CONSTRUCTION, AND UTILITY)	WETLAND LIMITS BOUNDARY
EXISTING ROADWAY	WETLANDS
EXISTING ROADWAY TO BE REMOVED	EXISTING HISTORIC PROPERTY BOUNDARY
EXISTING ROADWAY TO BE RESURFACED	PRESENT ADT
EXISTING CEMETERY	FUTURE ADT
PROPOSED ROADWAY	
PROPOSED STRUCTURES, ISLANDS, SIDEWALK, CURB AND GUTTER	
EXISTING STRUCTURES, ISLAND, CURB AND GUTTER TO BE RETAINED	

DESIGN DATA

Functional Class. = Principal Arterial
Design Speed = 55 mph
Max. Superelev. = 0.06

100' 0' 100' 200'

(ENGLISH)

PRELIMINARY PLANS
DO NOT USE FOR CONSTRUCTION




INCOMPLETE PLANS
DO NOT USE FOR CONSTRUCTION

PUBLIC MEETING MAP
PROJECT 47095.11 (R-5823)
GUILFORD & ROCKINGHAM COUNTIES
MULTIPLE INTERSECTION IMPROVEMENTS
ALONG THE NC 65/NC 58 CORRIDOR FROM
US 158 IN STOKESDALE TO I-77/US 220
JULY 2025
ROLL 1 OF 3

AERIAL DATE: 2022
SOURCE: NC ONE MAP

NC 65 (BELEWS CREEK RD.) / SR 2046 ELISBORO RD.



NAD 83 NA 2011

 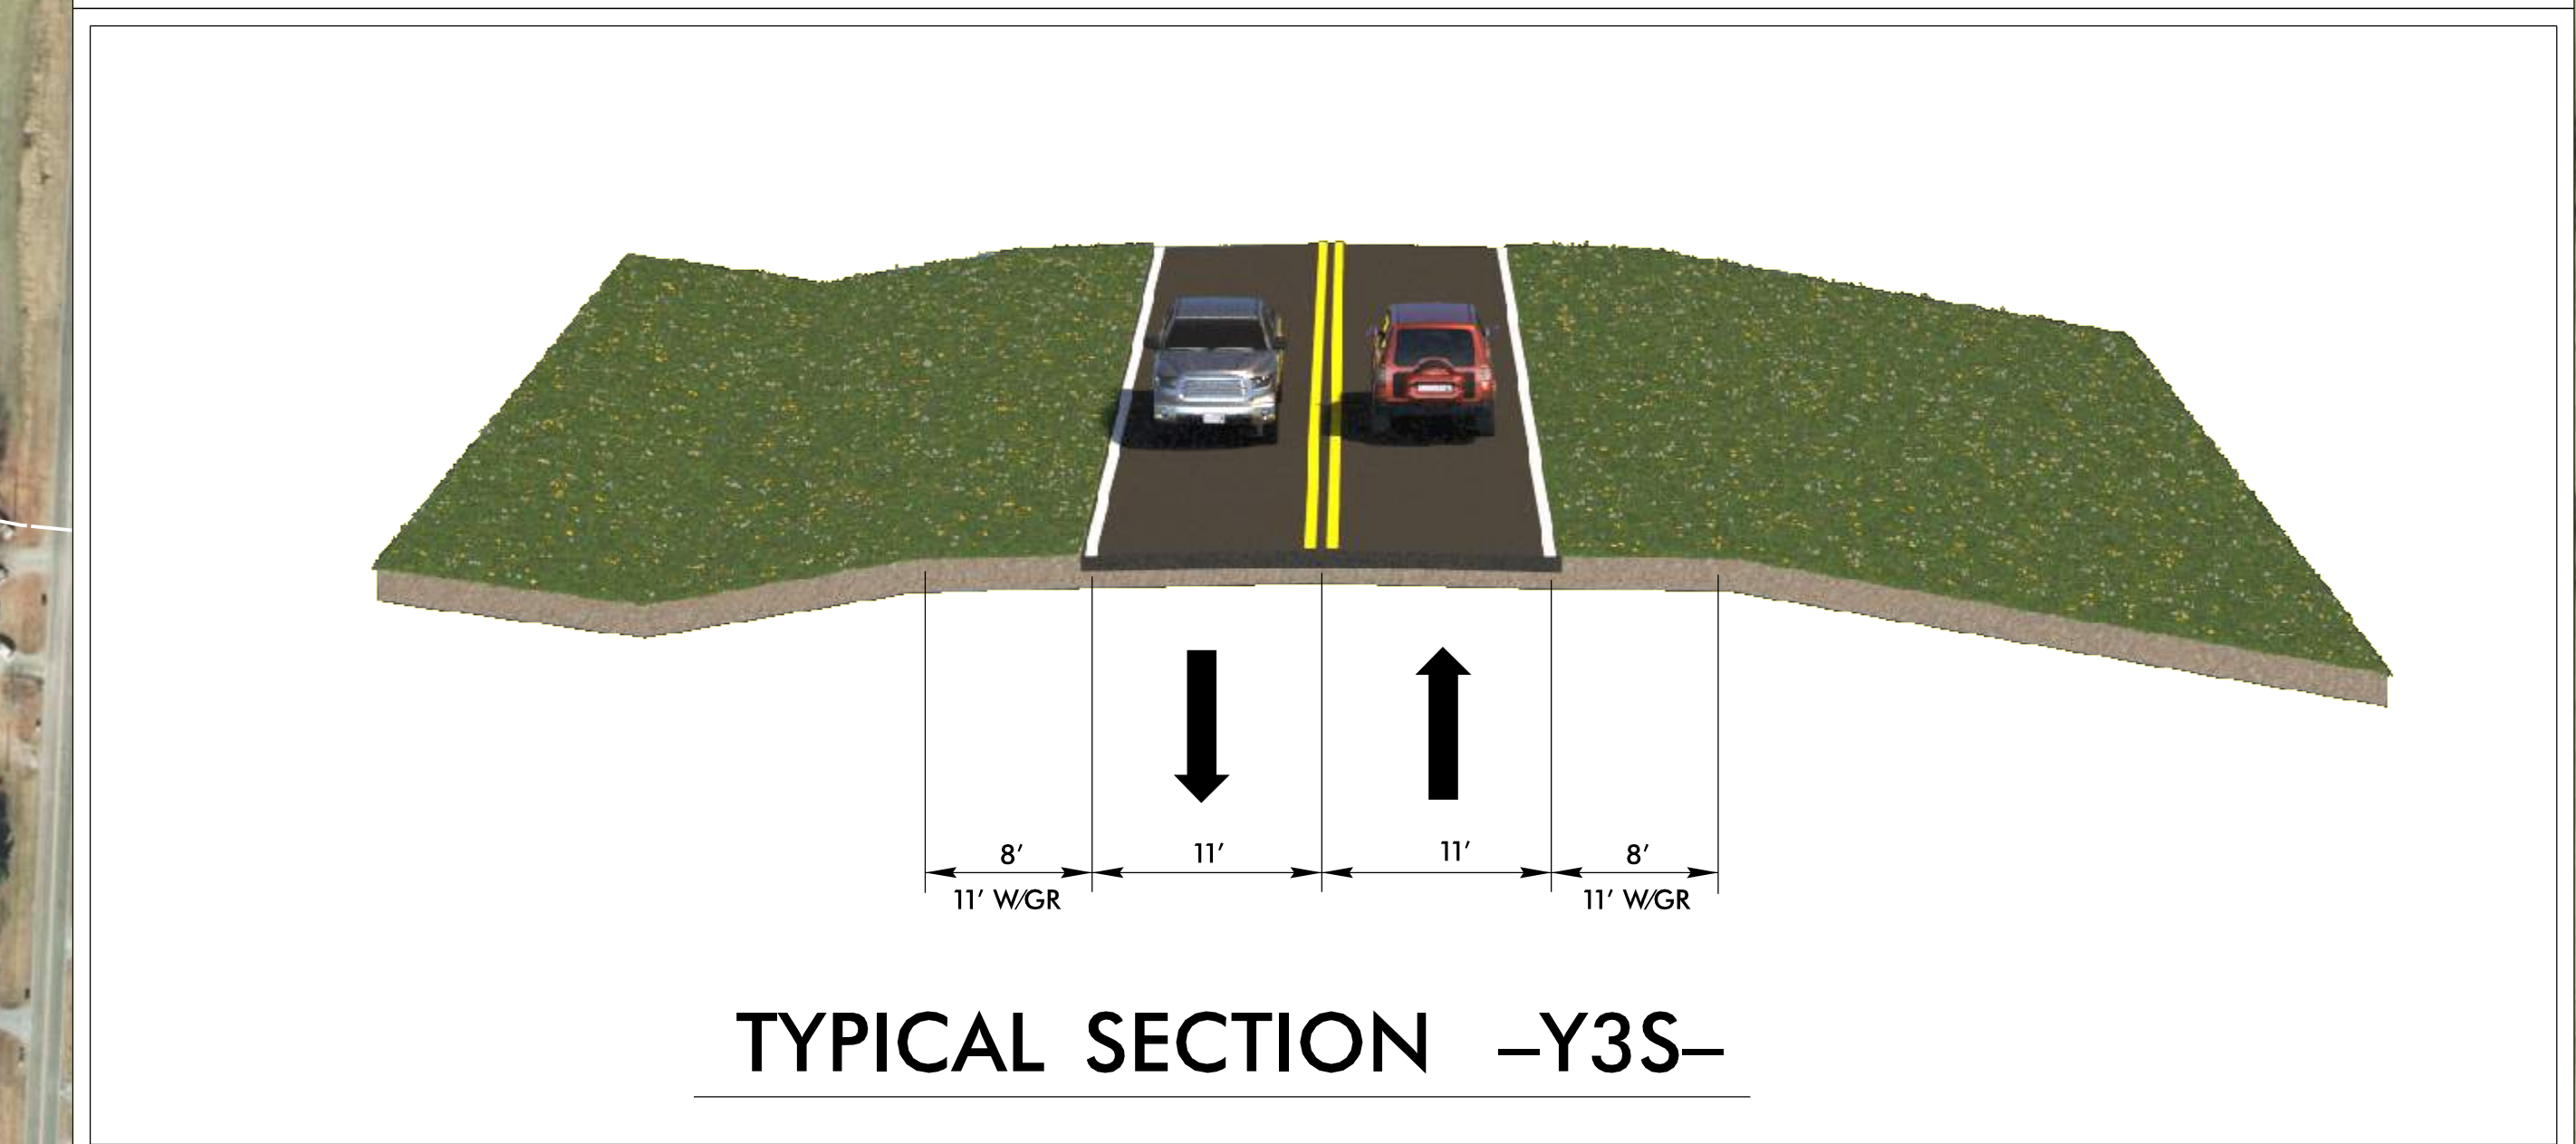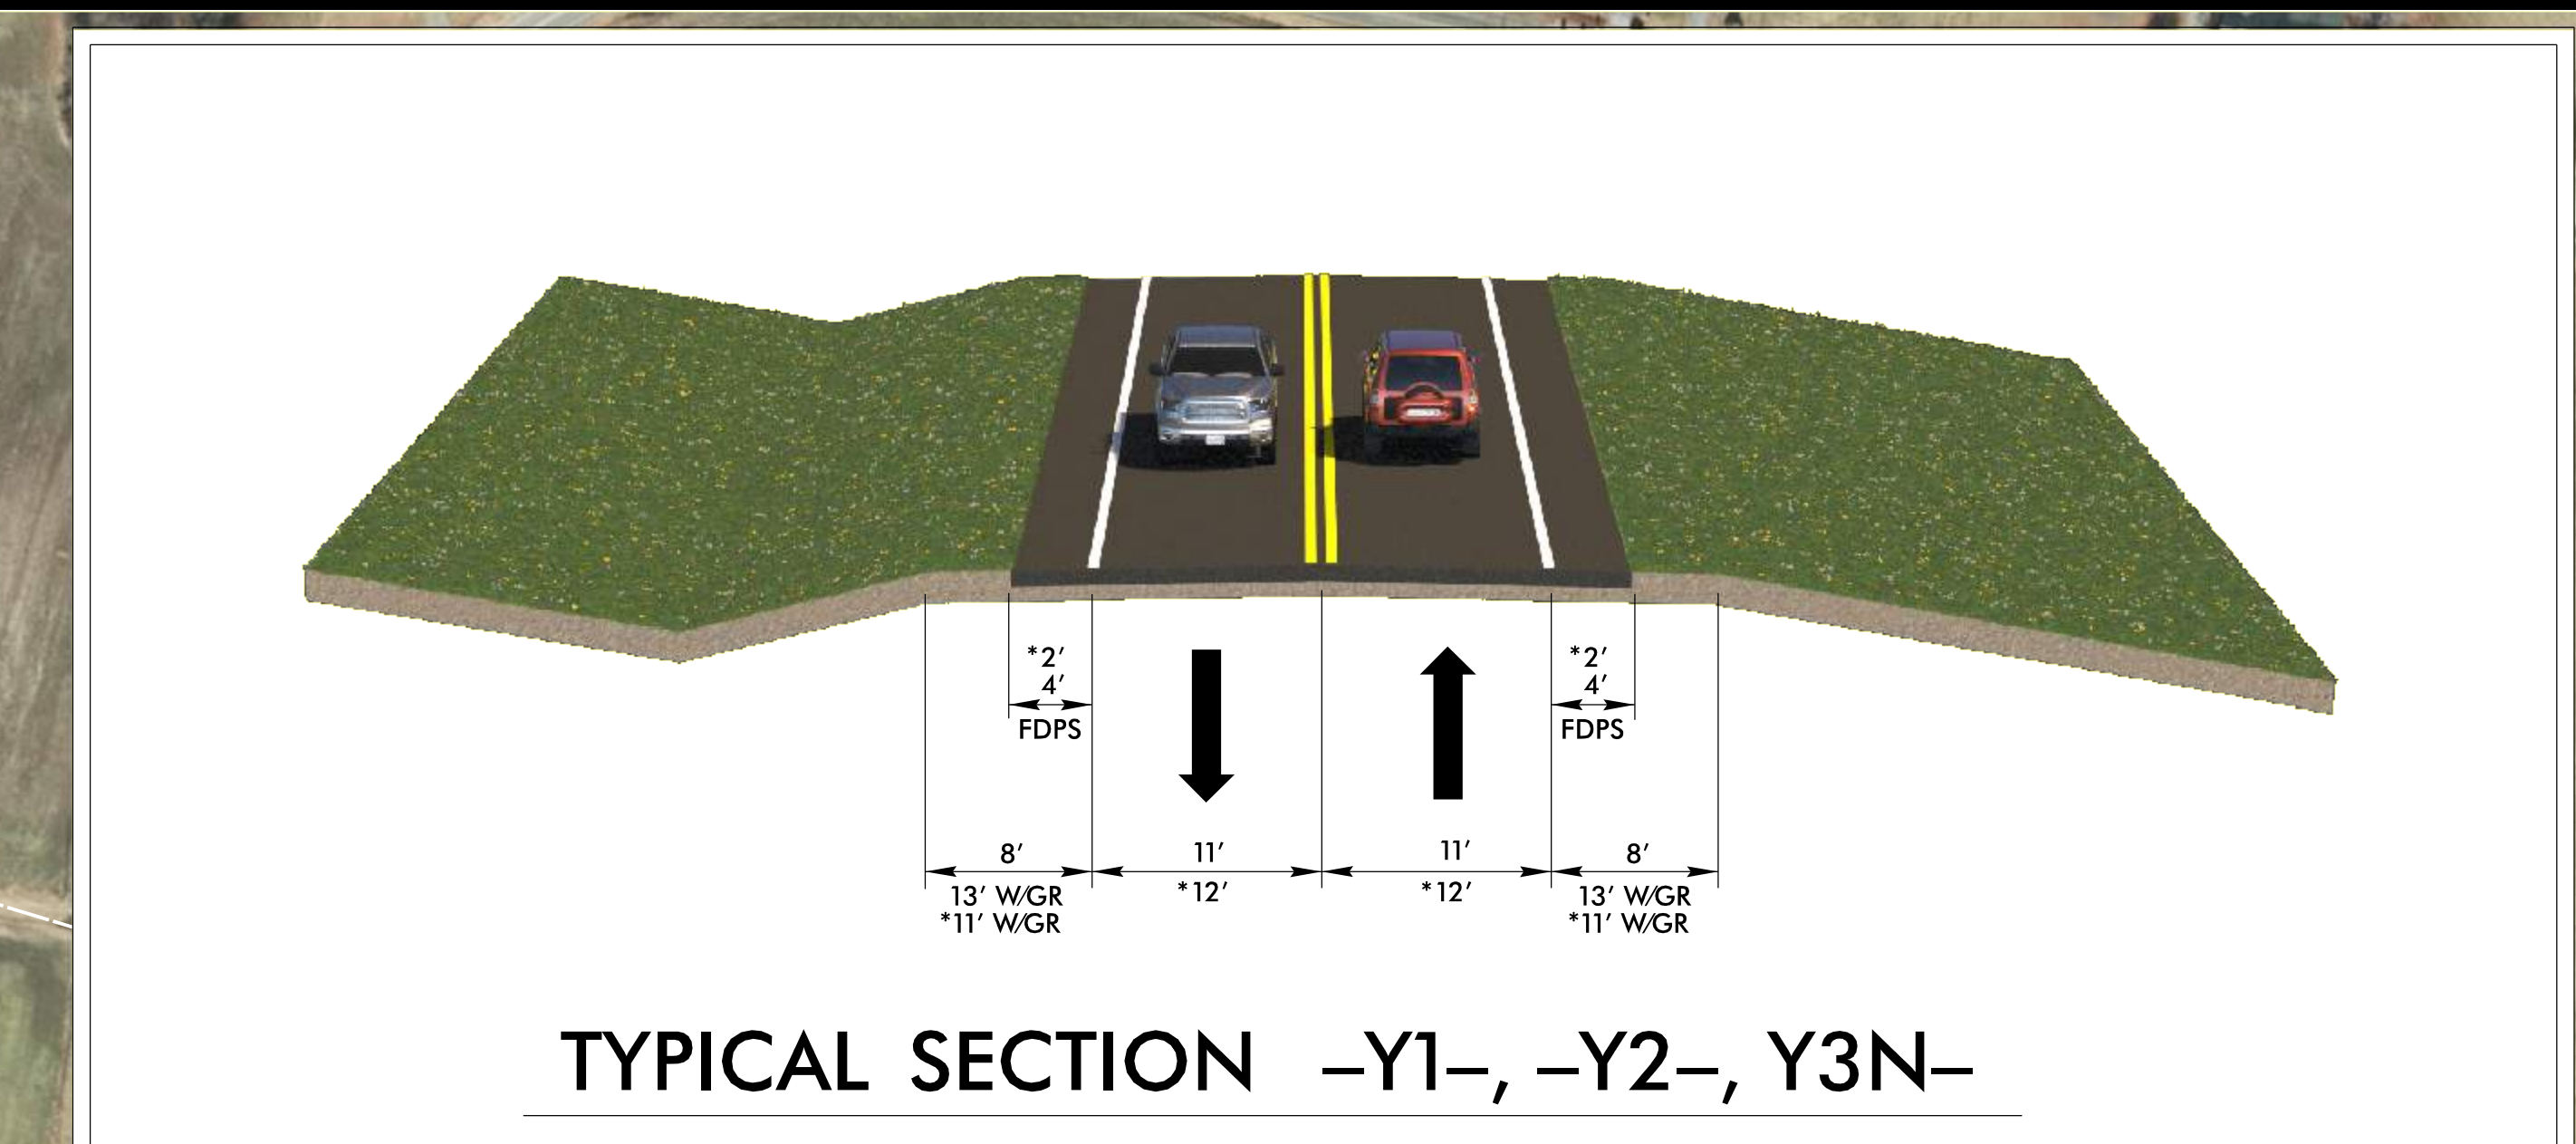

BETTERMENTS NOTE
BETTERMENTS ARE CONTINGENT UPON MUNICIPAL AGREEMENT.

UTILITY NOTE
TO PROVIDE GREATER VISUAL CLARITY, EXISTING AND PROPOSED UTILITIES ARE NOT SHOWN ON THESE MAPS OR ON OTHER DISPLAYS. THE UTILITY INFORMATION SHOWN ON THESE MAPS IS LIMITED TO LOCATIONS OF MAJOR EXISTING AND POTENTIAL UTILITY EASEMENTS. THE DESIGNS SHOWN ON THESE MAPS, INCLUDING UTILITY EASEMENTS, ARE PRELIMINARY AND ARE SUBJECT TO CHANGE.

DRIVEWAY NOTE
ALL DRIVEWAYS ARE NOT SHOWN AS MAPS ARE BASED ON PRELIMINARY PLANS AND ARE SUBJECT TO CHANGE. DRIVEWAY LOCATION WILL BE FINALIZED AT A LATER DATE.

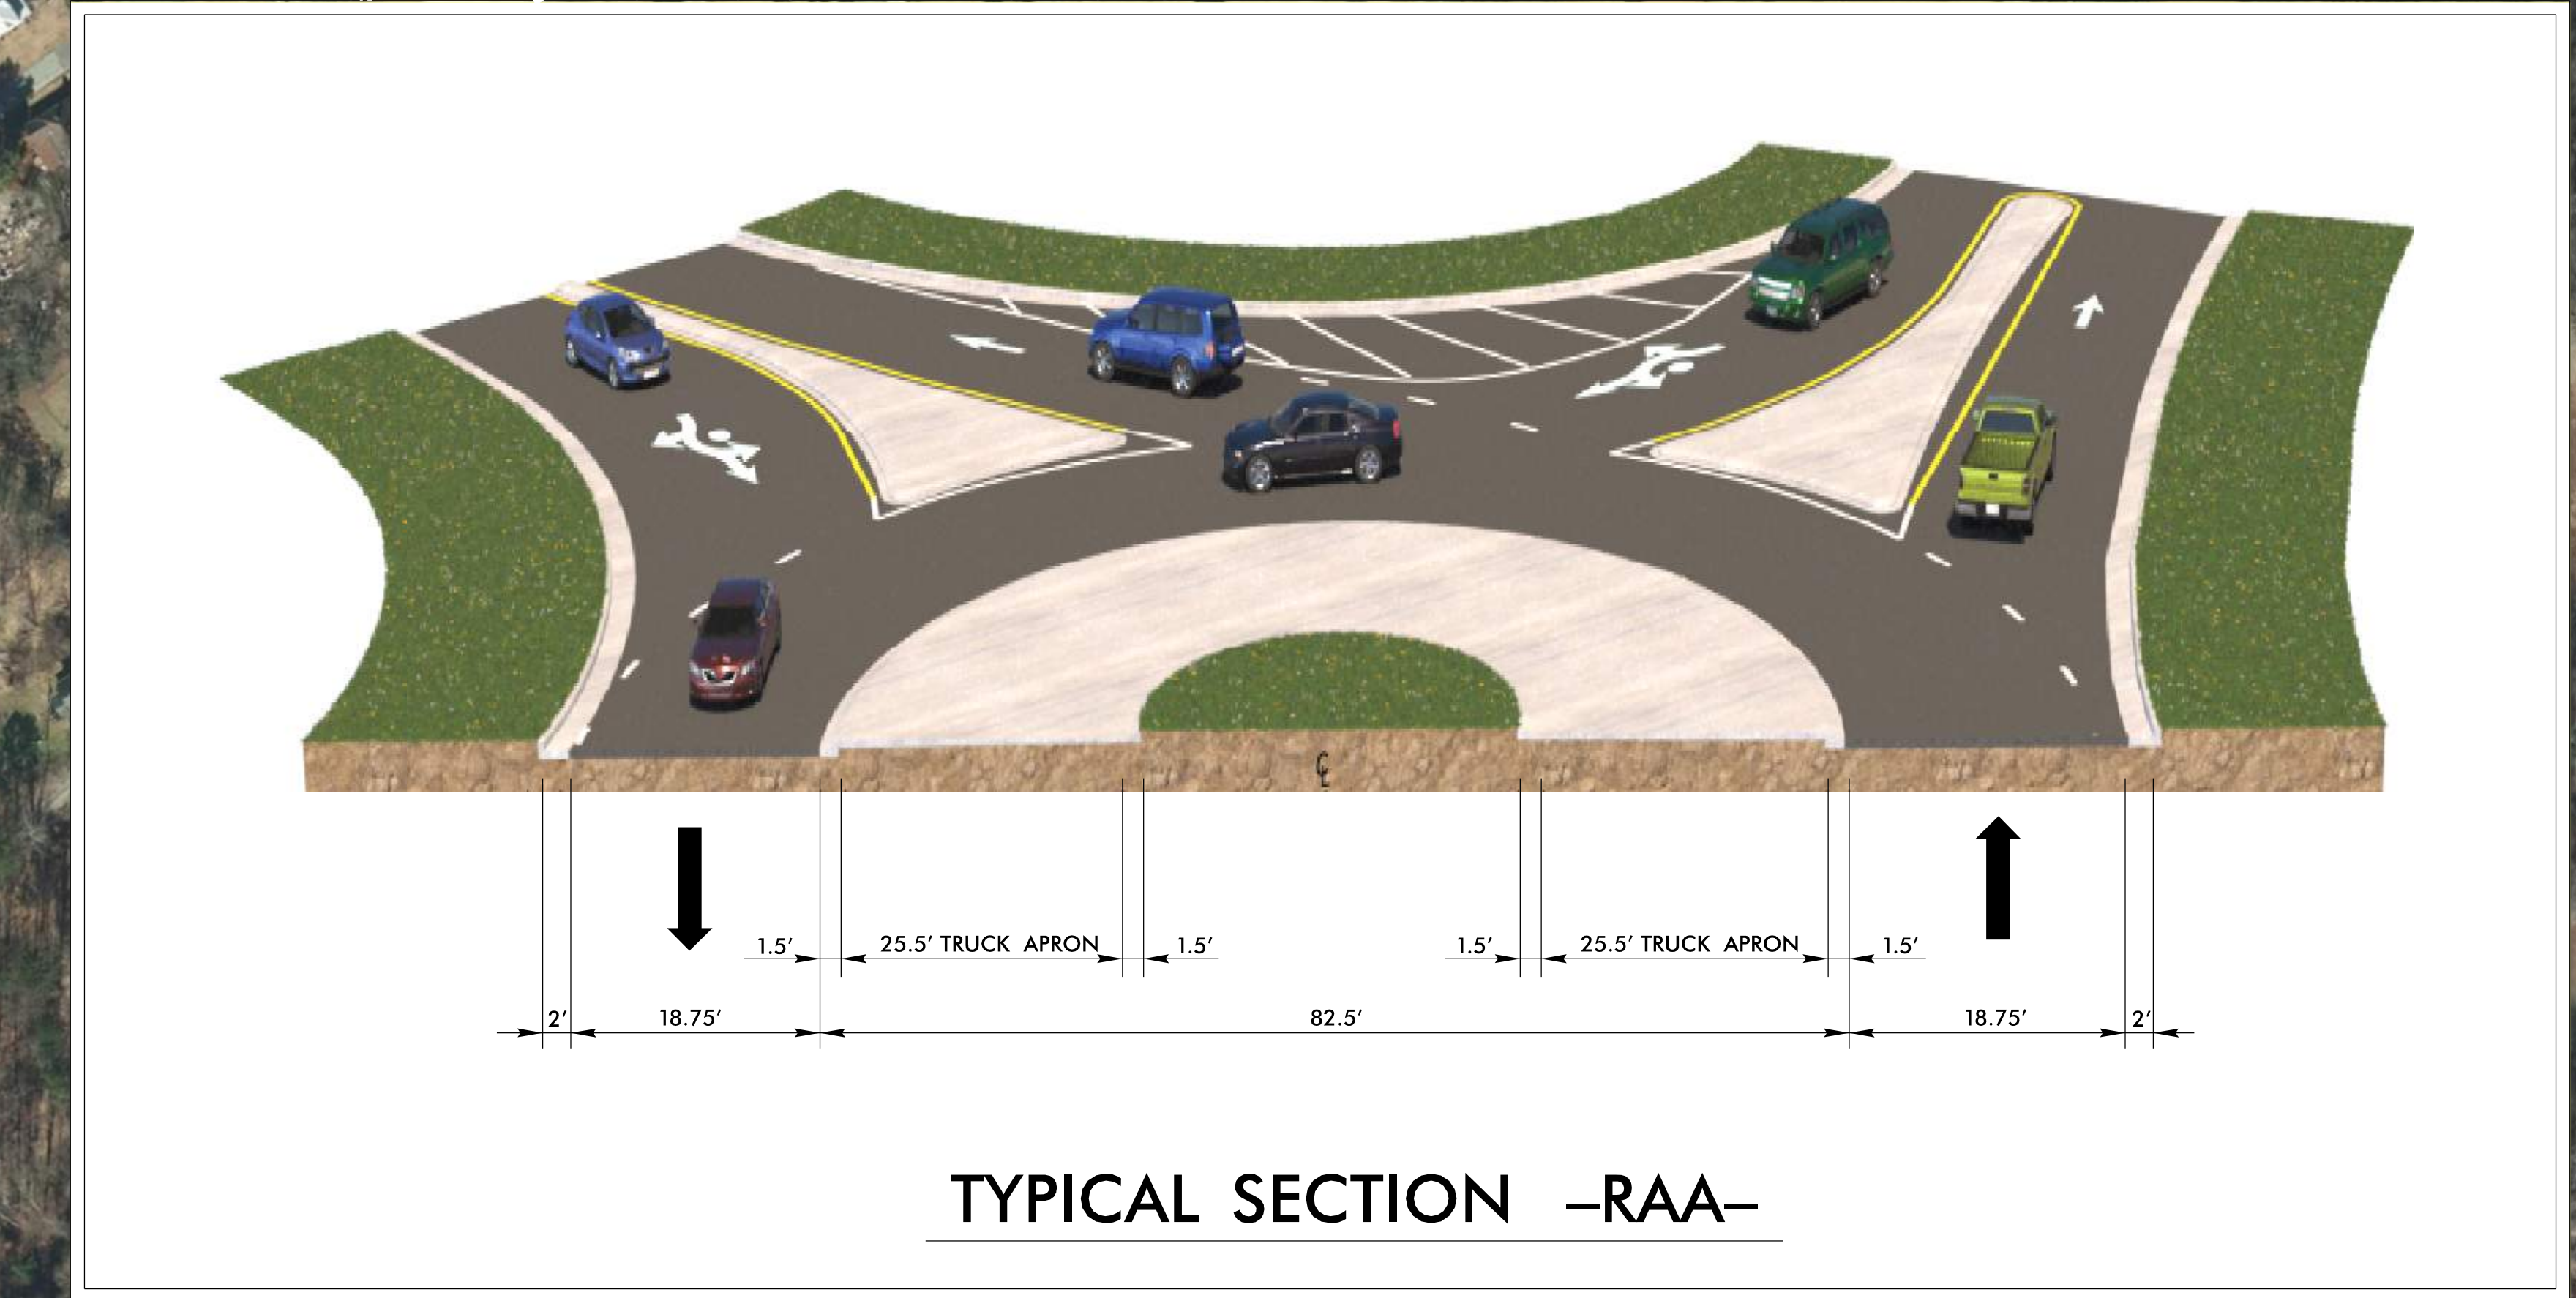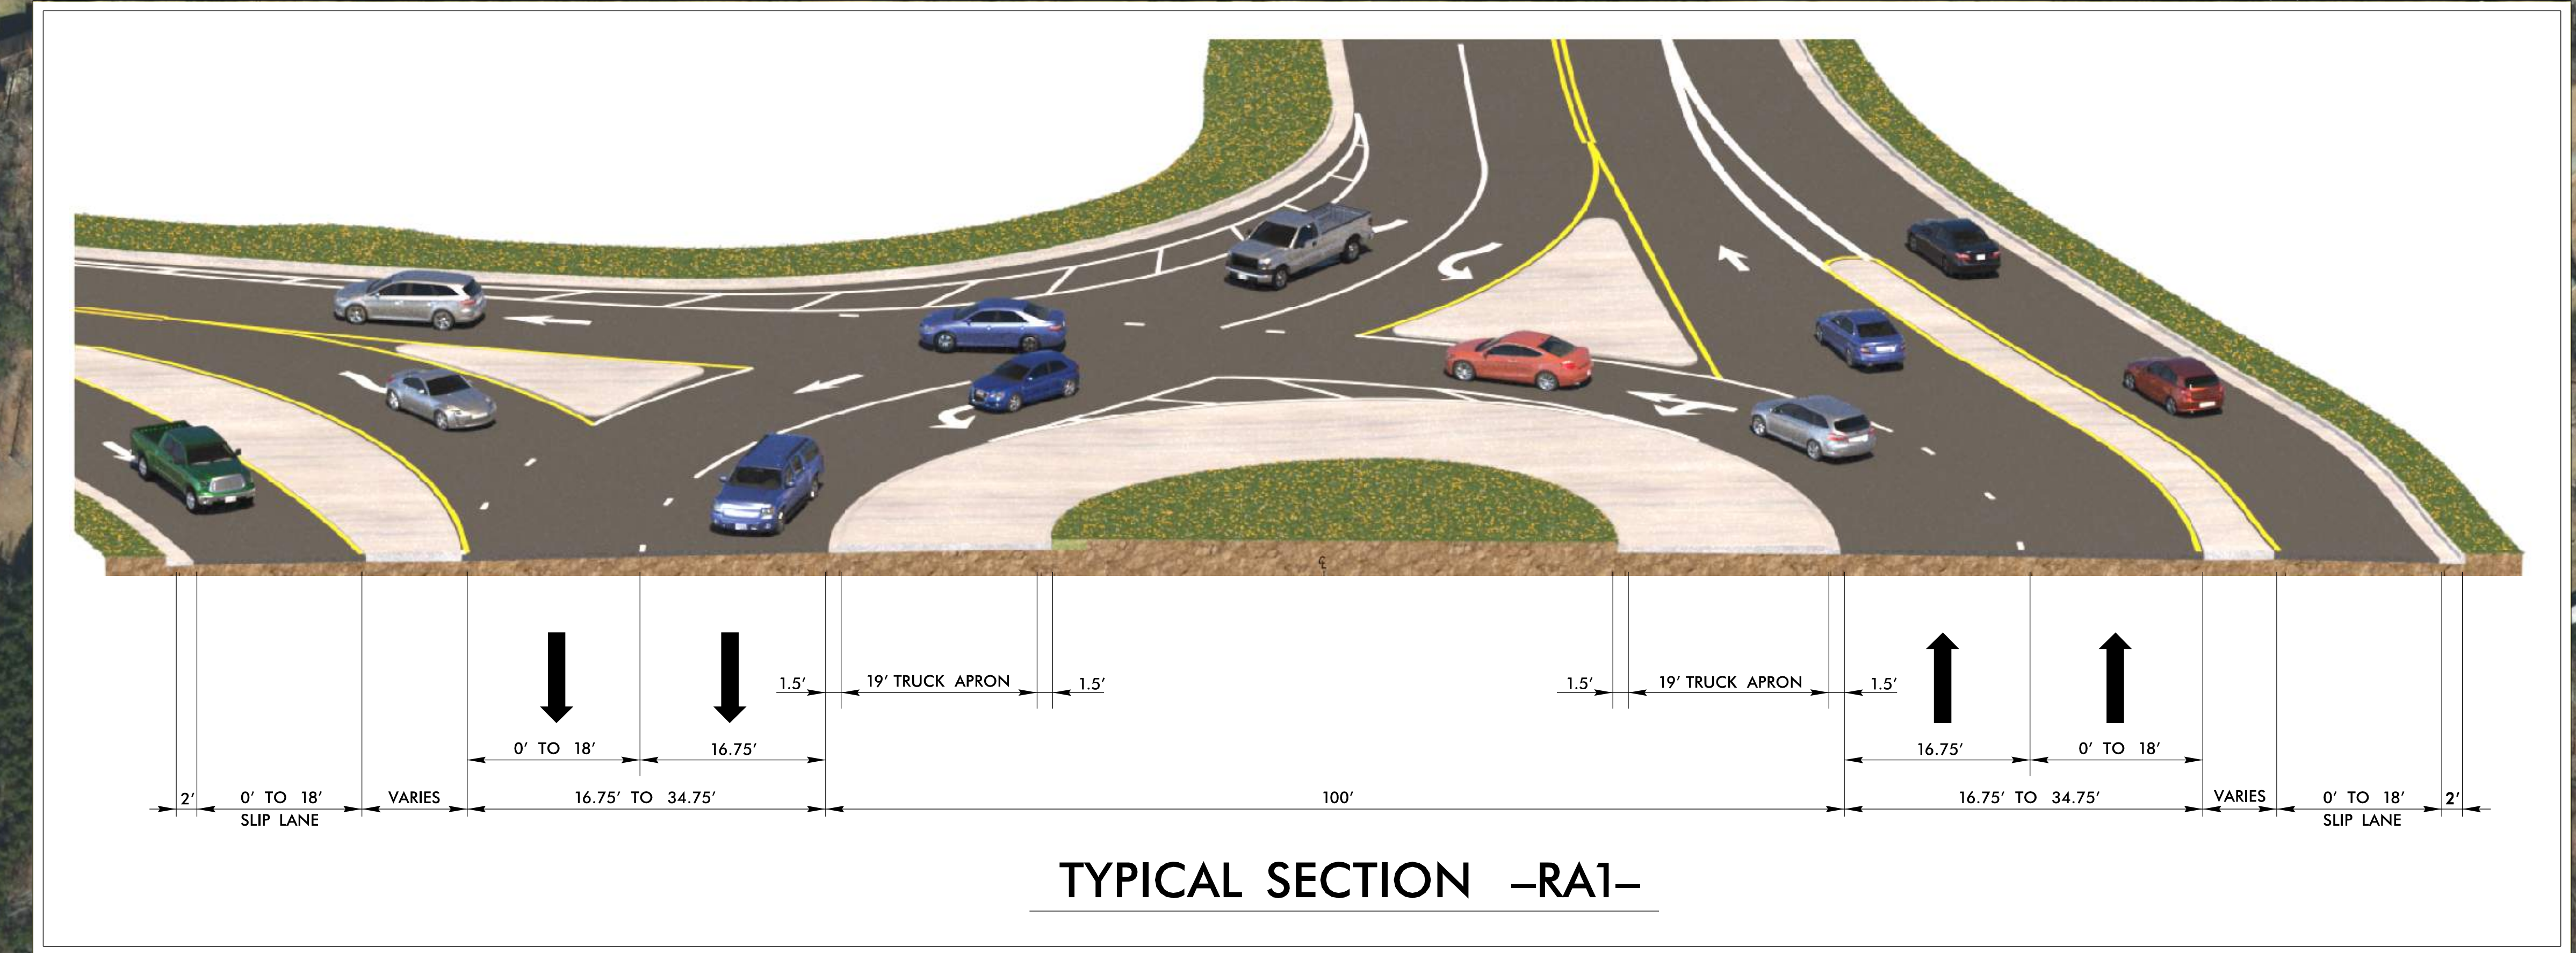

LEGEND

BUILDINGS	LAKES, RIVER, STREAMS AND PONDS
EXISTING RIGHT OF WAY	PROPERTY LINES
PROPOSED RIGHT OF WAY	COUNTY/CITY/TOWN LIMIT
PROPOSED EASEMENTS (DRAINAGE, CONSTRUCTION, AND UTILITY)	WETLAND LIMITS BOUNDARY
EXISTING ROADWAY	WETLANDS
EXISTING ROADWAY TO BE REMOVED	EXISTING HISTORIC PROPERTY BOUNDARY
EXISTING ROADWAY TO BE RESURFACED	PRESENT ADT
EXISTING CEMETERY	FUTURE ADT
PROPOSED ROADWAY	
PROPOSED STRUCTURES, ISLANDS, SIDEWALK, CURB AND GUTTER	
EXISTING STRUCTURES, ISLAND, CURB AND GUTTER TO BE RETAINED	