




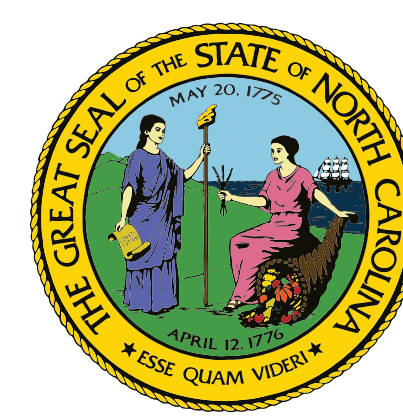

PUBLIC MEETING MAP
TIP PROJECT: U-5976
WBS: 45964
MOORE COUNTY
US 15/US 501 FROM SOUTH OF PINEHURST
MANOR DRIVE TO SR 1208 (PAGE ROAD) IN
PINEHURST
UPGRADE INTERSECTION AND CONSTRUCT
IMPROVEMENTS TO PINEHURST TRAFFIC
CIRCLE AND APPROACHES.
FINAL DESIGN

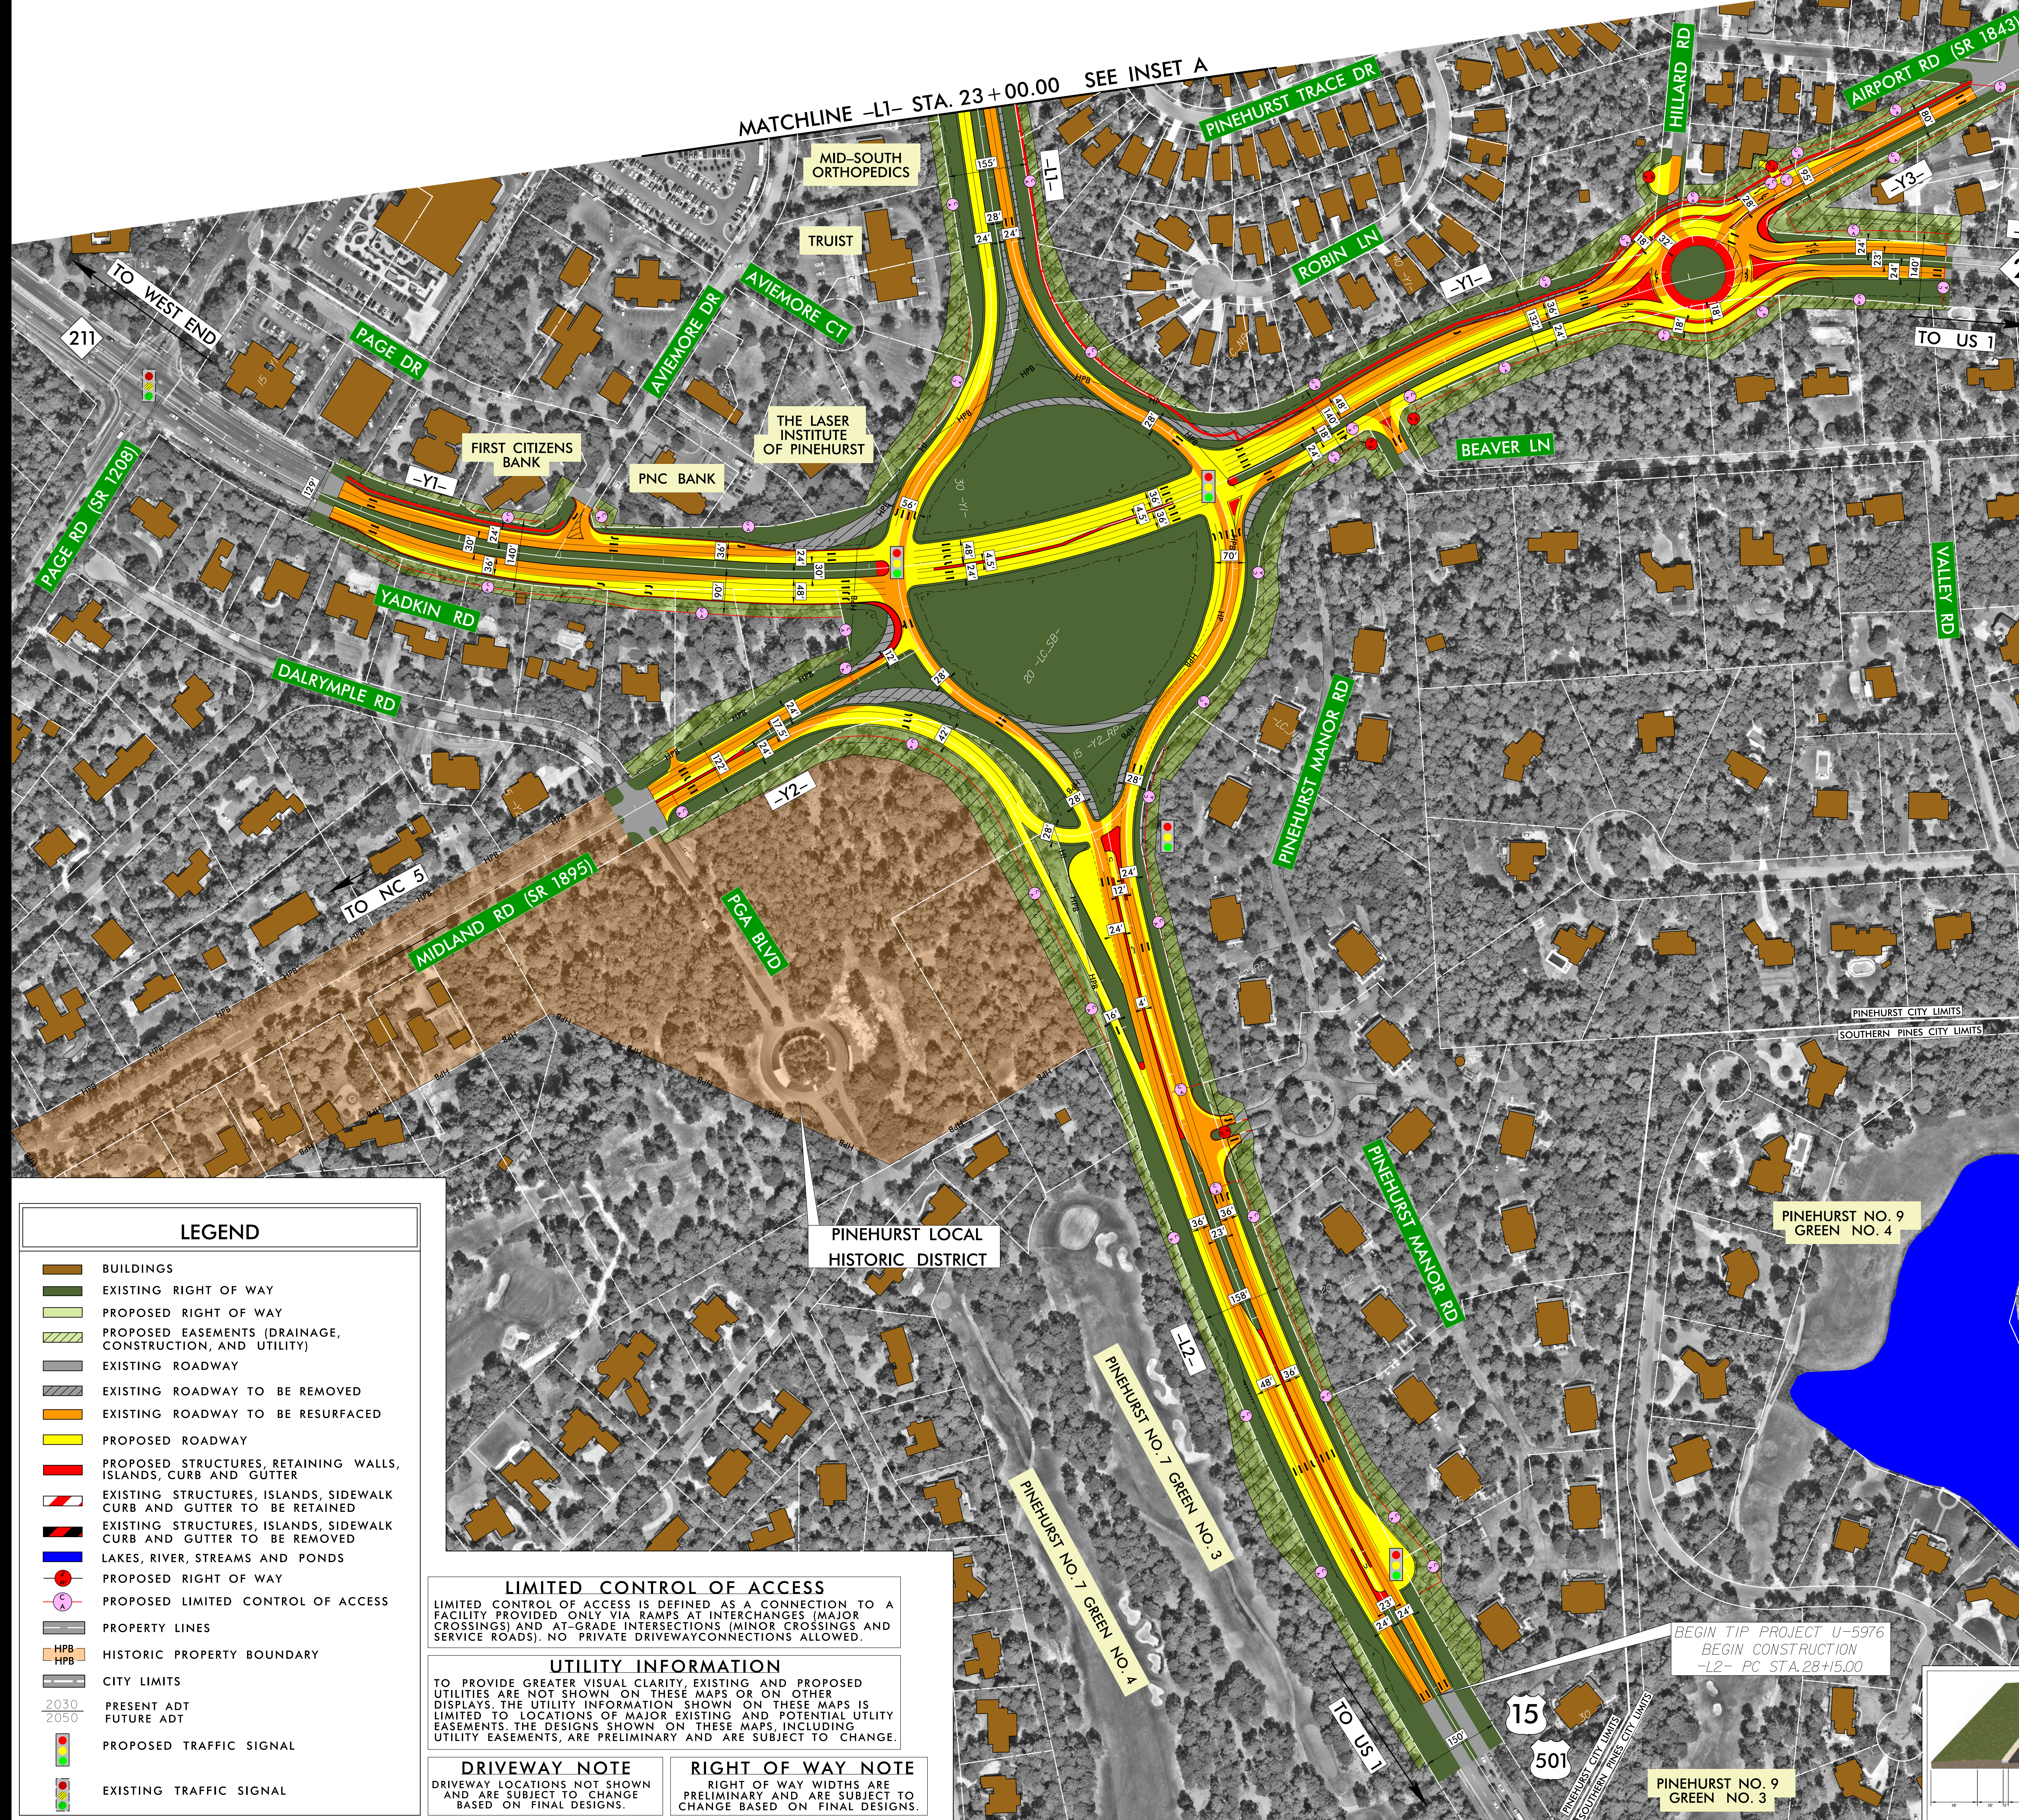

PUBLIC MEETING MAP
TIP PROJECT: U-5976
WBS: 45964
MEETING DATE: OCTOBER 28, 2025
MOORE COUNTY
US 15/US 501 FROM SOUTH OF PINEHURST
MANOR DRIVE TO SR 1208 (PAGE ROAD) IN
PINEHURST
UPGRADE INTERSECTION AND CONSTRUCT
IMPROVEMENTS TO PINEHURST TRAFFIC
CIRCLE AND APPROACHES.
FINAL DESIGN

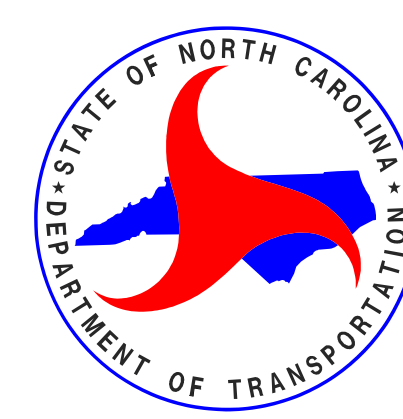

PUBLIC MEETING MAP
TIP PROJECT: U-5976
WBS: 45964
MOORE COUNTY
US 15/US 501 FROM SOUTH OF PINEHURST
MANOR DRIVE TO SR 1208 (PAGE ROAD) IN
PINEHURST
UPGRADE INTERSECTION AND CONSTRUCT
IMPROVEMENTS TO PINEHURST TRAFFIC
CIRCLE AND APPROACHES.
FINAL DESIGN

