

PUBLIC MEETING MAP
CALDWELL COUNTY
PROJECT U-6033
PROPOSED IMPROVEMENTS AT INTERSECTION OF
US 64 / NC 18 AND SR 1142 (CALICO ROAD)
CONCEPT 1

 March 2019

DESIGN DATA

Functional Classification	= OTHER PRINCIPAL
Design Speed	= 60 mph
Maximum Superlevation	= 0.08


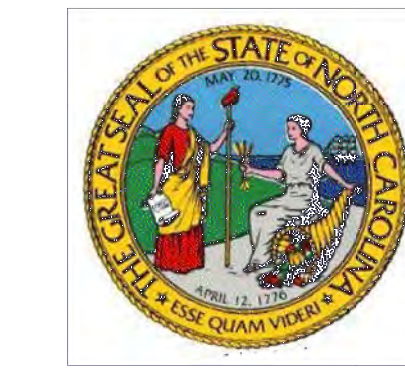
2018 NCDOT AERIAL PHOTOGRAPHY

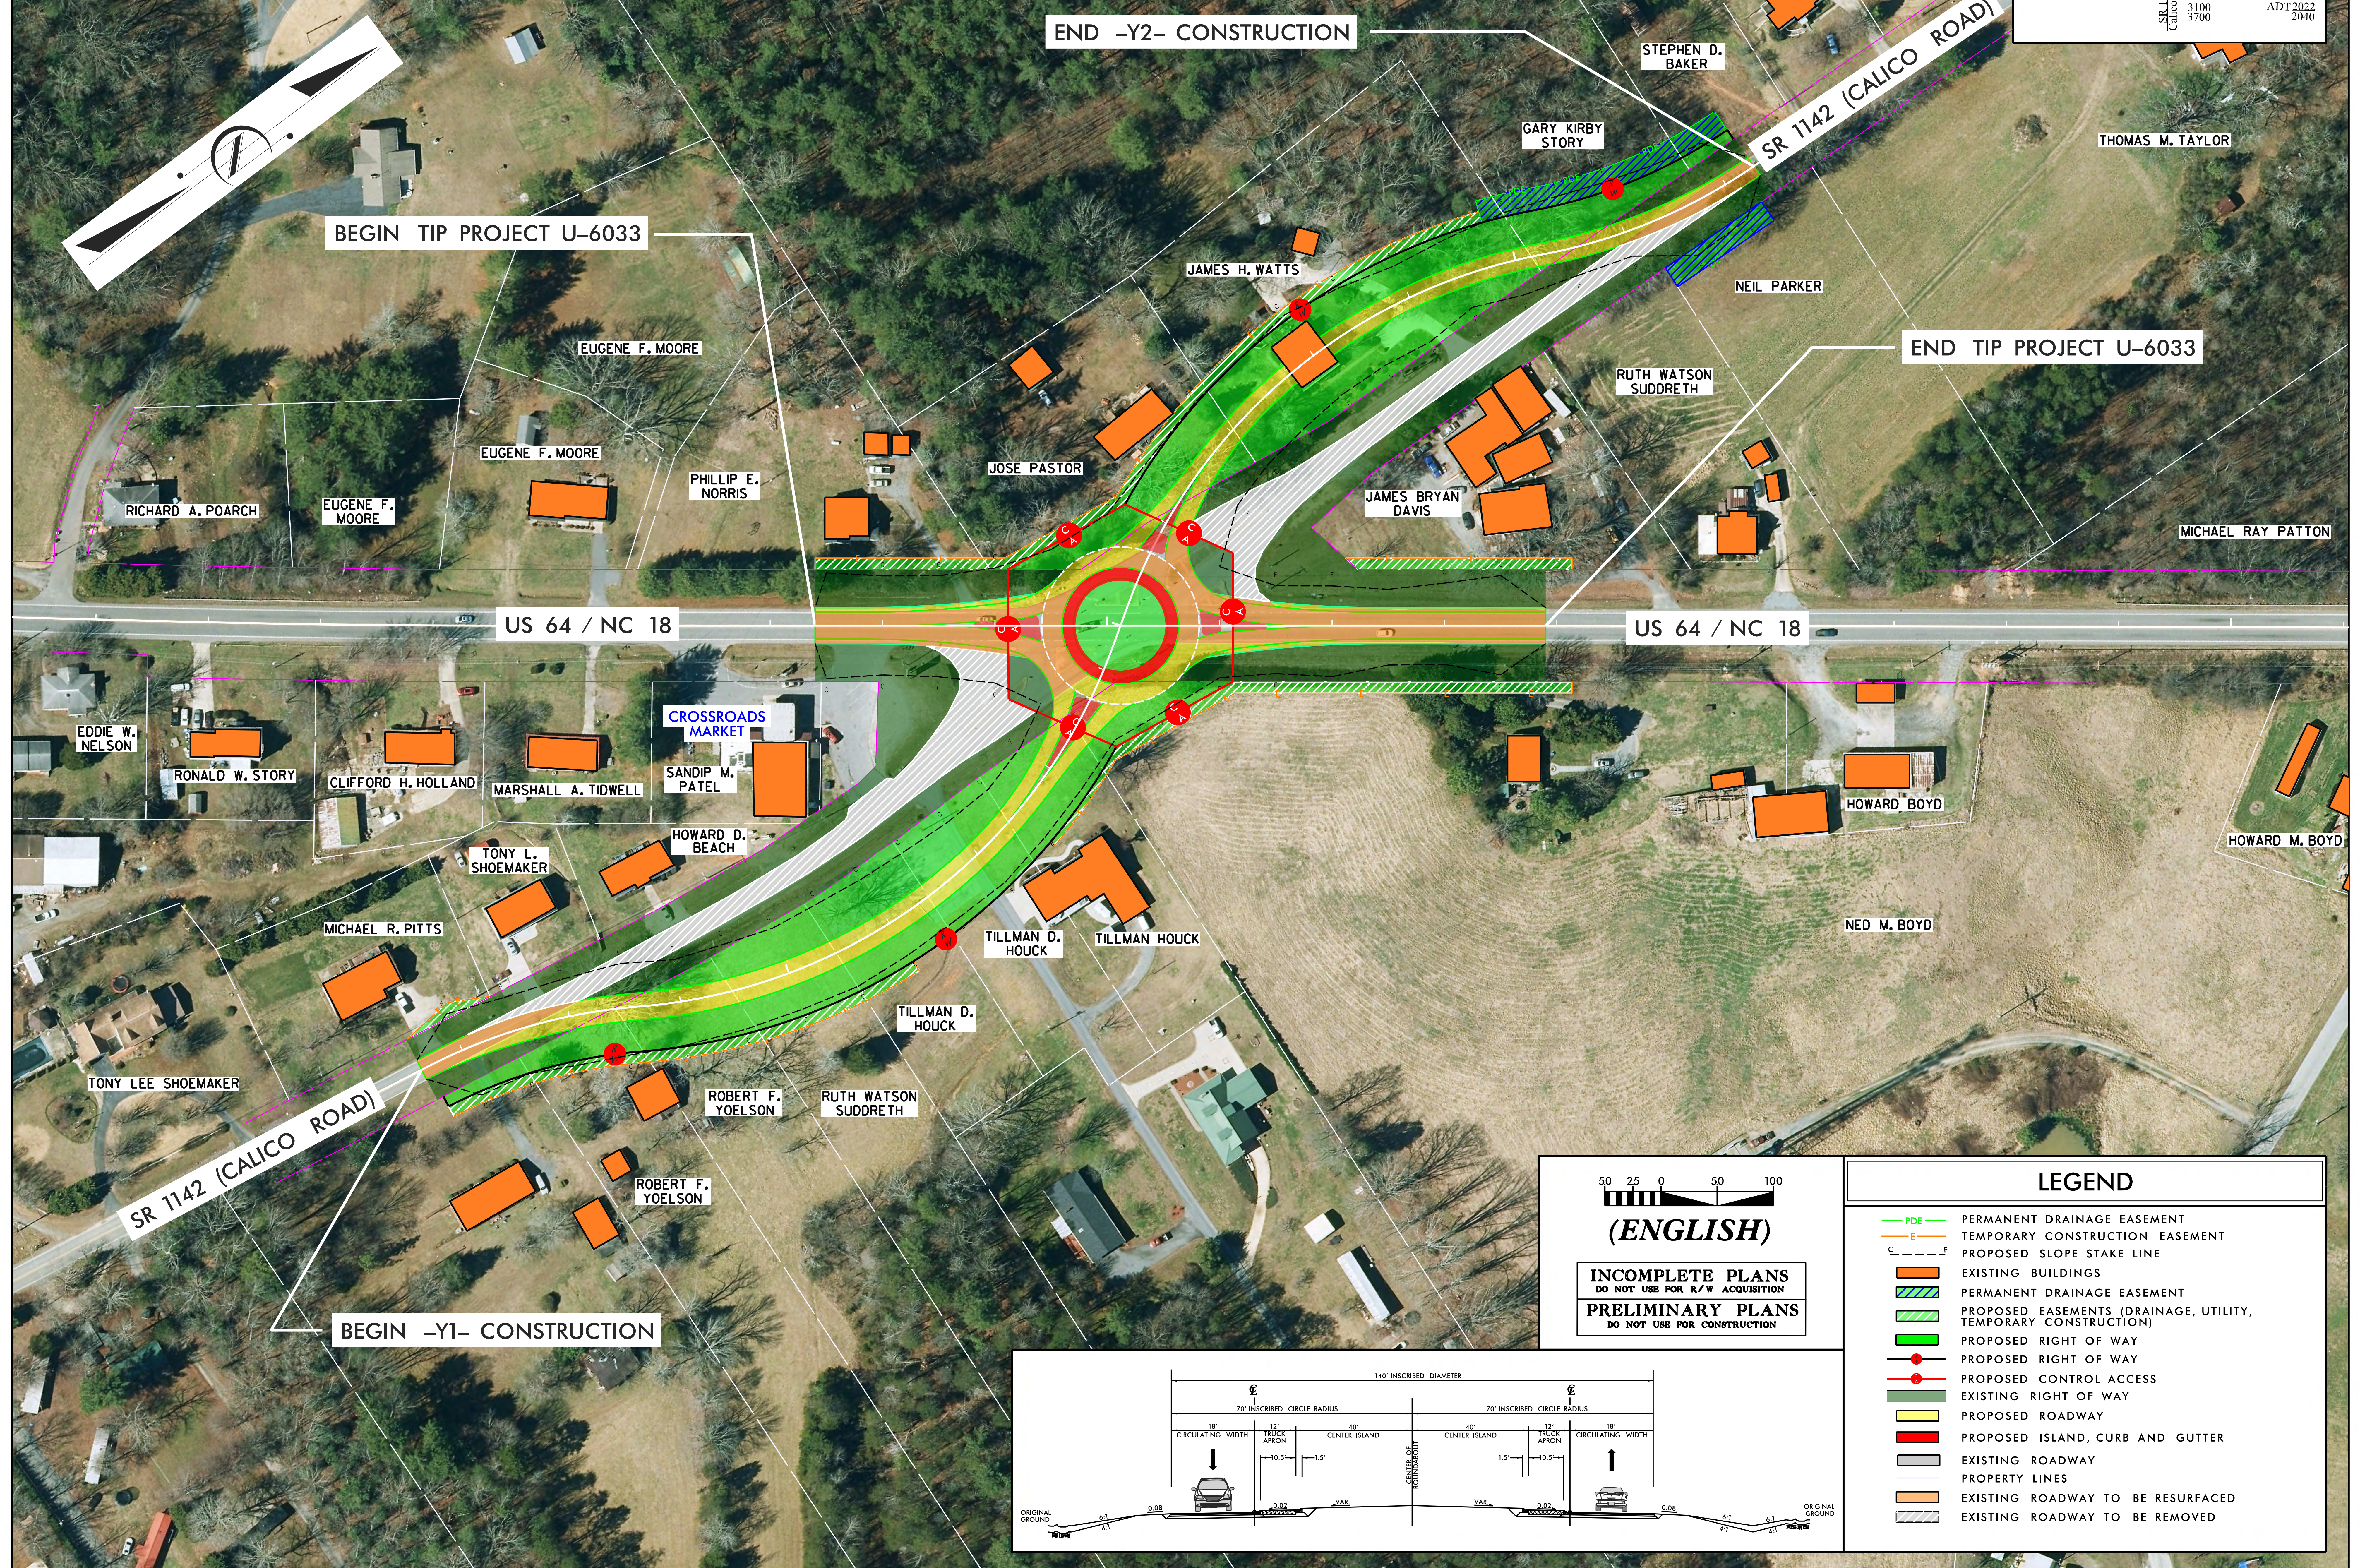
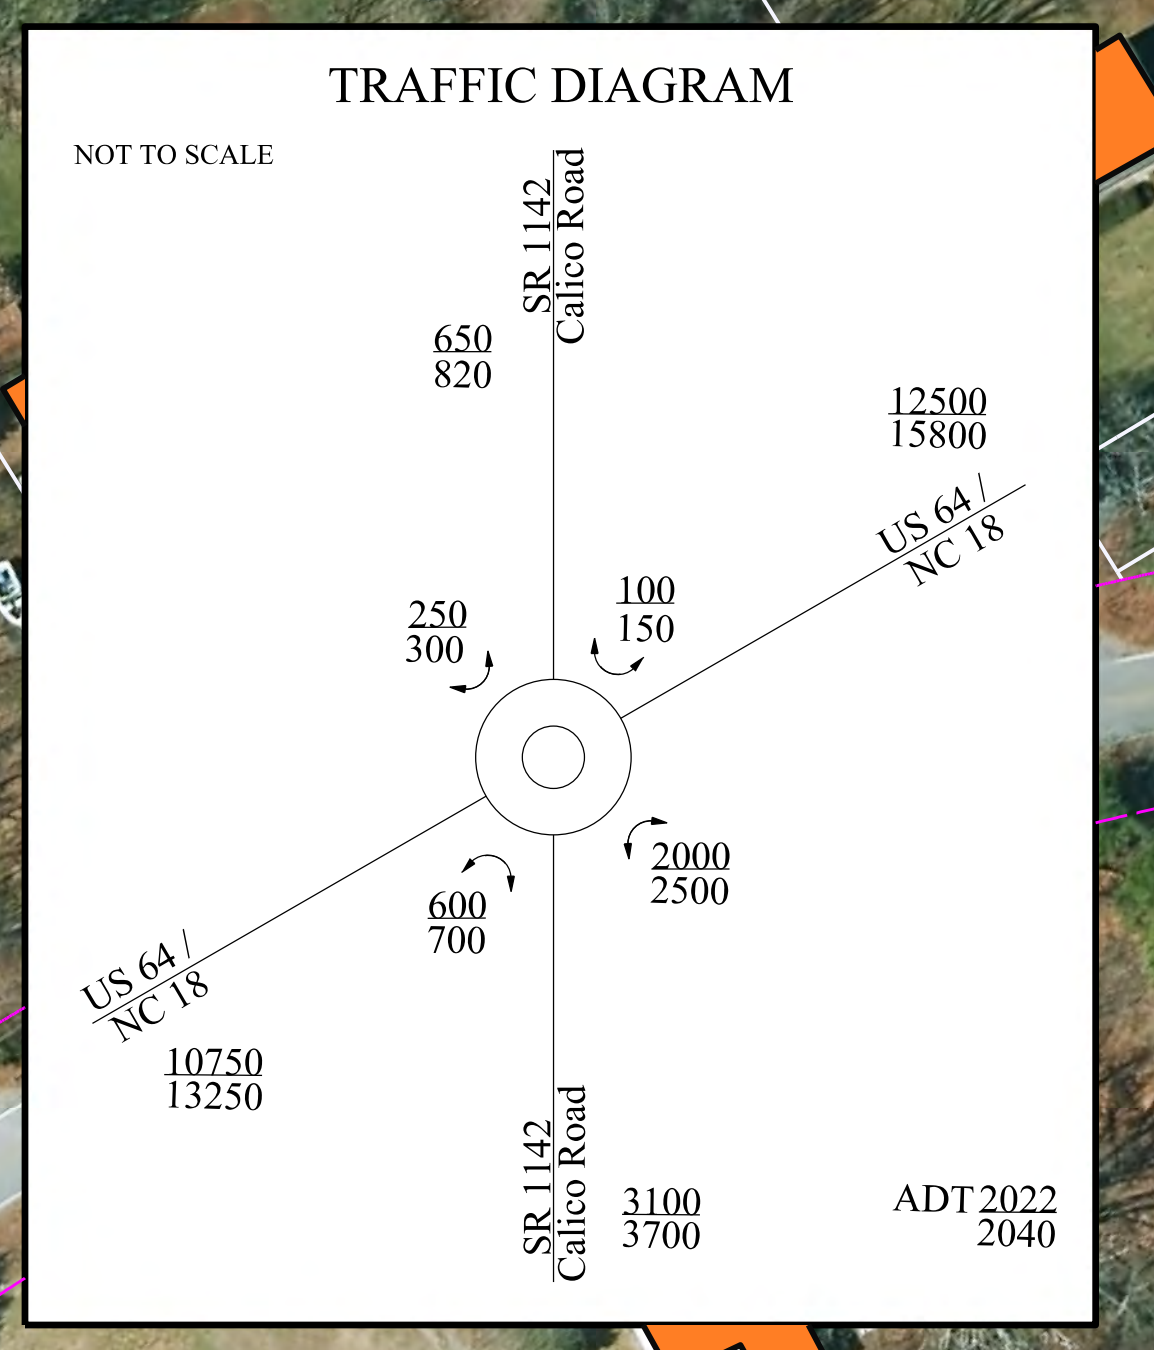
IMPACTS AND DRIVEWAY TIES

Limits of construction and their impacts shown on this hearing map are based off of preliminary designs and preliminary ground surveys. During the final design stage, designers will attempt to minimize impacts where feasible using final ground surveys. Final driveway locations will also be determined during final design using final surveys.

UTILITY INFORMATION:

TO PROVIDE GREATER VISUAL CLARITY, EXISTING AND PROPOSED UTILITIES ARE NOT SHOWN ON THESE MAPS OR ON OTHER DISPLAYS. THE UTILITY INFORMATION SHOWN ON THESE MAPS IS LIMITED TO LOCATIONS OF MAJOR EXISTING AND POTENTIAL UTILITY EASEMENTS. THE DESIGNS SHOWN ON THESE MAPS, INCLUDING UTILITY EASEMENTS, ARE PRELIMINARY AND ARE SUBJECT TO CHANGE.


PUBLIC MEETING MAP
CALDWELL COUNTY
PROJECT U-6033
PROPOSED IMPROVEMENTS AT INTERSECTION OF
US 64 / NC 18 AND SR 1142 (CALICO ROAD)
CONCEPT 1
 March 2019 ROLL 1 OF 1


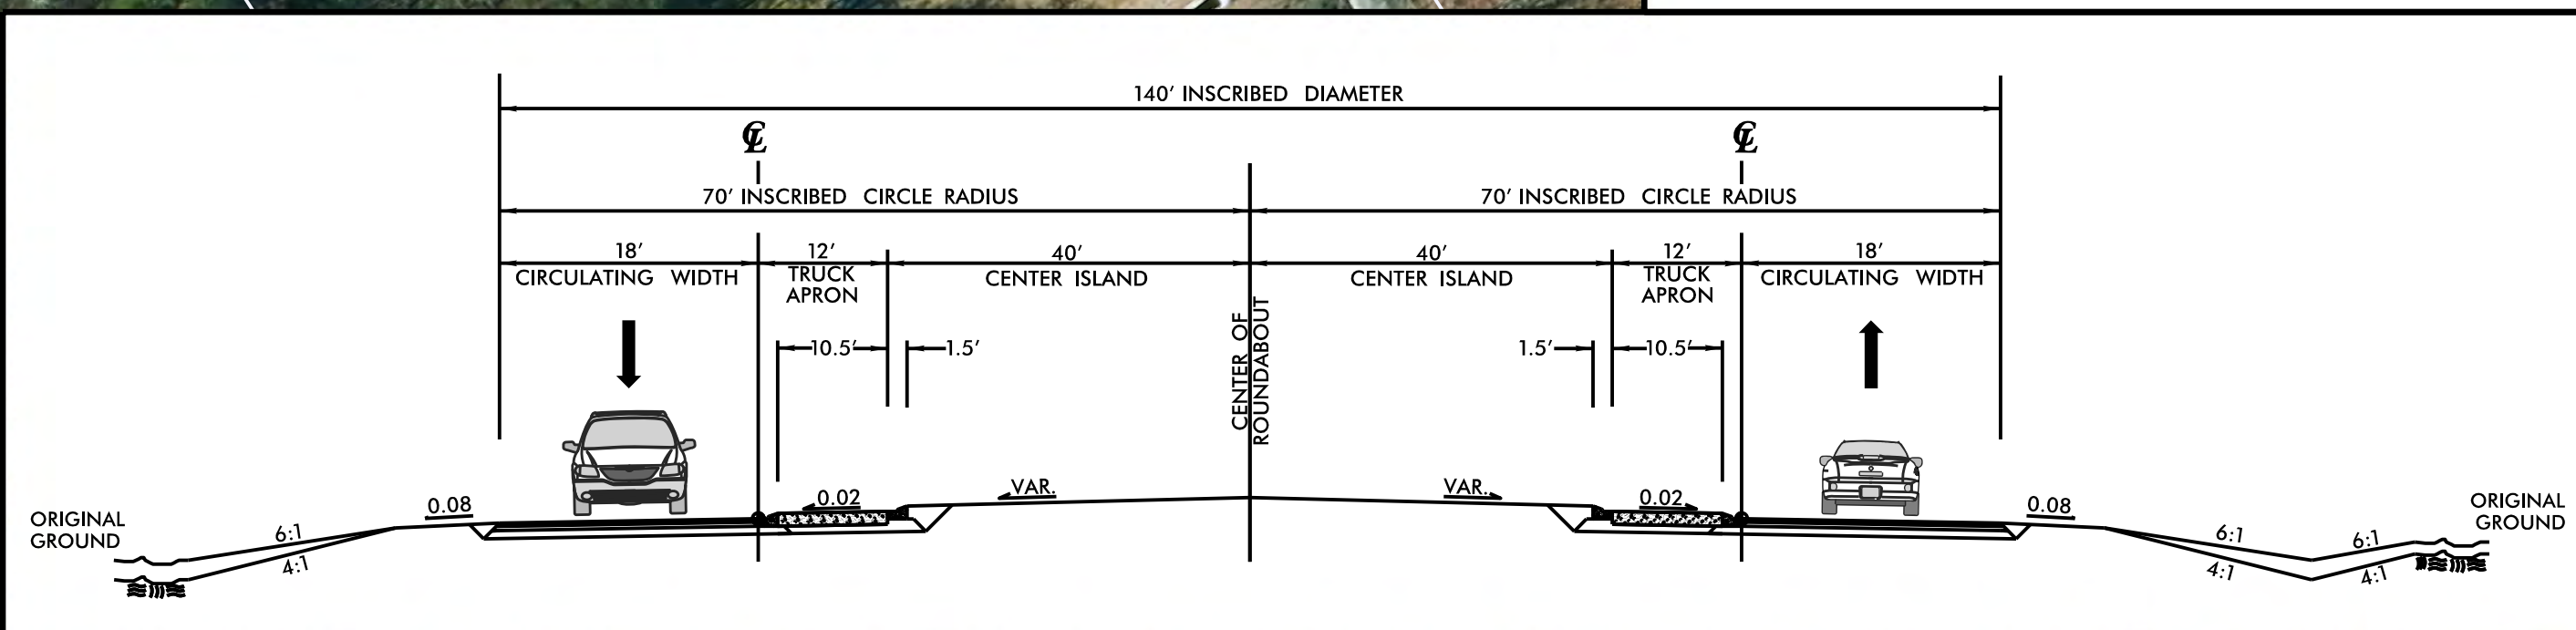


50 25 0 50 100

(ENGLISH)


INCOMPLETE PLANS
DO NOT USE FOR R/W ACQUISITION

PRELIMINARY PLANS
DO NOT USE FOR CONSTRUCTION



LEGEND

	PERMANENT DRAINAGE EASEMENT
	TEMPORARY CONSTRUCTION EASEMENT
	PROPOSED SLOPE STAKE LINE
	EXISTING BUILDINGS
	PERMANENT DRAINAGE EASEMENT
	PROPOSED EASEMENTS (DRAINAGE, UTILITY, TEMPORARY CONSTRUCTION)
	PROPOSED RIGHT OF WAY
	PROPOSED RIGHT OF WAY
	PROPOSED CONTROL ACCESS
	EXISTING RIGHT OF WAY
	PROPOSED ROADWAY
	PROPOSED ISLAND, CURB AND GUTTER
	EXISTING ROADWAY
	PROPERTY LINES
	EXISTING ROADWAY TO BE RESURFACED
	EXISTING ROADWAY TO BE REMOVED


PUBLIC MEETING MAP
CALDWELL COUNTY
PROJECT U-6033
PROPOSED IMPROVEMENTS AT INTERSECTION OF
US 64 / NC 18 AND SR 1142 (CALICO ROAD)
CONCEPT 1
 March 2019 ROLL 1 OF 1
