
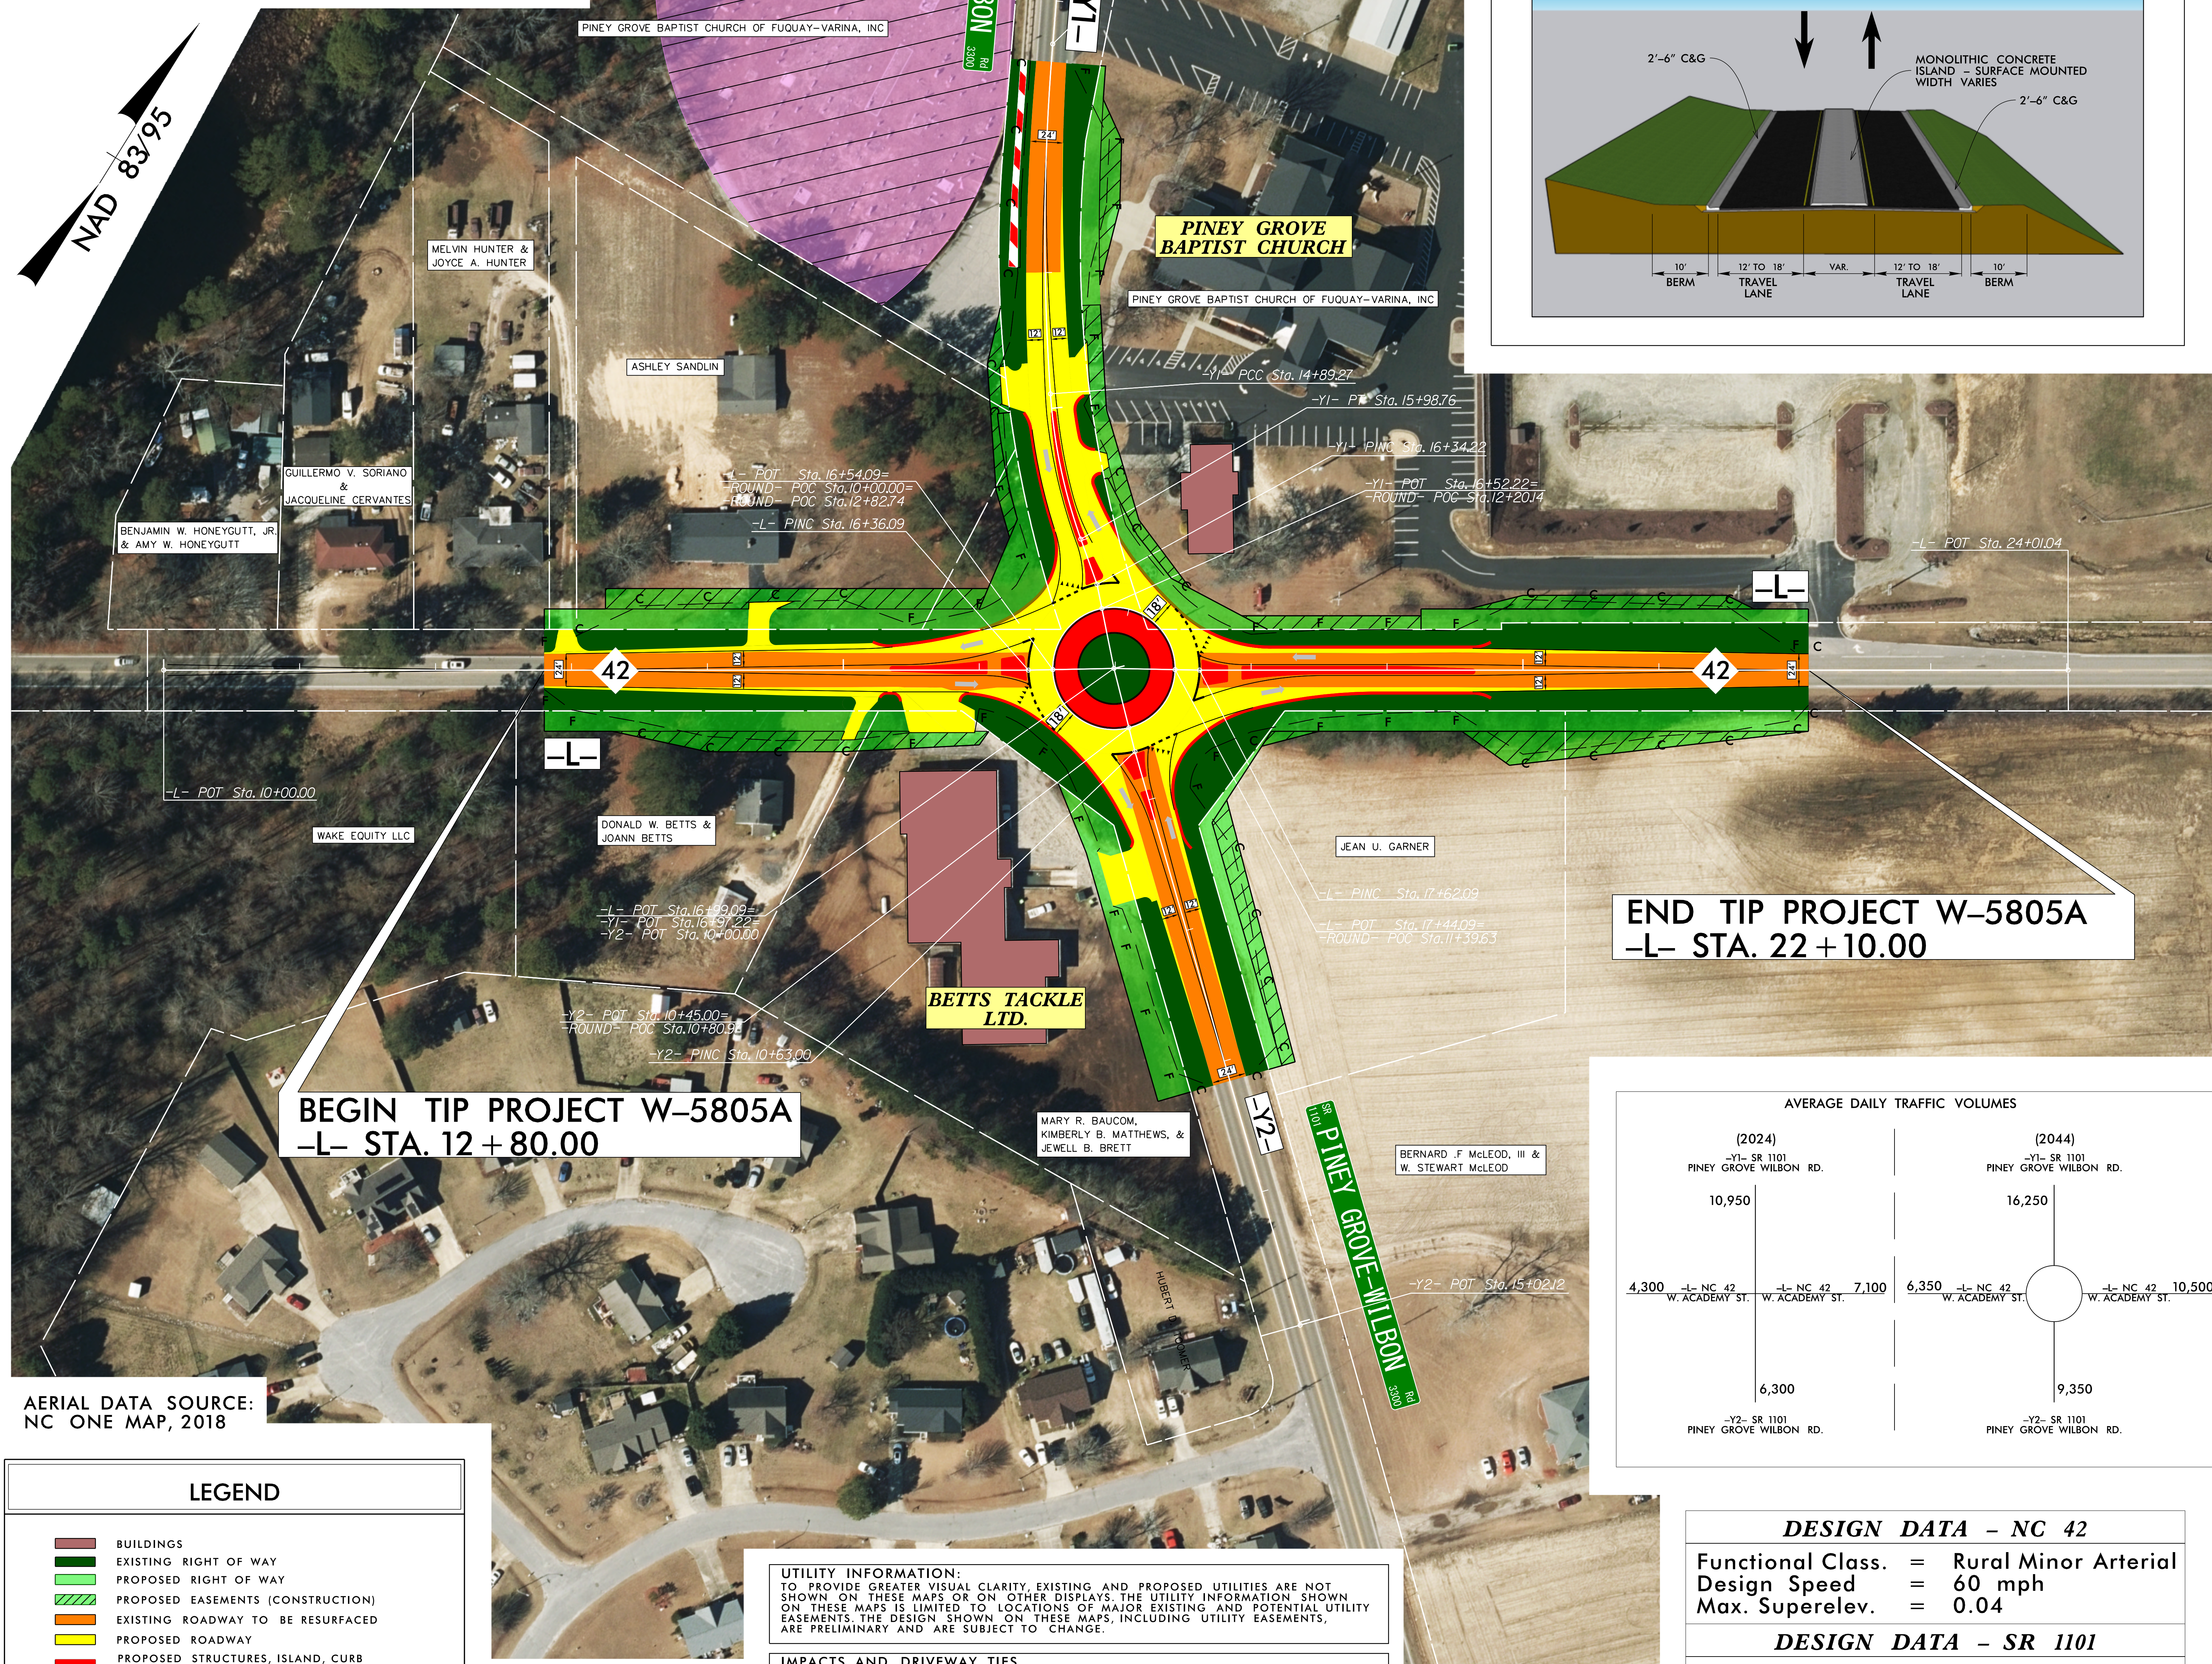
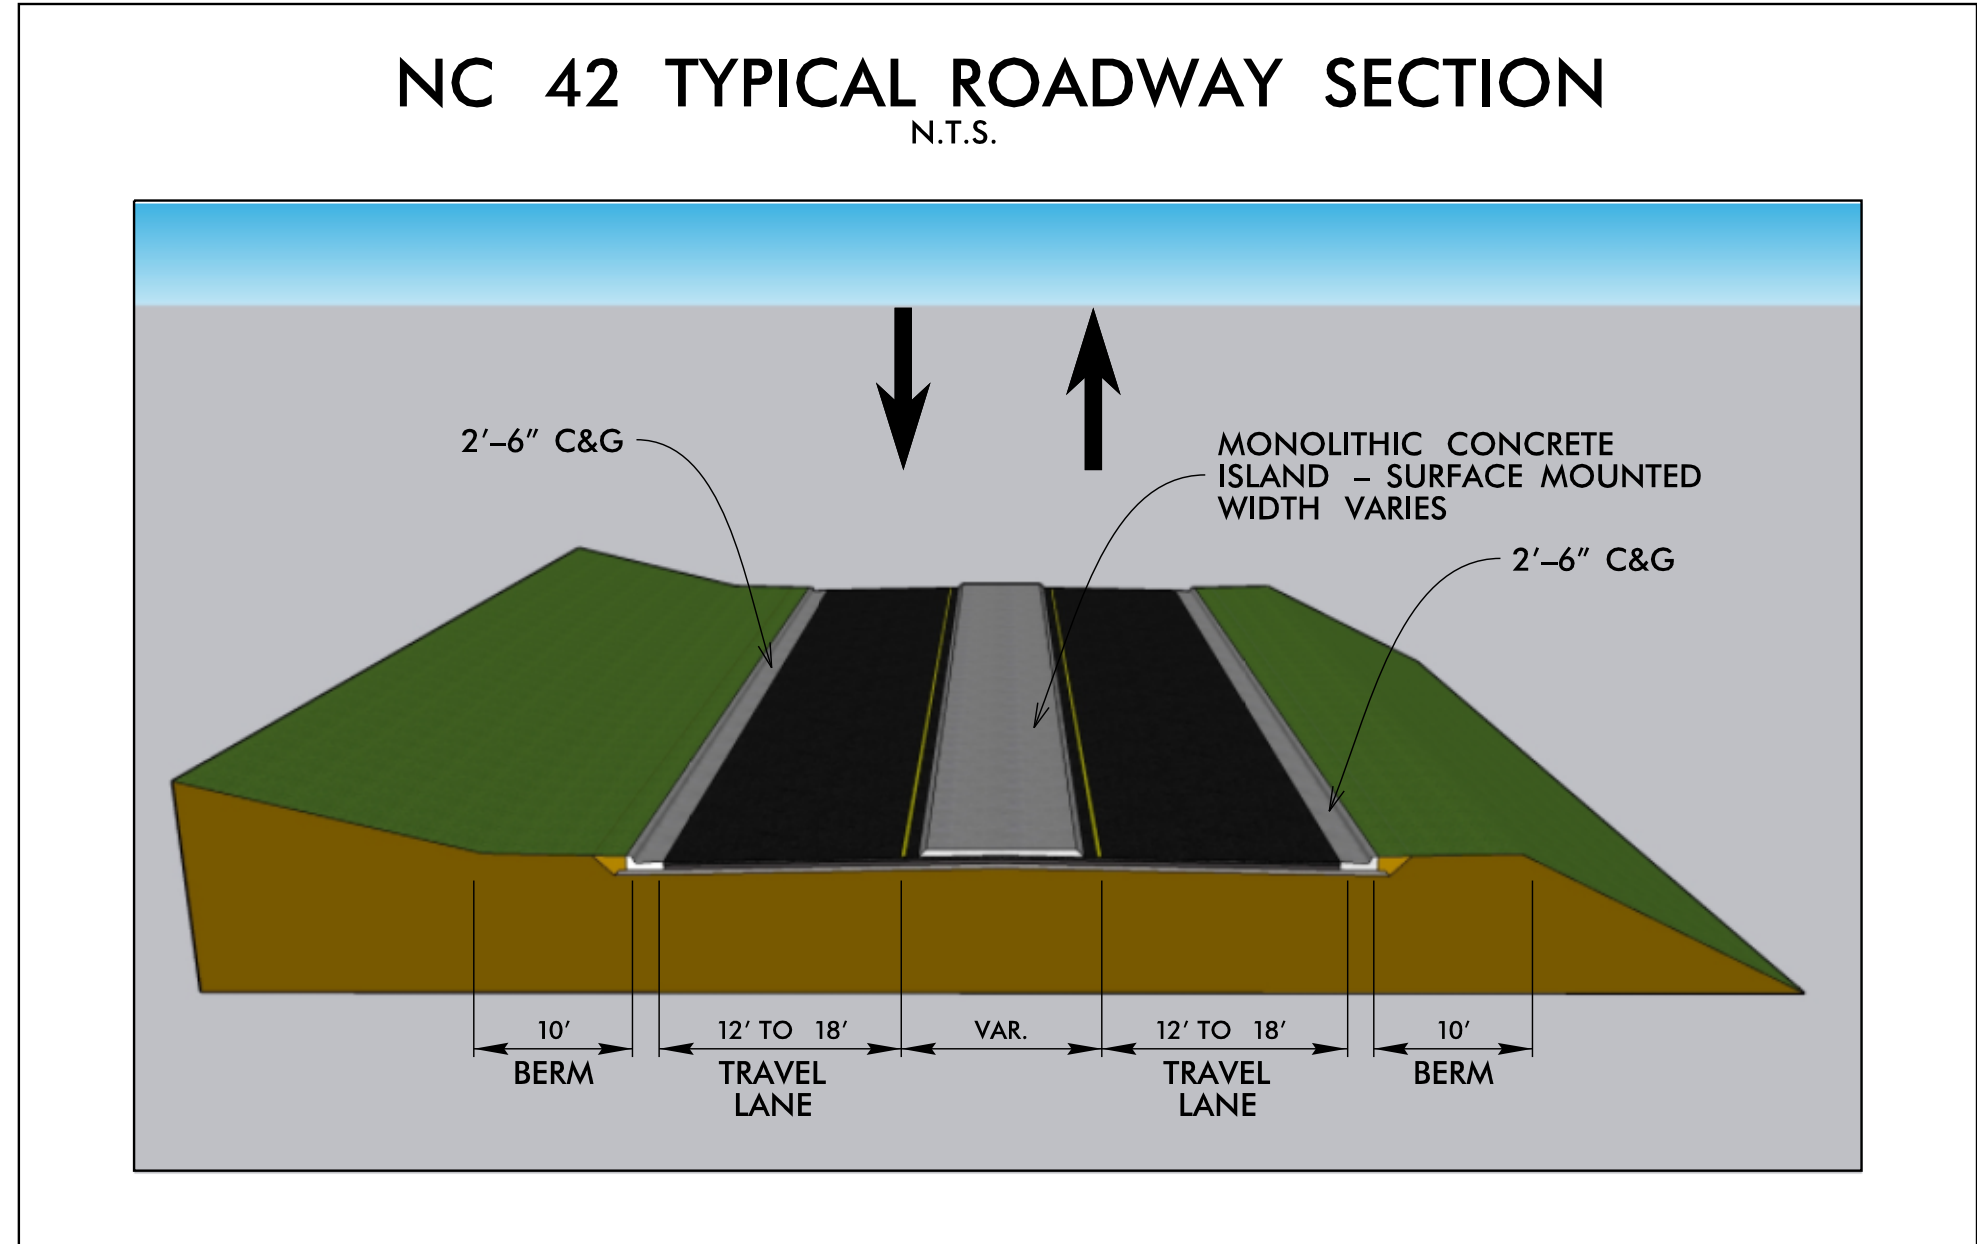


DESIGN PUBLIC MEETING MAP
 PROJECT 48950.1.2 (W-5805A)
 F.A. PROJECT 0042079
WAKE COUNTY
 NC 42 AT SR 1101 (PINEY GROVE - WILBON ROAD)
 ROLL 1 OF 1

1/2022

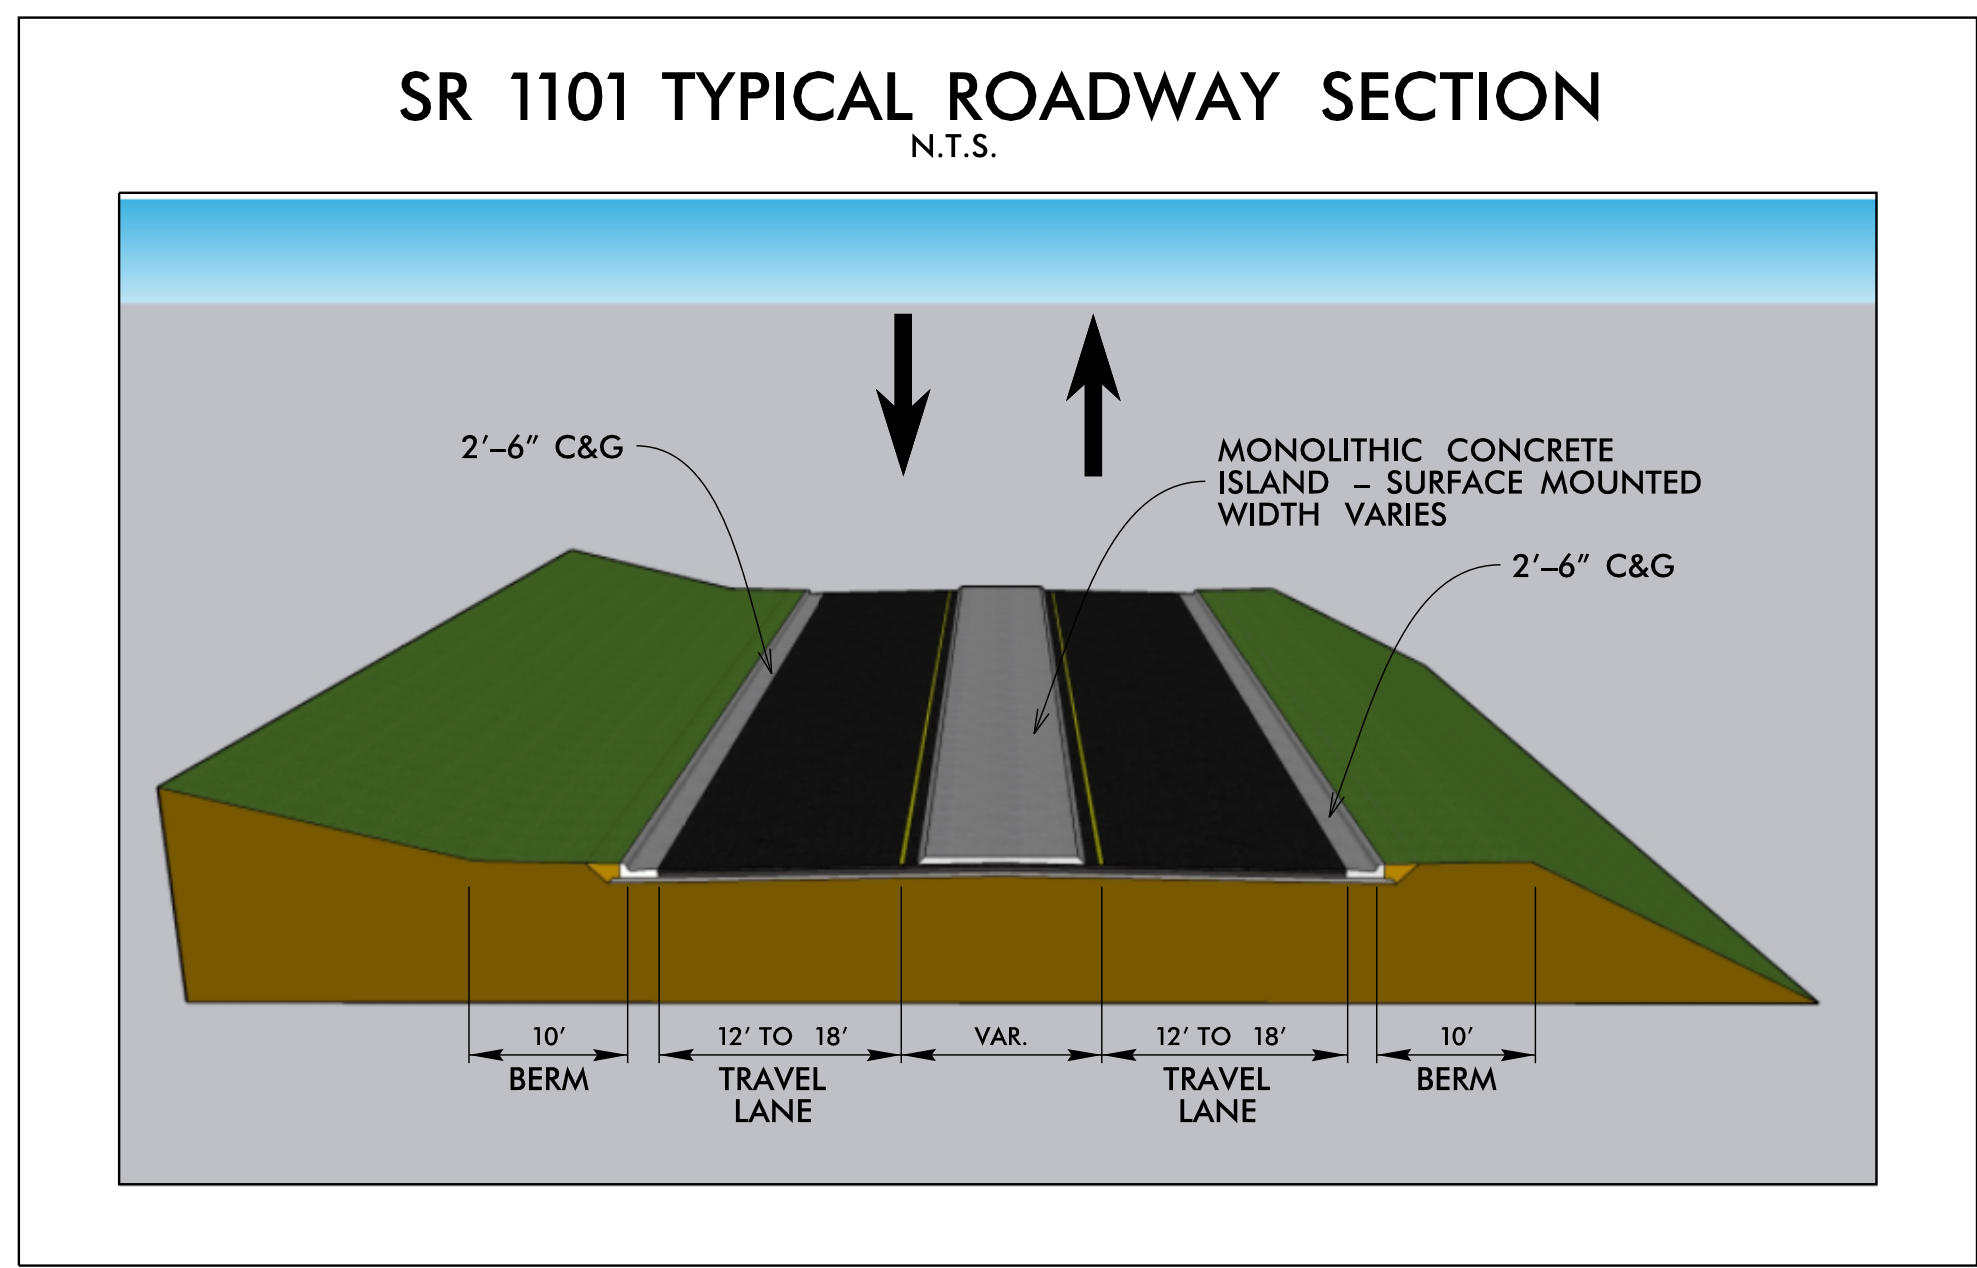

AERIAL DATA SOURCE:
NC ONE MAP, 2018

LEGEND

	BUILDINGS
	EXISTING RIGHT OF WAY
	PROPOSED RIGHT OF WAY
	PROPOSED EASEMENTS (CONSTRUCTION)
	EXISTING ROADWAY TO BE RESURFACED
	PROPOSED ROADWAY
	PROPOSED STRUCTURES, ISLAND, CURB AND GUTTER
	EXISTING STRUCTURES, ISLAND, CURB AND GUTTER TO BE RETAINED
	PROPERTY LINES

UTILITY INFORMATION:
 TO PROVIDE GREATER VISUAL CLARITY, EXISTING AND PROPOSED UTILITIES ARE NOT SHOWN ON THESE MAPS OR ON OTHER DISPLAYS. THE UTILITY INFORMATION SHOWN ON THESE MAPS IS LIMITED TO LOCATIONS OF MAJOR EXISTING AND POTENTIAL UTILITY EASEMENTS. THE DESIGN SHOWN ON THESE MAPS, INCLUDING UTILITY EASEMENTS, ARE PRELIMINARY AND ARE SUBJECT TO CHANGE.

IMPACTS AND DRIVEWAY TIES
 LIMITS OF CONSTRUCTION AND THEIR IMPACTS SHOWN ON THIS HEARING MAP ARE BASED ON PRELIMINARY DESIGNS AND PRELIMINARY GROUND SURVEYS. DURING THE FINAL DESIGN STAGE, DESIGNERS WILL ATTEMPT TO MINIMIZE IMPACTS WHERE FEASIBLE USING FINAL GROUND SURVEYS. DRIVEWAY LOCATIONS WILL ALSO BE DETERMINED DURING FINAL DESIGN USING FINAL SURVEYS.

INCOMPLETE PLANS
DO NOT USE FOR R/W ACQUISITION

PRELIMINARY PLANS
DO NOT USE FOR CONSTRUCTION

AVERAGE DAILY TRAFFIC VOLUMES


(2024)		(2044)	
10,950	-Y1- SR 1101 PINEY GROVE WILBON RD.	16,250	-Y1- SR 1101 PINEY GROVE WILBON RD.
4,300	-L- NC 42 W. ACADEMY ST.	6,350	-L- NC 42 W. ACADEMY ST.
6,300	-Y2- SR 1101 PINEY GROVE WILBON RD.	9,350	-Y2- SR 1101 PINEY GROVE WILBON RD.
7,100	-L- NC 42 W. ACADEMY ST.	10,500	-L- NC 42 W. ACADEMY ST.

DESIGN DATA - NC 42

Functional Class.	= Rural Minor Arterial
Design Speed	= 60 mph
Max. Superelev.	= 0.04

DESIGN DATA - SR 1101

Functional Class.	= Major Collector
Design Speed	= 50 mph
Max. Superelev.	= 0.04

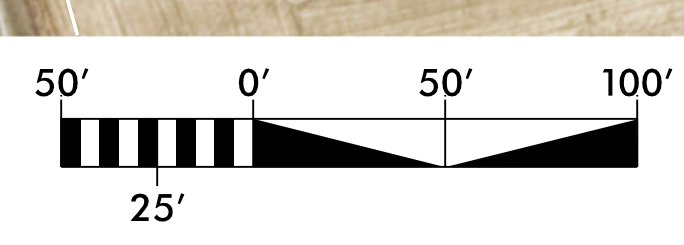

DESIGN PUBLIC MEETING MAP
 PROJECT 48950.1.2 (W-5805A)
 F.A. PROJECT 0042079
WAKE COUNTY
 NC 42 AT SR 1101 (PINEY GROVE - WILBON ROAD)
 ROLL 1 OF 1

1/2022

DESIGN PUBLIC MEETING MAP
 PROJECT 48950.1.2 (W-5805A)
 F.A. PROJECT 0042079
WAKE COUNTY
 NC 42 AT SR 1101 (PINEY GROVE - WILBON ROAD)
 ROLL 1 OF 1

1/2022