


Draft Typical Section

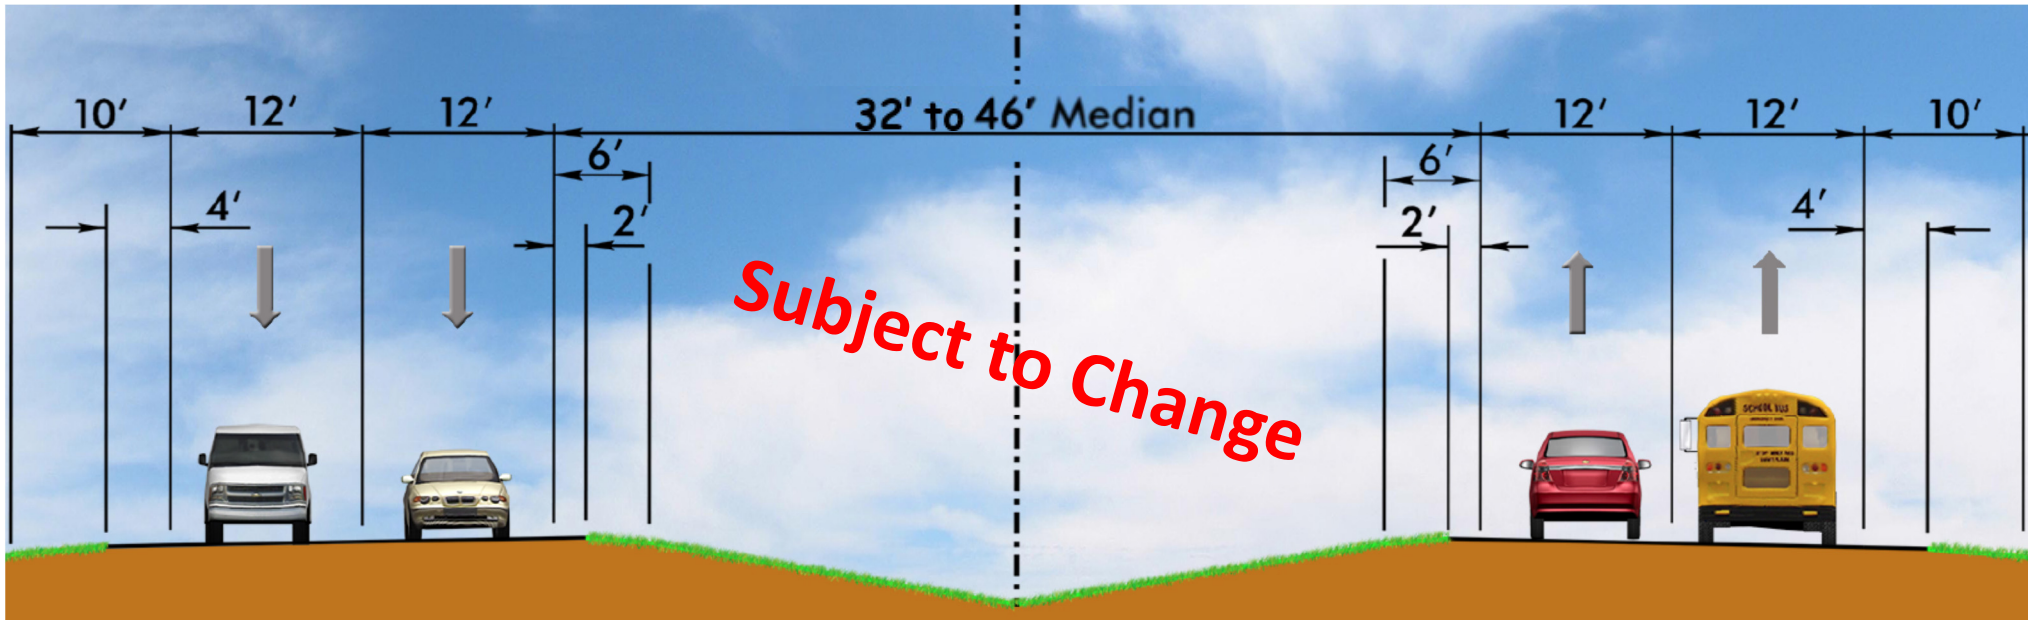

Balfour Parkway

*Other features, such as a potential multi-use trail, may be considered for the project. The typical section is **subject to change** as we progress through the planning process.*