

DESIGN PUBLIC MEETING MAP
 TIP NO. U-5307
 WBS: 47027.1.1 FA: NHS-0001(138)
WAKE COUNTY
 U.S.1
 FROM INTERSTATE 540 TO
 PURNELL RD. (S.R. 1909)/HARRIS RD. (S.R. 1931)
 UPGRADE ROADWAY TO CONTROLLED ACCESS FACILITY
 STROLLER RIDGE DRIVE EXTENSION BETTERMENT OPTION
 December 2021




DESIGN PUBLIC MEETING MAP
 TIP NO. U-5307
 WBS: 47027.1.1 FA: NHS-0001(138)
WAKE COUNTY
 U.S.1
 FROM INTERSTATE 540 TO
 PURNELL RD. (S.R. 1909)/HARRIS RD. (S.R. 1931)
 UPGRADE ROADWAY TO CONTROLLED ACCESS FACILITY
 STROLLER RIDGE DRIVE EXTENSION BETTERMENT OPTION
 December 2021



DESIGN DATA	
Functional Class.	= Freeway
Design Speed	= 70 mph
Max. Superelev.	= 0.08

PRELIMINARY PLANS
 DO NOT USE FOR CONSTRUCTION
INCOMPLETE PLANS
 DO NOT USE FOR R/W ACQUISITION

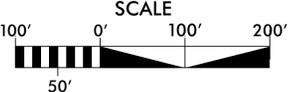

AERIAL DATE: SPRING 2021
 SOURCE: NC ONE MAP


NOTE:
 FULL CONTROL OF ACCESS IS DEFINED AS CONNECTIONS TO A FACILITY PROVIDED ONLY VIA RAMPS AT INTERCHANGES. ALL CROSS-STREETS ARE GRADE-SEPARATED. NO PRIVATE DRIVEWAY CONNECTIONS ARE ALLOWED.

IMPACTS AND DRIVEWAY TIES
 LIMITS OF CONSTRUCTION AND THEIR IMPACTS SHOWN ON THIS HEARING MAP ARE BASED OFF OF PRELIMINARY DESIGNS AND PRELIMINARY GROUND SURVEYS. DURING THE FINAL DESIGN STAGE, DESIGNERS WILL ATTEMPT TO MINIMIZE IMPACTS WHERE FEASIBLE. USING FINAL GROUND SURVEYS, DRIVEWAY LOCATIONS WILL ALSO BE DETERMINED DURING FINAL DESIGN USING FINAL SURVEYS.

UTILITY INFORMATION
 TO PROVIDE GREATER VISUAL CLARITY, EXISTING AND PROPOSED UTILITIES ARE NOT SHOWN ON THESE MAPS OR ON OTHER DISPLAYS. THE UTILITY INFORMATION SHOWN ON THESE MAPS IS LIMITED TO LOCATION OF MAJOR EXISTING AND POTENTIAL UTILITY EASEMENTS. THE DESIGNS SHOWN ON THESE MAPS, INCLUDING UTILITY EASEMENTS, ARE PRELIMINARY AND ARE SUBJECT TO CHANGE.

THIS PROJECT IS WITHIN THE MUNICIPAL BOUNDARIES OF THE CITY OF RALEIGH AND TOWN OF WAKE FOREST
 BETTERMENTS ARE CONTINGENT ON MUNICIPAL AGREEMENTS. BETTERMENTS CAN INCLUDE BUT ARE NOT LIMITED TO SIDEWALK, SIDEPATH, SIGNAL POLE MATERIAL, AND OPTIONAL ROAD IMPROVEMENTS.

LEGEND	
	BUILDINGS
	EXISTING RIGHT OF WAY
	PROPOSED RIGHT OF WAY
	PROPOSED EASEMENTS (DRAINAGE, CONSTRUCTION, AND UTILITY)
	EXISTING ROADWAY
	EXISTING ROADWAY TO BE REMOVED
	EXISTING ROADWAY TO BE RESURFACED
	PROPOSED ROADWAY
	TEMPORARY ROADWAY / DETOURS
	FUTURE ROADWAY
	PROPOSED STRUCTURES, ISLAND, SIDEWALK, CURB AND GUTTER
	EXISTING STRUCTURES, ISLAND, SIDEWALK, CURB AND GUTTER TO BE RETAINED
	EXISTING STRUCTURES TO BE REMOVED
	LAKES, RIVER, STREAMS AND PONDS
	RAILROAD RIGHT OF WAY
	EXISTING UTILITY EASEMENT
	CEMETERIES
	WETLANDS
	PROPOSED SIDEPATH/GREENWAY
	HISTORIC PROPERTY BOUNDARY
	PARKS
	PROPOSED CONTROL OF ACCESS
	EXISTING CONTROL OF ACCESS
	PRESENT ADT
	FUTURE ADT
	PROPERTY LINES
	CITY AND TOWN LINES
	COUNTY LINES
	EXISTING TRAFFIC SIGNAL
	EXISTING TRAFFIC SIGNAL TO BE REMOVED
	PROPOSED TRAFFIC SIGNAL
	TRANSMISSION TOWER

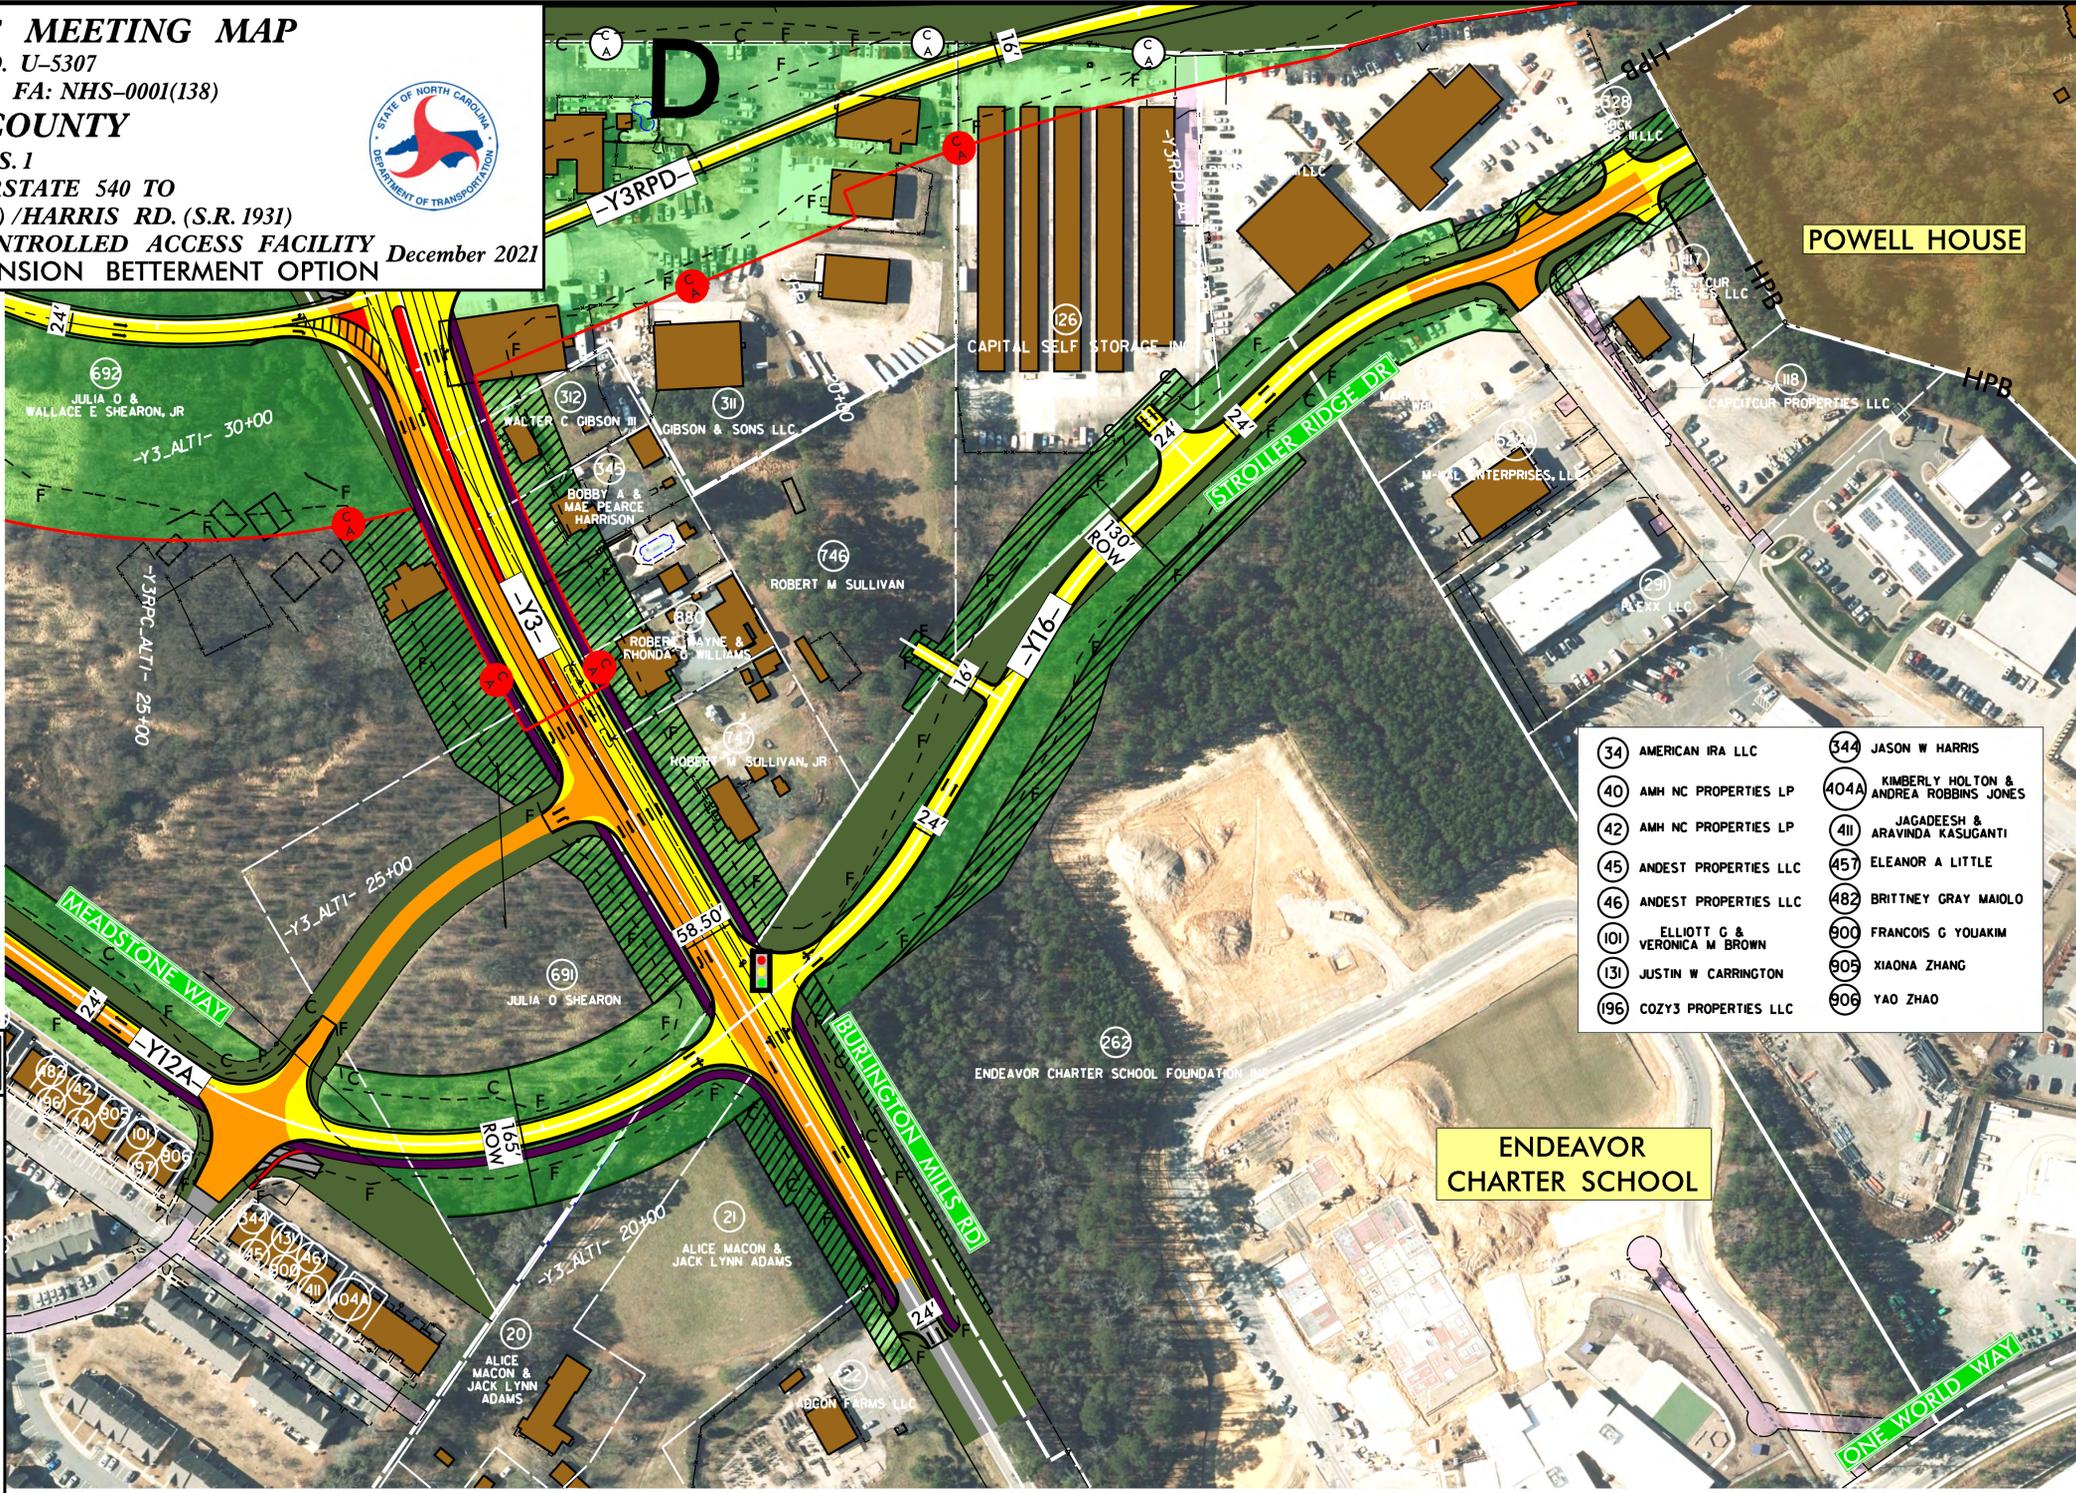

34 AMERICAN IRA LLC	344 JASON W HARRIS
40 AMH NC PROPERTIES LP	404A KIMBERLY HOLTON & ANDREA ROBBINS JONES
42 AMH NC PROPERTIES LP	411 JAGADEESH & ARAVINDA KASUGANTI
45 ANDEST PROPERTIES LLC	457 ELEANOR A LITTLE
46 ANDEST PROPERTIES LLC	482 BRITNEY GRAY MAIOLA
101 ELLIOTT G & VERONICA M BROWN	900 FRANCOIS G YOUAKIM
131 JUSTIN W CARRINGTON	905 XIAONA ZHANG
196 COZY3 PROPERTIES LLC	906 YAO ZHAO

