
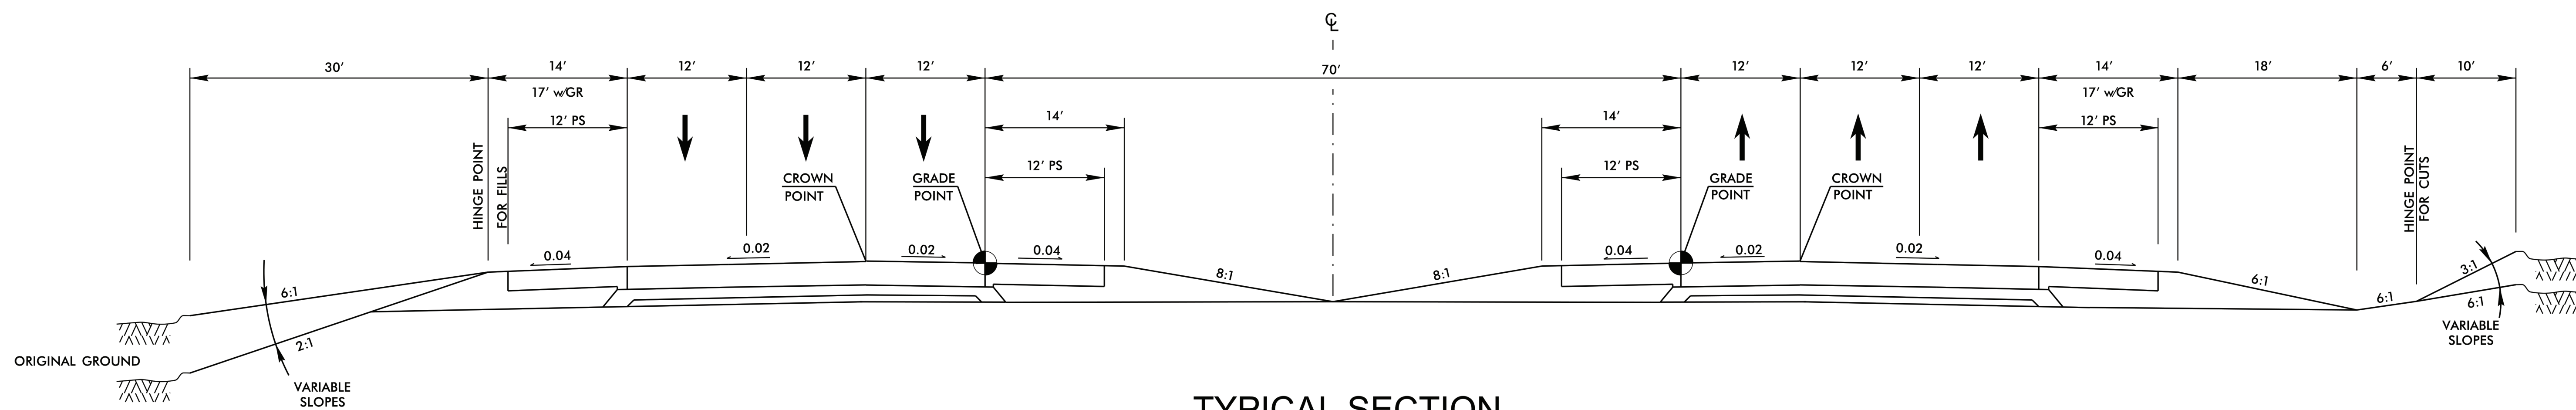


Proposed Lane Configuration

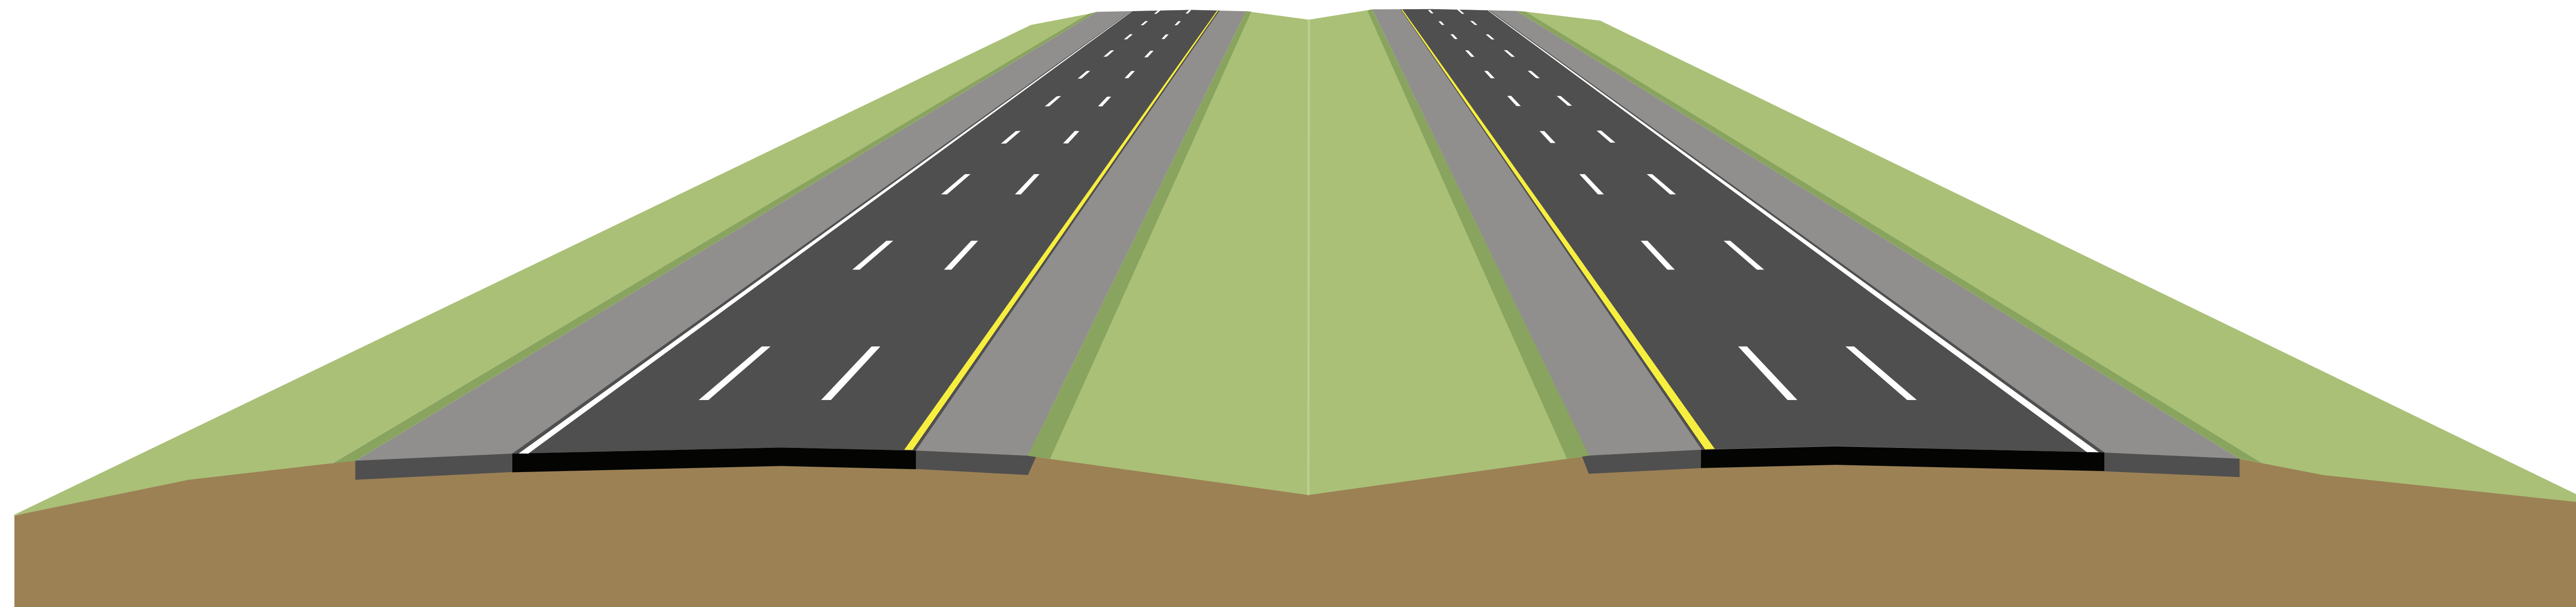

TYPICAL SECTION
-L- NC 540