



FILE DEPT

LEGEND

INCOME AND ADDRESS
ENDINE BOATWAT
DEVOADE DE TAWGADE BOADVAR TO DE READVAR
ENSTING NOW
DESTING UTILITY INSPARENT
PEOPOSID MORT OF WAY
FROMOSED EASEMENT
PROPOSED BOADWAY
PROPOSED ROAD TO BE RESURFACED.
PROPOSED CONCEPTE STRUCTURES
A REALING CONCRETE ATBUCTURES
ALPH PROPERTY (SEE)
EXECTING WETLAND
LARES, RIVER, STREAMS AND PONDS
PROPERTY LINES (0415)
CIMITER EX
HETOHIC PROPERTY EQUIDARY
TRAIL OF TEARS, APPALACEDAR, IRAL
PRESENT AVERAGE DALLS TRAFFIC
FUTLINE AVERAGE DARY TRAFFIC
EXISTING TRAFFIC SIGNAL

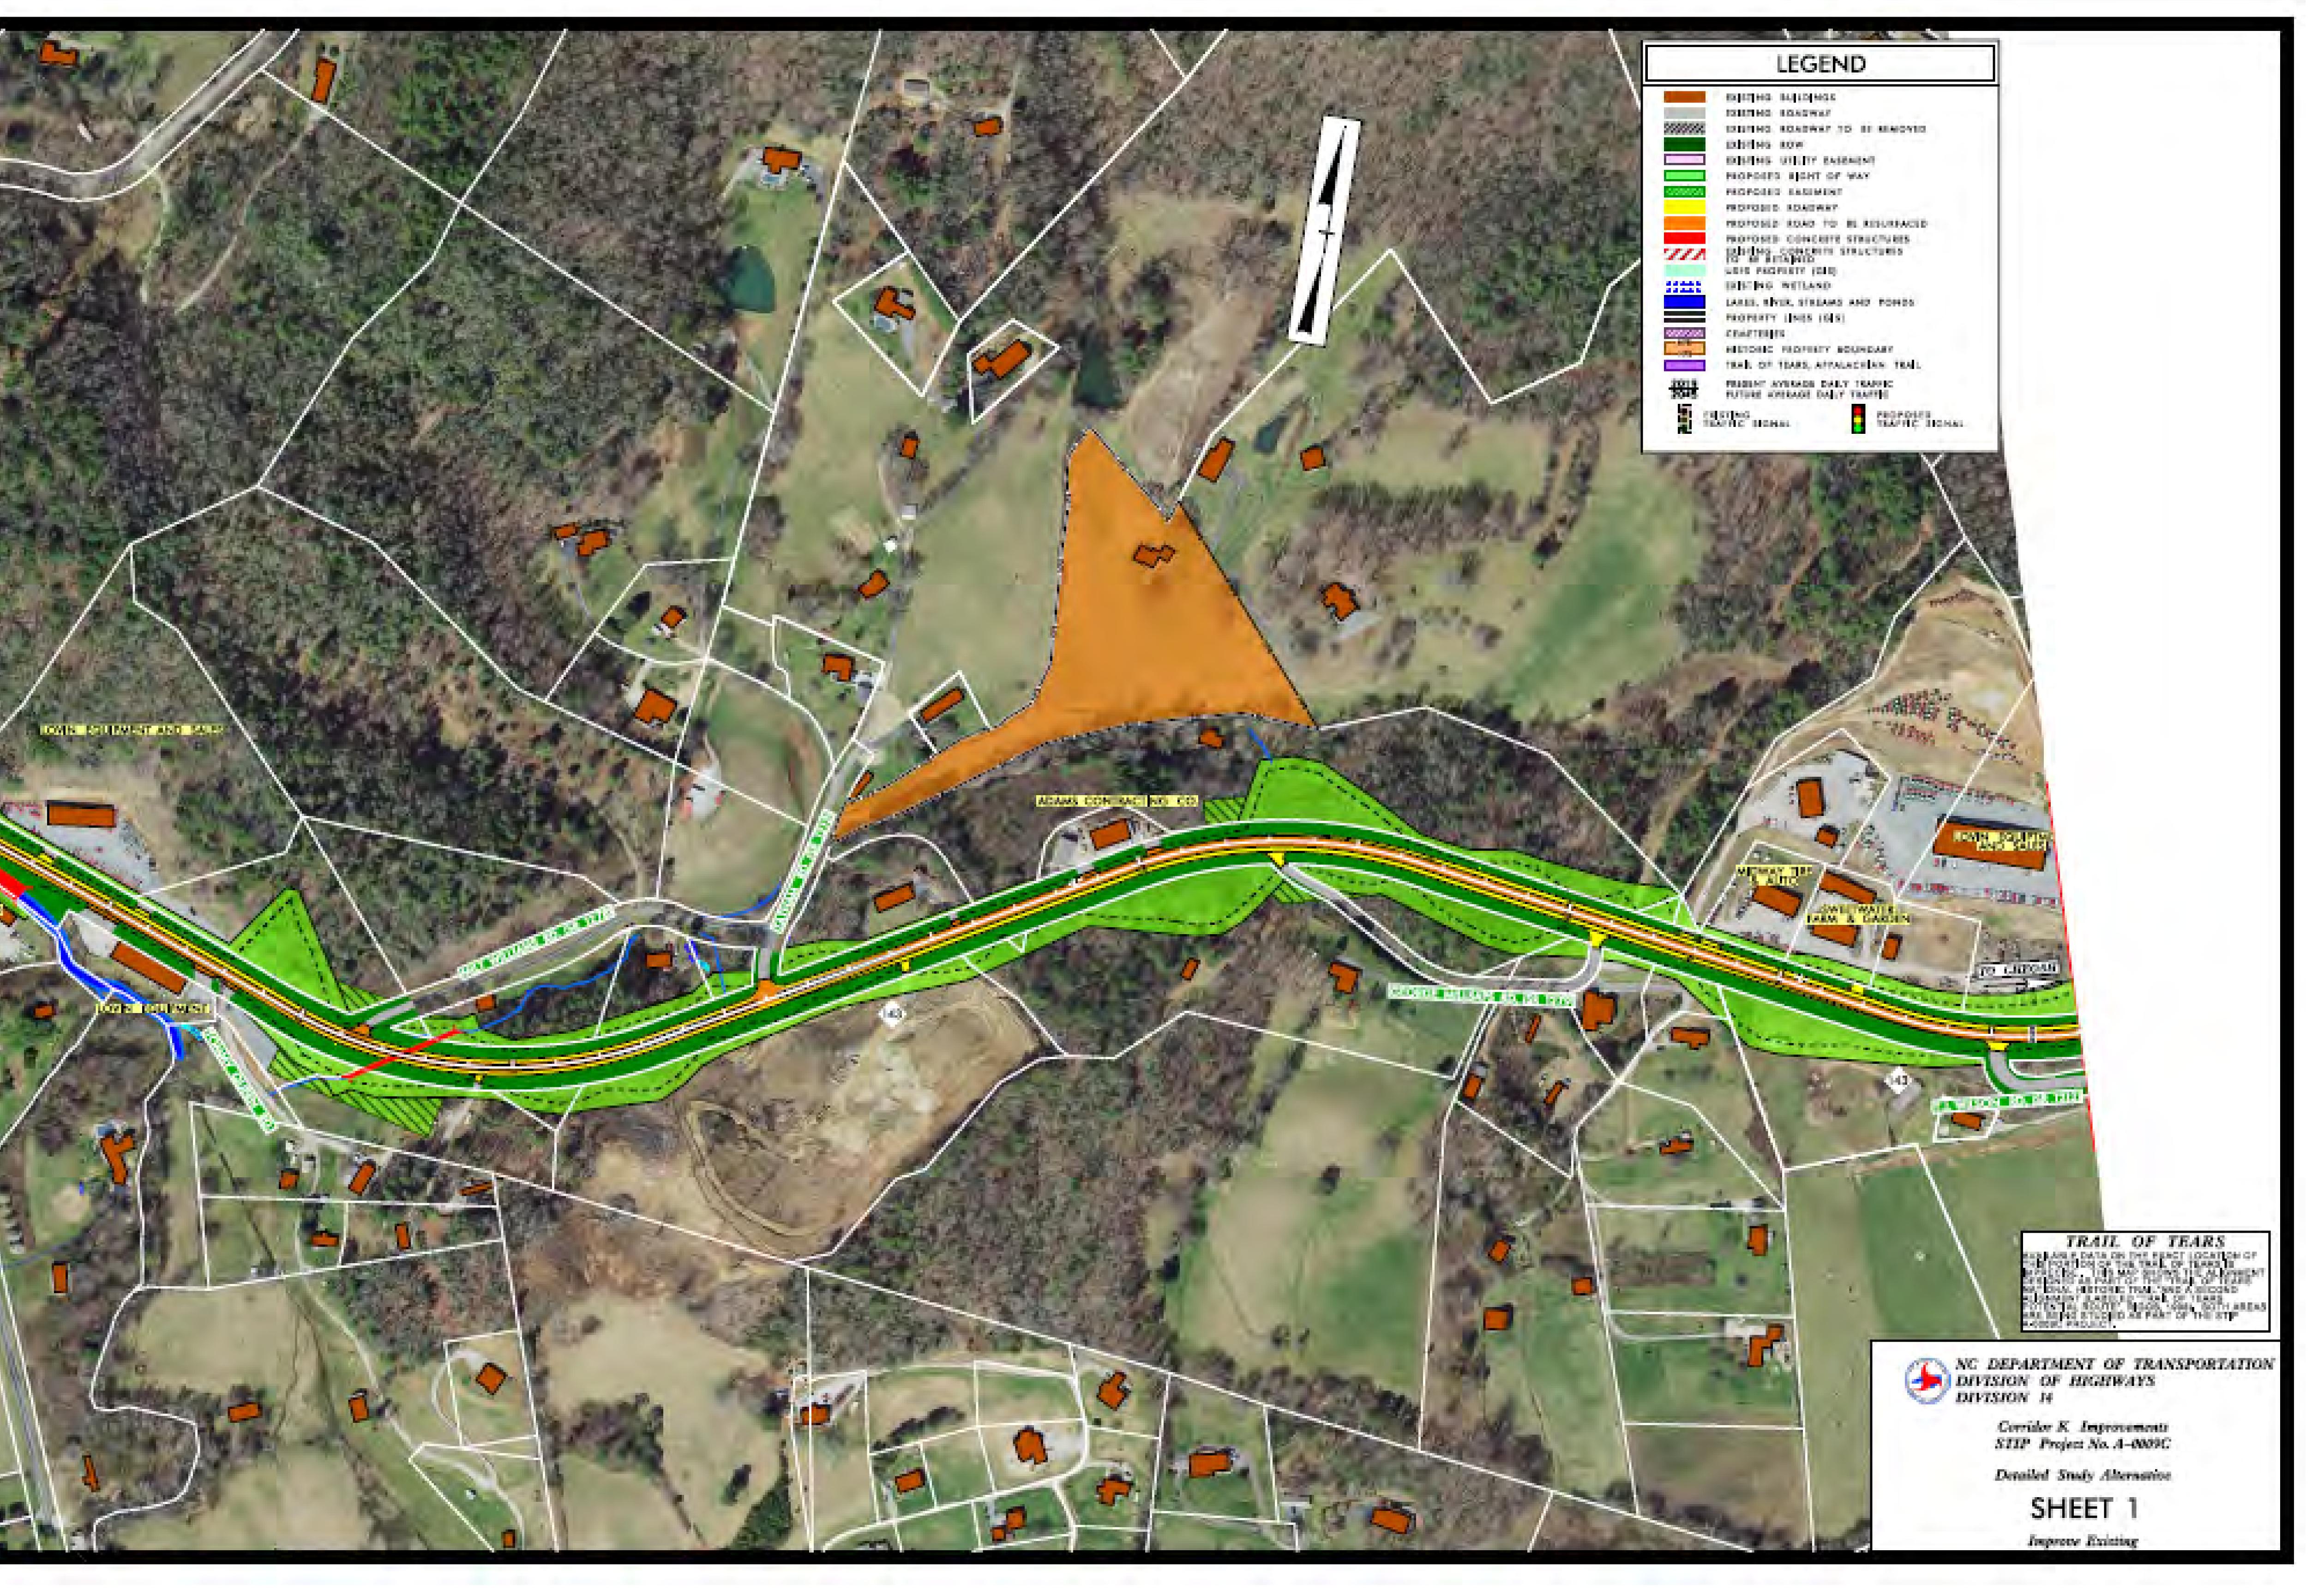




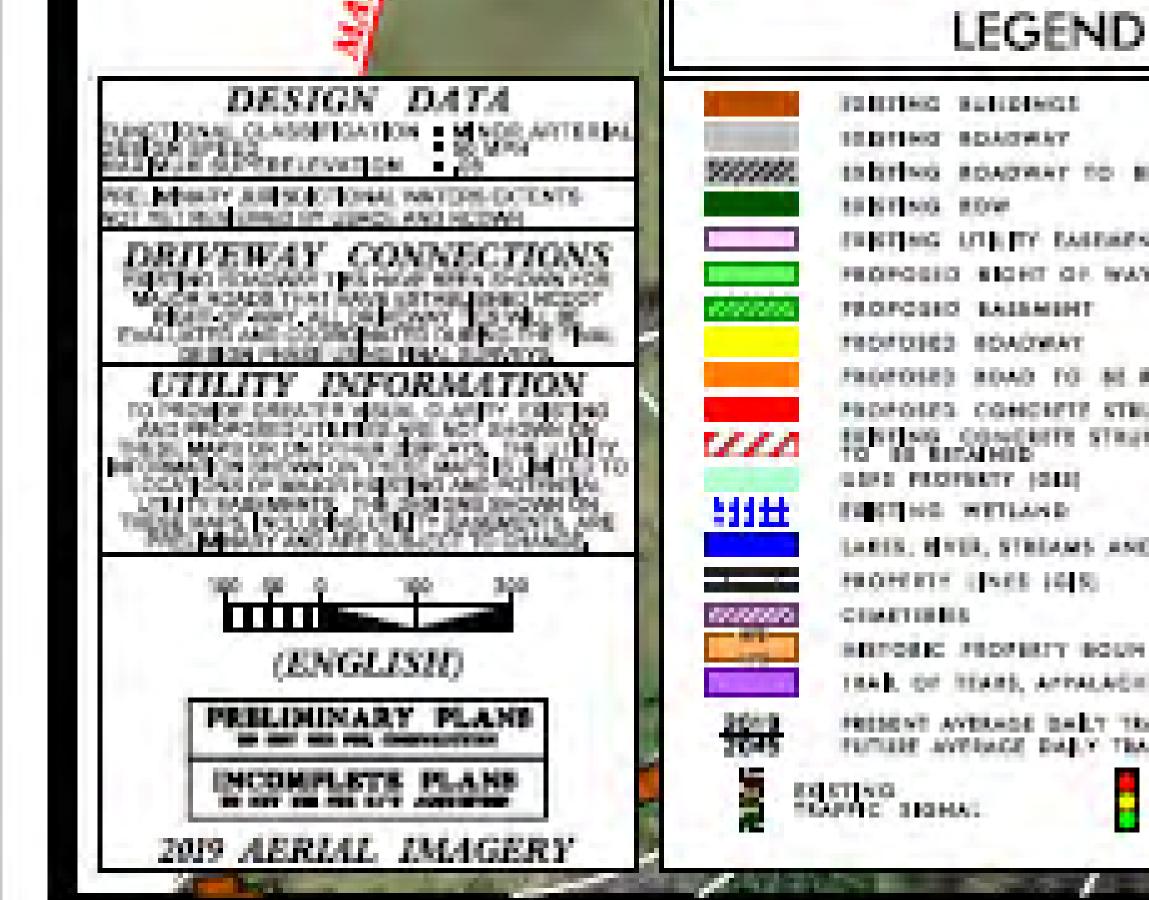

LEGEND

977


(Instant I)	FRITTER REPORTS
Low second in L	REPAIRS BOADWAY
200000	INDIANS ROADWAY TO BE ADMONTO
1000	REPAIRS NOW
	EXISTING UTLETY EASEMENT
Increase of the	PROPOSED RIGHT OF WAY
0000000	FROFORD EASEMENT
	TROPUSED BOADWAY
	PROPOSED ROAD TO BE RESURFACED
	PROFOSES CONCRETE STRUCTURES
1110	TO BE BENALHED
	UDED PROPERTY (011)
Hitt	EXECTING WETLAND
	LARGE, BYER, STREAMS AND POMOS
	PROPERTY UNES (615)
000000	CENTERS
and shares	BEFORE FROMBLY BOUNDARY
THE OWNER WATER	TRAD, OF REARS, APPALAGEDAN, TRAD.
2013	PRESSNE AVERAGE DAILY TRAFFIC
2049	FUTURE AVERAGE DALY TRAFFIC
2 10	арис знана: Расковно тварис знана:

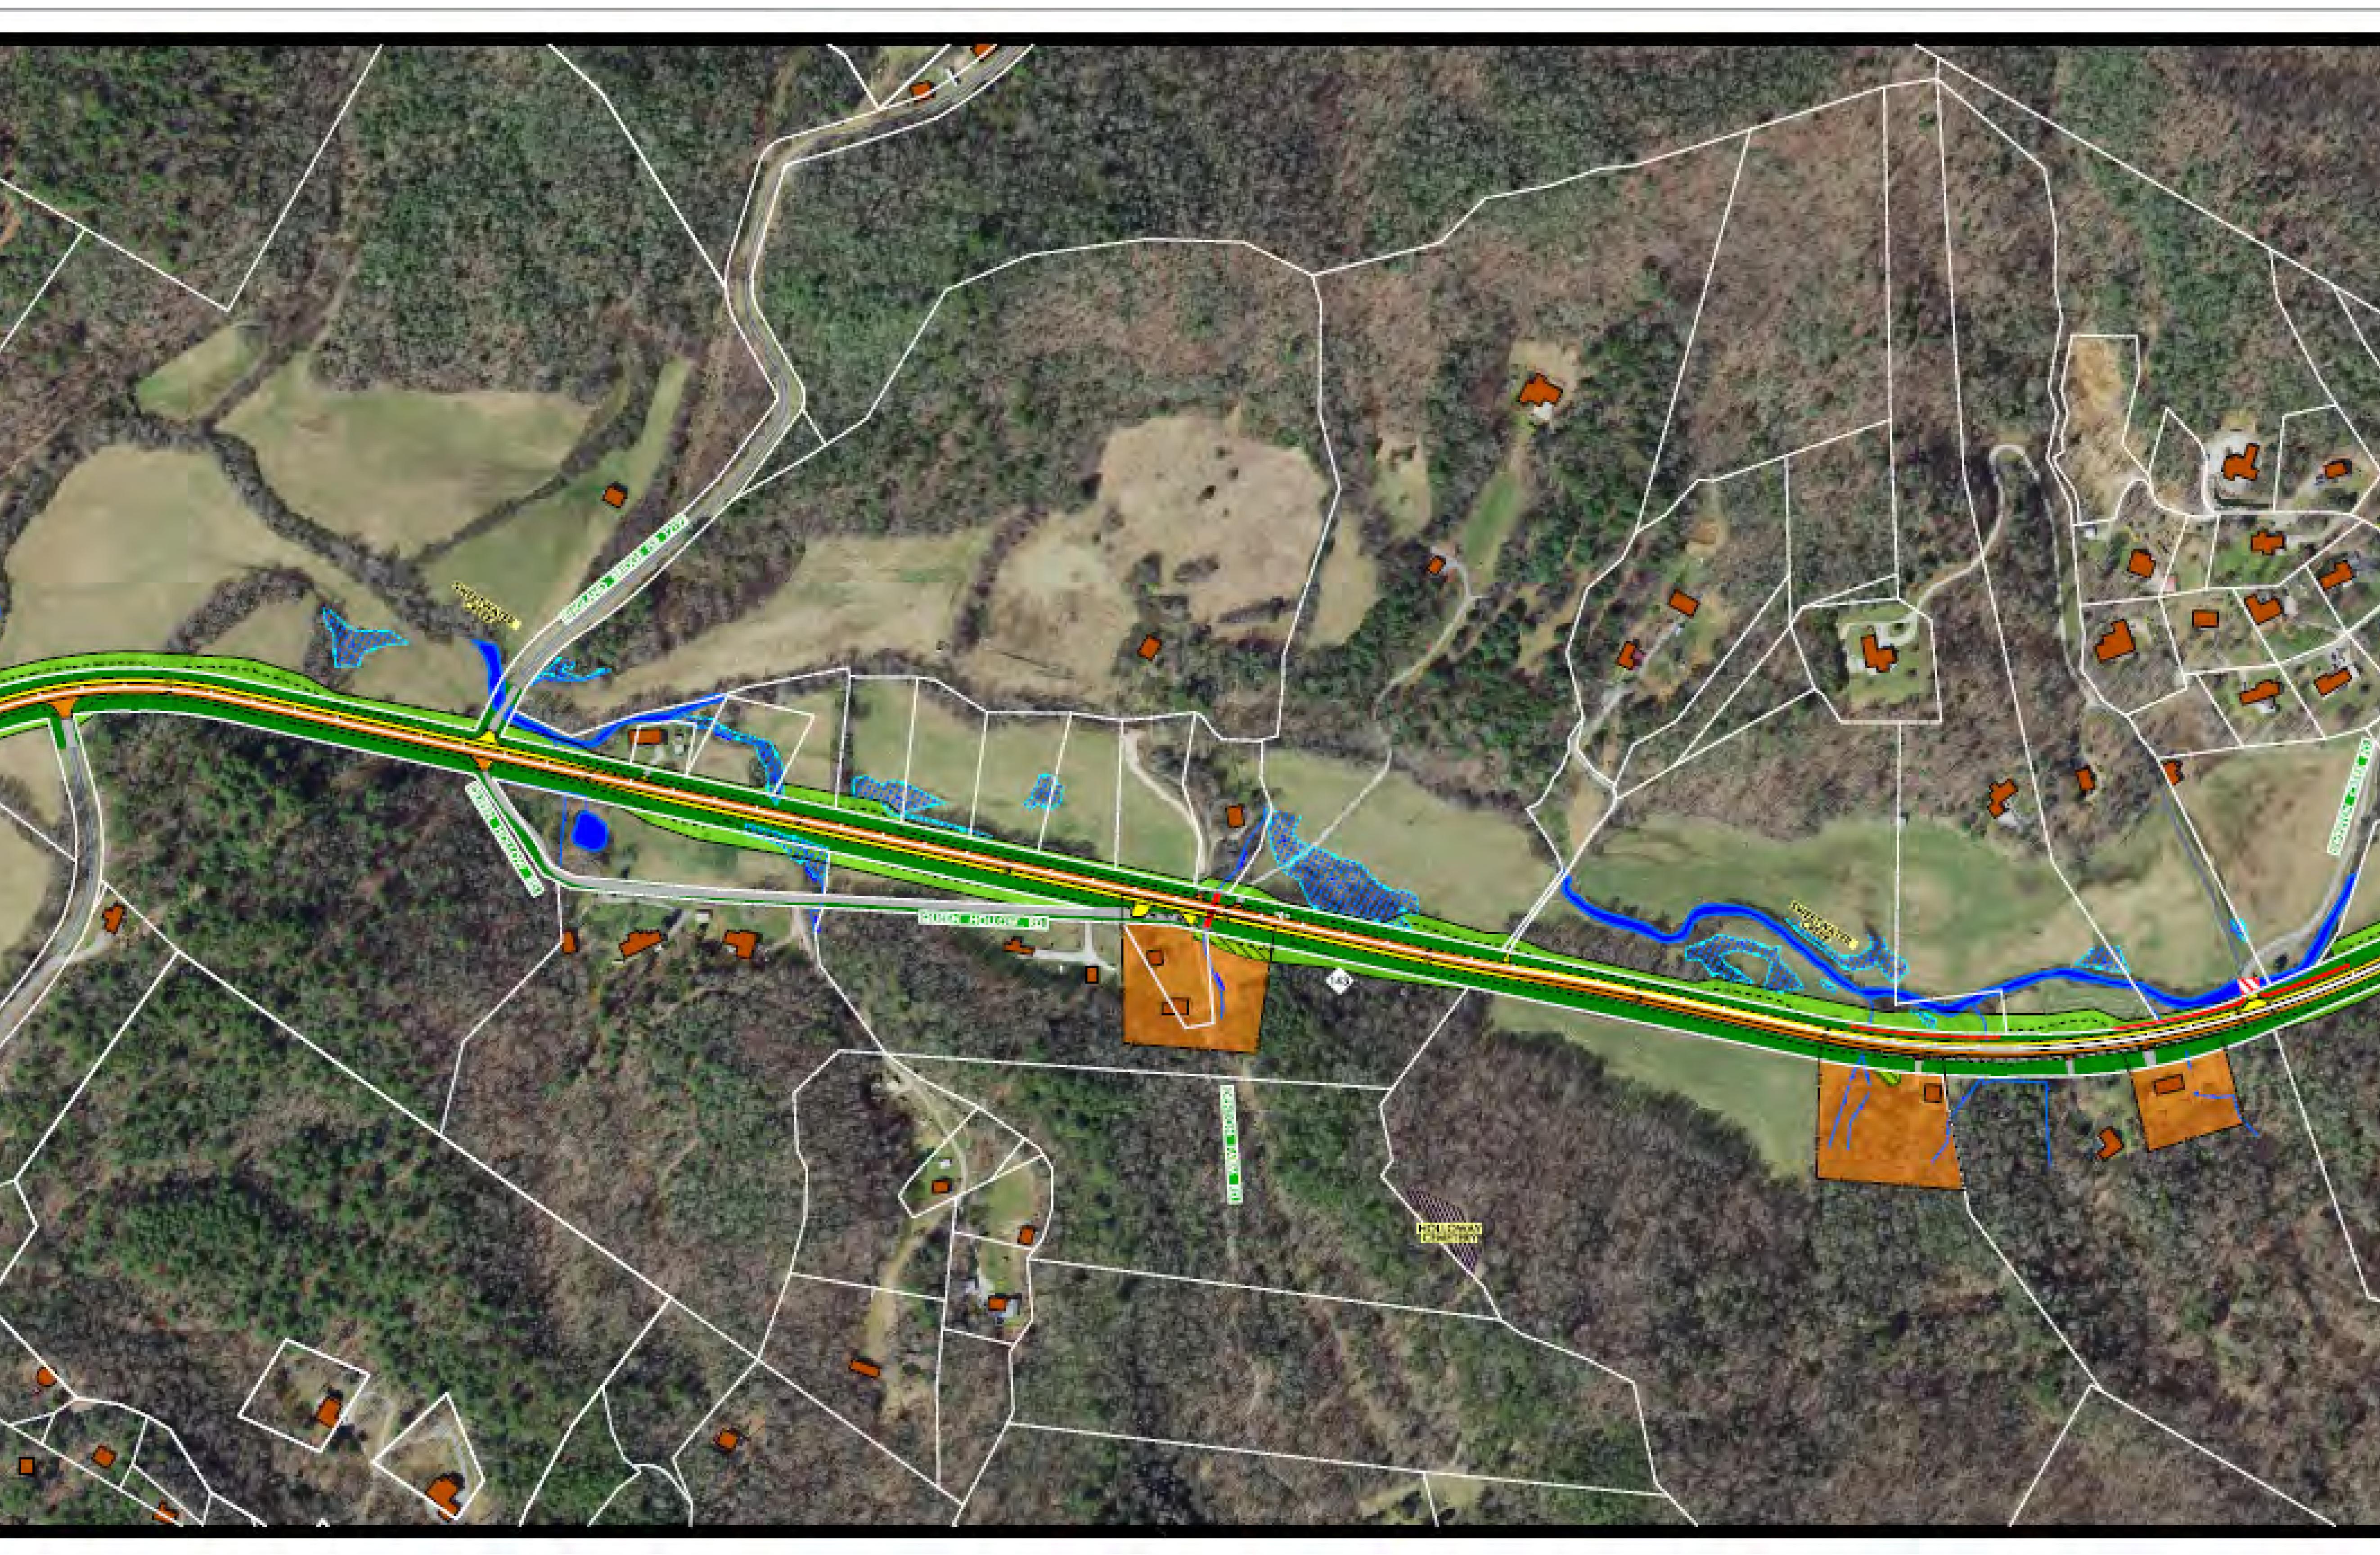

LEGEND





EXERTING BOADWAR \$555555 EXTEND ADADADAT TO AT MINOSTR AND DESCRIPTION AND A EXERCISE UTILITY EXERCISE PROPOSED ADDRESS OF WAY PEOPOSES EXSEMENT PROPOSED READWRY PROFESSIO READ TO BE REQUIRED. PROPOSIBIL CONCRETE STRUCTURES (STRUCTURES) (STRUCTURE INDERSE STRAND LARGE, RIVER, STREAMS AND POHDS REOPERTY LINES (615) CONCIONIS HISTORIC PROPERTY BOUNDARY TALL OF TRAIL APPALACED IN TRAL. 2018 PRESENT AVERAGE DATEY TRAFFIC 2045 PUTURE AVERAGE DATEY TRAFFIC TREAM? HONAL TRAFFIC HERAL

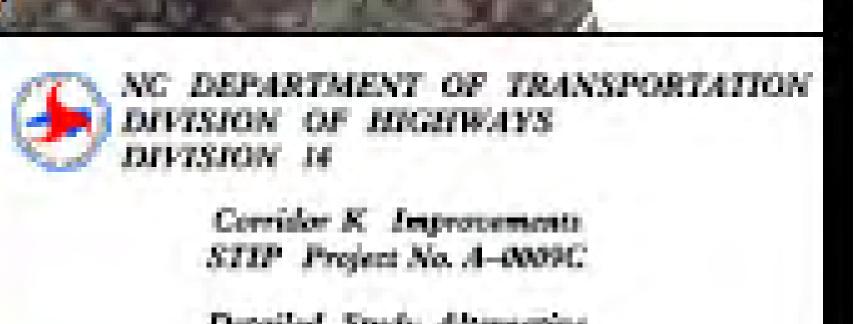


Detailed Study Alternative


SHEET 2 Improve Existing

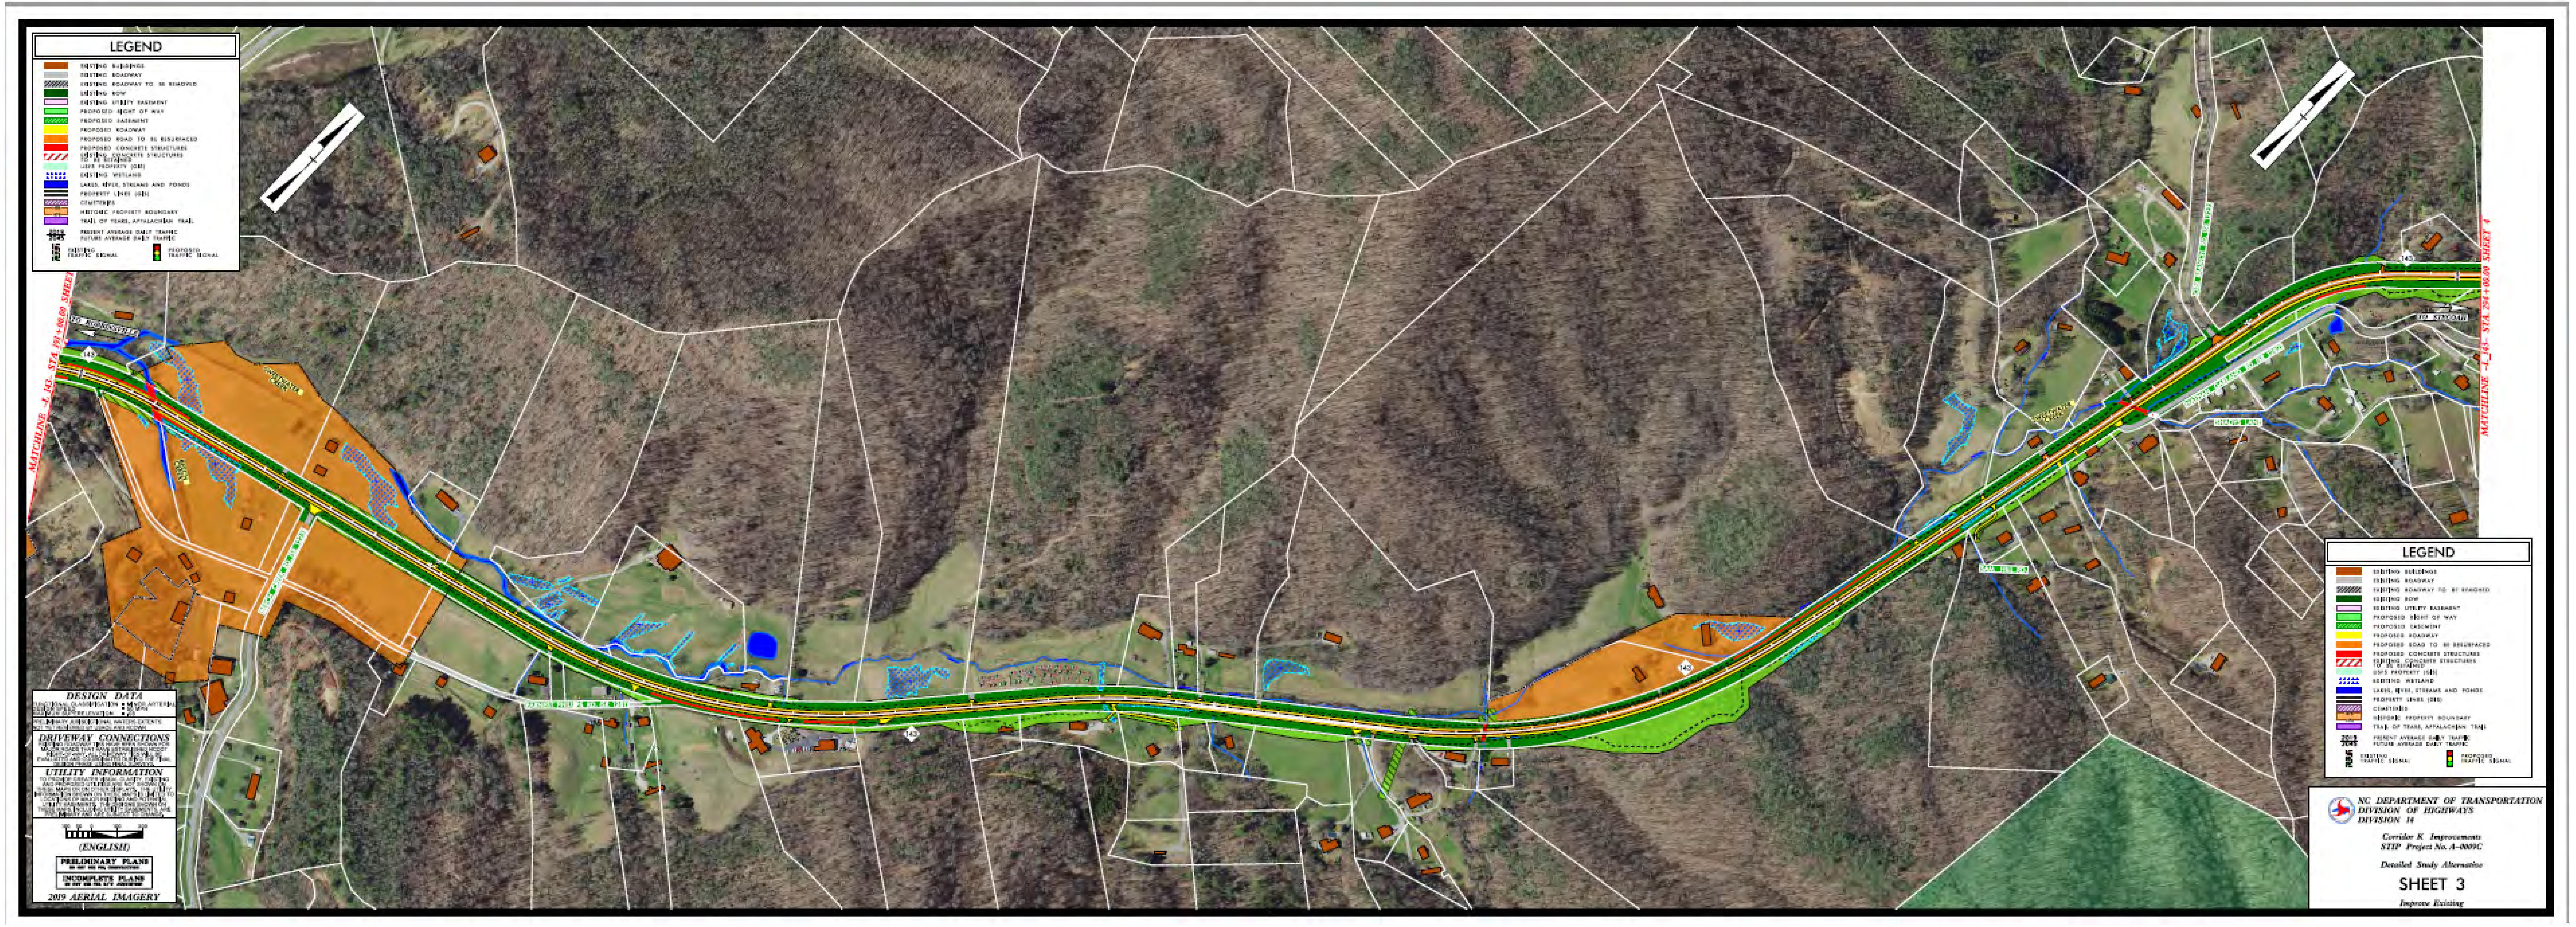

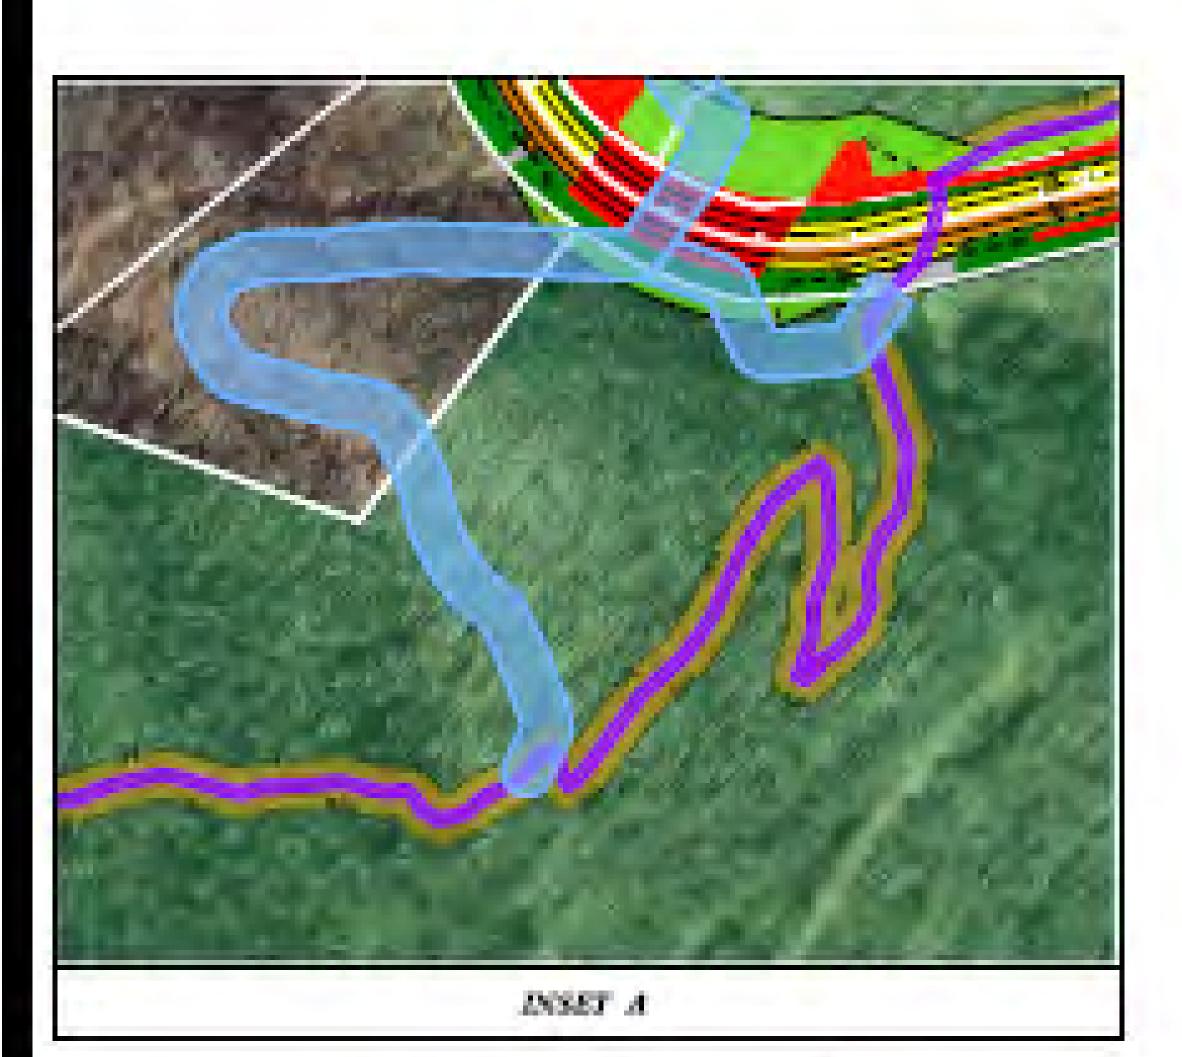

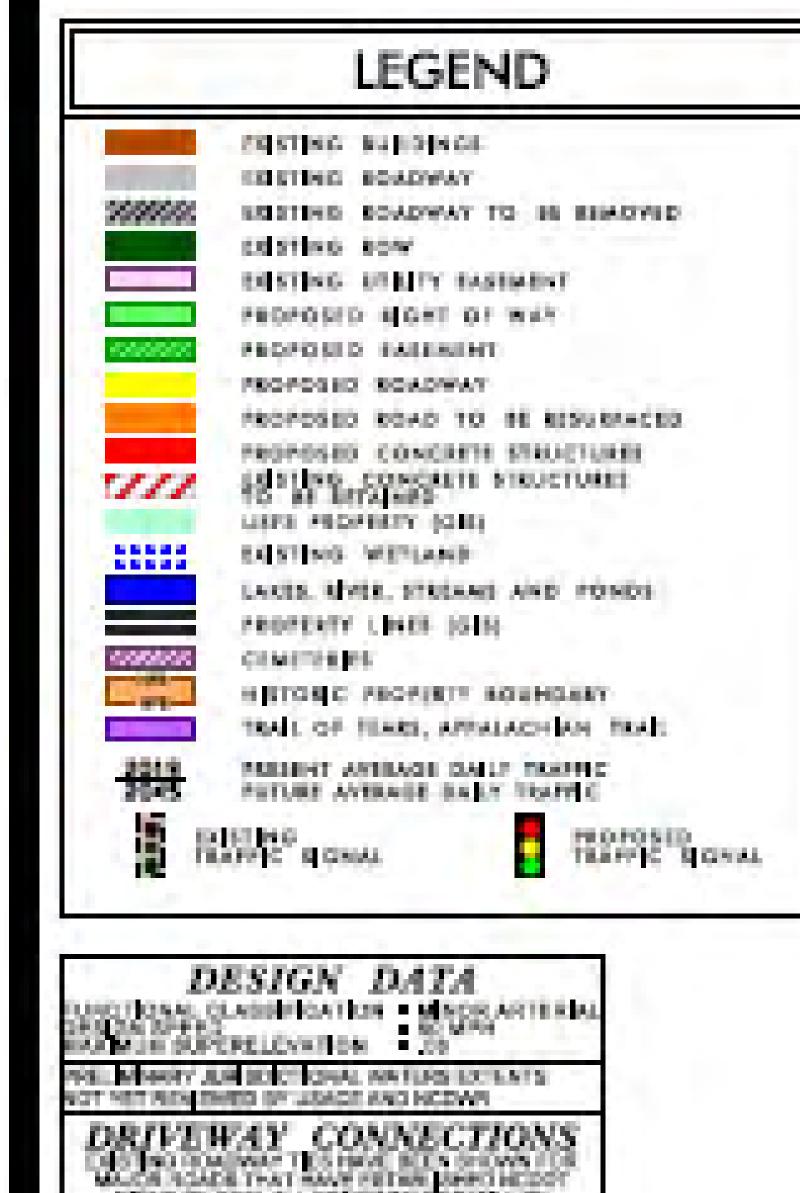




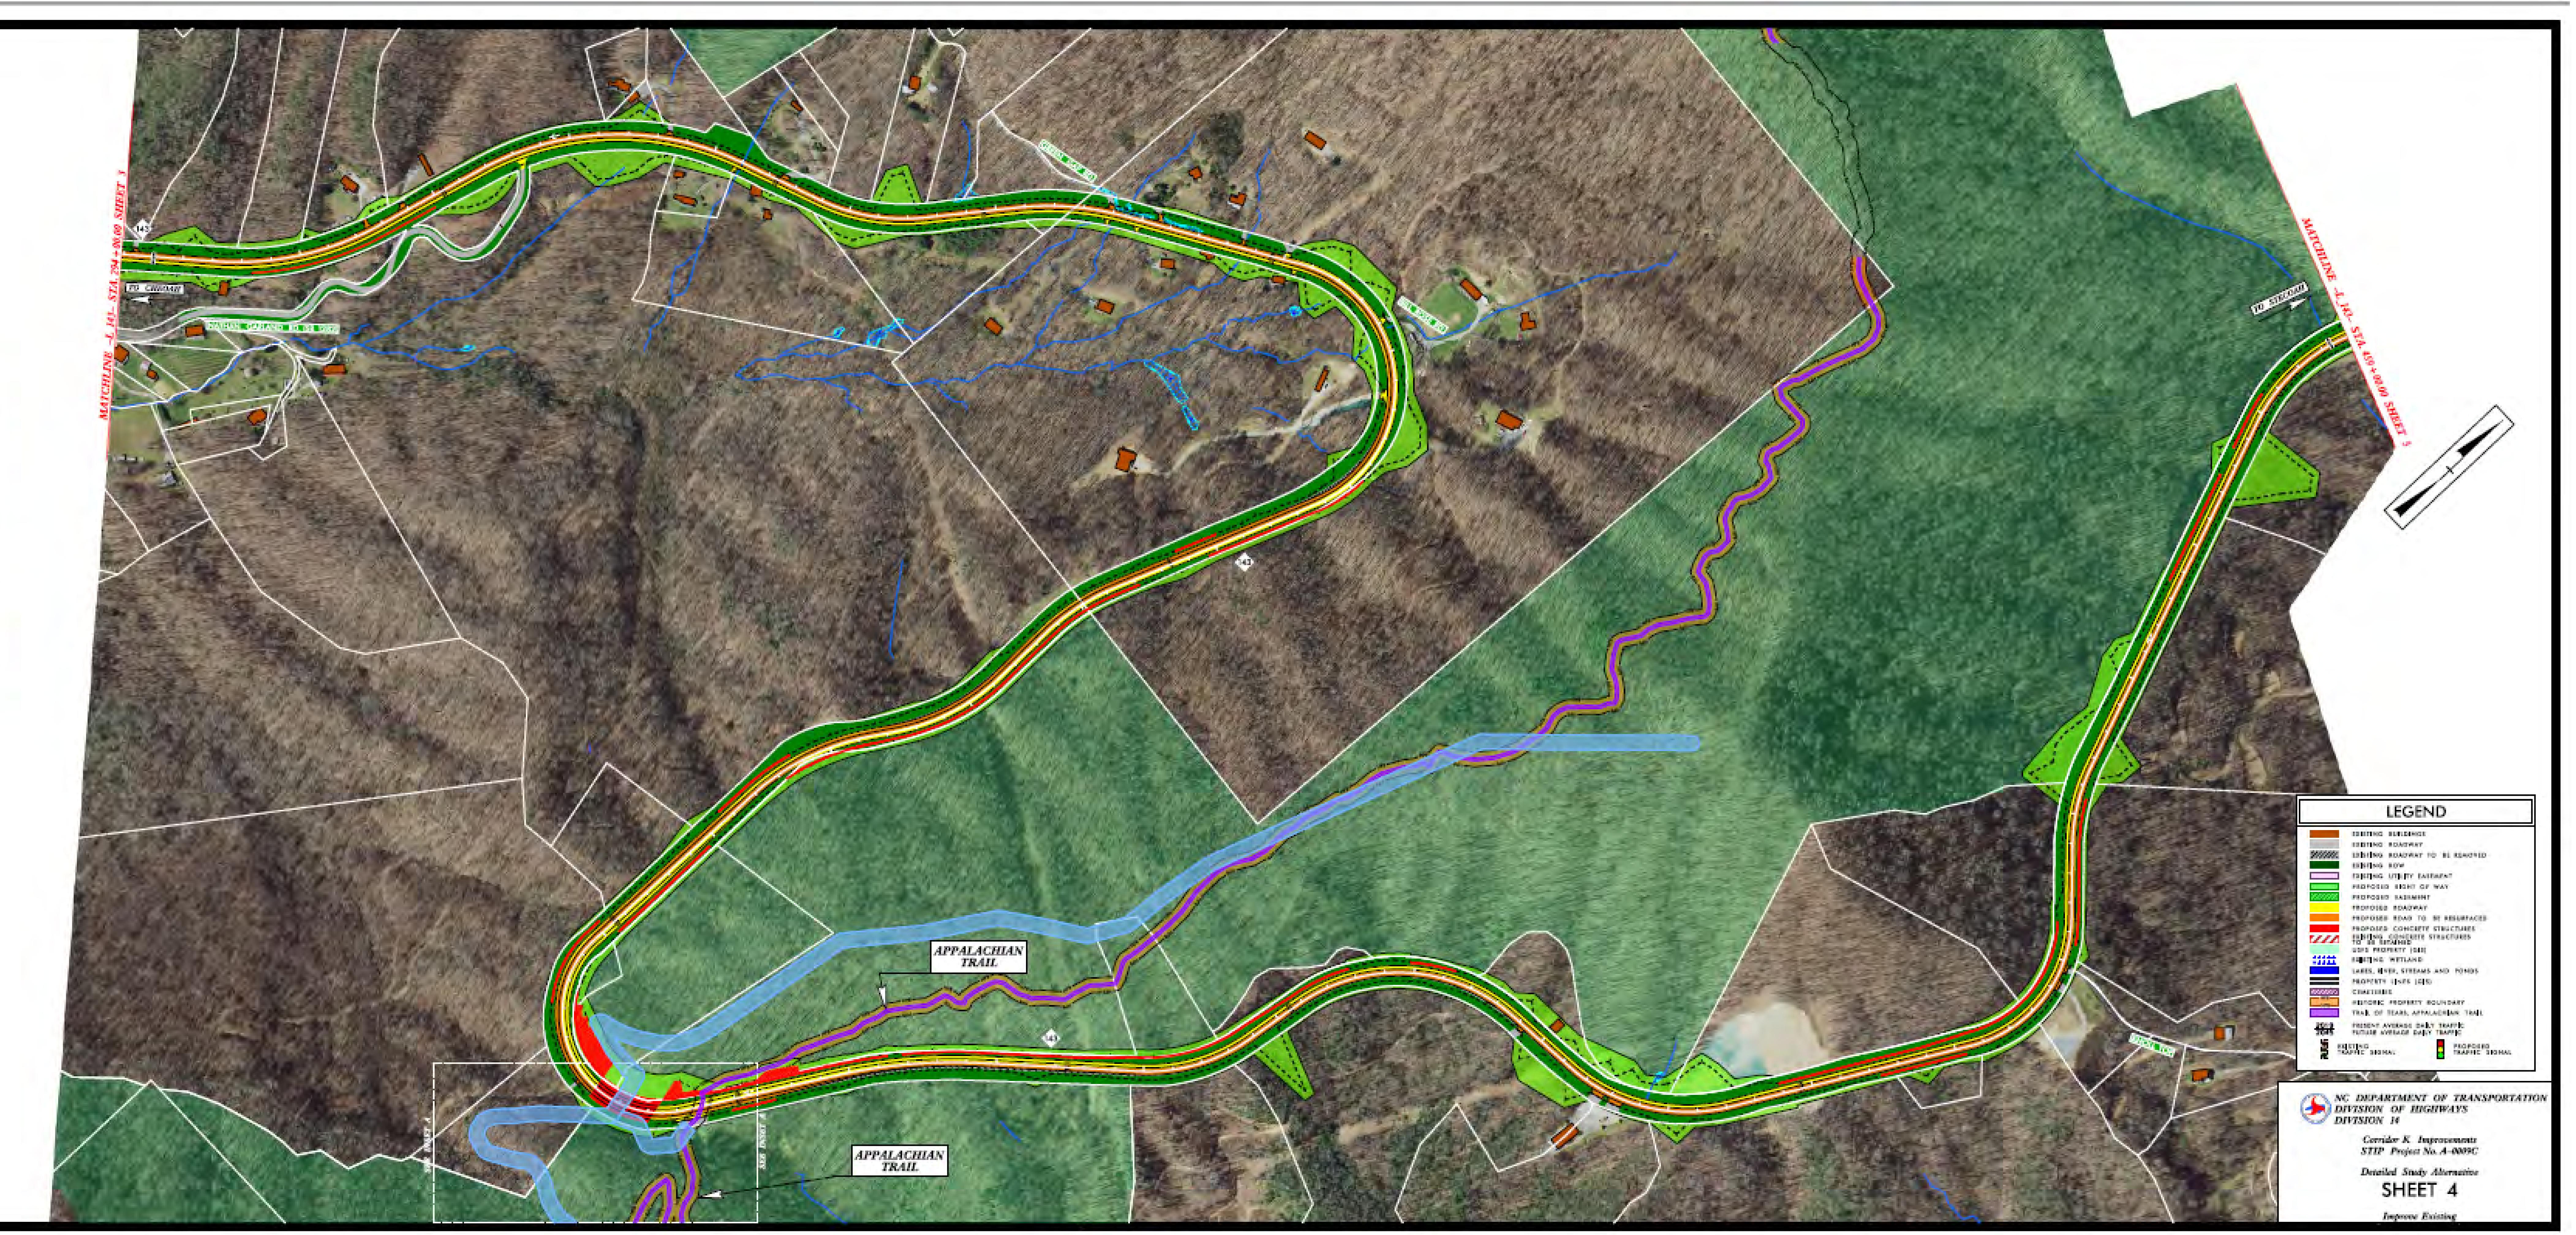



<section-header><section-header><section-header><section-header><text><text><text><text><text><text><text><text><text></text></text></text></text></text></text></text></text></text></section-header></section-header></section-header></section-header>	LEGEND

END

NUMBER OF THE REACTION OF THE		
NOADWAY TO BE READVED NOW UTETY PAREMENT BOAD OF WAY EASEABINT BOAD TO BE RESURFACED CONCRETE STRUCTURES CONCRETE STRUCTURES C	NUMBER OF STREET	10 - C
NOW IT NET Y EASEMENT NOT OF WAY EASEABERT BOAD TO BE RESURFACED CONCRETE STRUCTURES DANNERTE STRUCTURES DANNER DANNER DANNERTE STRUCTURES DANNER	CARWAY .	
NOW IT NET Y EASEMENT NOT OF WAY EASEABERT BOAD TO BE RESURFACED CONCRETE STRUCTURES DANNERTE STRUCTURES DANNER DANNER DANNERTE STRUCTURES DANNER	IDADWAY TO BE READVED	
ATELTY PARTMENT BOADWAY BOADWAY BOADWAY BOADWAY BOADWAY BOADWAY BOADWAY BOADWAY BOADWAY BOADWAY BOADWAY BOADWAY BOADWAY STRUCTURES AMED BUY (SEE) STRUCTURES AMED BUY (SEE) STRUCTURES AMED STRUCTURES AMED STRUCTURES AMED STRUCTURES AMED STRUCTURES AMED STRUCTURES AMED STRUCTURES AMED STRUCTURES AMED STRUCTURES AMED STRUCTURES AMED STRUCTURES AMED STRUCTURES AMED STRUCTURES AMED STRUCTURES AMED STRUCTURES AMED STRUCTURES AMED STRUCTURES AMED STRUCTURES AMED STRUCTURES STRUCTURES AMED STRUCTURES STRUCTURE		1.00
HIGHT OF WAY EASEANENT BOAD TO BE RESURFACED CONCRETE STRUCTURES CONCRETE STRUCTURES CON		20
EABLANNT BOADWAY BOAD TO BE RESURFACED CONCRETE STRUCTURES CONCRETE STRUCTURES WEILAND R. STREAMS AND PONDS UNES (015) FROMERTY BOUNDARY LARS, ANNALACHIAN TRAIL RASE DAILY TRAFFIC SHADE DAILY TRAFFIC		2.56
ROADWAY BOAD TO BE RESURFACED CONCRETE STRUCTURES CONCRETE STRUCTURES WETLAND R. STREAMS AND PONDS LINES (015) ROPERTY BOUNDARY RADIE DATE TRAFFIC TRADE DATE TRAFFIC TRADE DATE TRAFFIC		1.00
RUAD TO BE RESURFACED CONCRETE STRUCTURES CONCRETE STRUCTURES ALLE BRY (015) RETLAND R. STREAMS AND FONDS UNES (015) REPAIRT BOUNDARY EARS, ANNALACHIAN TRAIL REAGE DAILY TRAFFIC STREET SALLY TRAFFIC		
CONCRETE STRUCTURES CONCRETE STRUCTURES ATHID ENTY (300) WETLAND IR, STREAMS AND PONDS UNES (615) C RECEPTENT BOUNDARY EARS, APPALACITIAN TRAIL REAGE DAILY TRAFFIC STREET DAILY TRAFFIC	BOADWAY	
ATHER ATHER BUTY (STEL BUTY (STEL BUTLAND BUTL	BOAD TO BE RESURFACED	1.15
ENTY (OID) WETLAND R, STREAMS AND PONDS LINES (OIS) PROPHETT HOUMDARY EARS, APPALACHIAN TRAIL TRADE DAILY TRAFFIC STREET DAILY TRAFFIC	CONCRETE STRUCTURES	
ENTY (OID) WETLAND R, STREAMS AND PONDS LINES (OIS) PROPHETT HOUMDARY EARS, APPALACHIAN TRAIL TRADE DAILY TRAFFIC STREET DAILY TRAFFIC	CONSTRUCTURES	0.046
WETLAND II, STREAMS AND PONDS UNES (615) FROPHETT BOUHDARY EARS, APPALACITAN TRAIL TRADE DATY TRAFFIC TRADE DATY TRAFFIC TRADE DATY TRAFFIC		28
IR, STREAMS AND PONDS UNES (615) ROPERTY ECONOMIST EARS, APPALACHIAN TRAIL TRADE DALLY TRAFFIC TRADE DALLY TRAFFIC		
ENER (616) ROPERTY ECONOMY ENER, APPALACITAN TRAIL TRADE DALLY TRAFFIC SUBJECTION FOR TO PROPOSED		
RECPERTY BOUNDARY EARS, APPALACHIAN IRAIL TRADE DALLY TRAFFIC BASE DALLY TRAFFIC		13.5
EARS, APPALACHIAN IIBAIL TRASE DALLY TRAFFIC SLACE DALLY TRAFFIC	1 March (19410)	
EARS, APPALACITIAN IIBAIL BASE DALLY BAPPIC BASE DALLY BAPPIC	-	
TRADE DALLY TRAFFIC TRACE DALLY TRAFFIC		
PROPOSIO	EARS, APPALACIDAN TRAIL	
FLOPOSID	TRADE DALLY TRAFFIC	1.5
	SURGE DELY TRAFFIC	
	FILO POSILO	
		4.5
		100

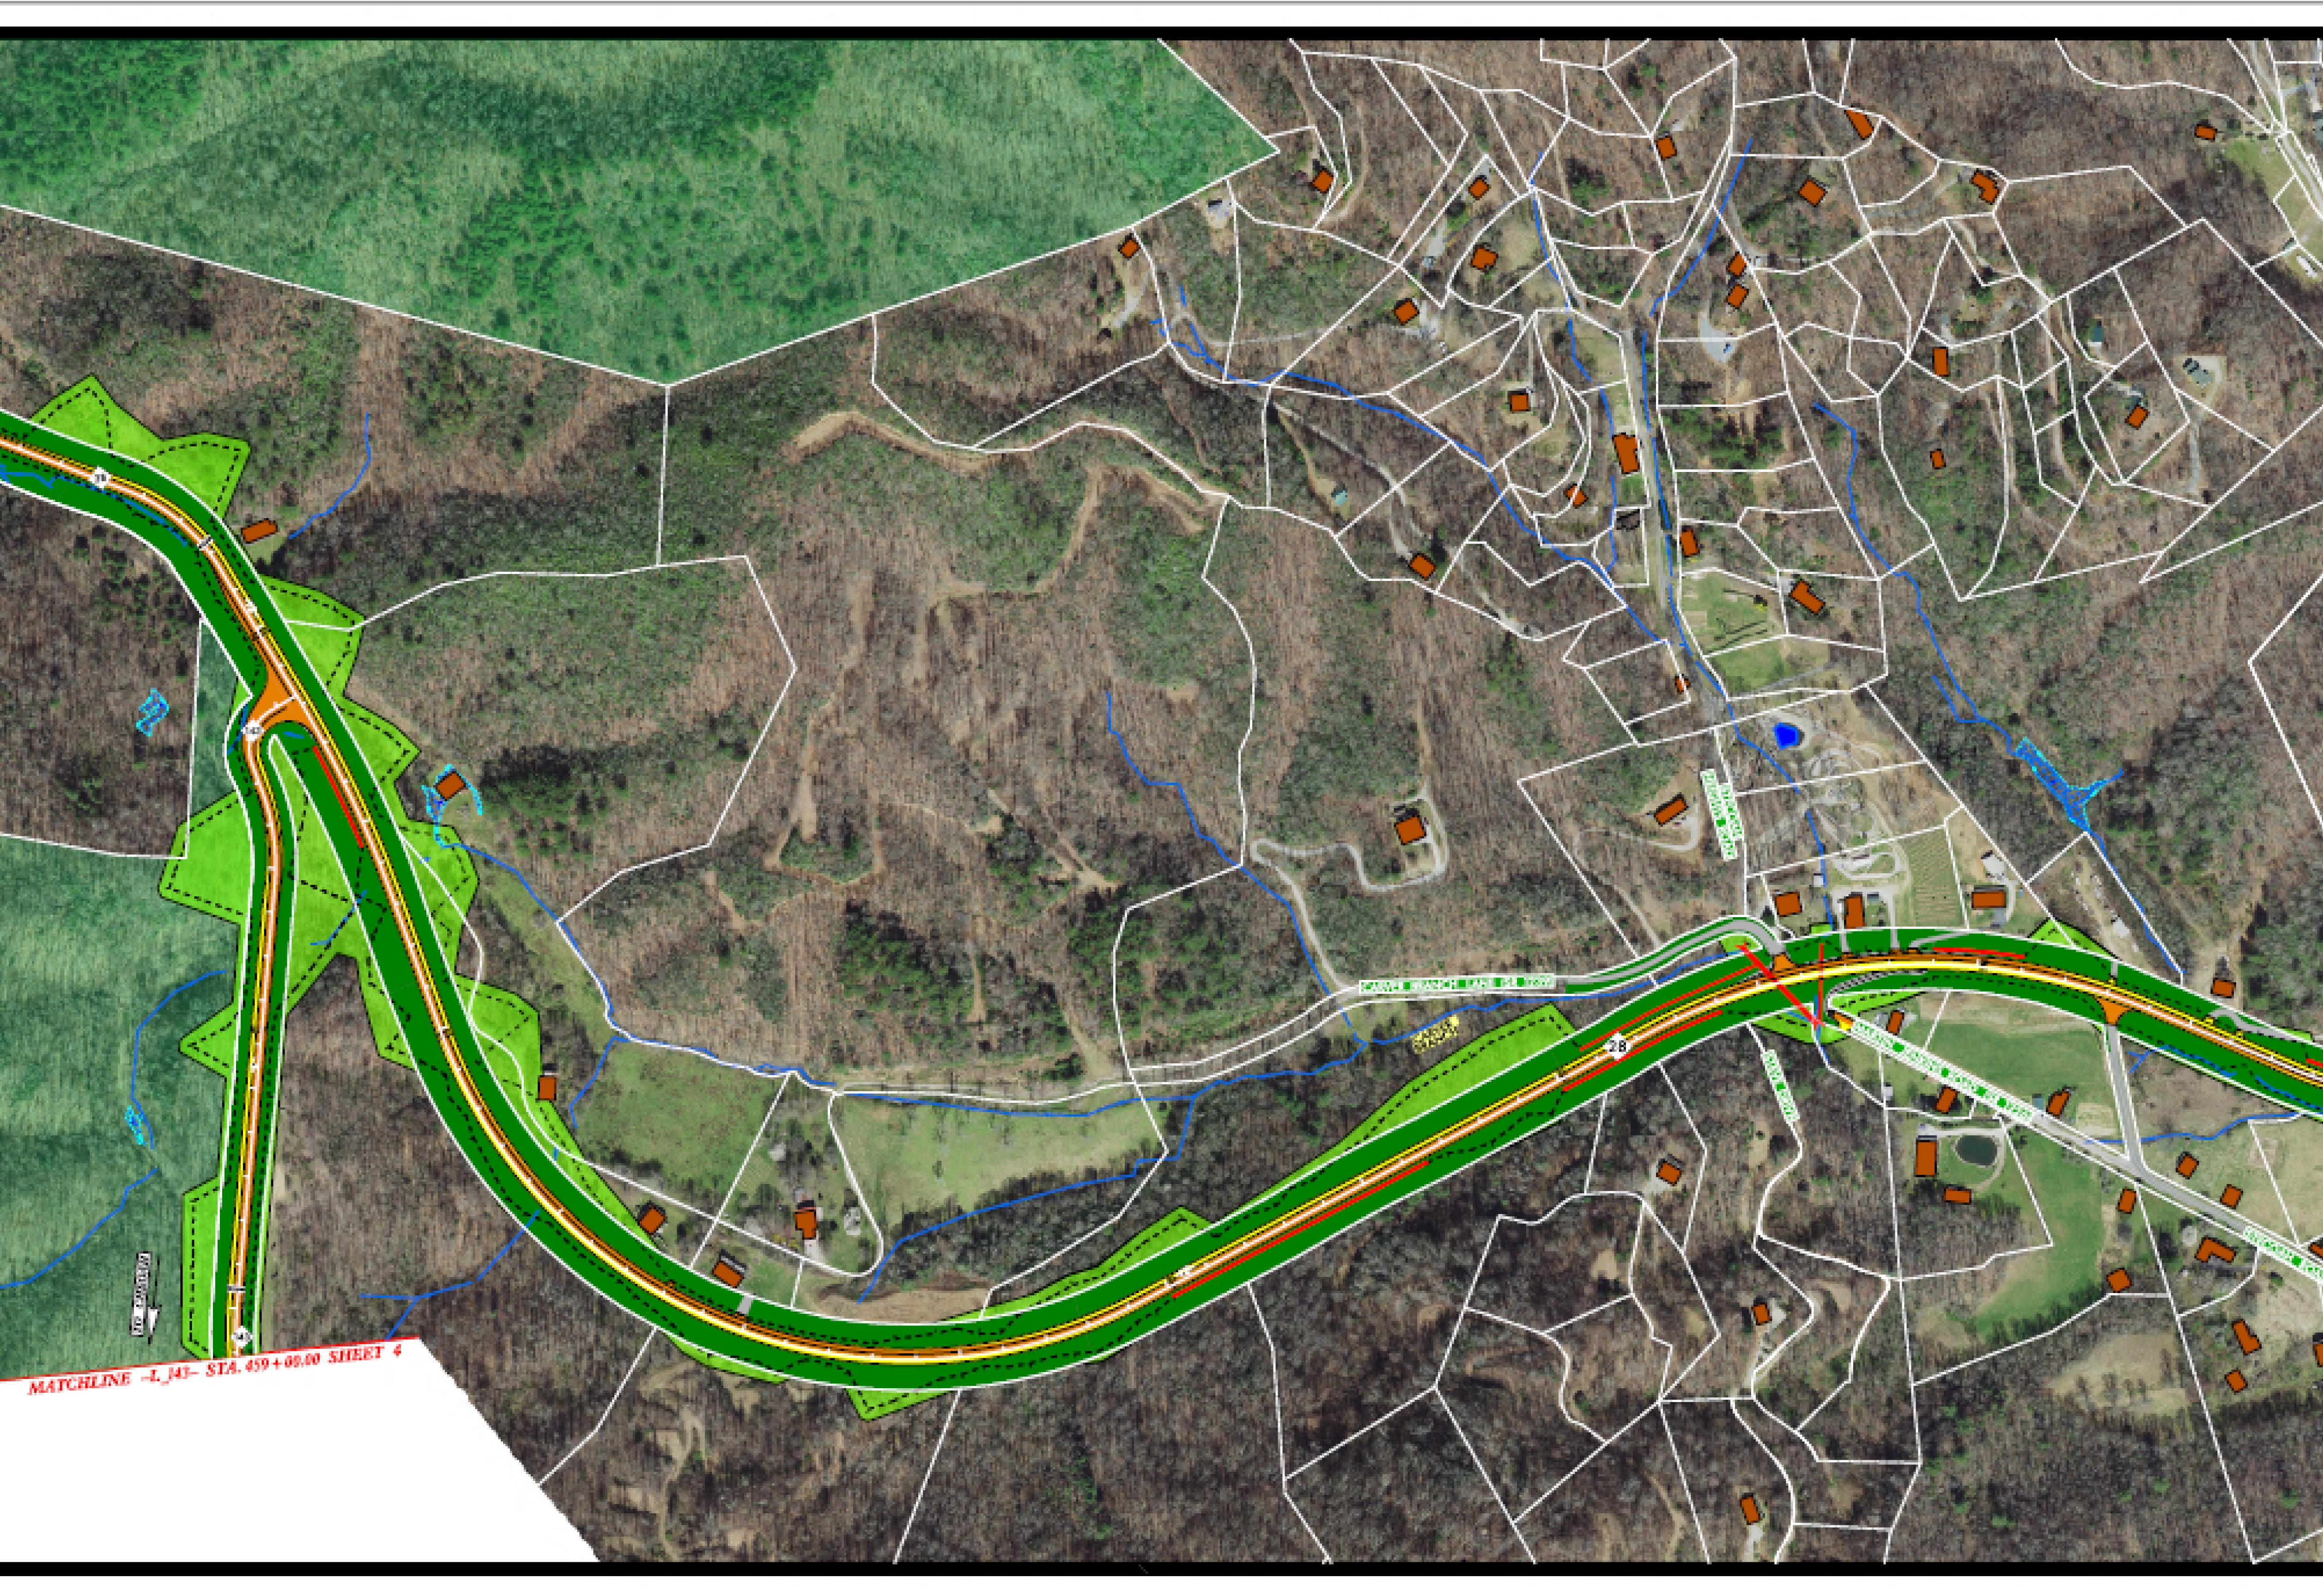


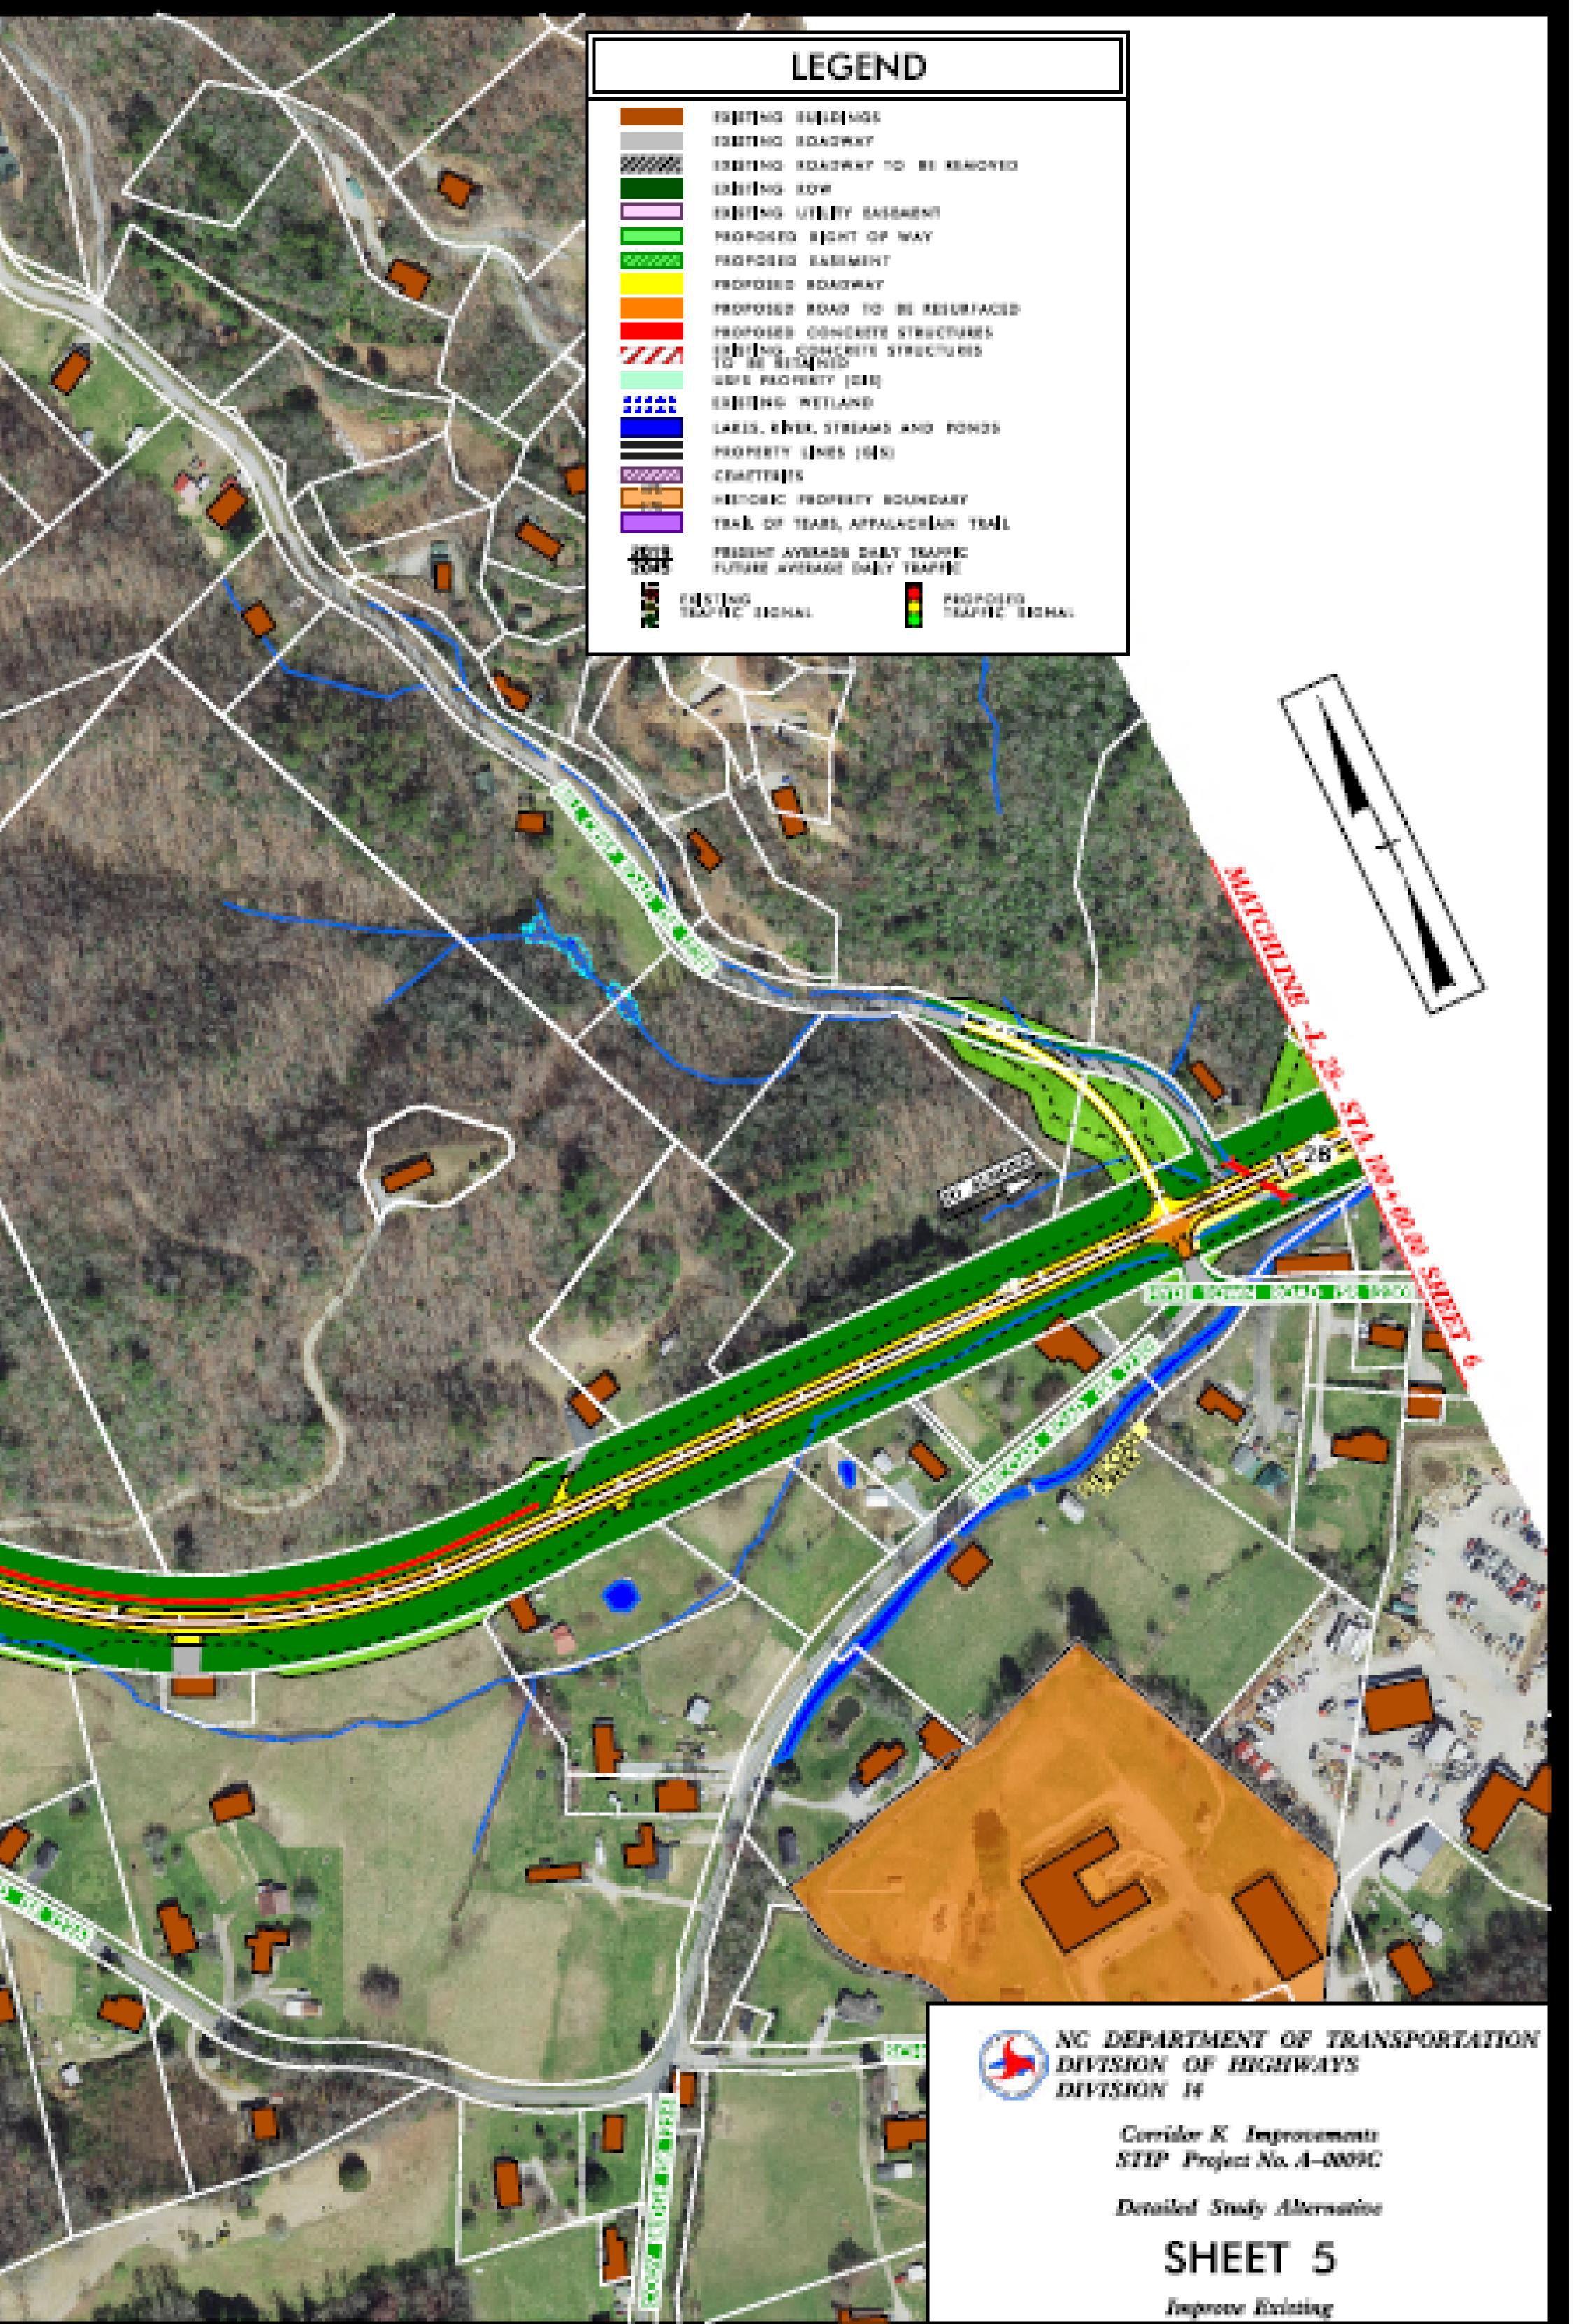


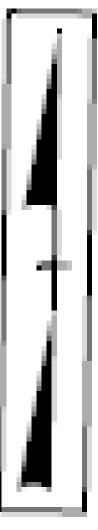

	LEGEND	
	EXISTING BUILDINGS	
	ER STING READWAY	
90000	EXISTING READWAY TO BE REMOVED	
	EXISTING BOW	
	DESTING UTILITY PARENTS	
	PROPOSED NORT OF WAT	
1000000	PROPOSED EASEMENT	
	PROPOSED BOADWAY	
	PROPOSED BOAD TO BE RESUMPTICED	
	PROPOSED CONCRETE STRUCTURES	
777	TO BE DETA NED	
	USPS PROPERTY (GES)	
	EXECTING VIETLAND	
	LAKES, MYER, STREAMS AND PONDS	
and an	PROPERTY LINES (OB)	
100	CLARINE IS HISTORIC PROPERTY BOUNDARY	
	TRAJE OF TEXES, APPALACHIAN TRAJE	
2010	PUTLEE AVERAGE DALY TRAFFIC	
ESTREPHO SIGNAL FRAME SIGNAL		
DESIGN DATA MEDIANAL GLASSIFICATION - MARE ARTICLES		



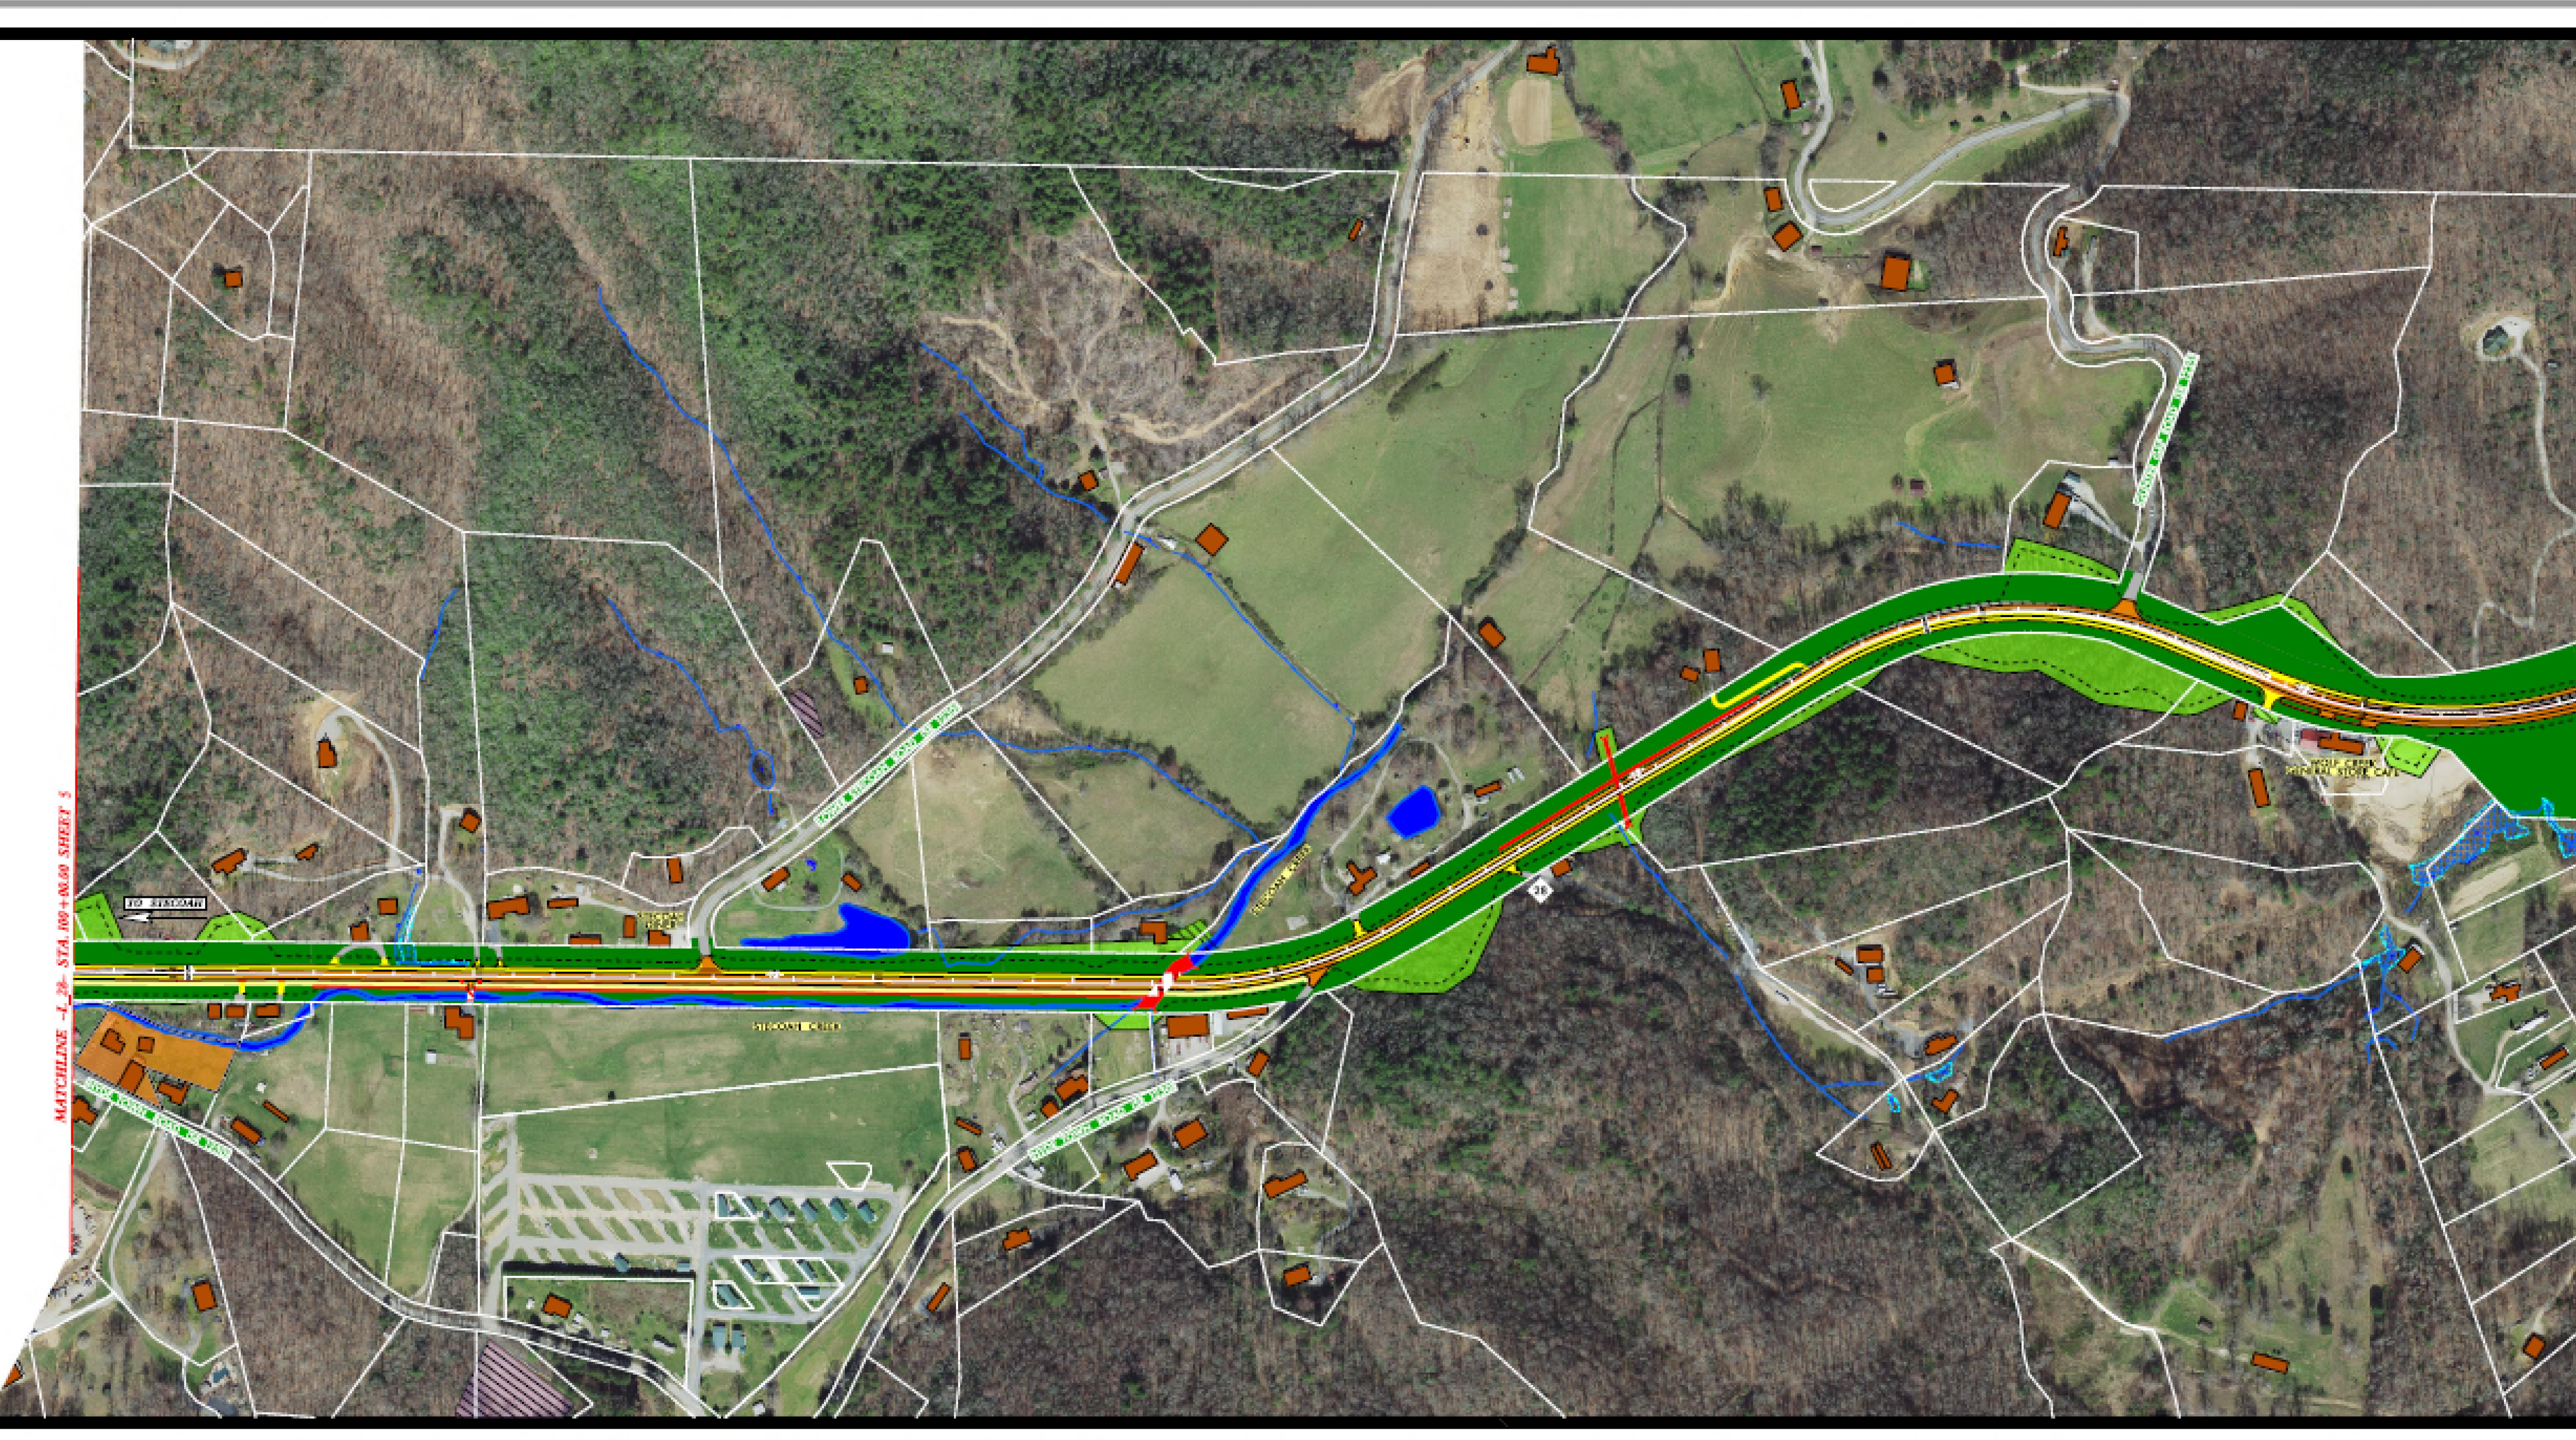

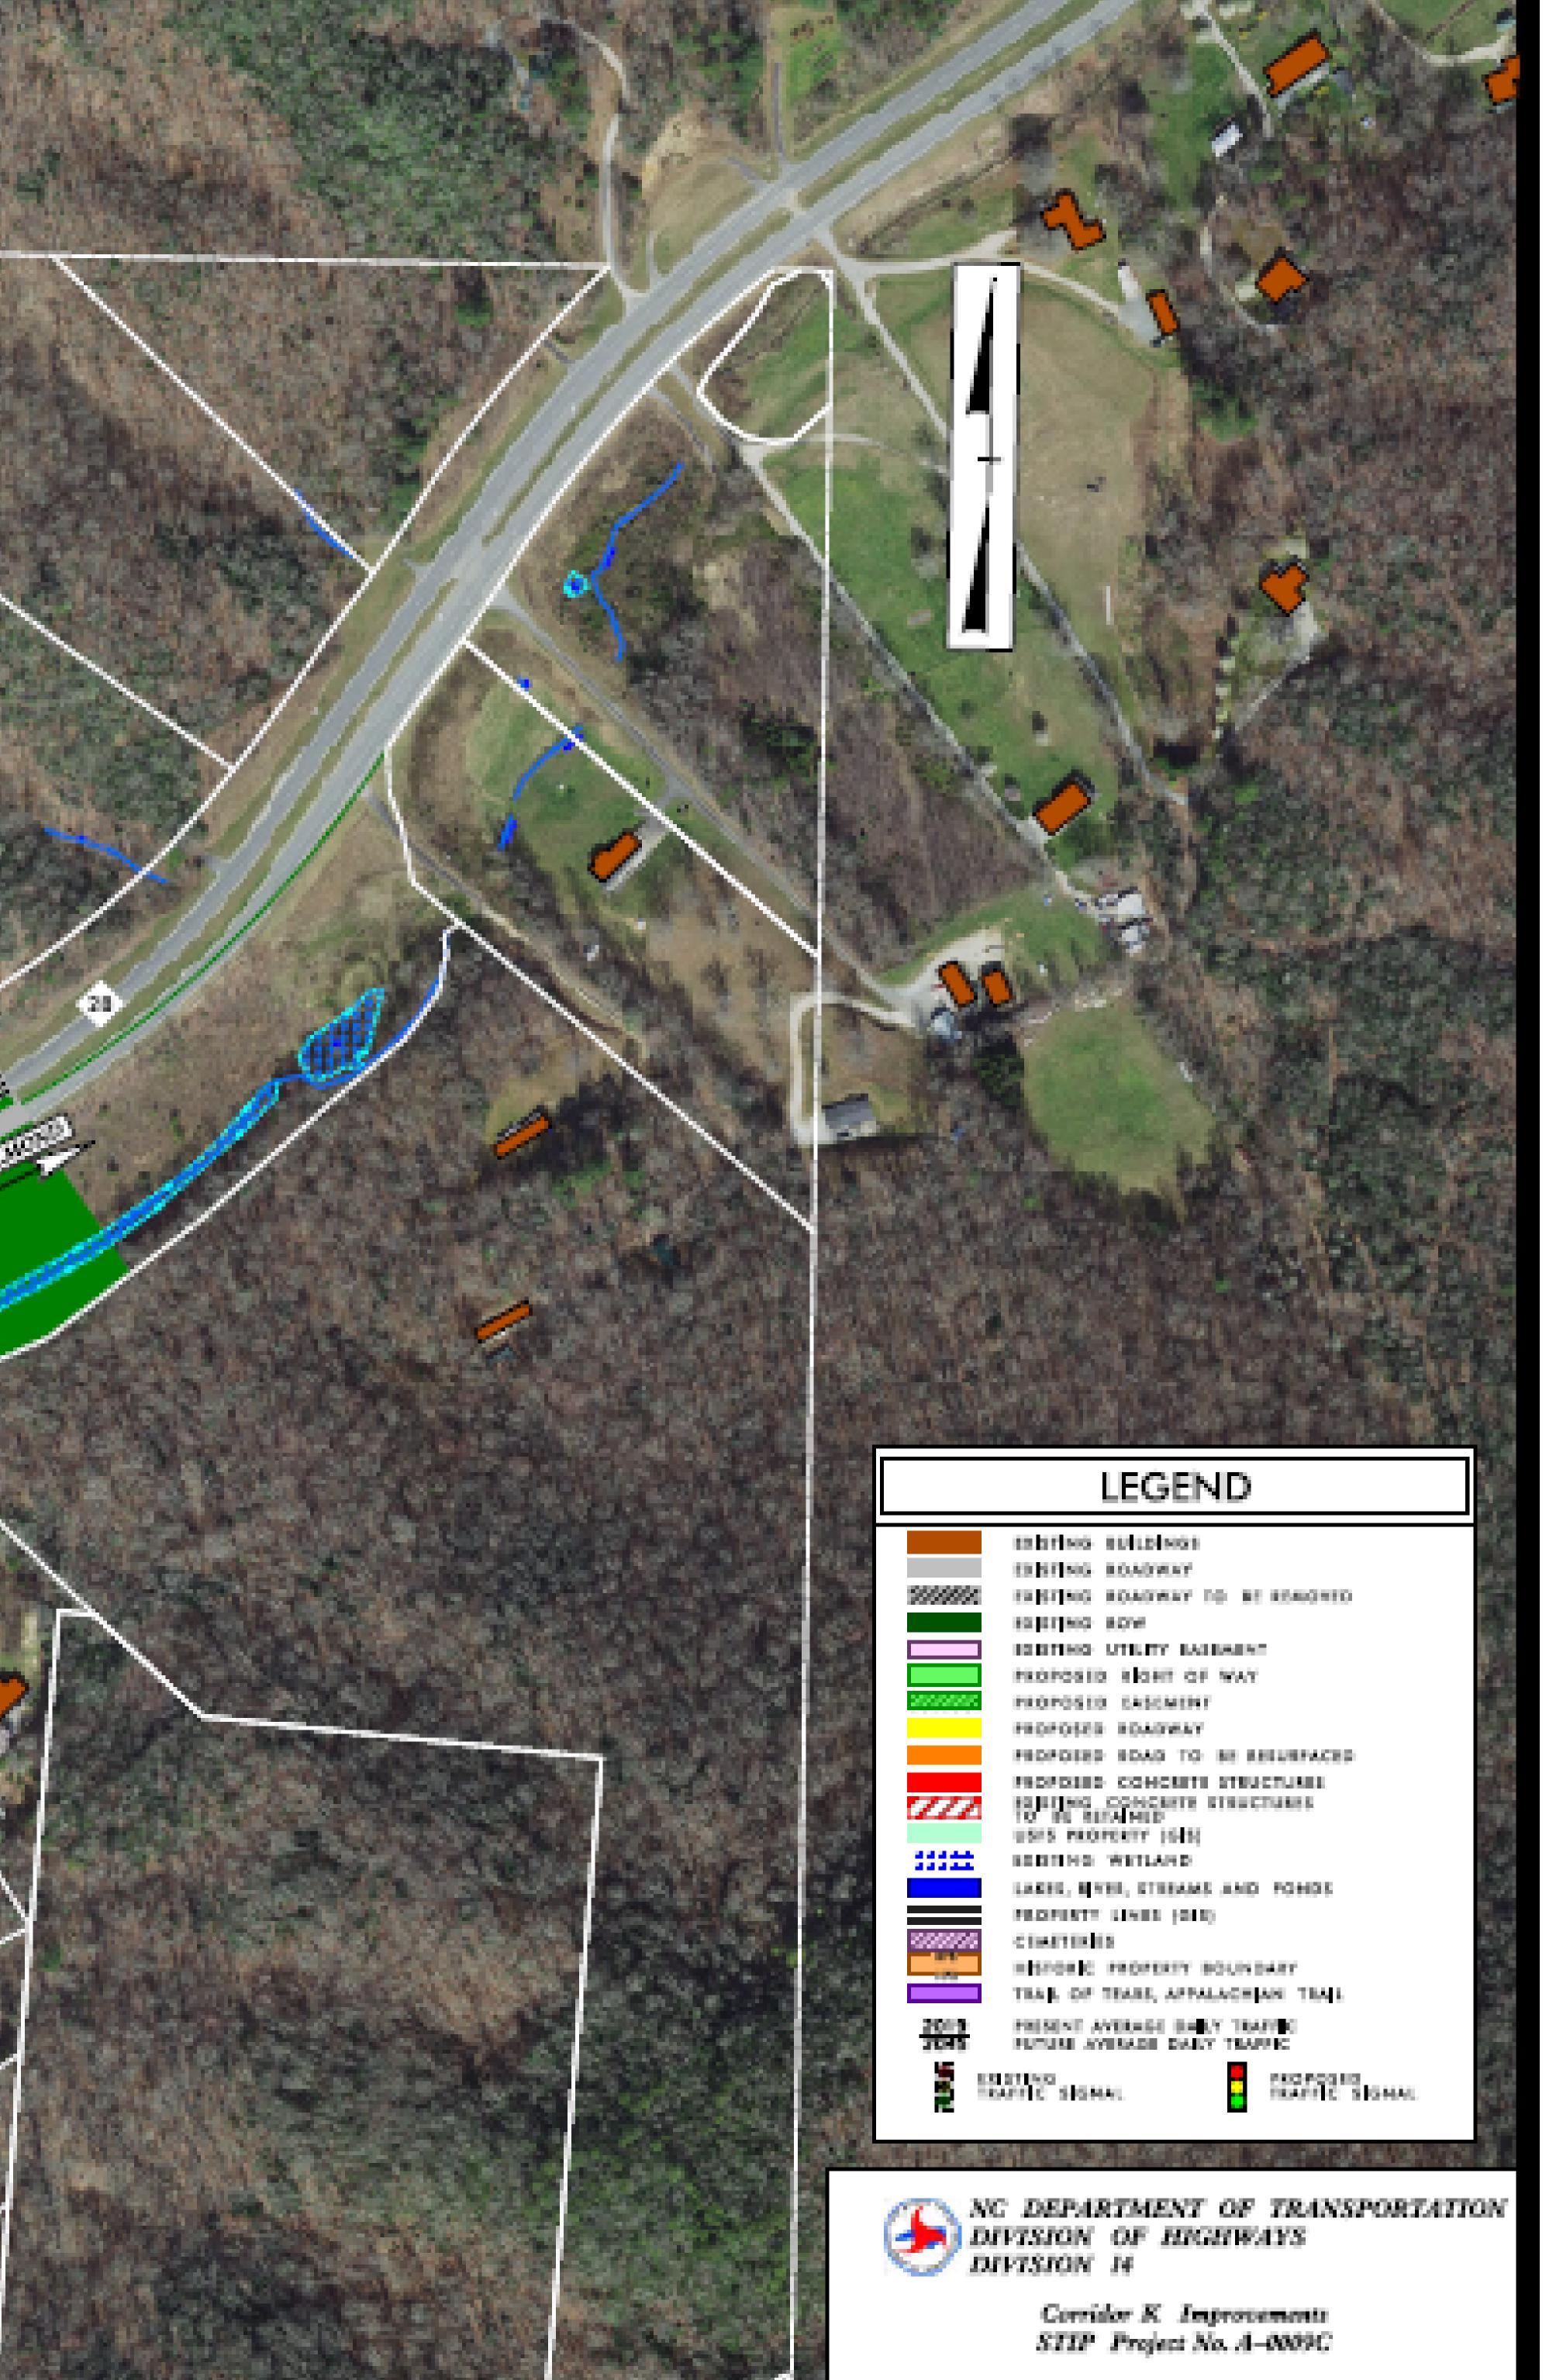

Detailed Study Alternative

SHEET 6

Improve Existing