

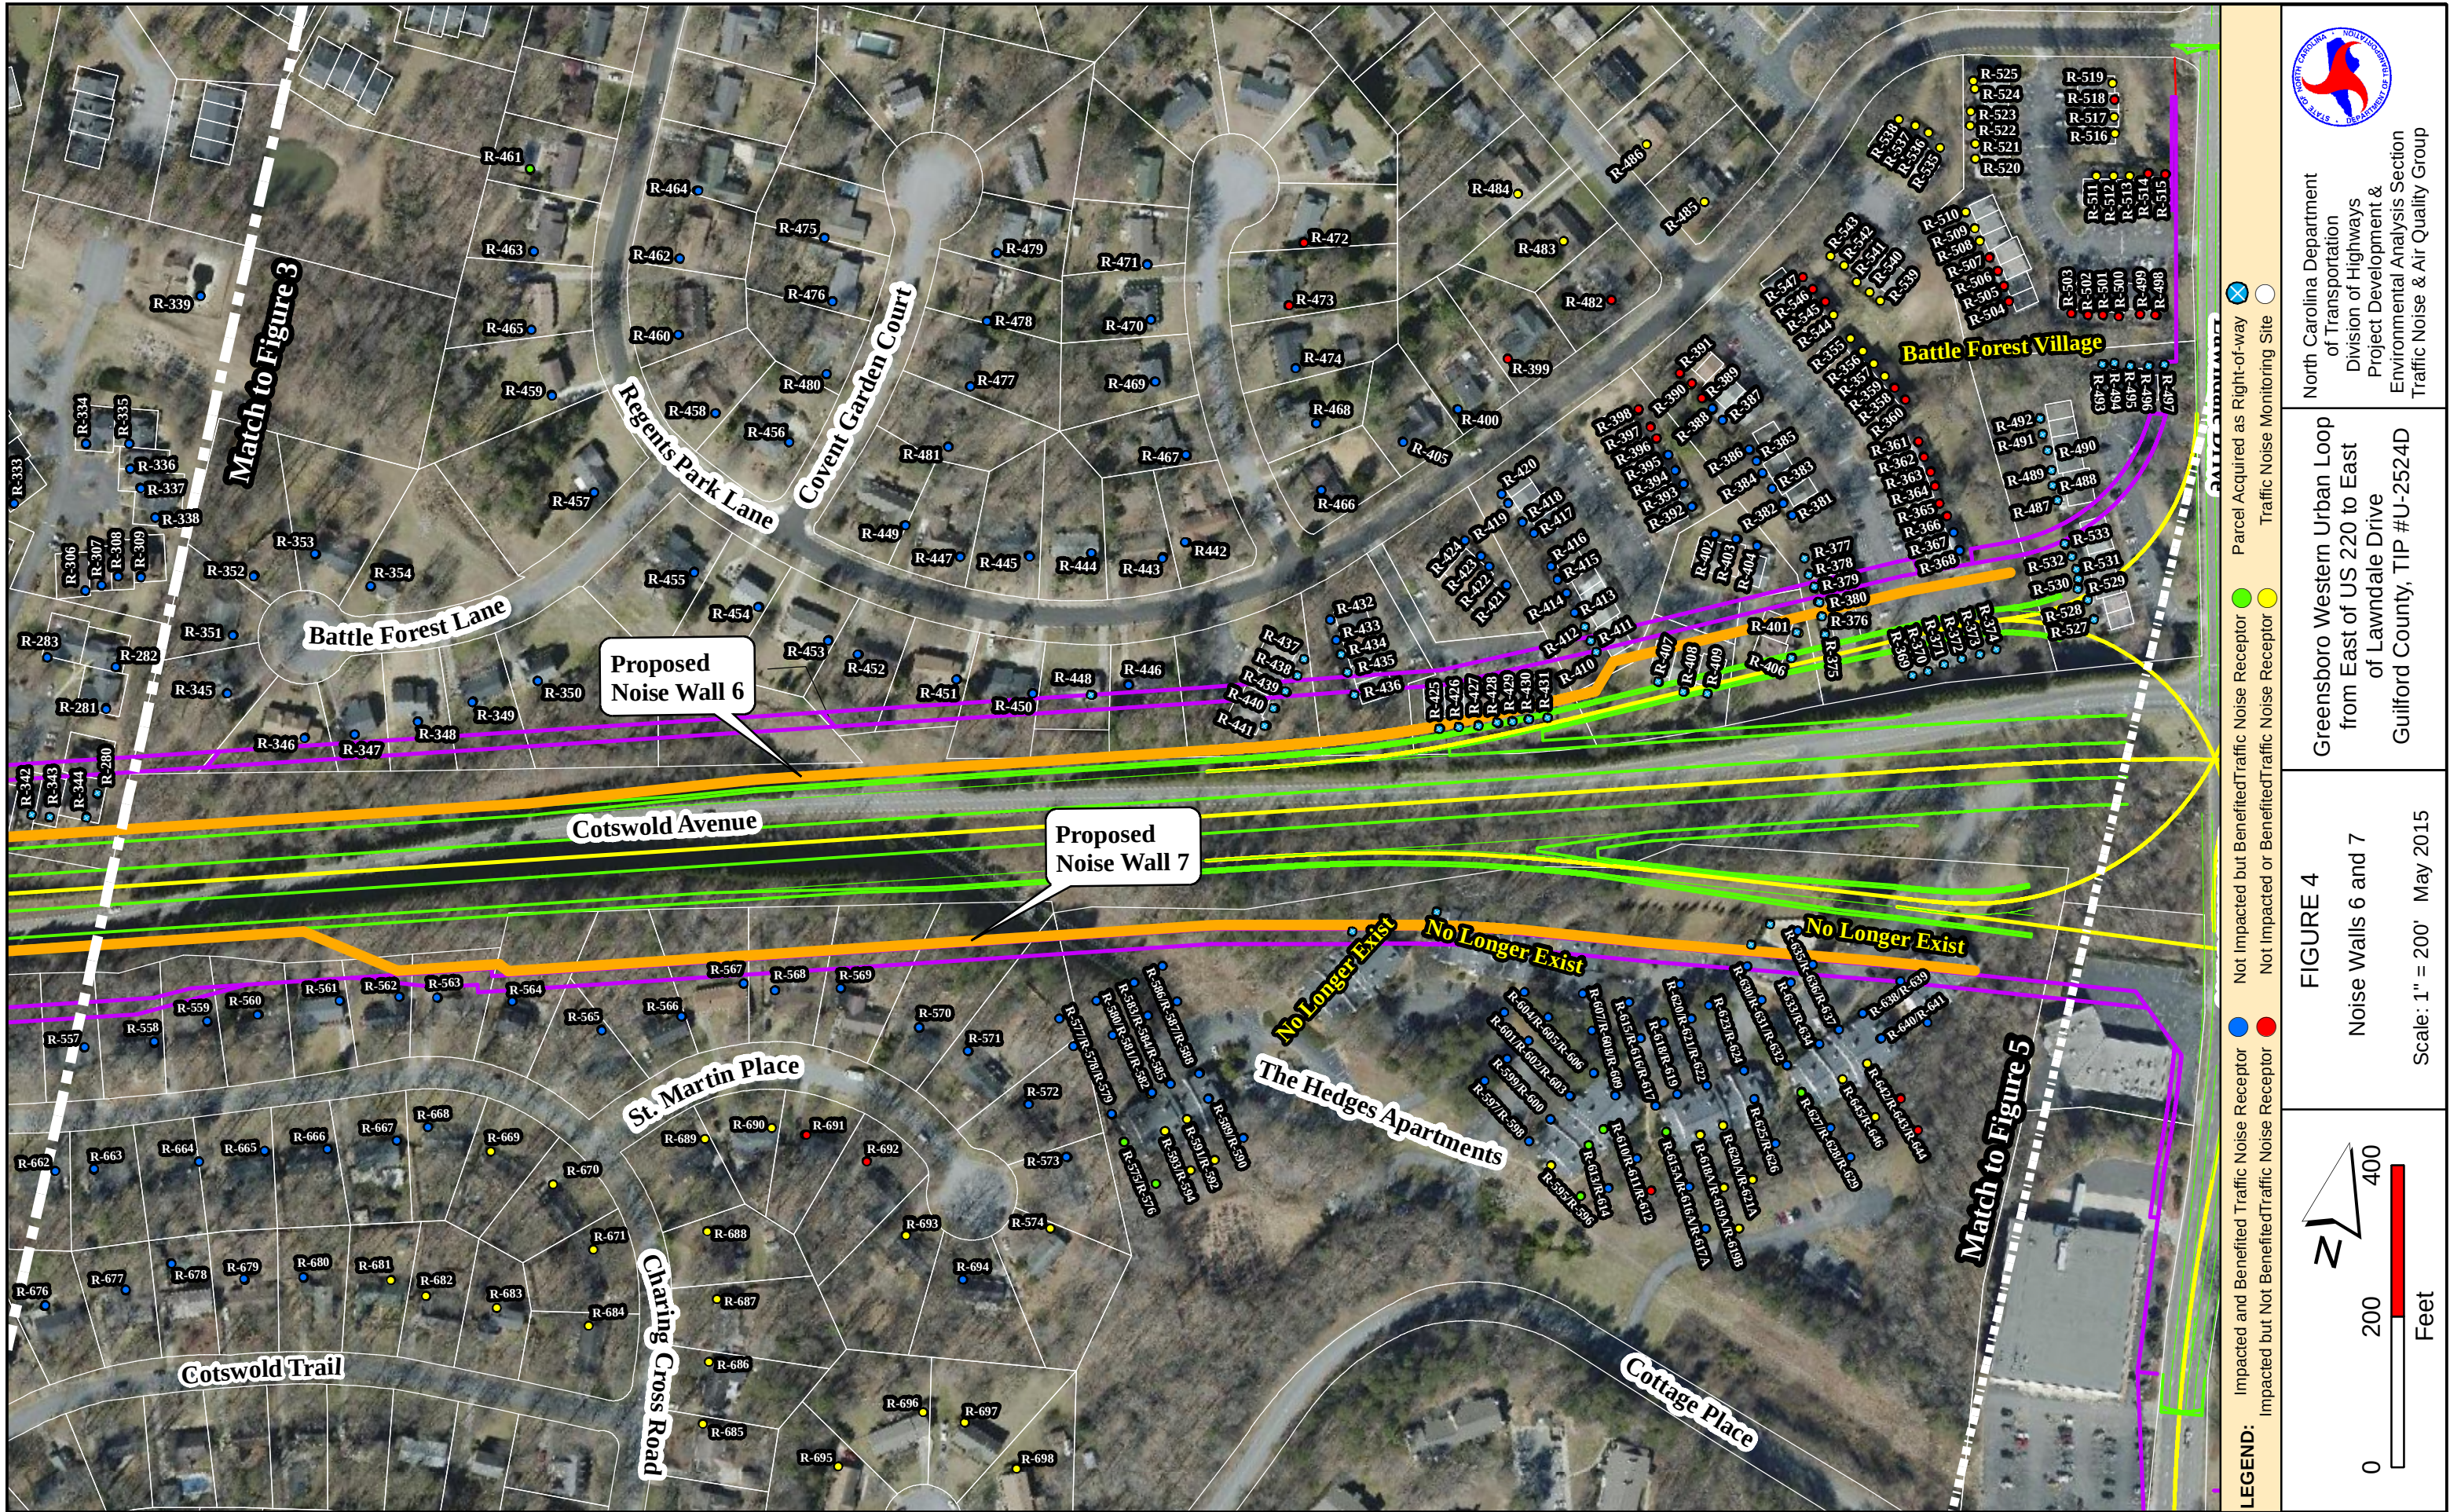


FIGURE 4

Noise Walls 6 and 7

Scale: 1" = 200' May 2015

Greensboro Western Urban Loop
from East of US 220 to East
of Lawndale Drive
Guilford County, TIP #U-2524D

North Carolina Department
of Transportation
Division of Highways
Project Development &
Environmental Analysis Section
Traffic Noise & Air Quality Group