


U-2525B/C PUBLIC MEETING

NORTHERNEASTERN GREENSBORO LOOP


FROM US70 TO WEST OF LAKE JEANETTE RD

GUILFORD COUNTY

SHEET 1 OF 5

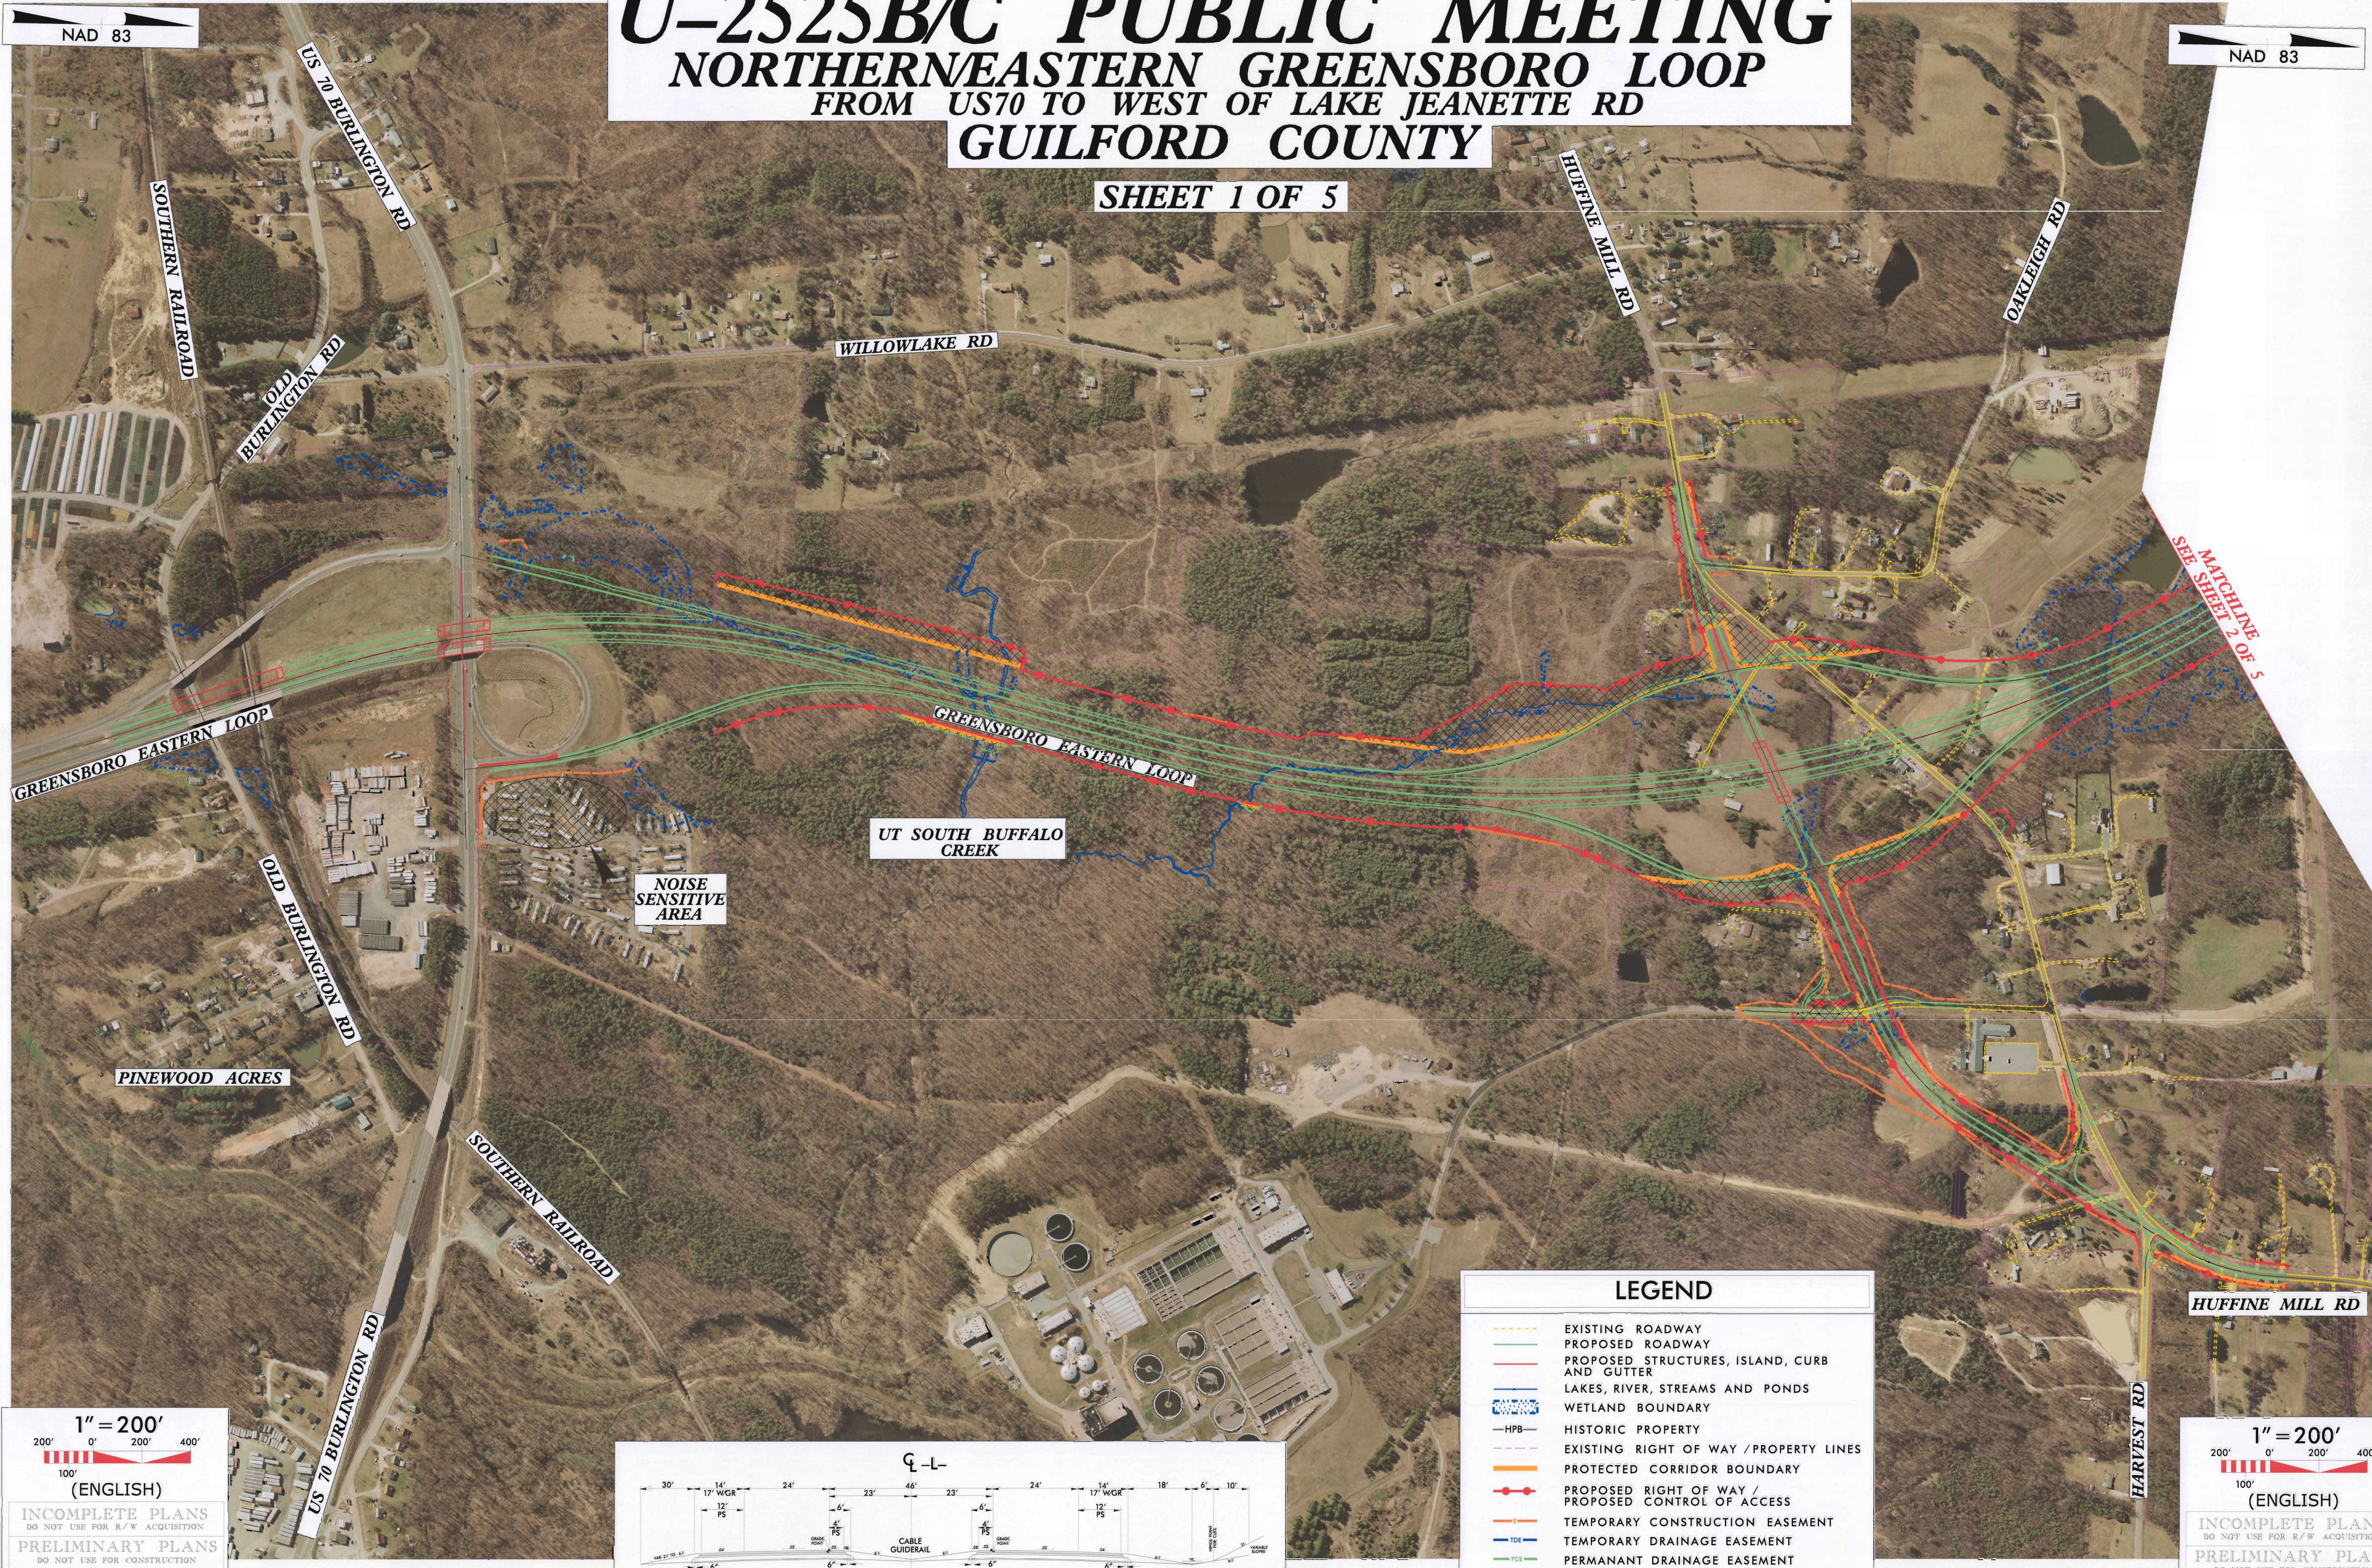

LEGEND	
	EXISTING ROADWAY
	PROPOSED ROADWAY
	PROPOSED STRUCTURES, ISLAND, CURB AND GUTTER
	LAKES, RIVER, STREAMS AND PONDS
	WETLAND BOUNDARY
	HPB - HISTORIC PROPERTY
	EXISTING RIGHT OF WAY / PROPERTY LINES
	PROTECTED CORRIDOR BOUNDARY
	PROPOSED RIGHT OF WAY / PROPOSED CONTROL OF ACCESS
	TEMPORARY CONSTRUCTION EASEMENT
	TEMPORARY DRAINAGE EASEMENT
	PERMANENT DRAINAGE EASEMENT

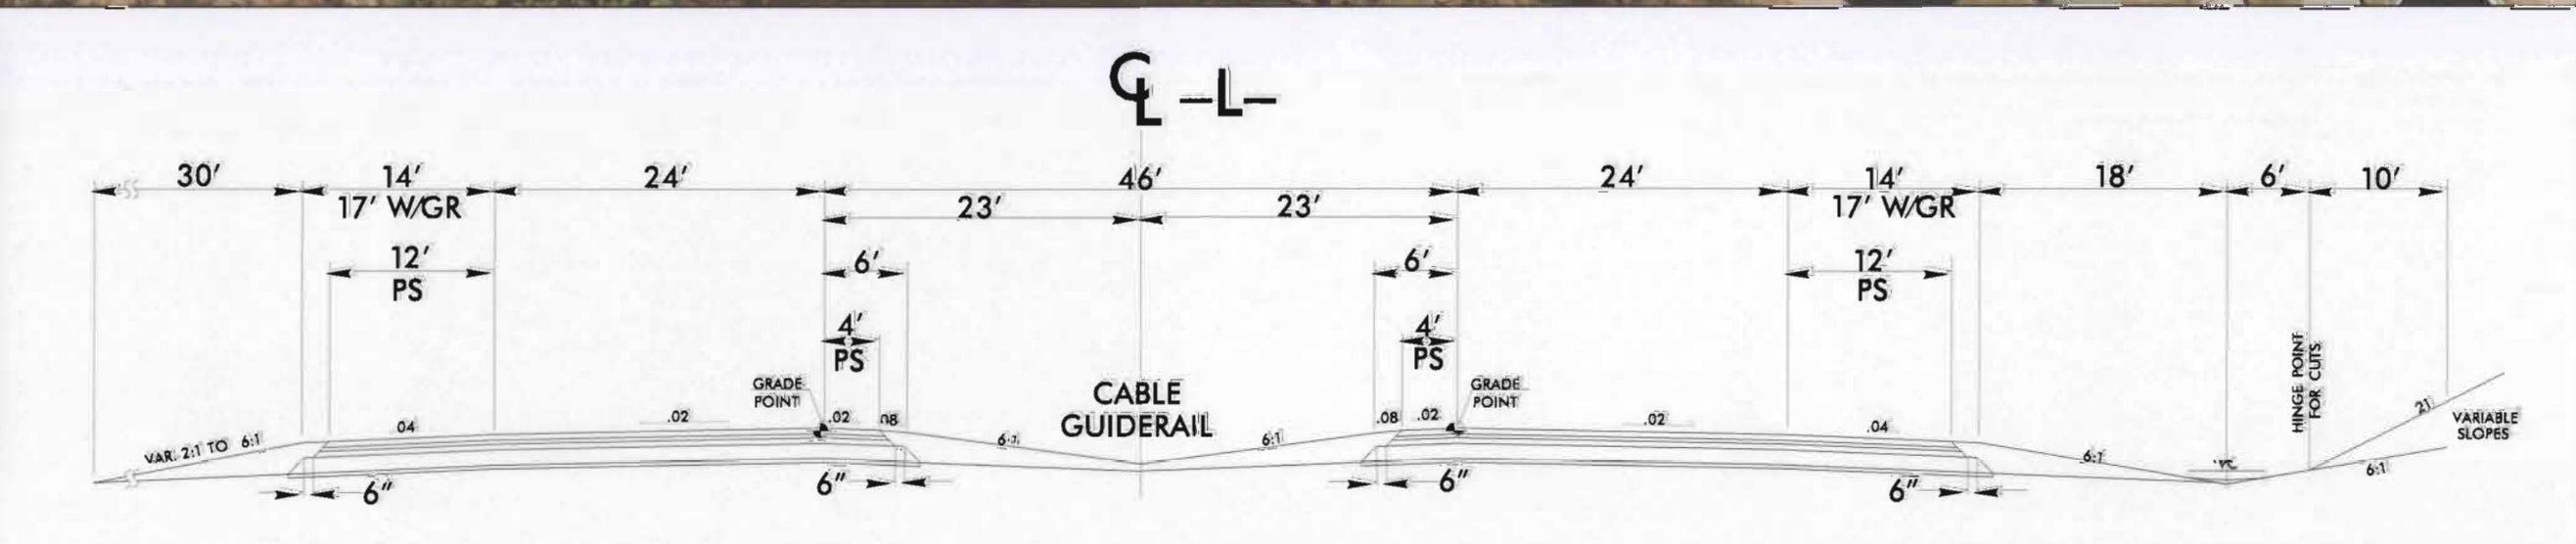

1" = 200'

(ENGLISH)

INCOMPLETE PLANS
DO NOT USE FOR R/W ACQUISITION

PRELIMINARY PLANS
DO NOT USE FOR CONSTRUCTION

1" = 200'

(ENGLISH)

INCOMPLETE PLANS
DO NOT USE FOR R/W ACQUISITION

PRELIMINARY PLANS
DO NOT USE FOR CONSTRUCTION

U-2525B/C PUBLIC MEETING

NORTHERNEASTERN GREENSBORO LOOP

FROM US 70 TO WEST OF LAKE JEANETTE RD




GUILFORD COUNTY

SHEET 2 OF 5




MATCHLINE
SEE SHEET 1 OF 5

MATCHLINE
SEE SHEET 3 OF 5

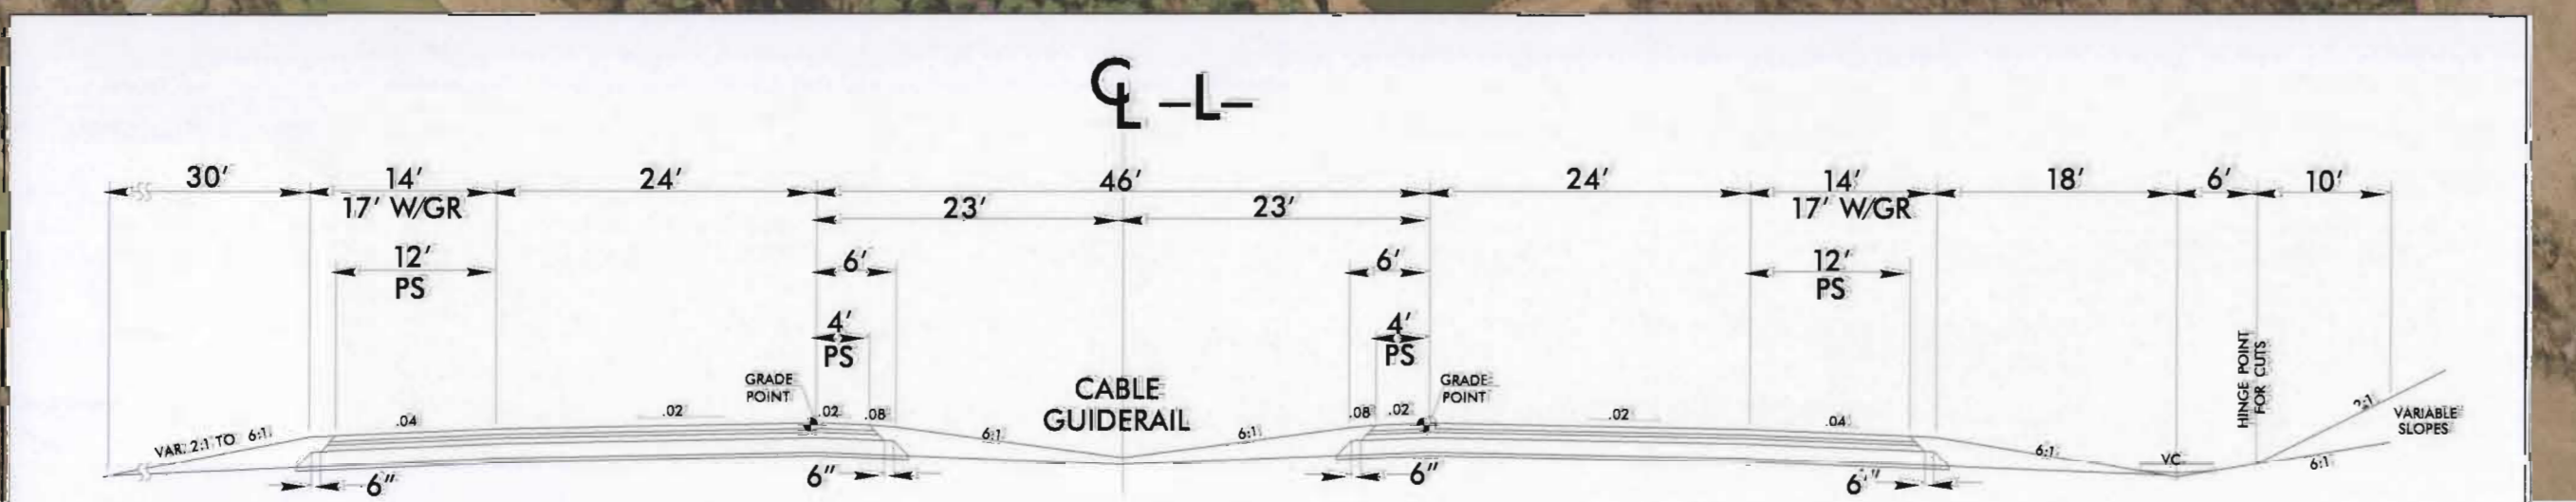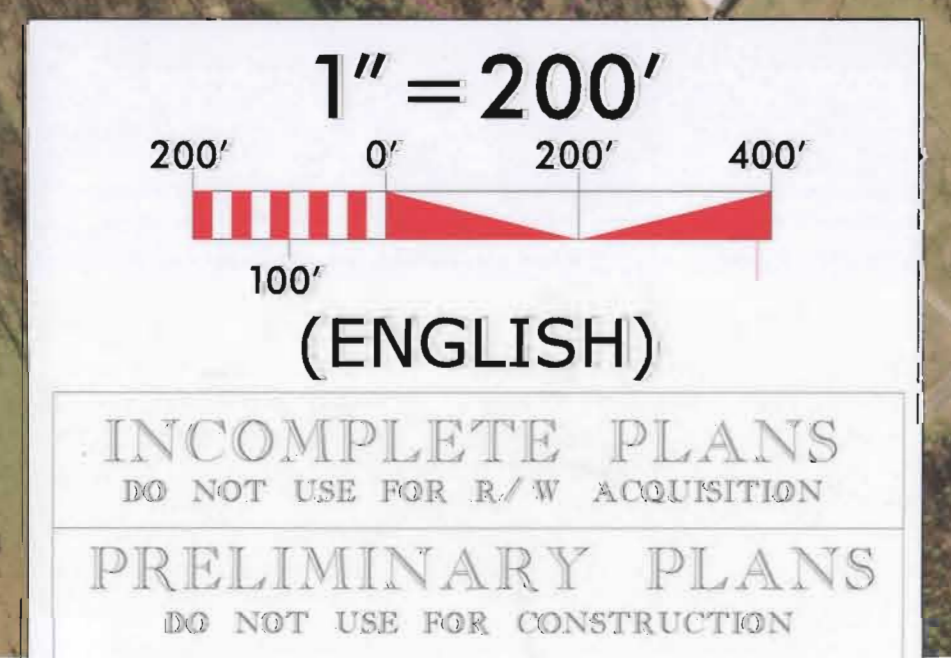 

LEGEND	
	EXISTING ROADWAY
	PROPOSED ROADWAY
	PROPOSED STRUCTURES, ISLAND, CURB AND GUTTER
	LAKES, RIVER, STREAMS AND PONDS
	WETLAND BOUNDARY
	HISTORIC PROPERTY
	EXISTING RIGHT OF WAY / PROPERTY LINES
	PROTECTED CORRIDOR BOUNDARY
	PROPOSED RIGHT OF WAY / CONTROL OF ACCESS
	TEMPORARY CONSTRUCTION EASEMENT
	TEMPORARY DRAINAGE EASEMENT
	PERMANENT DRAINAGE EASEMENT

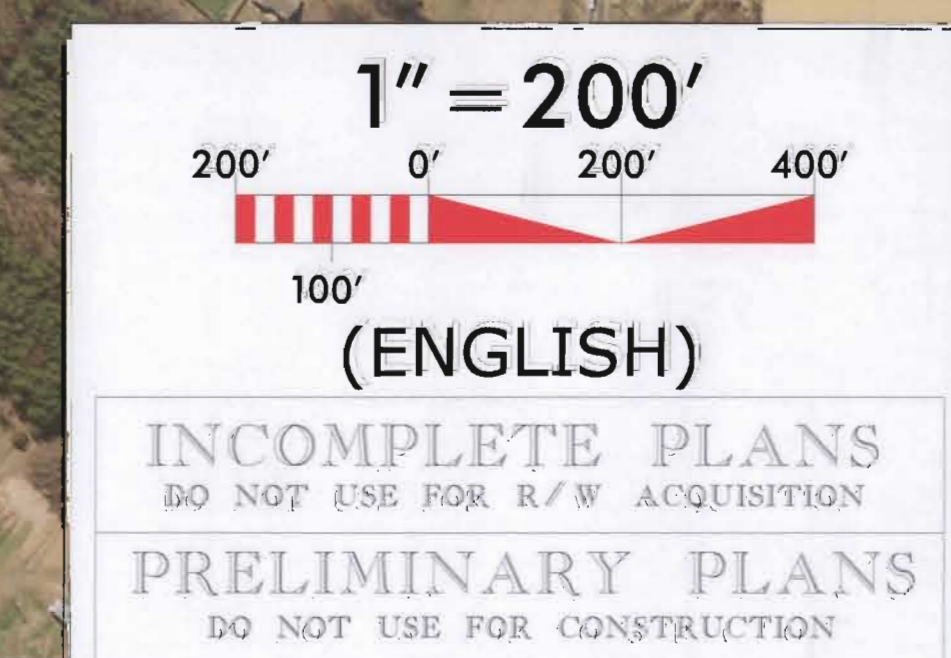

U-2525B/C PUBLIC MEETING

NORTHERNEASTERN GREENSBORO LOOP

FROM US 70 TO WEST OF LAKE JEANETTE RD

GUILFORD COUNTY


SHEET 3 OF 5

MATCHLINE
SEE SHEET 2 OF 5

WYNTERHALL




UT NORTH BUFFALO CREEK

DESMOND WOODS

 

LEGEND

- EXISTING ROADWAY
- PROPOSED ROADWAY
- PROPOSED STRUCTURES, ISLAND, CURB AND GUTTER
- LAKES, RIVER, STREAMS AND PONDS
- WETLAND BOUNDARY
- HISTORIC PROPERTY
- EXISTING RIGHT OF WAY / PROPERTY LINES
- PROTECTED CORRIDOR BOUNDARY
- PROPOSED RIGHT OF WAY / PROPOSED CONTROL OF ACCESS
- TEMPORARY CONSTRUCTION EASEMENT
- TEMPORARY DRAINAGE EASEMENT
- PERMANENT DRAINAGE EASEMENT

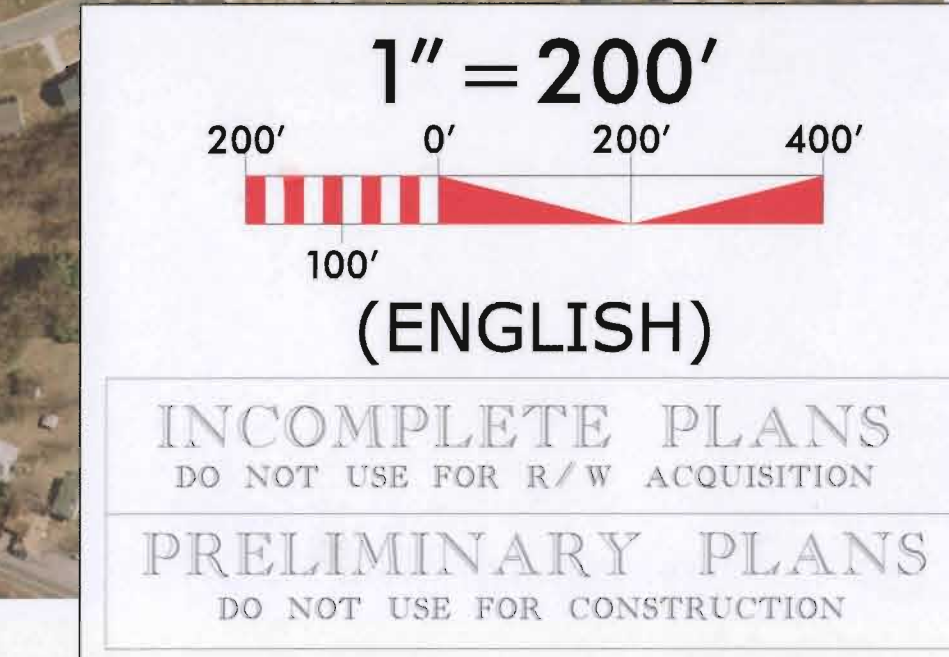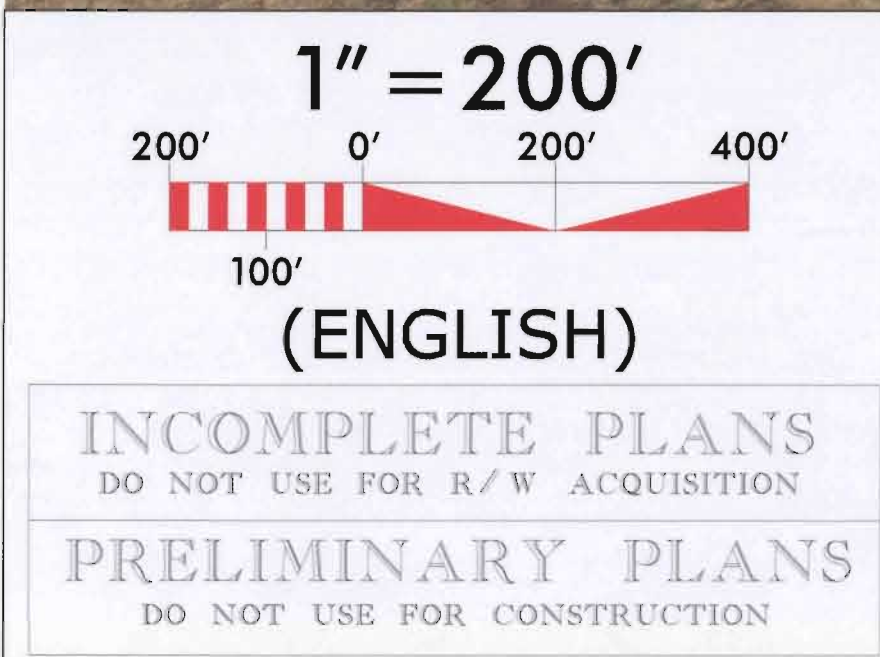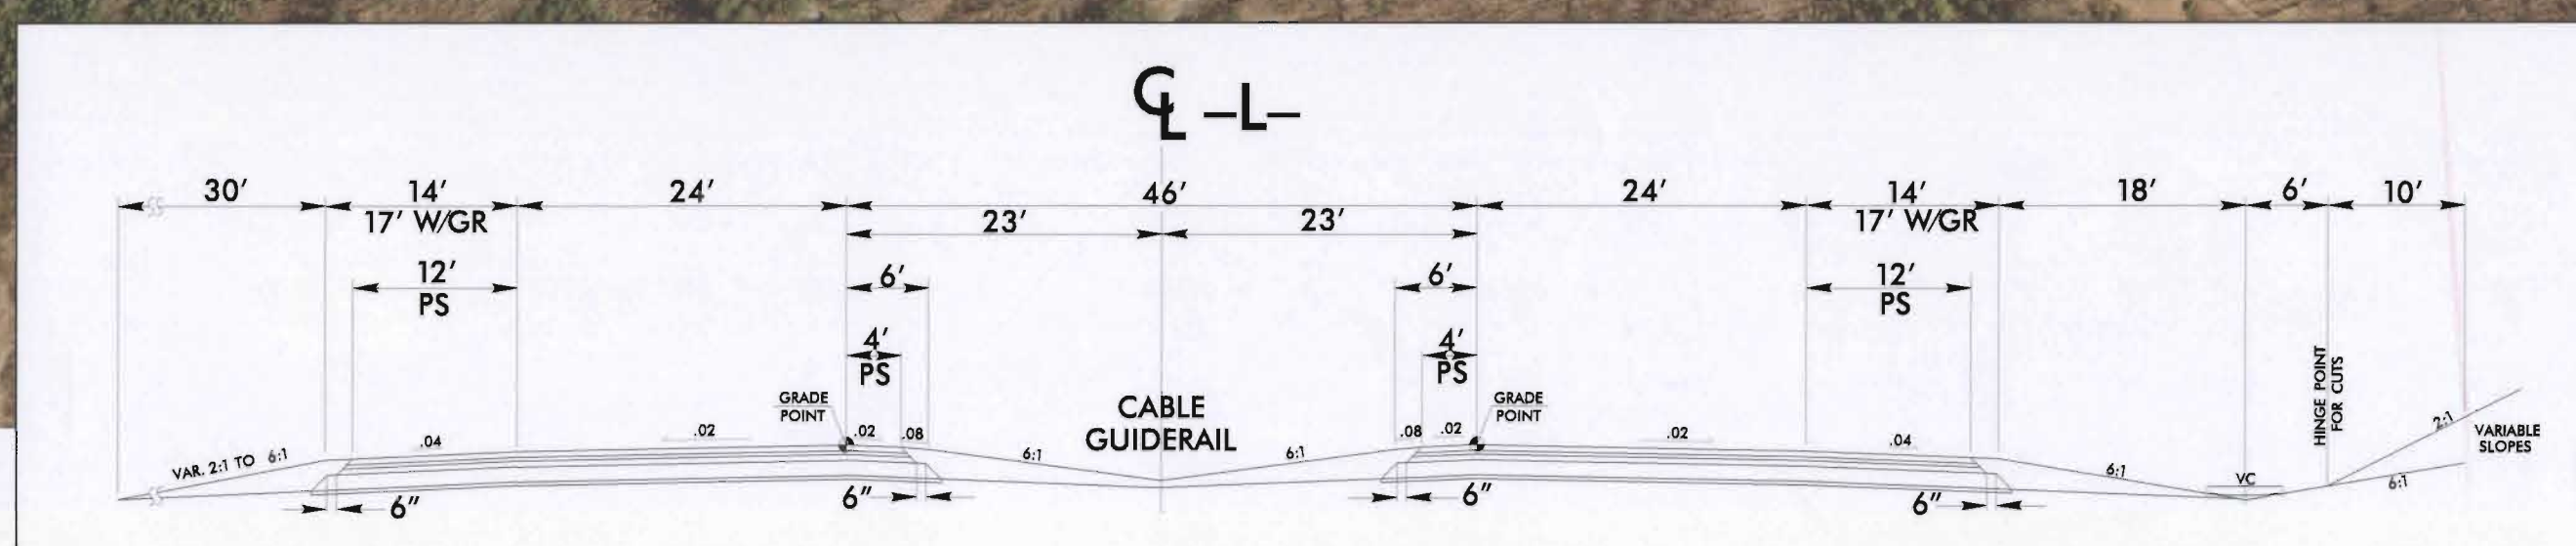

MATCHLINE
SEE SHEET 4 OF 5

FUTURE GRADE SEPARATION

SUMMIT AVE

INCOMPLETE PLANS
DO NOT USE FOR R/W ACQUISITION
PRELIMINARY PLANS
DO NOT USE FOR CONSTRUCTION

INCOMPLETE PLANS
DO NOT USE FOR R/W ACQUISITION
PRELIMINARY PLANS
DO NOT USE FOR CONSTRUCTION

U-2525B/C PUBLIC MEETING



NORTHERNEASTERN GREENSBORO LOOP

FROM US 70 TO WEST OF LAKE JEANETTE RD

GUILFORD COUNTY




ULTIMATE DESIGN

SHEET 3A OF 5

 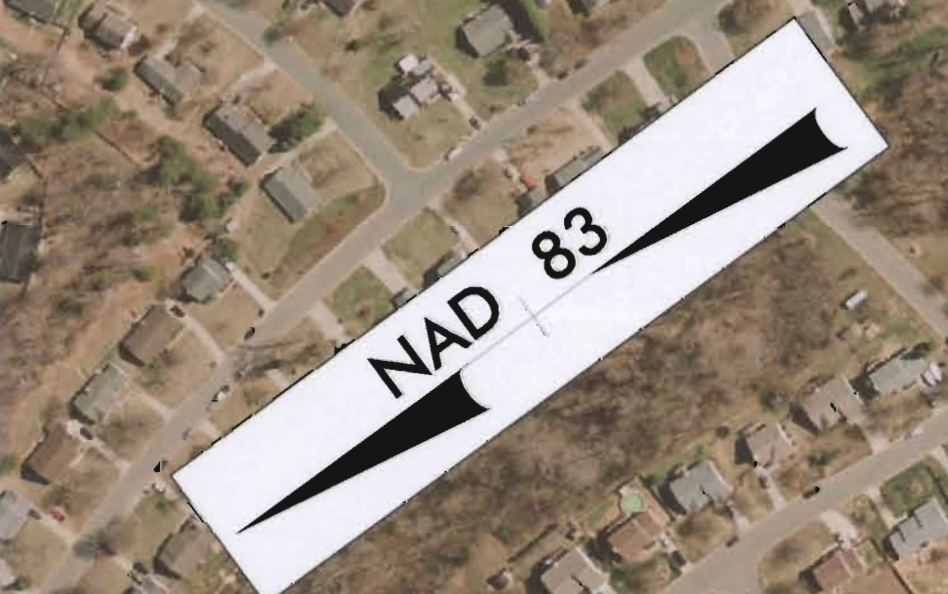

LEGEND

- EXISTING ROADWAY
- PROPOSED ROADWAY
- PROPOSED STRUCTURES, ISLAND, CURB AND GUTTER
- LAKES, RIVER, STREAMS AND PONDS
- WETLAND BOUNDARY
- HISTORIC PROPERTY
- EXISTING RIGHT OF WAY / PROPERTY LINES
- PROTECTED CORRIDOR BOUNDARY
- PROPOSED RIGHT OF WAY / PROPOSED CONTROL OF ACCESS
- TEMPORARY CONSTRUCTION EASEMENT
- TEMPORARY DRAINAGE EASEMENT
- PERMANENT DRAINAGE EASEMENT

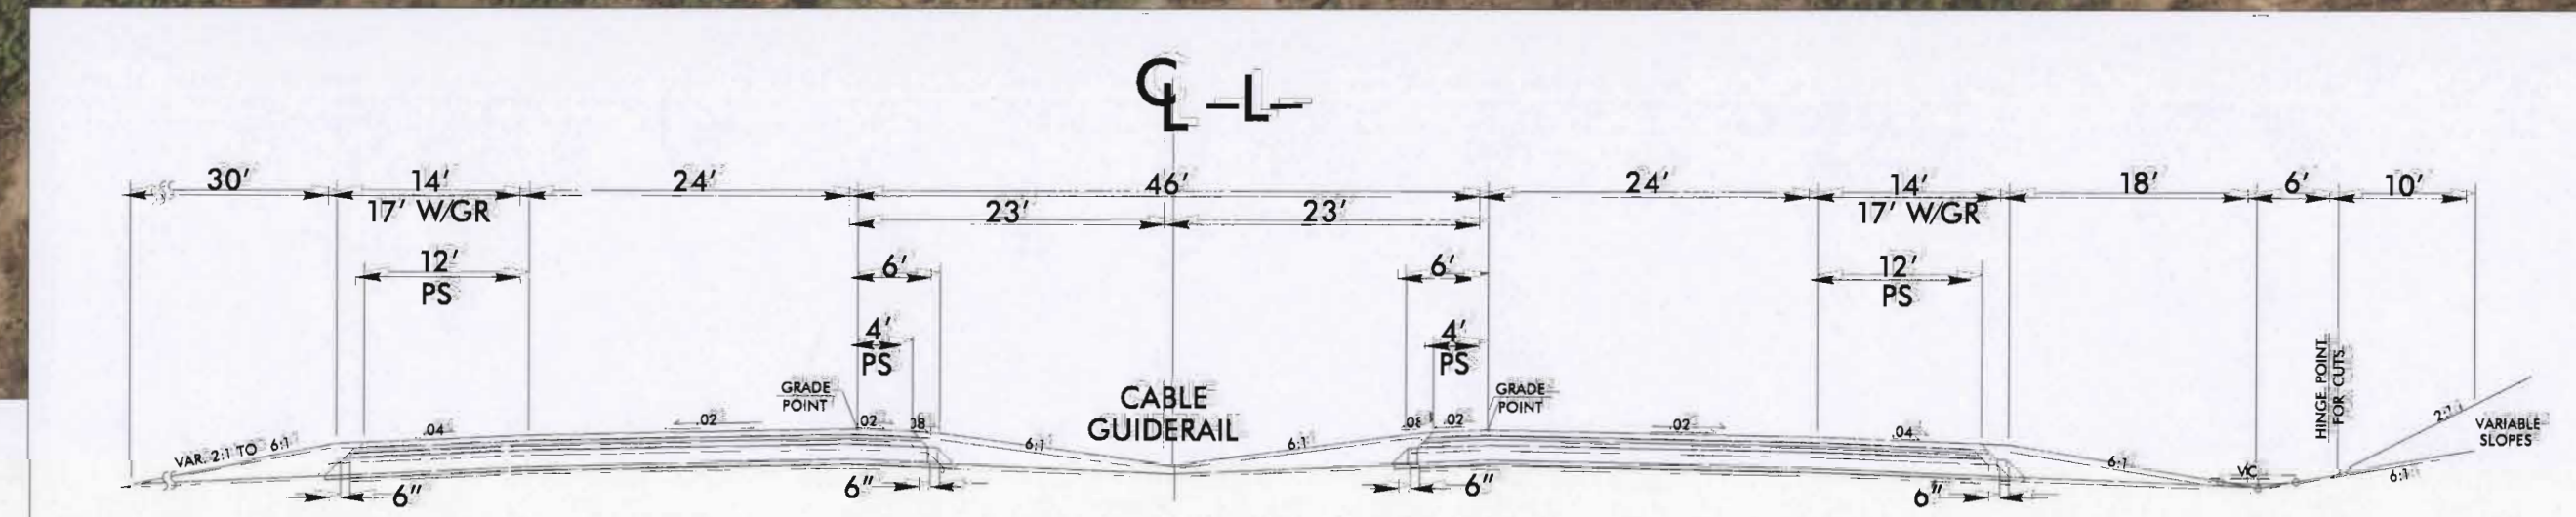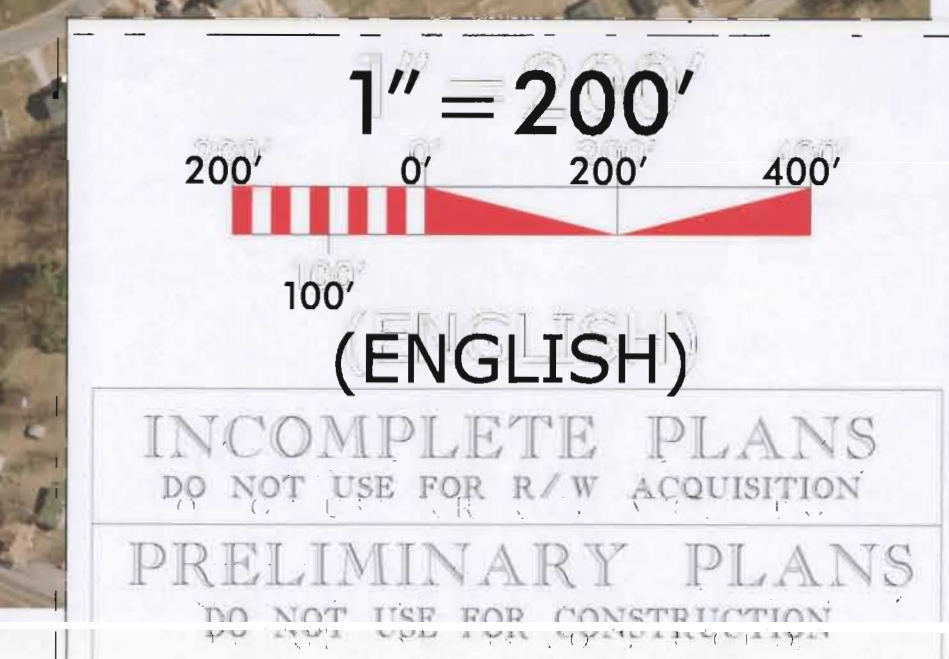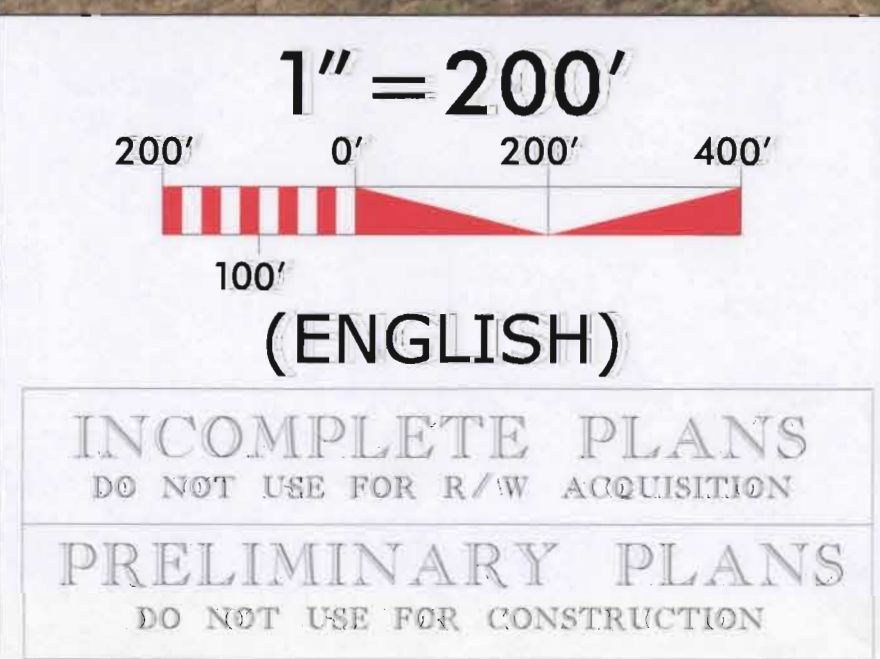

MATCHLINE SEE SHEET 2 OF 5

MATCHLINE SEE SHEET 4 OF 5

U-2525B/C PUBLIC MEETING

NORTHERNEASTERN GREENSBORO LOOP

FROM US 70 TO WEST OF LAKE JEANETTE RD


GUILFORD COUNTY

SHEET 4 OF 5

NAD 83



LEGEND	
	EXISTING ROADWAY
	PROPOSED ROADWAY
	PROPOSED STRUCTURES, ISLAND, CURB AND GUTTER
	LAKES, RIVER, STREAMS AND PONDS
	WETLAND BOUNDARY
	HISTORIC PROPERTY
	EXISTING RIGHT OF WAY / PROPERTY LINES
	PROTECTED CORRIDOR BOUNDARY
	PROPOSED RIGHT OF WAY / PROPOSED CONTROL OF ACCESS
	TEMPORARY CONSTRUCTION EASEMENT
	TEMPORARY DRAINAGE EASEMENT
	PERMANENT DRAINAGE EASEMENT

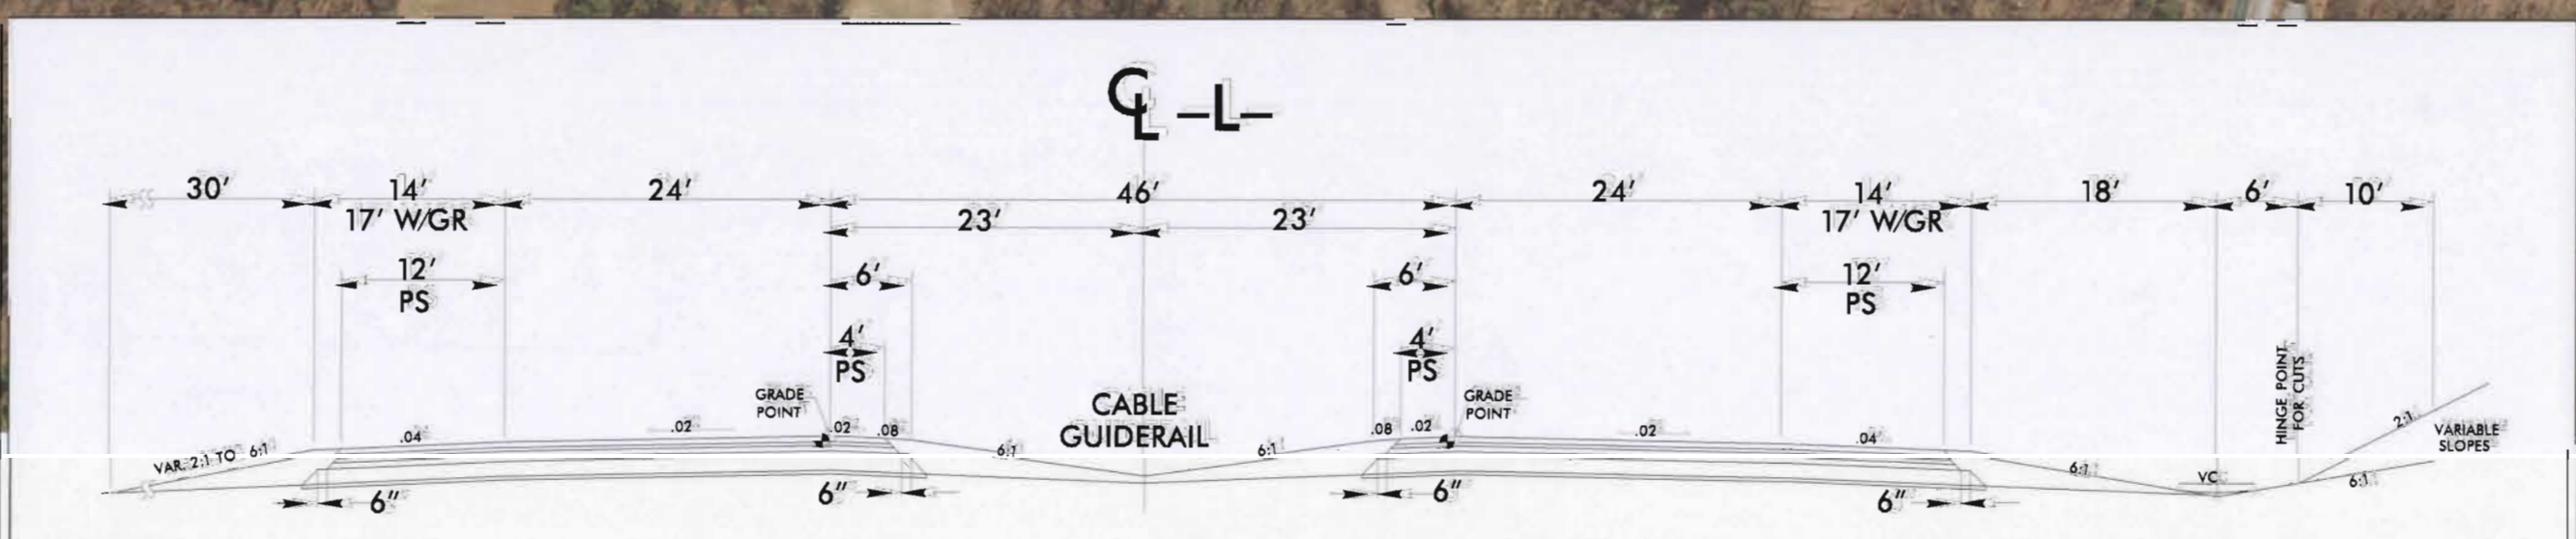

1" = 200'

200' 0' 200' 400'

100'

(ENGLISH)

INCOMPLETE PLANS
DO NOT USE FOR R/W ACQUISITION

PRELIMINARY PLANS
DO NOT USE FOR CONSTRUCTION


U-2525B/C PUBLIC MEETING

NORTHERNEASTERN GREENSBORO LOOP

FROM US 70 TO WEST OF LAKE JEANETTE RD

GUILFORD COUNTY

SHEET 5 OF 5

 


SEE SHEET 4 OF 5

1" = 200'

(ENGLISH)

INCOMPLETE PLANS
DO NOT USE FOR R/W ACQUISITION

PRELIMINARY PLANS
DO NOT USE FOR CONSTRUCTION

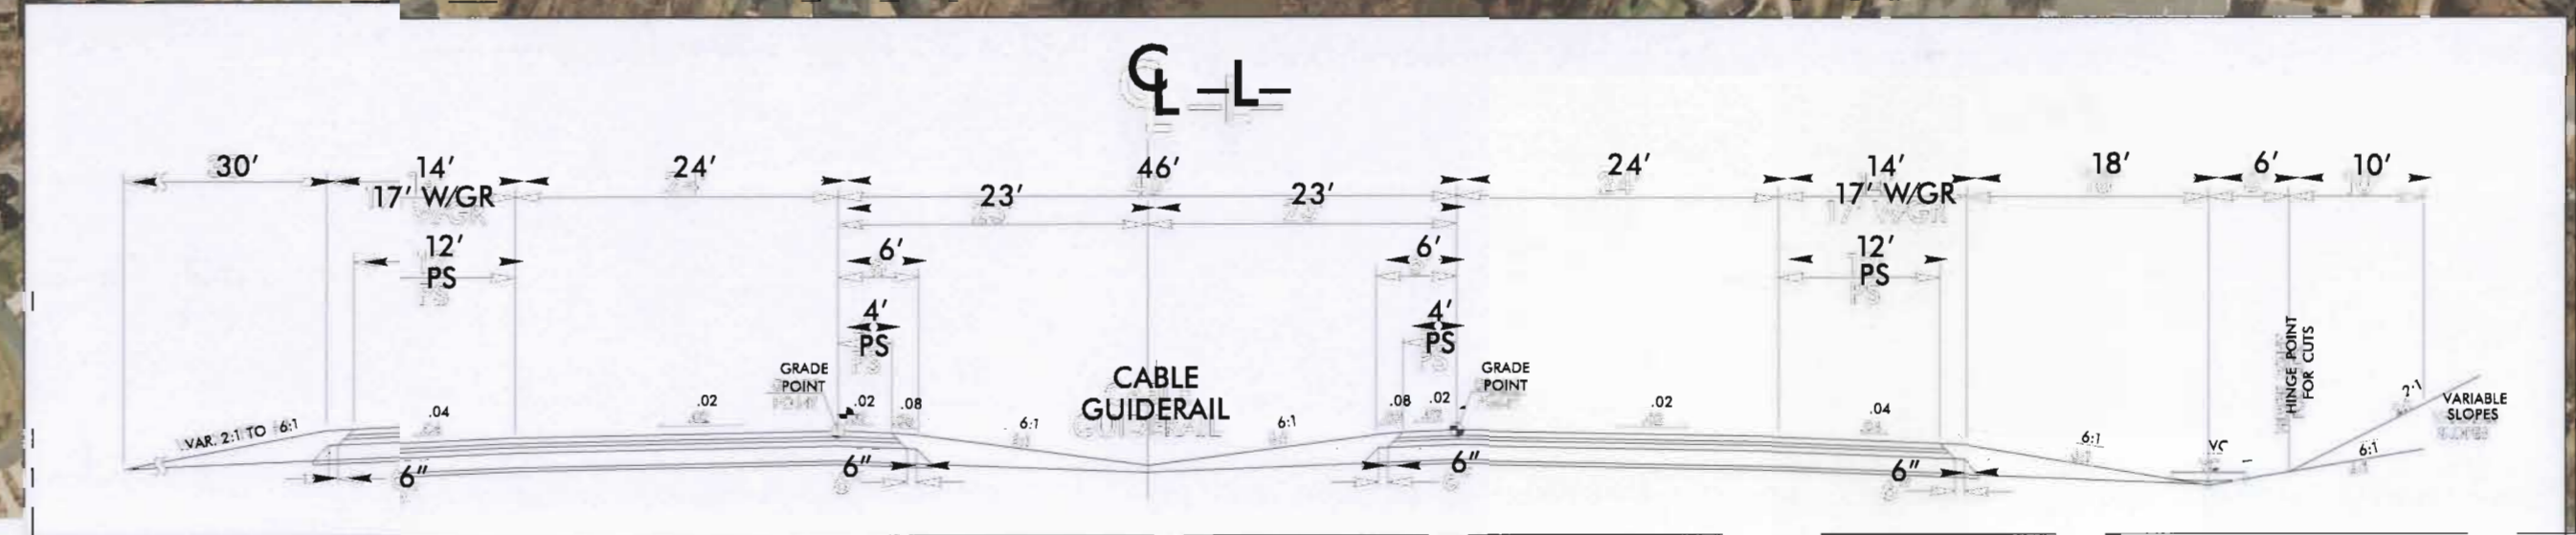

LEGEND	
	EXISTING ROADWAY
	PROPOSED ROADWAY
	PROPOSED STRUCTURES, ISLAND, CURB AND GUTTER
	LAKES, RIVER, STREAMS AND PONDS
	WETLAND BOUNDARY
	HISTORIC PROPERTY
	EXISTING RIGHT OF WAY / PROPERTY LINES
	PROTECTED CORRIDOR BOUNDARY
	PROPOSED RIGHT OF WAY / PROPOSED CONTROL OF ACCESS
	TEMPORARY CONSTRUCTION EASEMENT
	TEMPORARY DRAINAGE EASEMENT
	PERMANENT DRAINAGE EASEMENT

1" = 200'

(ENGLISH)

INCOMPLETE PLANS
DO NOT USE FOR R/W ACQUISITION

PRELIMINARY PLANS
DO NOT USE FOR CONSTRUCTION