
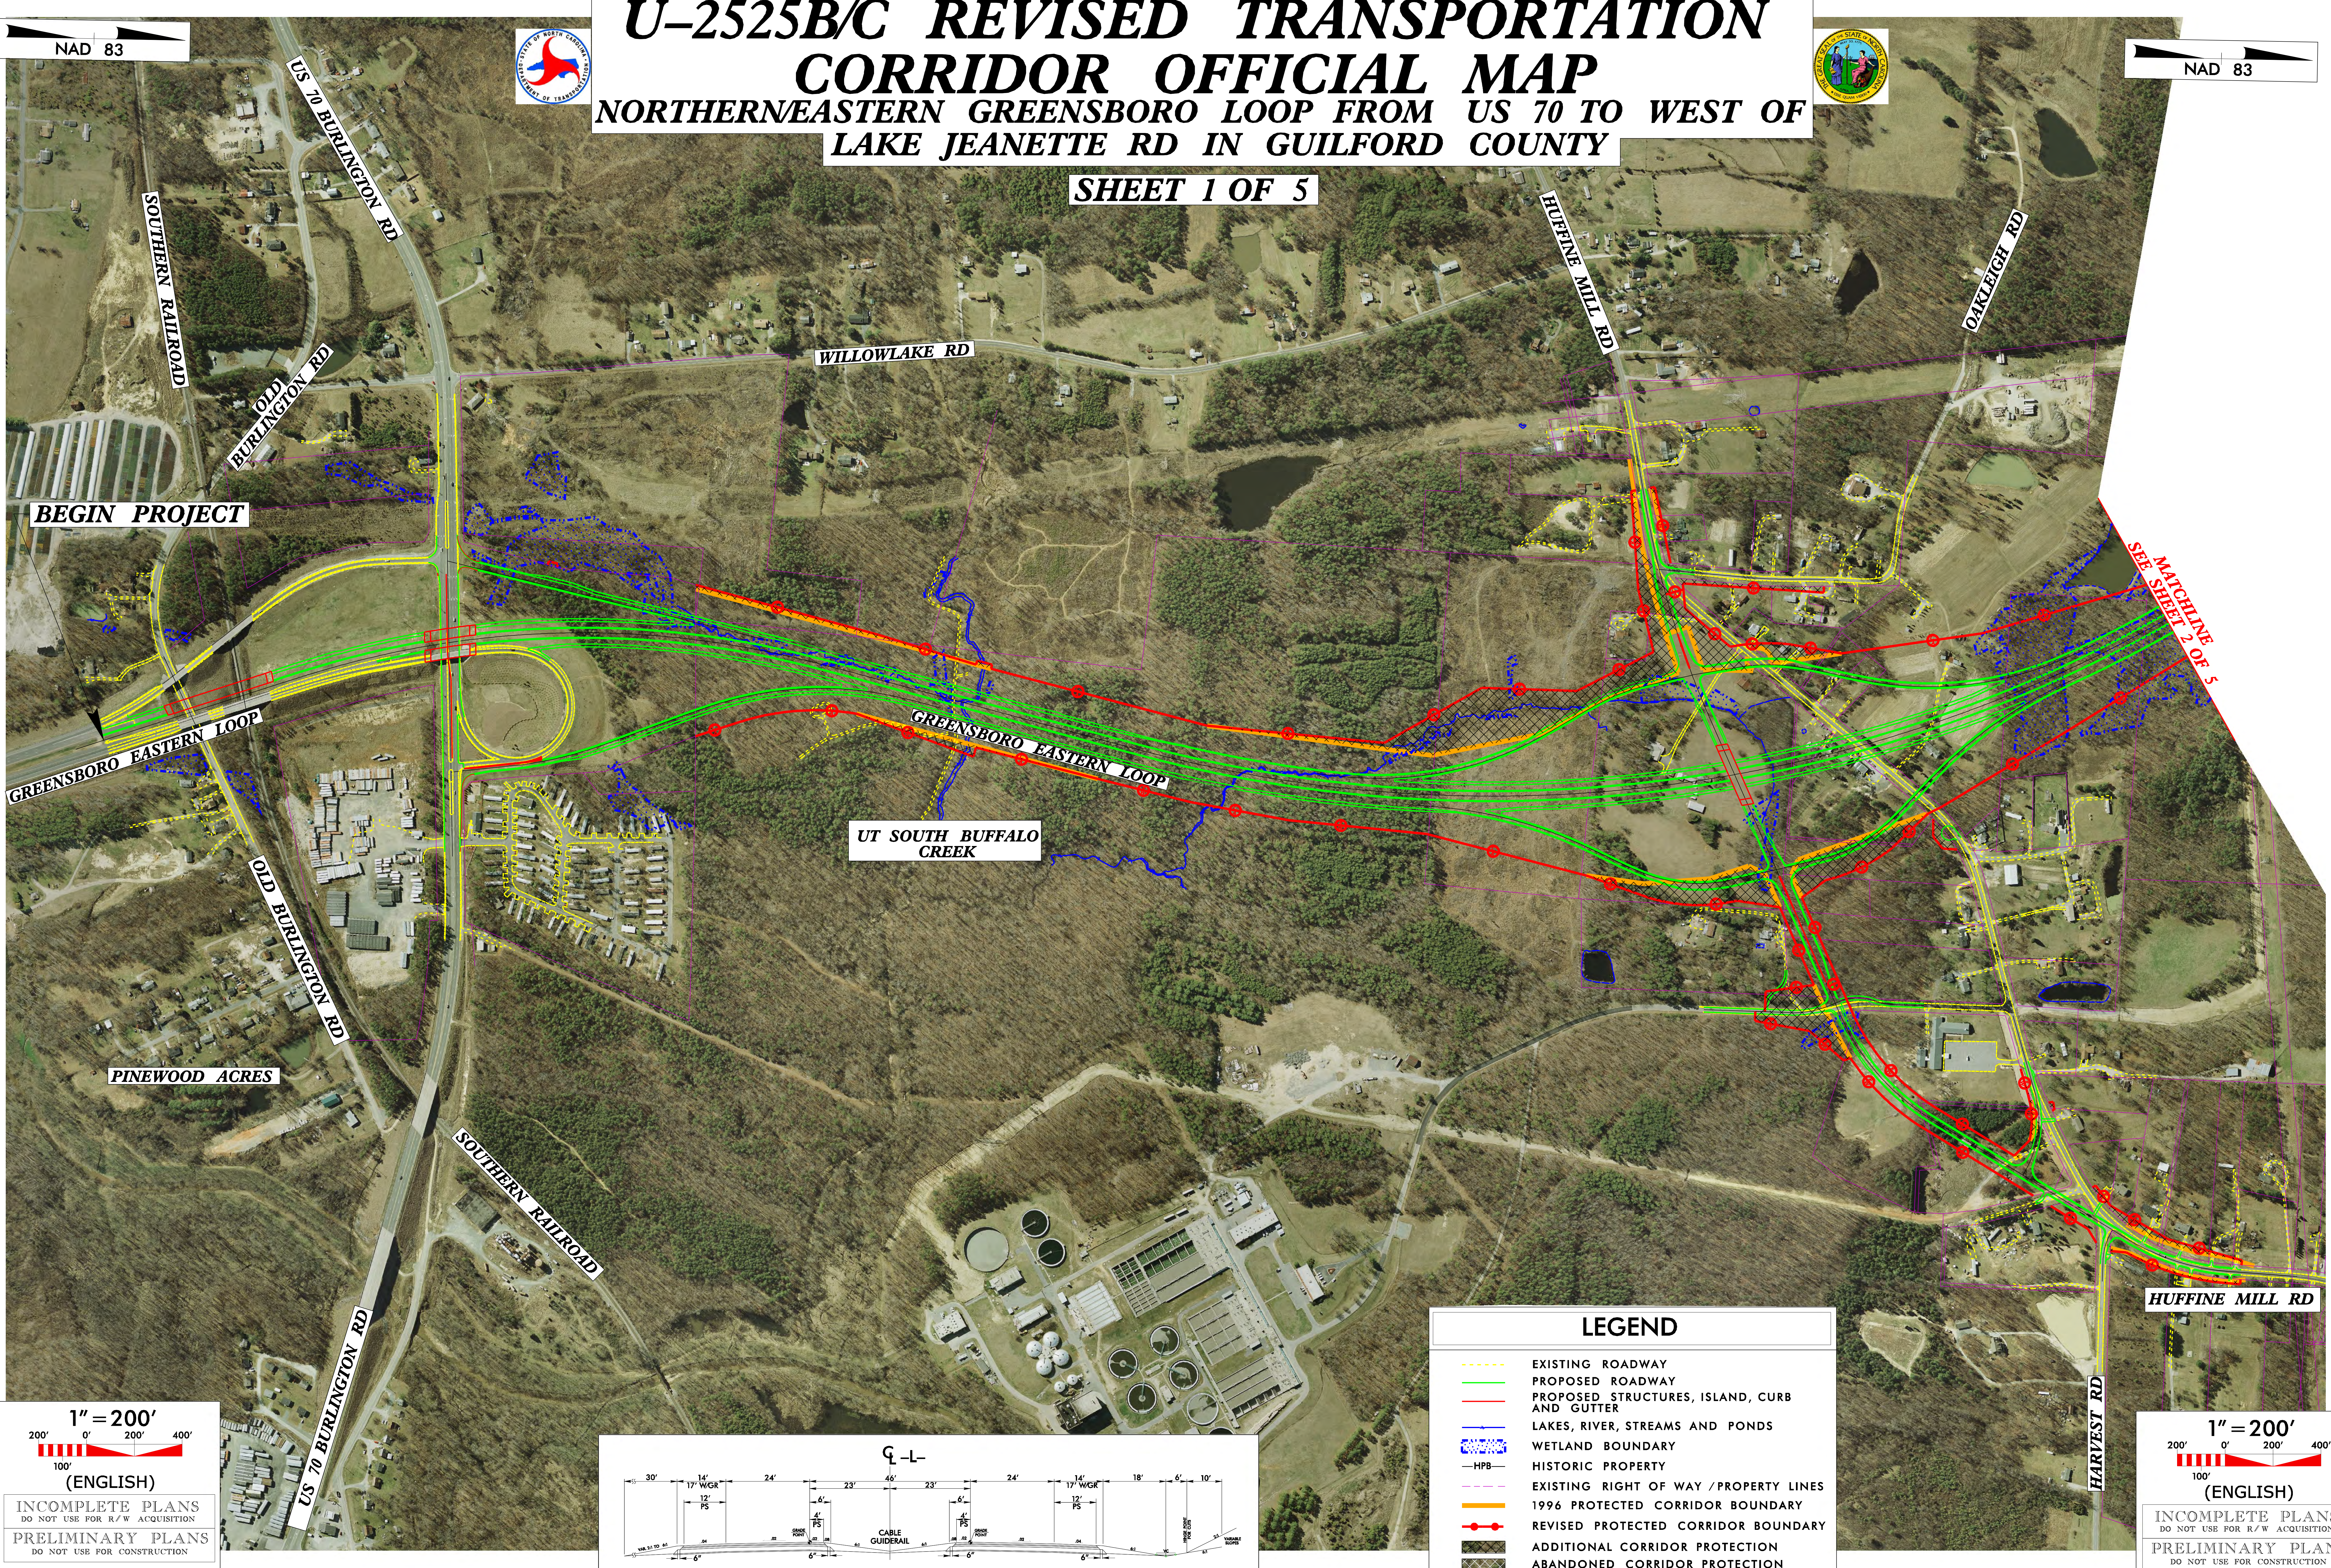


U-2525B/C REVISED TRANSPORTATION CORRIDOR OFFICIAL MAP


NORTHERNEASTERN GREENSBORO LOOP FROM US 70 TO WEST OF LAKE JEANETTE RD IN GUILFORD COUNTY

SHEET 1 OF 5

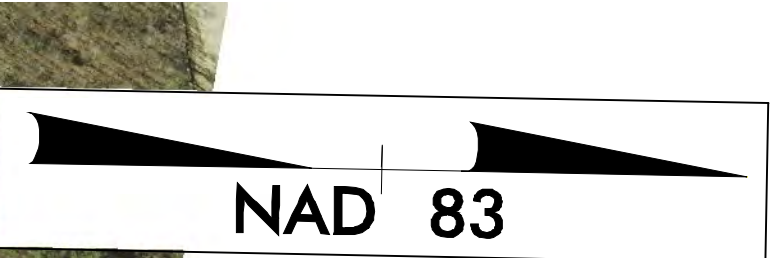

1" = 200'
200' 0' 200' 400'
100'
(ENGLISH)

INCOMPLETE PLANS
DO NOT USE FOR R/W ACQUISITION
PRELIMINARY PLANS
DO NOT USE FOR CONSTRUCTION

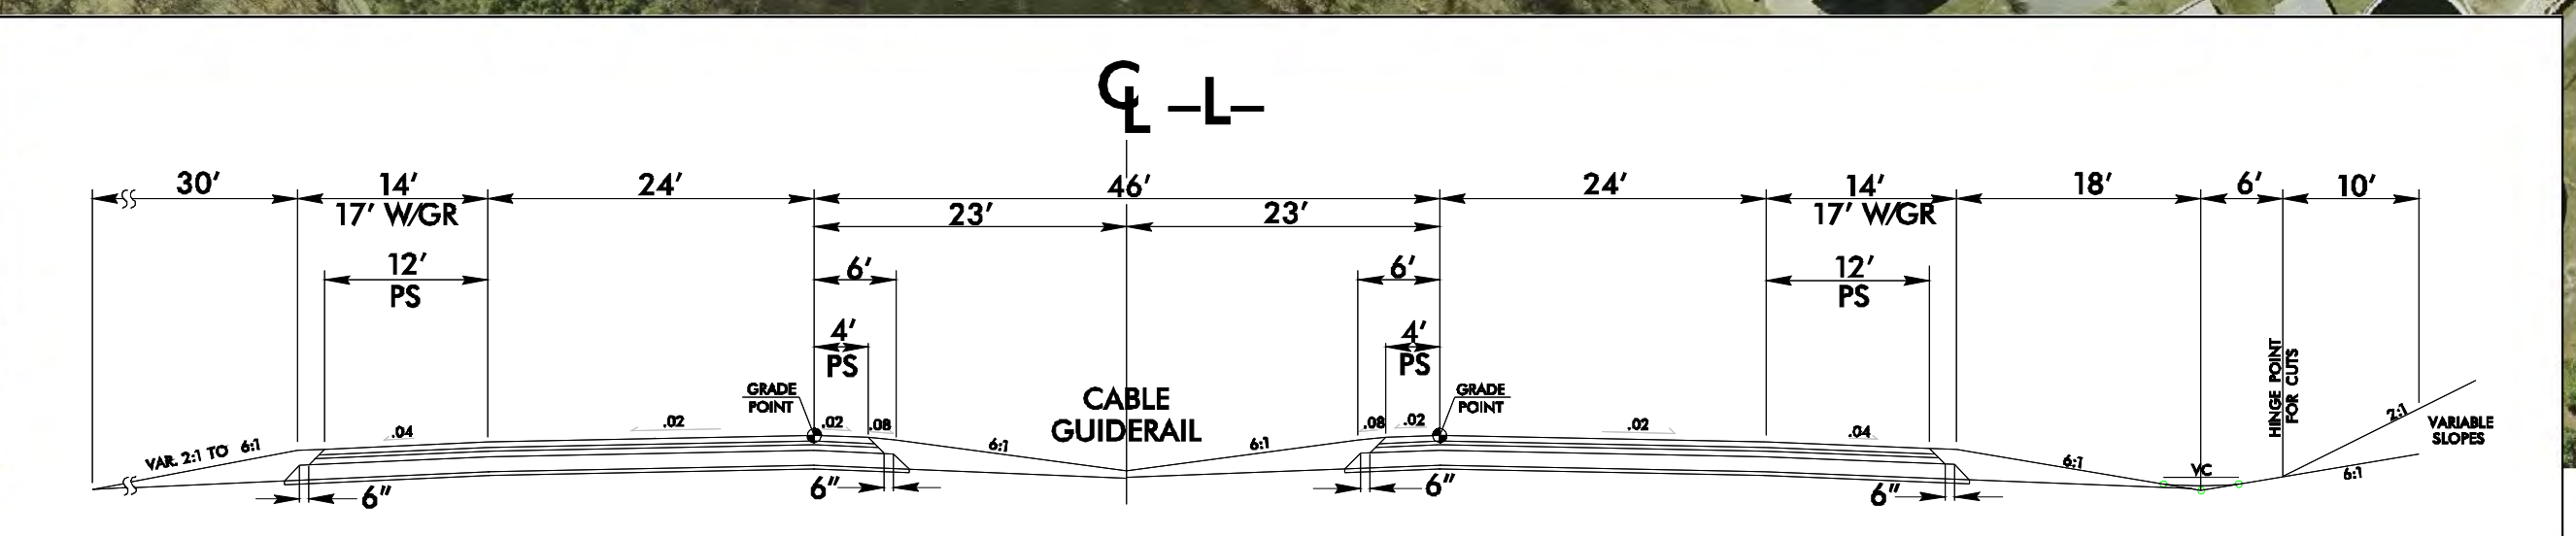

LEGEND

- EXISTING ROADWAY
- PROPOSED ROADWAY
- PROPOSED STRUCTURES, ISLAND, CURB AND GUTTER
- LAKES, RIVER, STREAMS AND PONDS
- WETLAND BOUNDARY
- HISTORIC PROPERTY
- EXISTING RIGHT OF WAY / PROPERTY LINES
- 1996 PROTECTED CORRIDOR BOUNDARY
- REVISED PROTECTED CORRIDOR BOUNDARY
- ADDITIONAL CORRIDOR PROTECTION
- ABANDONED CORRIDOR PROTECTION

1" = 200'
200' 0' 200' 400'
100'
(ENGLISH)

INCOMPLETE PLANS
DO NOT USE FOR R/W ACQUISITION
PRELIMINARY PLANS
DO NOT USE FOR CONSTRUCTION