
 


U-2525B/C REVISED TRANSPORTATION CORRIDOR OFFICIAL MAP

NORTHERNEASTERN GREENSBORO LOOP FROM US 70 TO WEST OF LAKE JEANETTE RD IN GUILFORD COUNTY


SHEET 4 OF 5

NAD 83

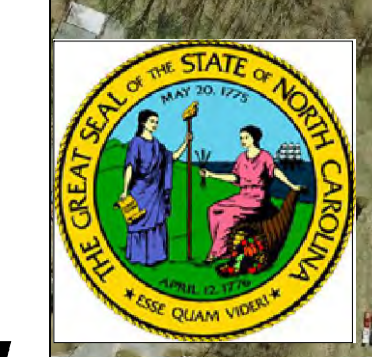

LEGEND

- EXISTING ROADWAY
- PROPOSED ROADWAY
- PROPOSED STRUCTURES, ISLAND, CURB AND GUTTER
- LAKES, RIVER, STREAMS AND PONDS
- WETLAND BOUNDARY
- HISTORIC PROPERTY
- EXISTING RIGHT OF WAY / PROPERTY LINES
- 1996 PROTECTED CORRIDOR BOUNDARY
- REVISED PROTECTED CORRIDOR BOUNDARY
- ADDITIONAL CORRIDOR PROTECTION
- ABANDONED CORRIDOR PROTECTION

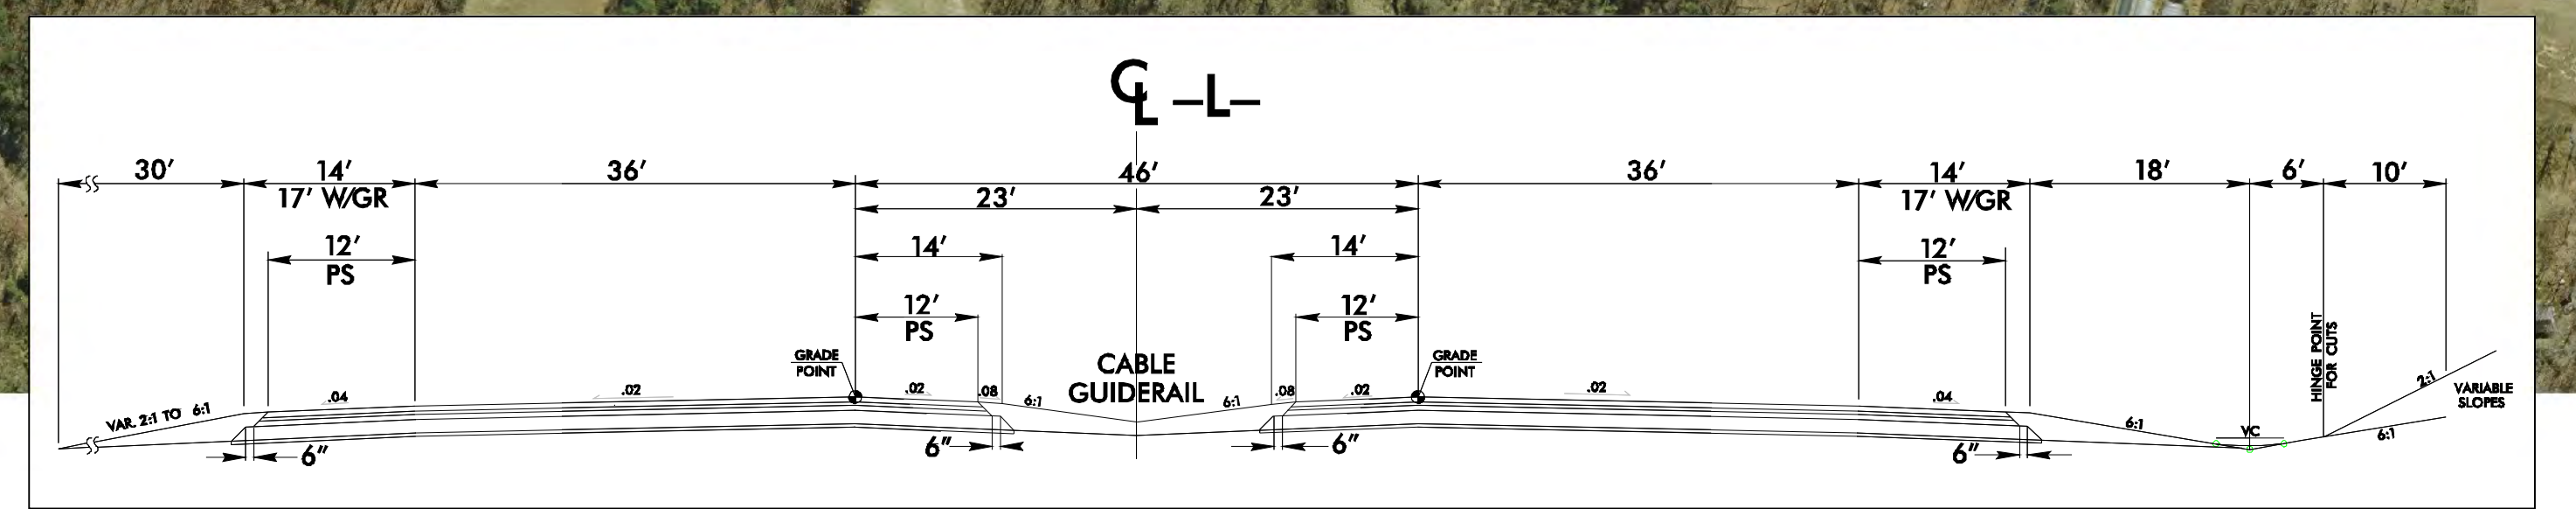

1" = 200'

200' 0' 200' 400'

100'

(ENGLISH)

INCOMPLETE PLANS
DO NOT USE FOR R/W ACQUISITION

PRELIMINARY PLANS
DO NOT USE FOR CONSTRUCTION

NAD 83