

U-2524C&D REVISED TRANSPORTATION CORRIDOR OFFICIAL MAP




GREENSBORO WESTERN URBAN LOOP
NORTH OF SR 2176 (BRYAN BOULEVARD) TO SR 2303 (LAWNDALE DRIVE)
GUILFORD COUNTY



THE CARDINAL

SHEET 1 OF 2

CARDINAL WOOD

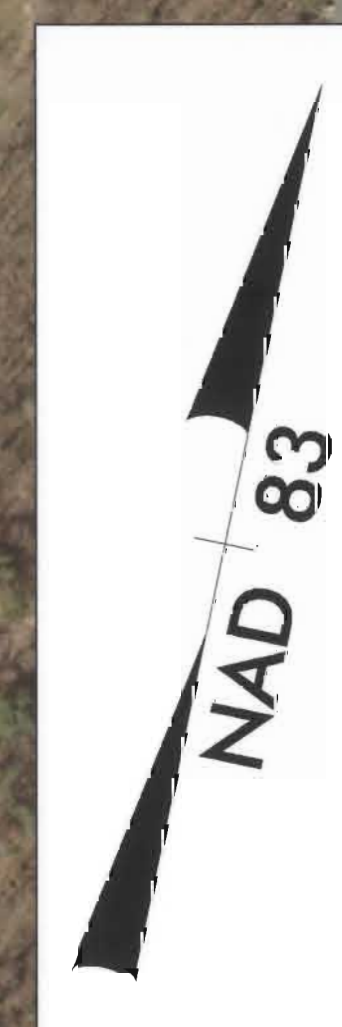

FLEMING ROAD

GREENSBORO WESTERN LOOP

HOLSEEN CREEK ROAD

DRAWBRIDGE PKWY

KERNOPLE MIDDLE SCHOOL

WELL SPRING COMMUNITY

DRAWBRIDGE PKWY

QUAKER RUN

MEADOW BRIAR

TANNER WOODS



CAMDEN FALLS

HUNTS VIEW APT.

MISSION BATTLEGROUND PARK APTS.

MATCHLINE
SEE SHEET 2 OF 2

BEGIN TIP PROJECT U-2524C

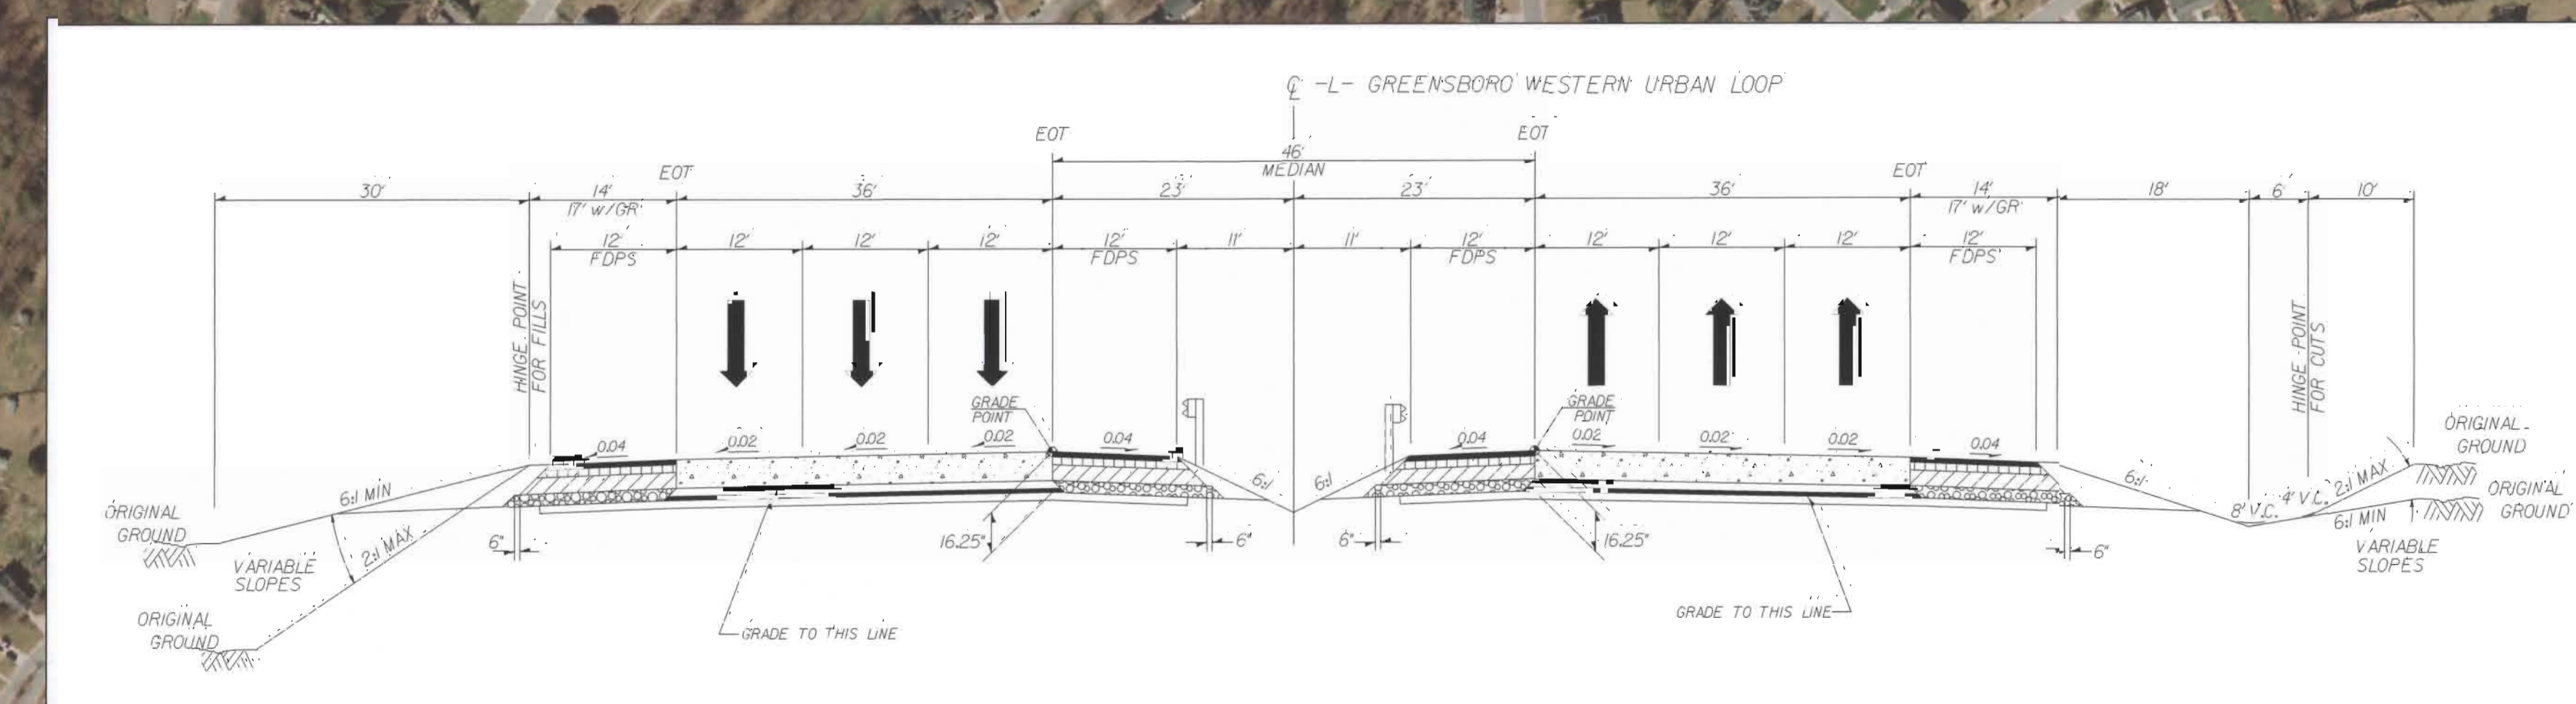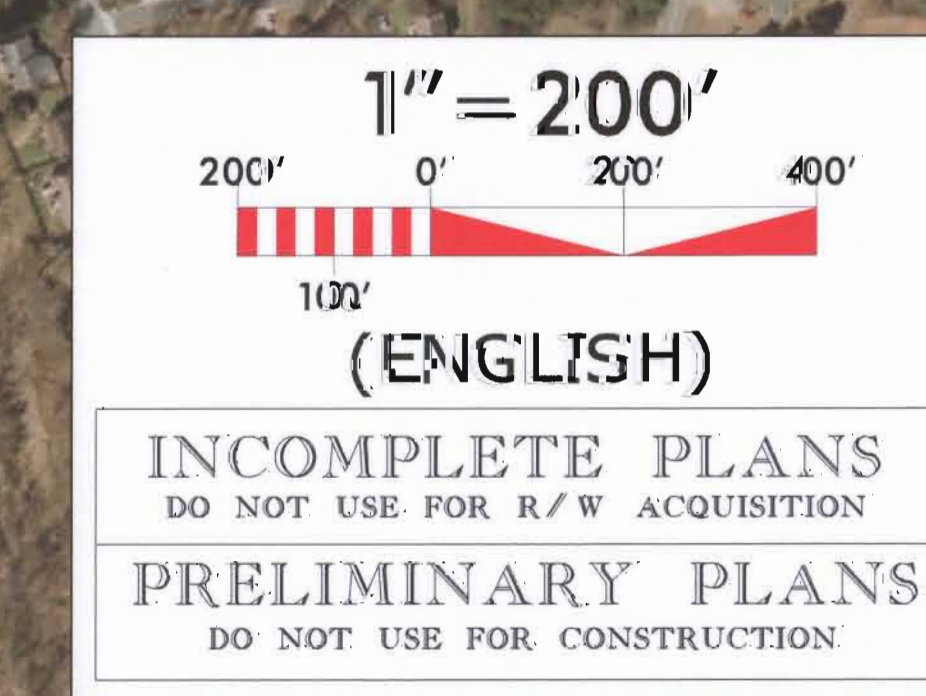

LEGEND

- EXISTING ROADWAY
- PROPOSED ROADWAY
- PROPOSED STRUCTURES, ISLAND, CURB AND GUTTER
- LAKES, RIVER, STREAMS AND PONDS
- WETLAND BOUNDARY
- HISTORIC PROPERTY
- EXISTING RIGHT OF WAY / PROPERTY LINES
- 1996 PROTECTED CORRIDOR BOUNDARY
- REVISED PROTECTED CORRIDOR BOUNDARY
- ADDITIONAL CORRIDOR PROTECTION
- ABANDONED CORRIDOR PROTECTION
- PROPOSED NIGHT WALL