


Proposed Access Points and Typical Sections

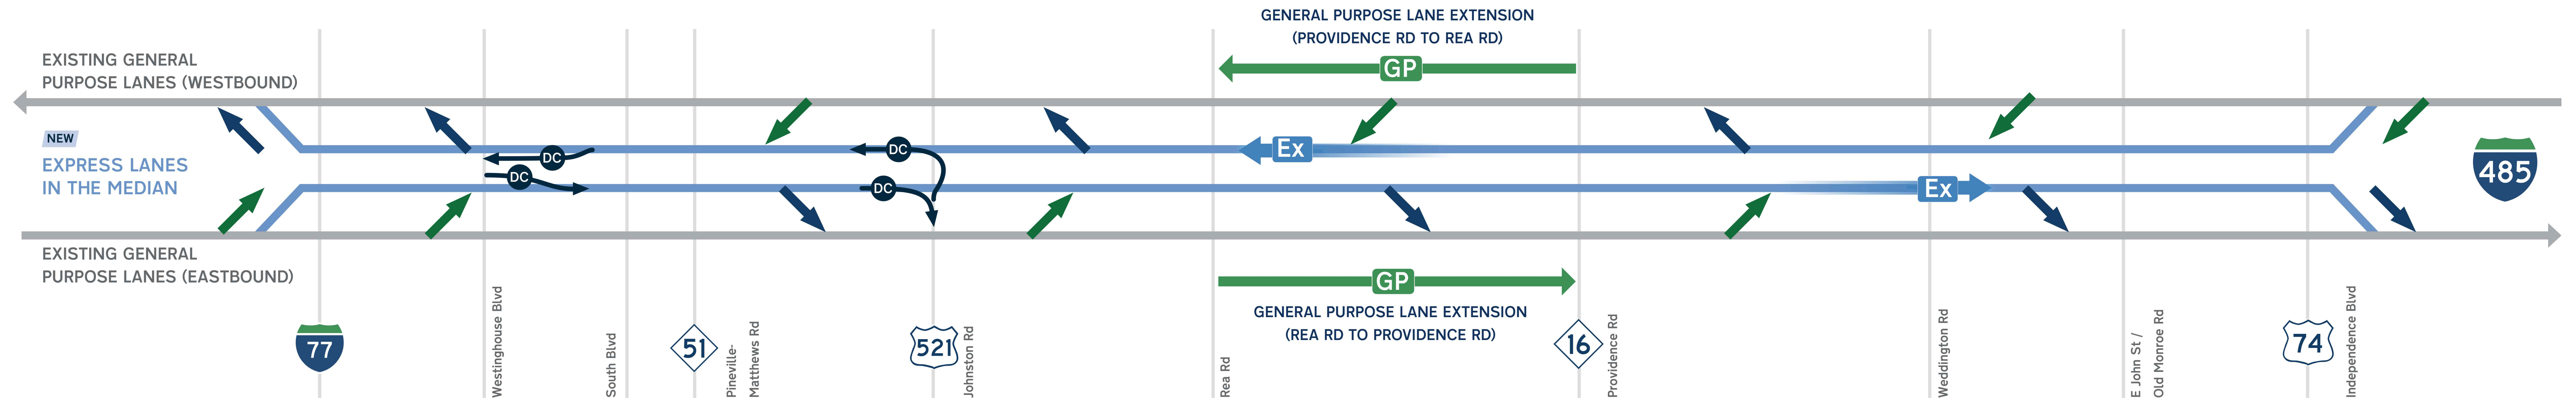

Note: No tolls will be added to the existing or extended general purpose lanes.

Note: Access point locations are preliminary and subject to change based on final design.


EXISTING // I-77 to Johnston Road




EXISTING // Johnston Road to Rea Road




EXISTING // Rea Road to Providence Road

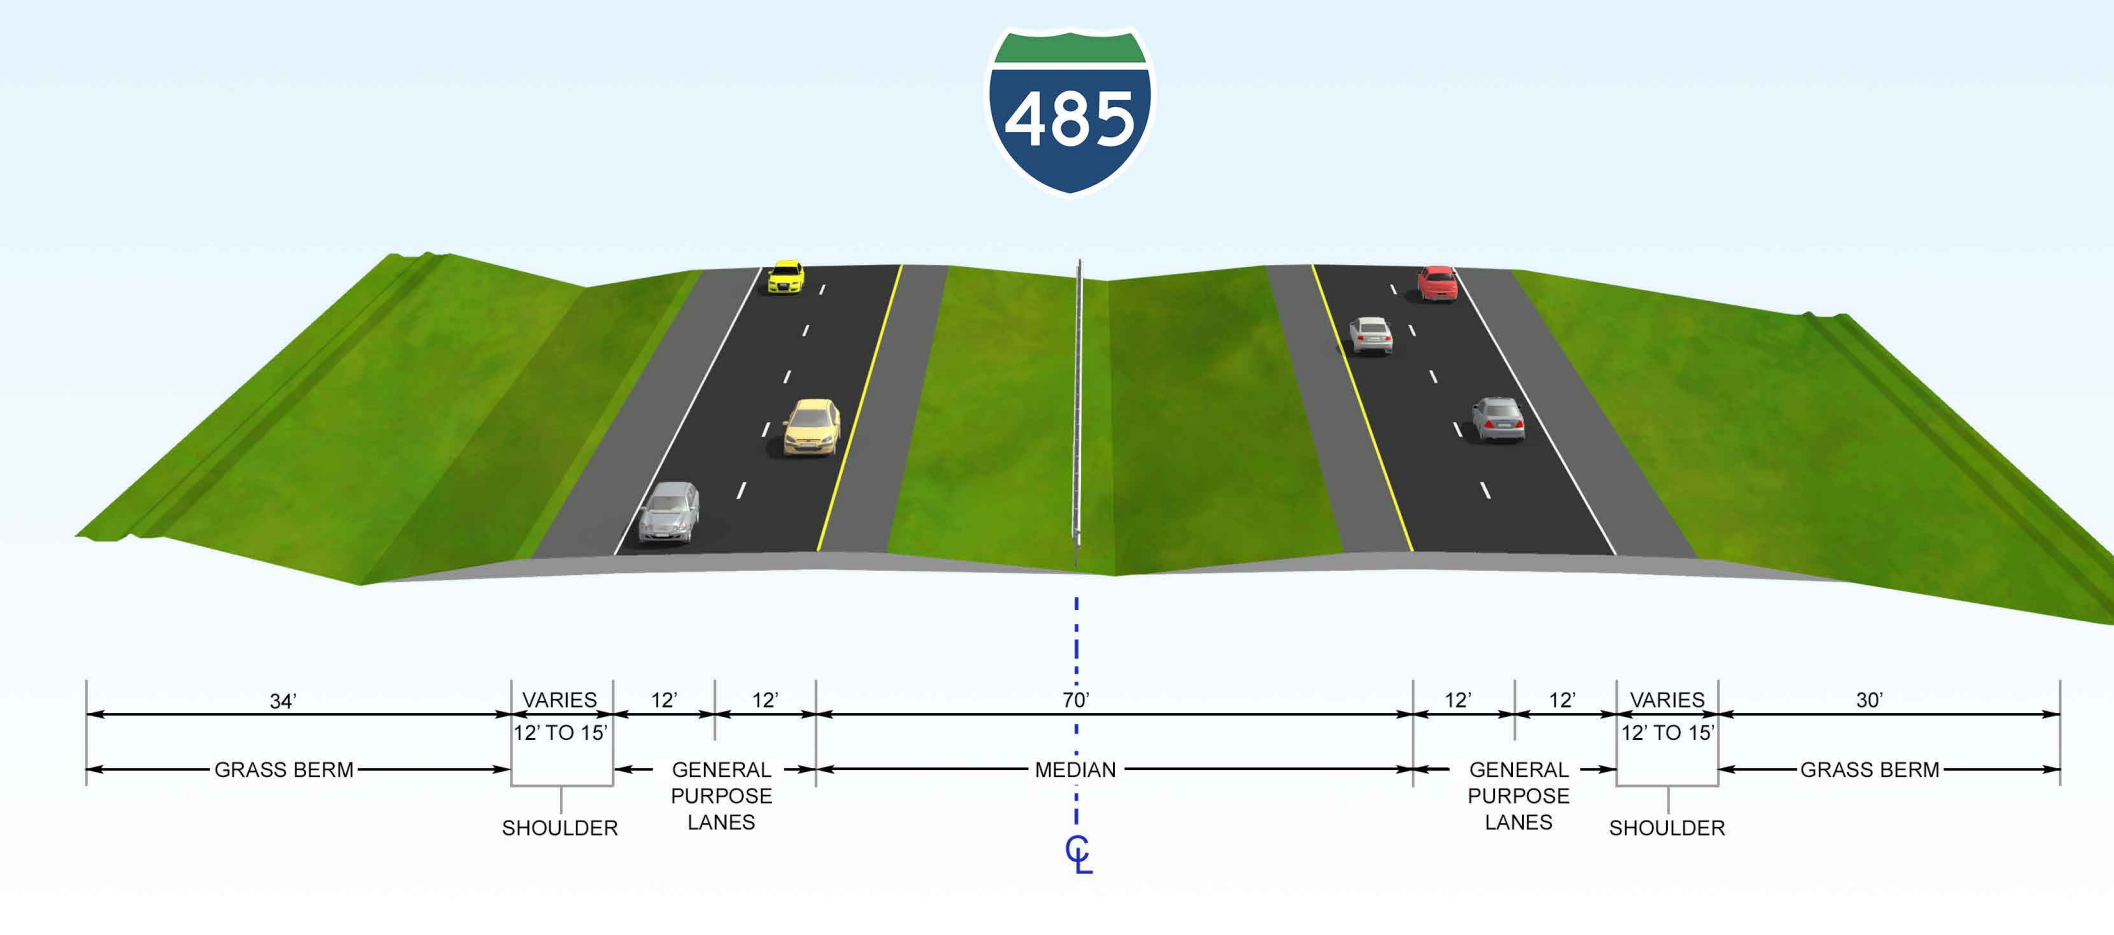


EXISTING // Providence Road to U.S. 74

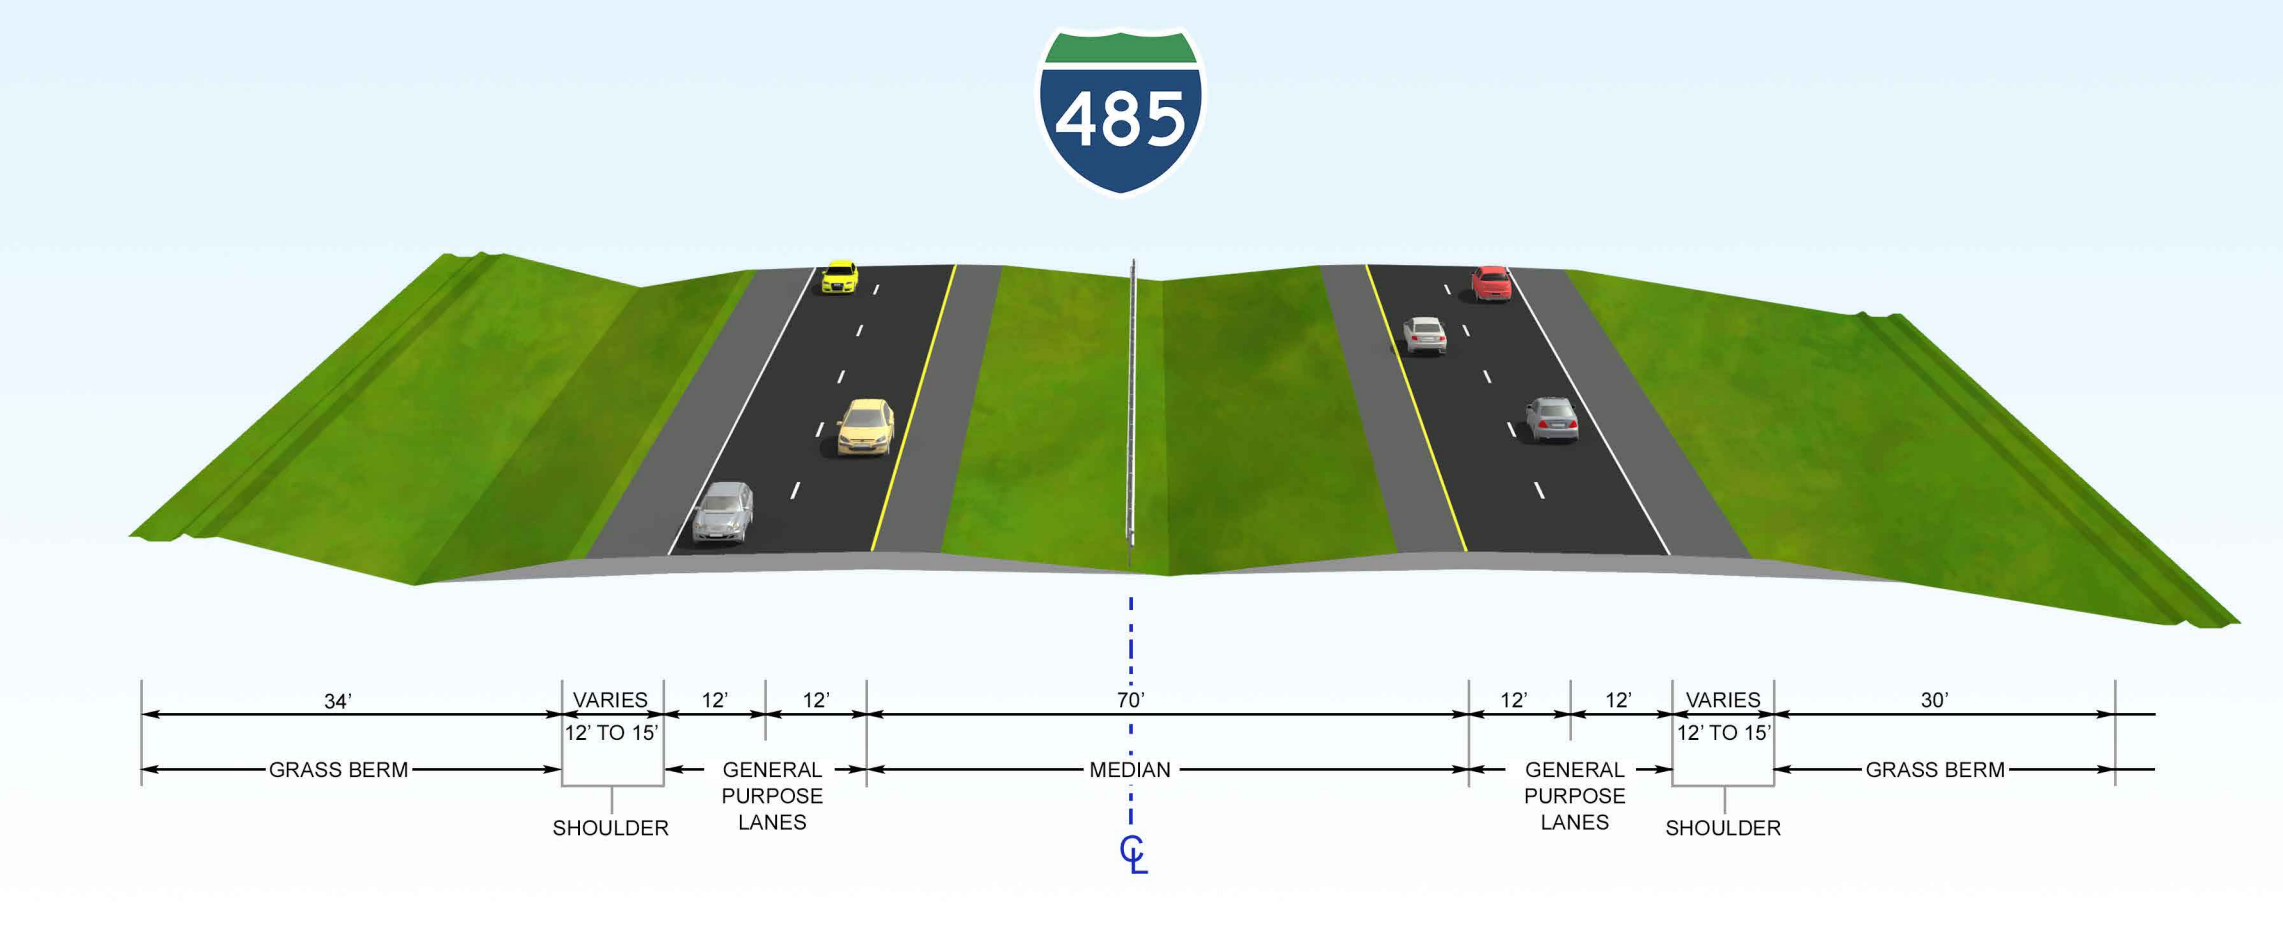

PROPOSED // I-77 to Rea Road

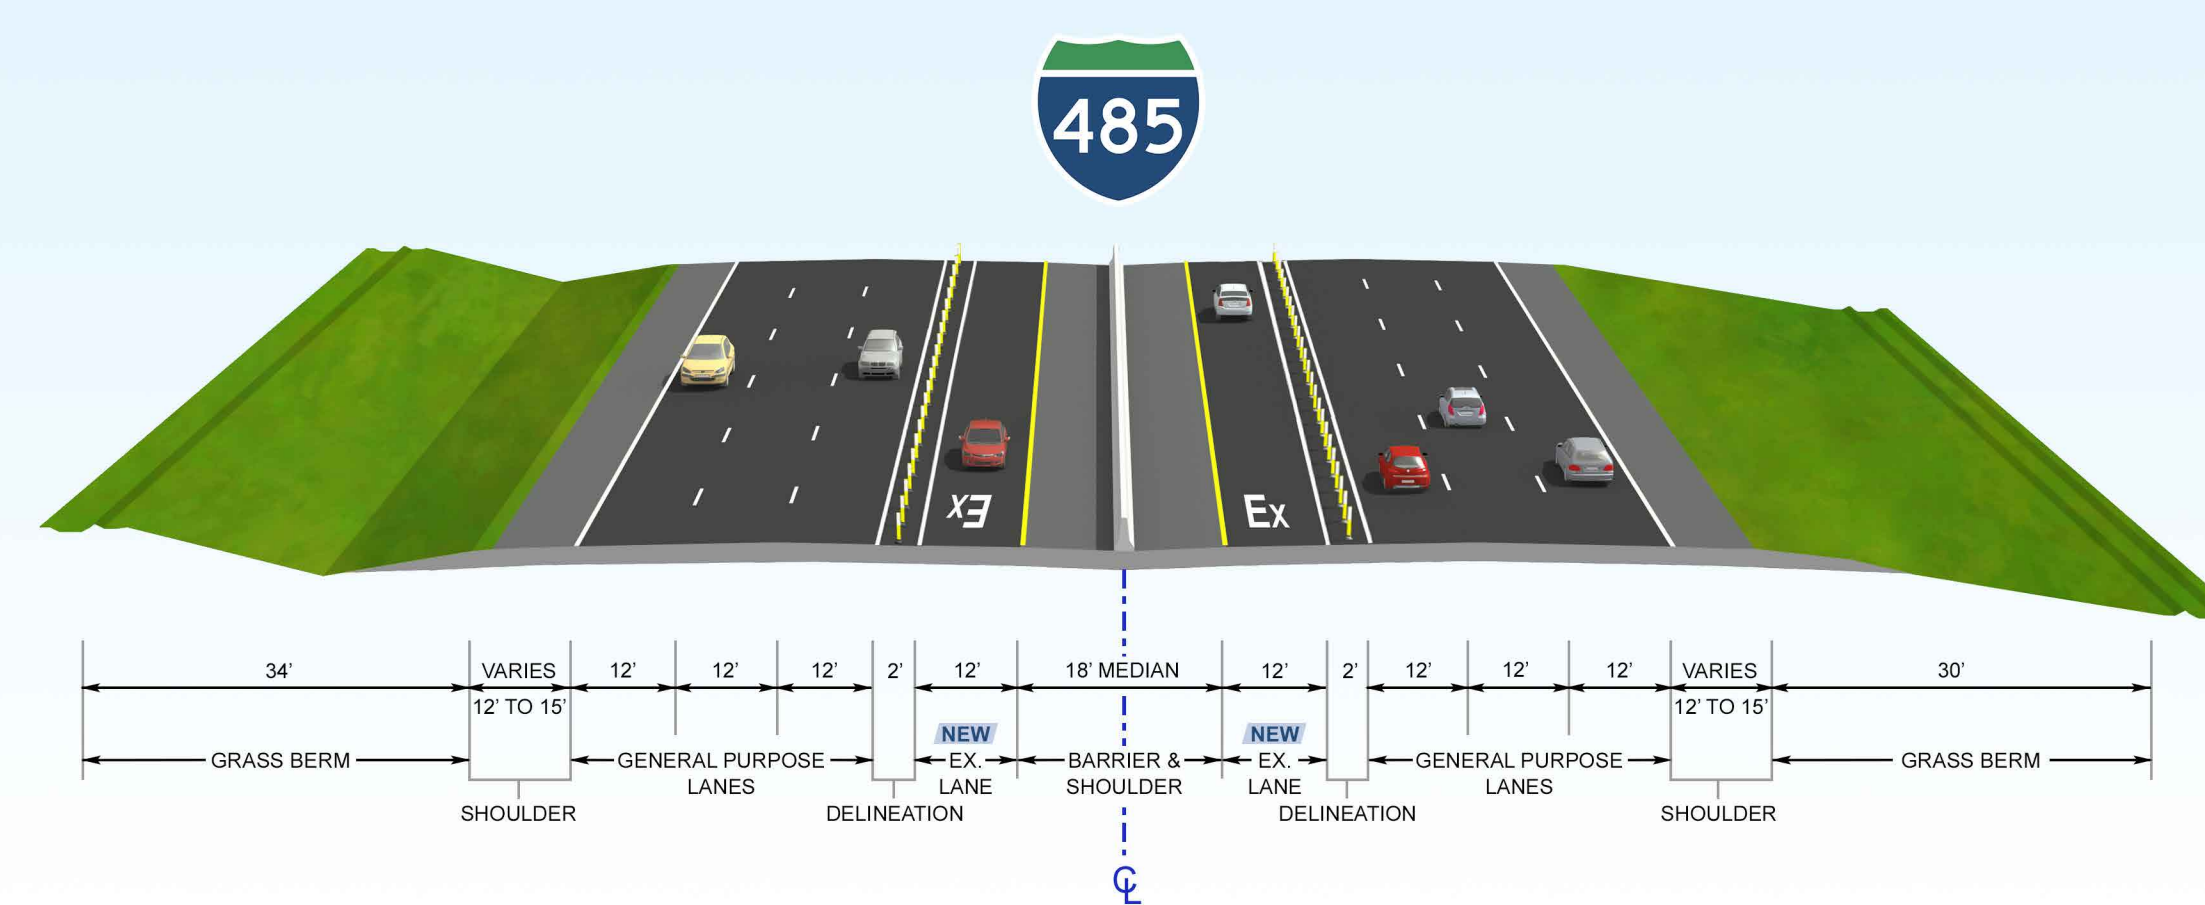

PROPOSED // Rea Road to Providence Road

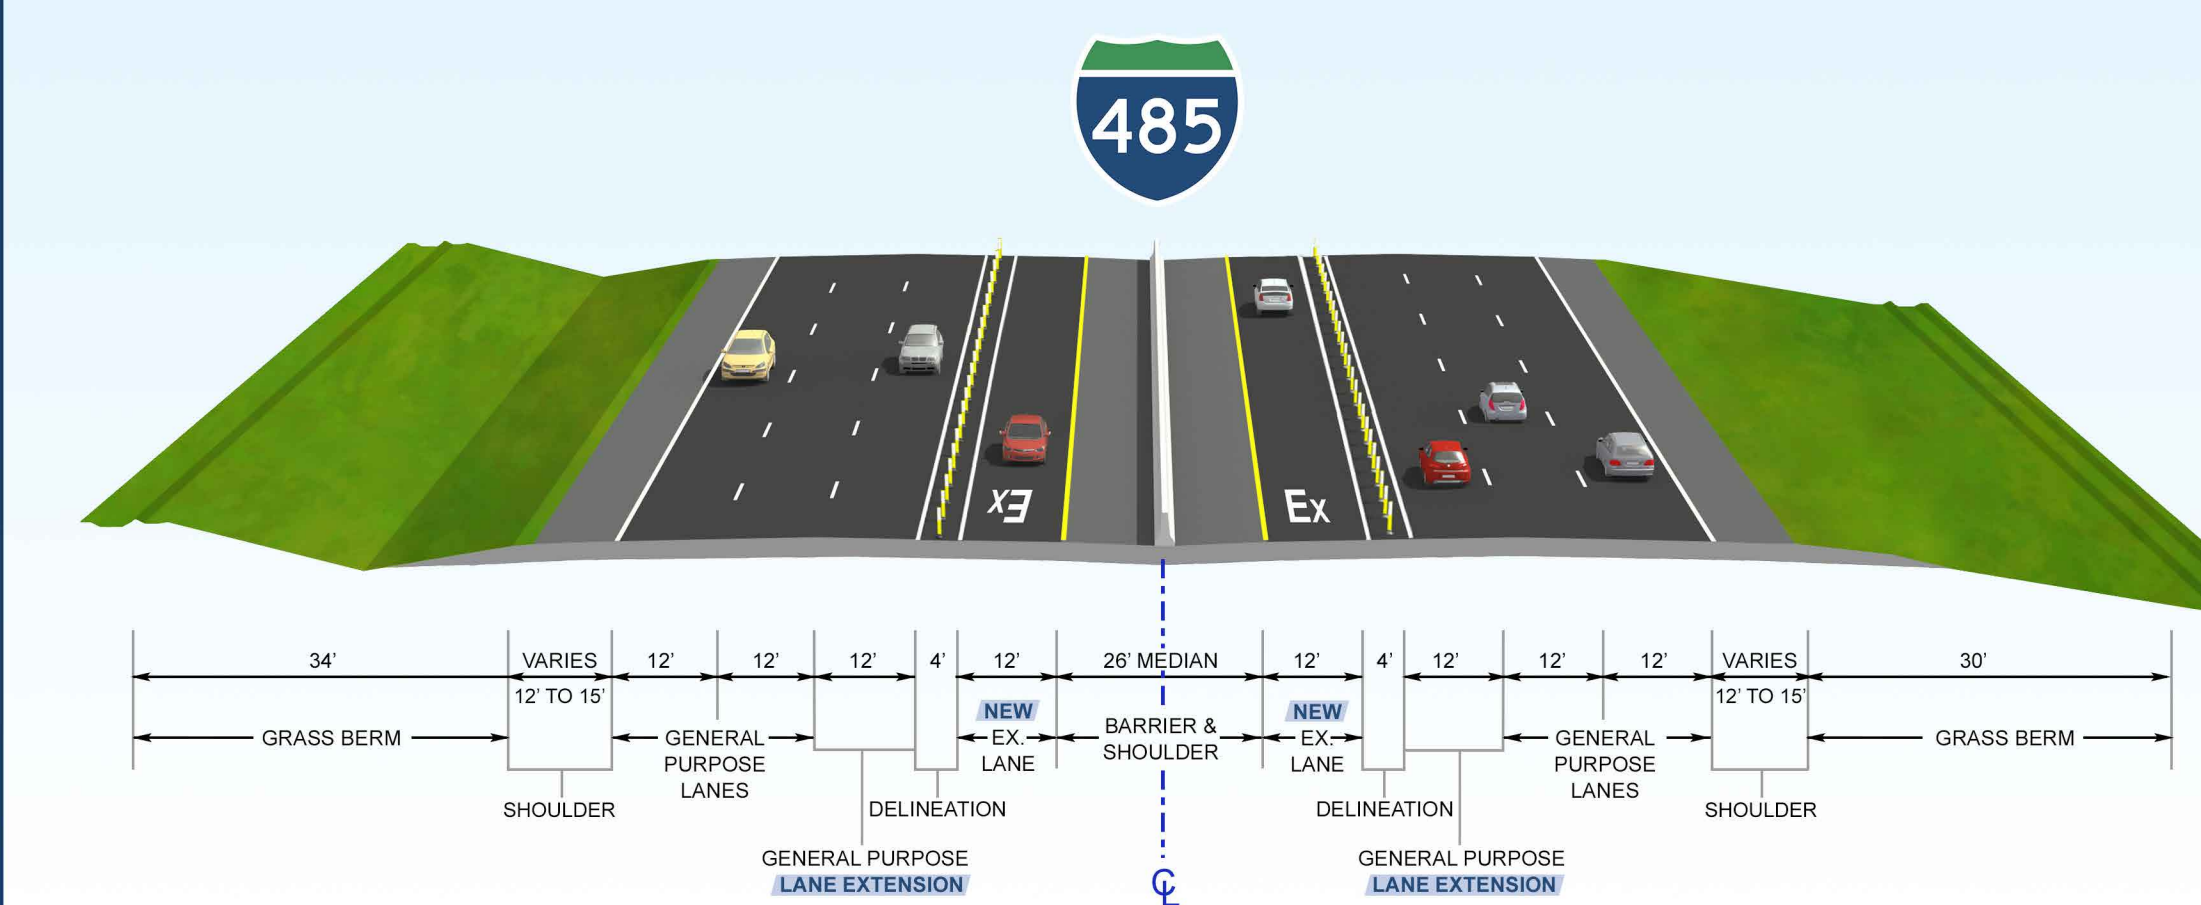

PROPOSED // Providence Road to U.S. 74

