



I-77 to Johnston Road

Existing and Proposed Typical Sections

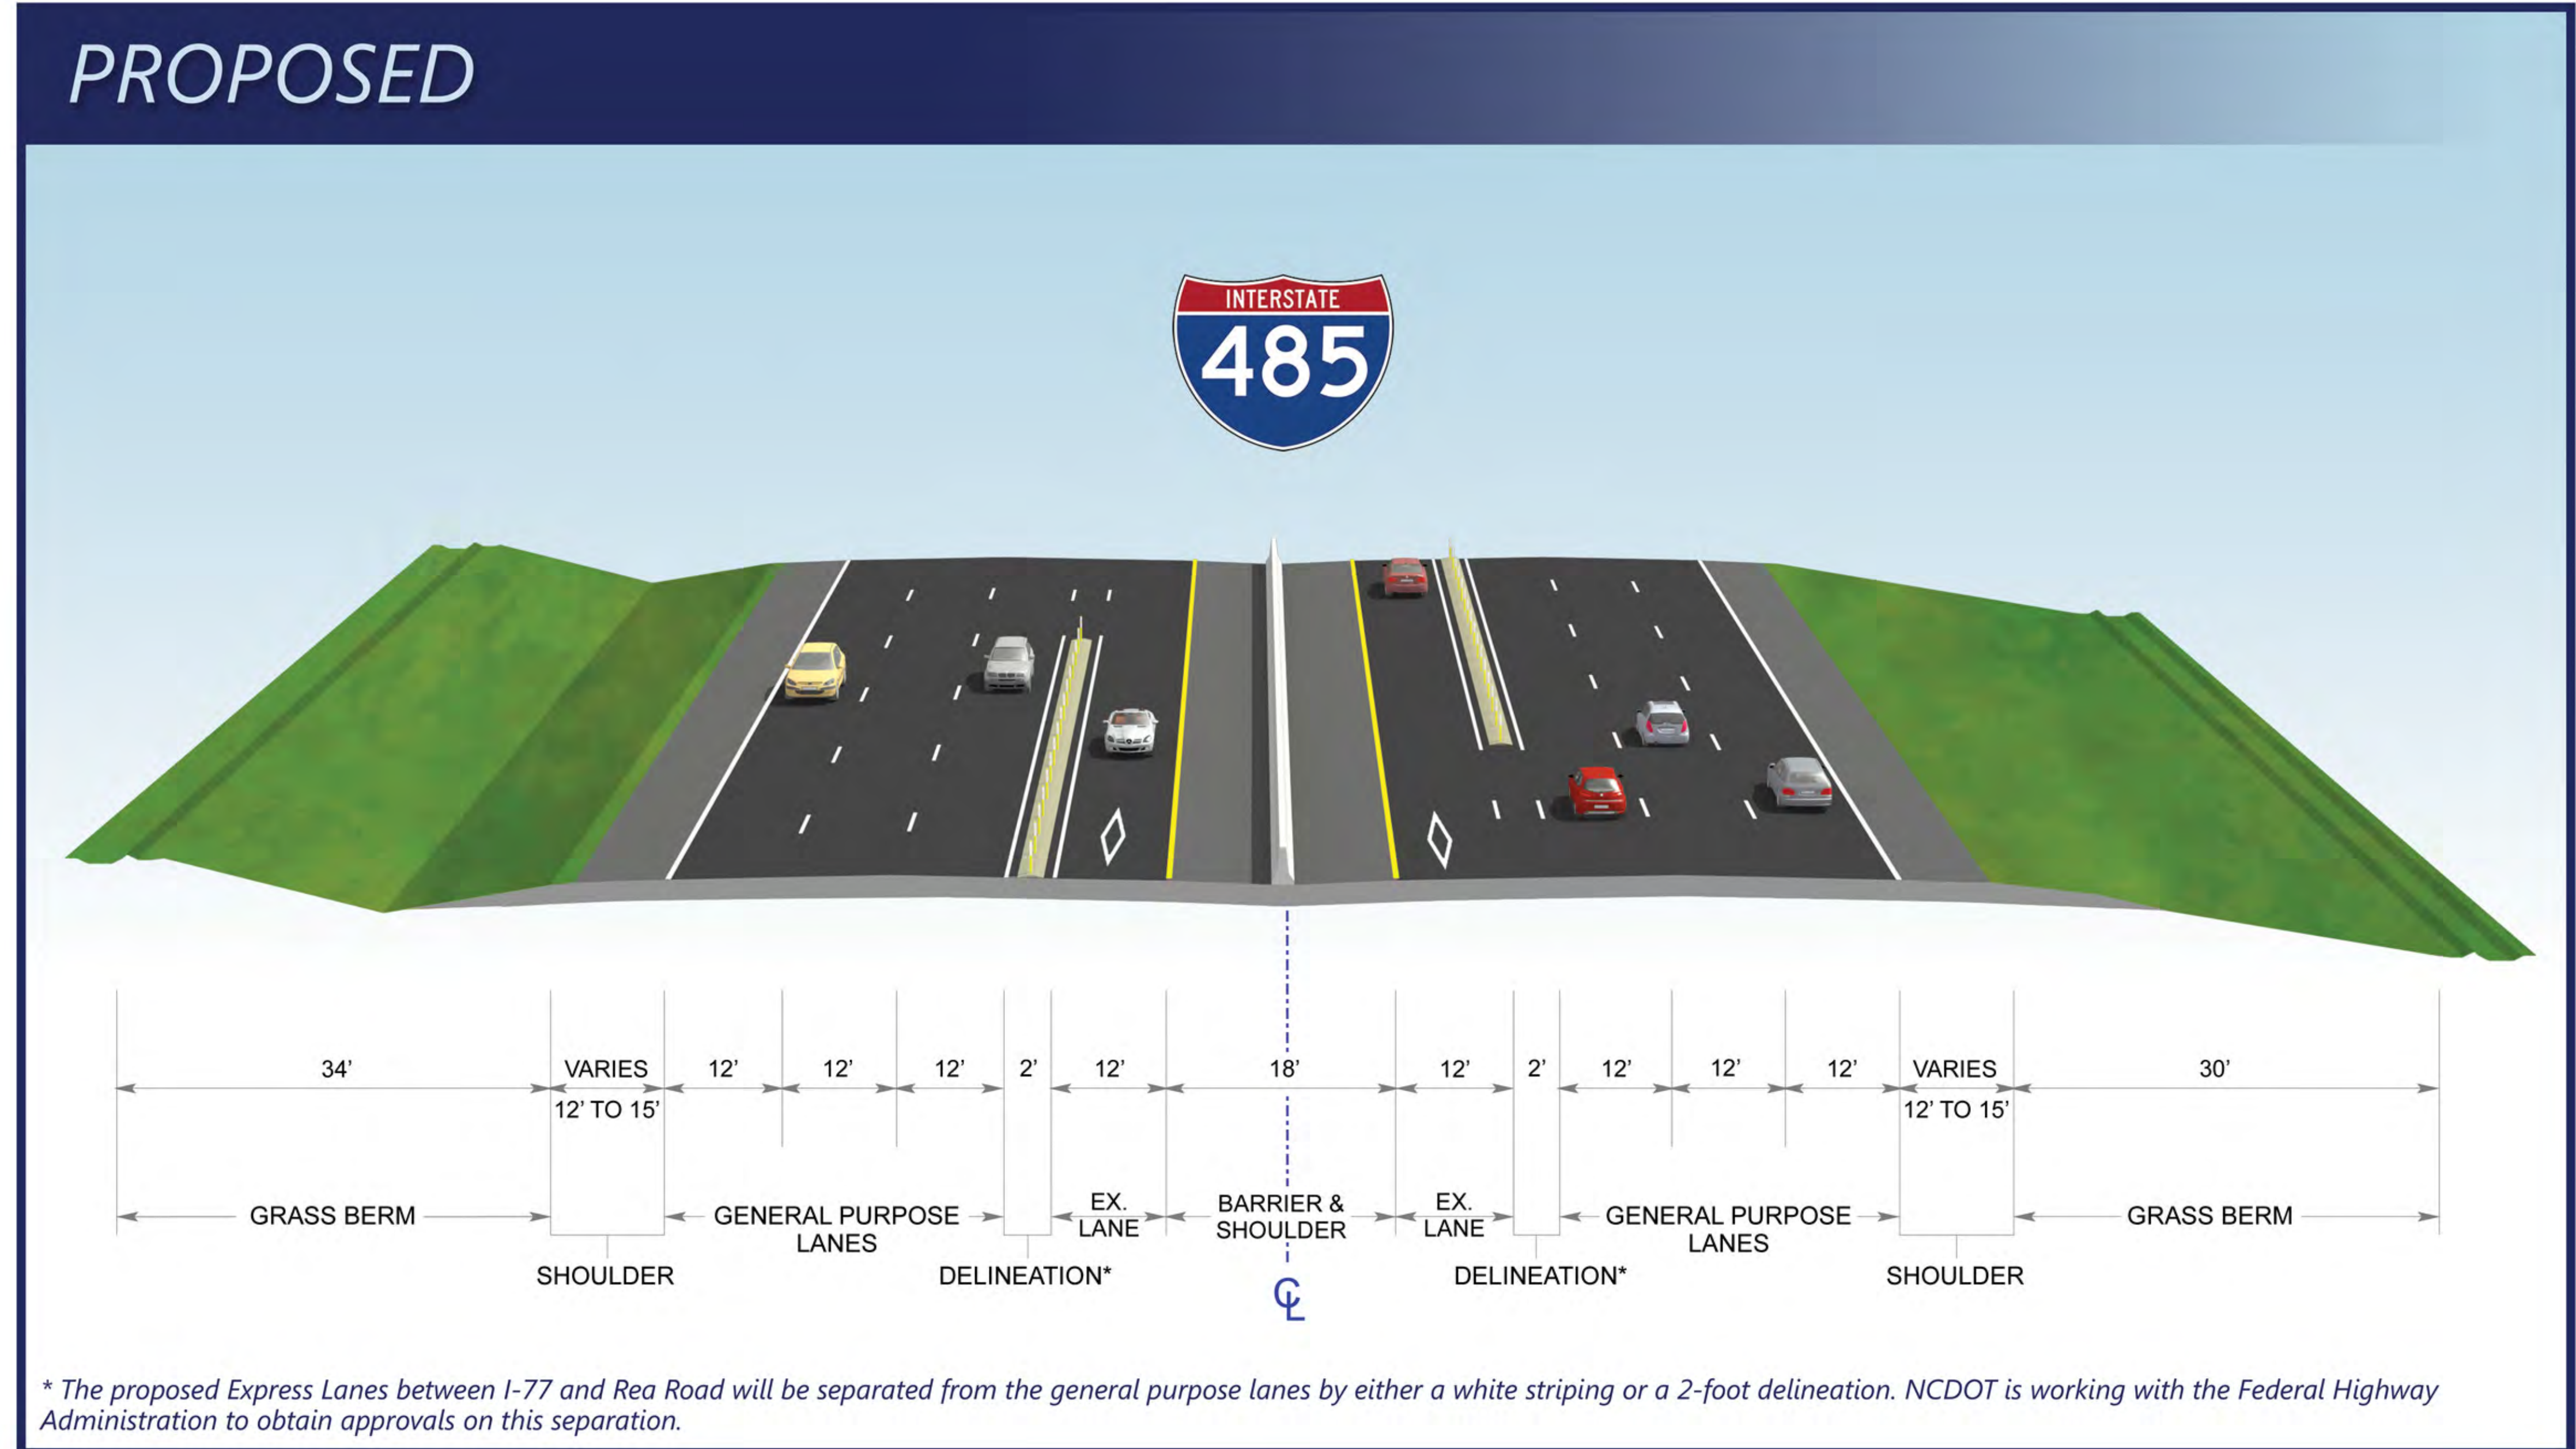

NOTE: Typical sections do not show auxiliary lanes.

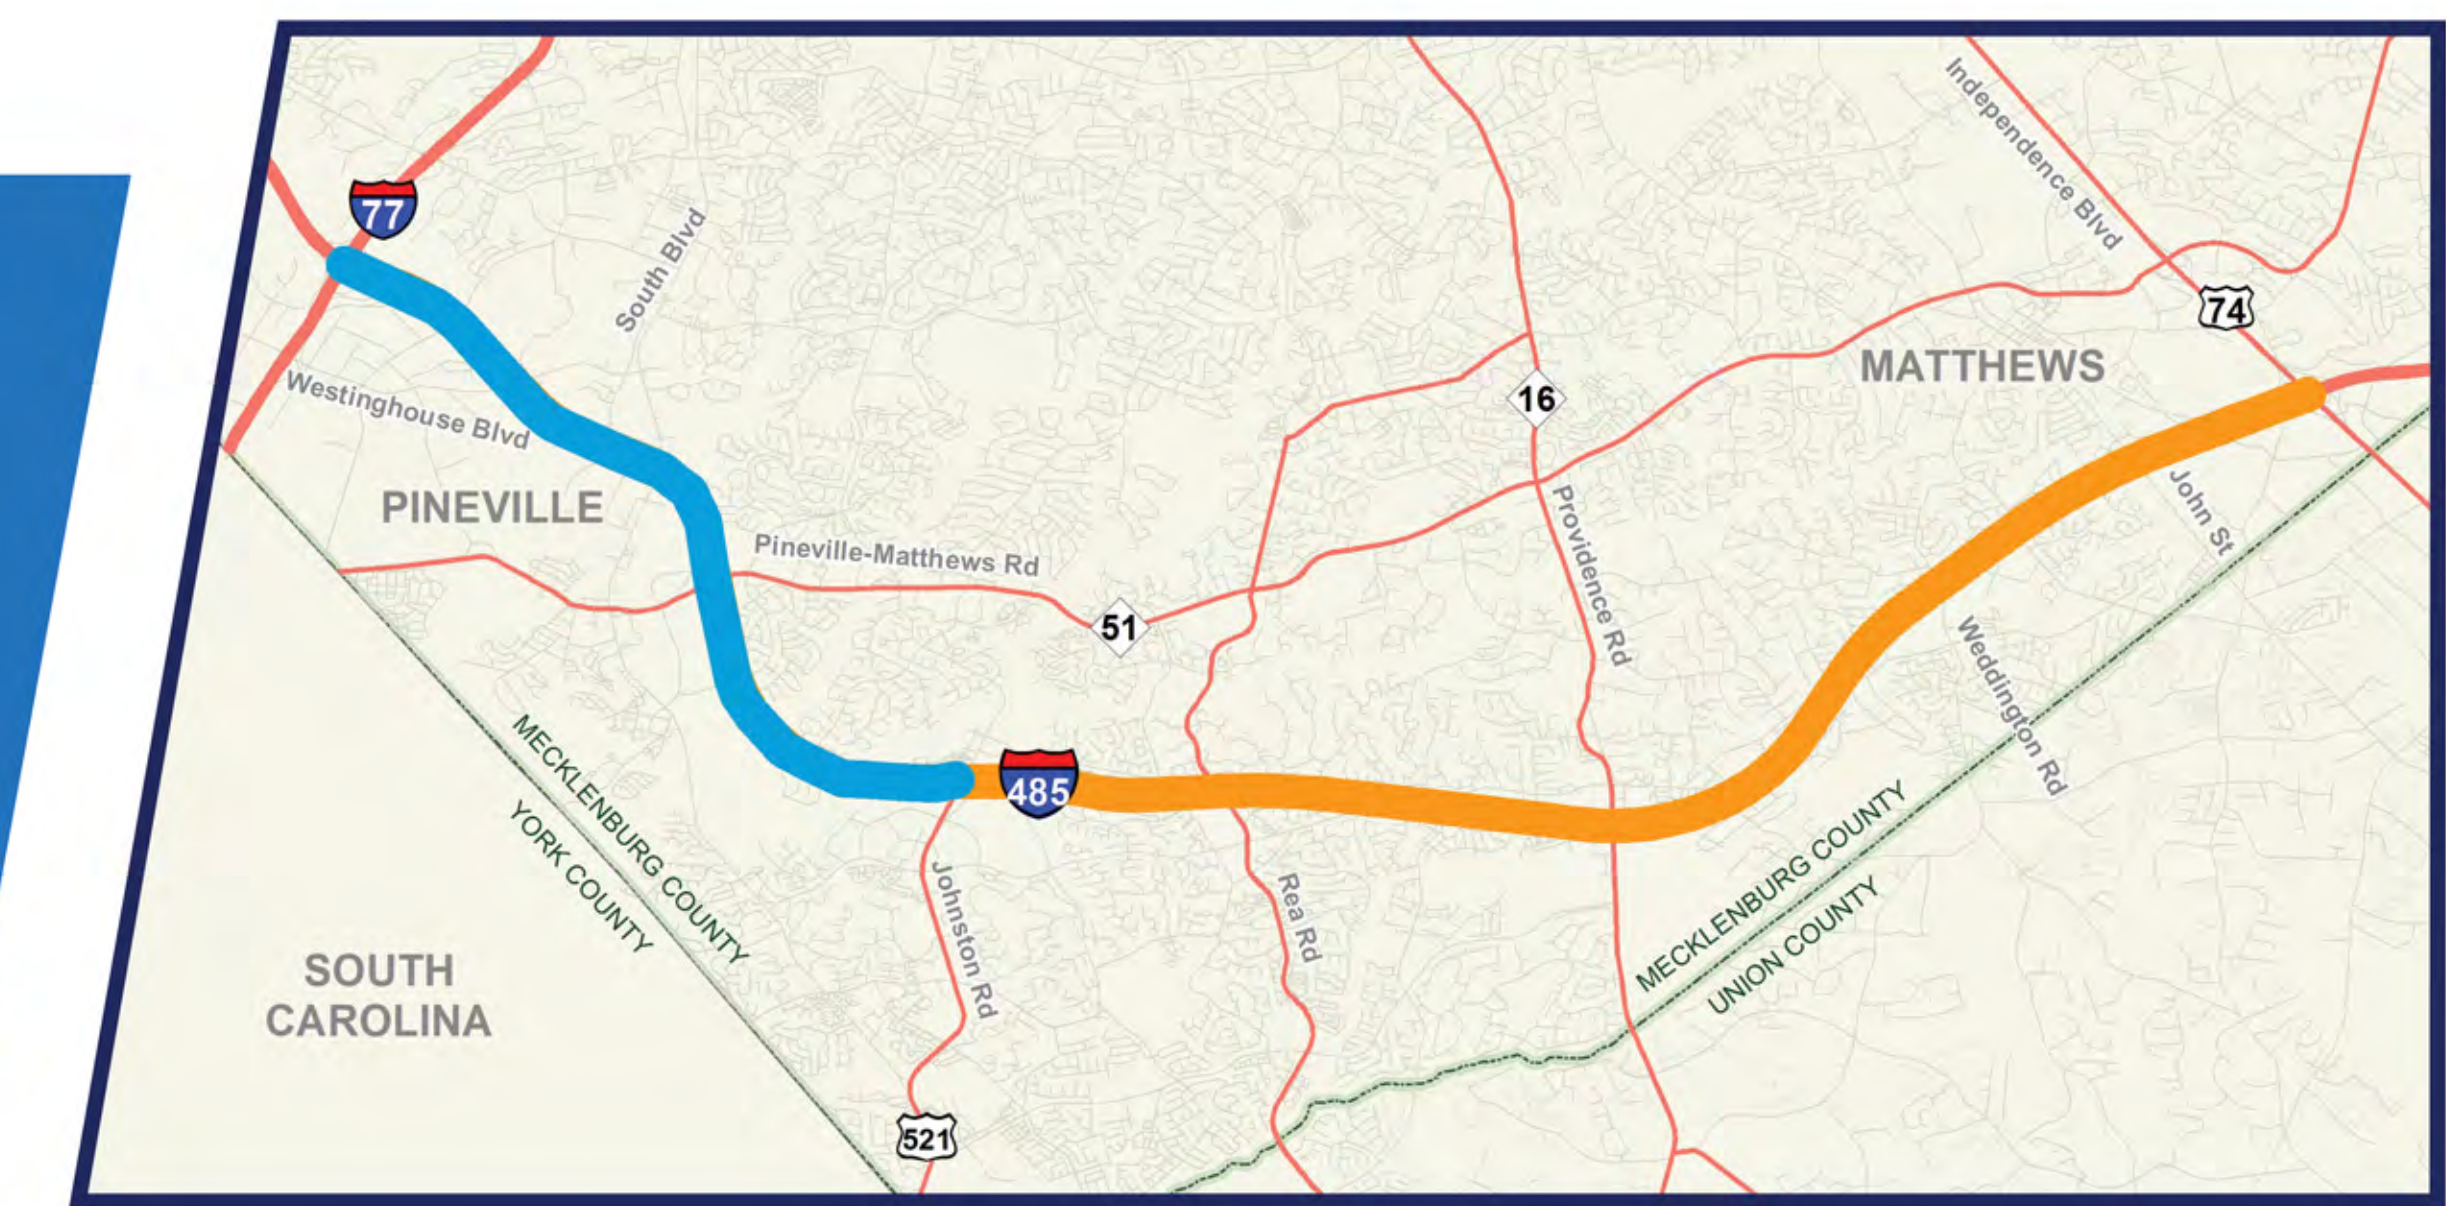