

Johnston Road to Rea Road


Existing and Proposed Typical Sections



EXISTING



PROPOSED

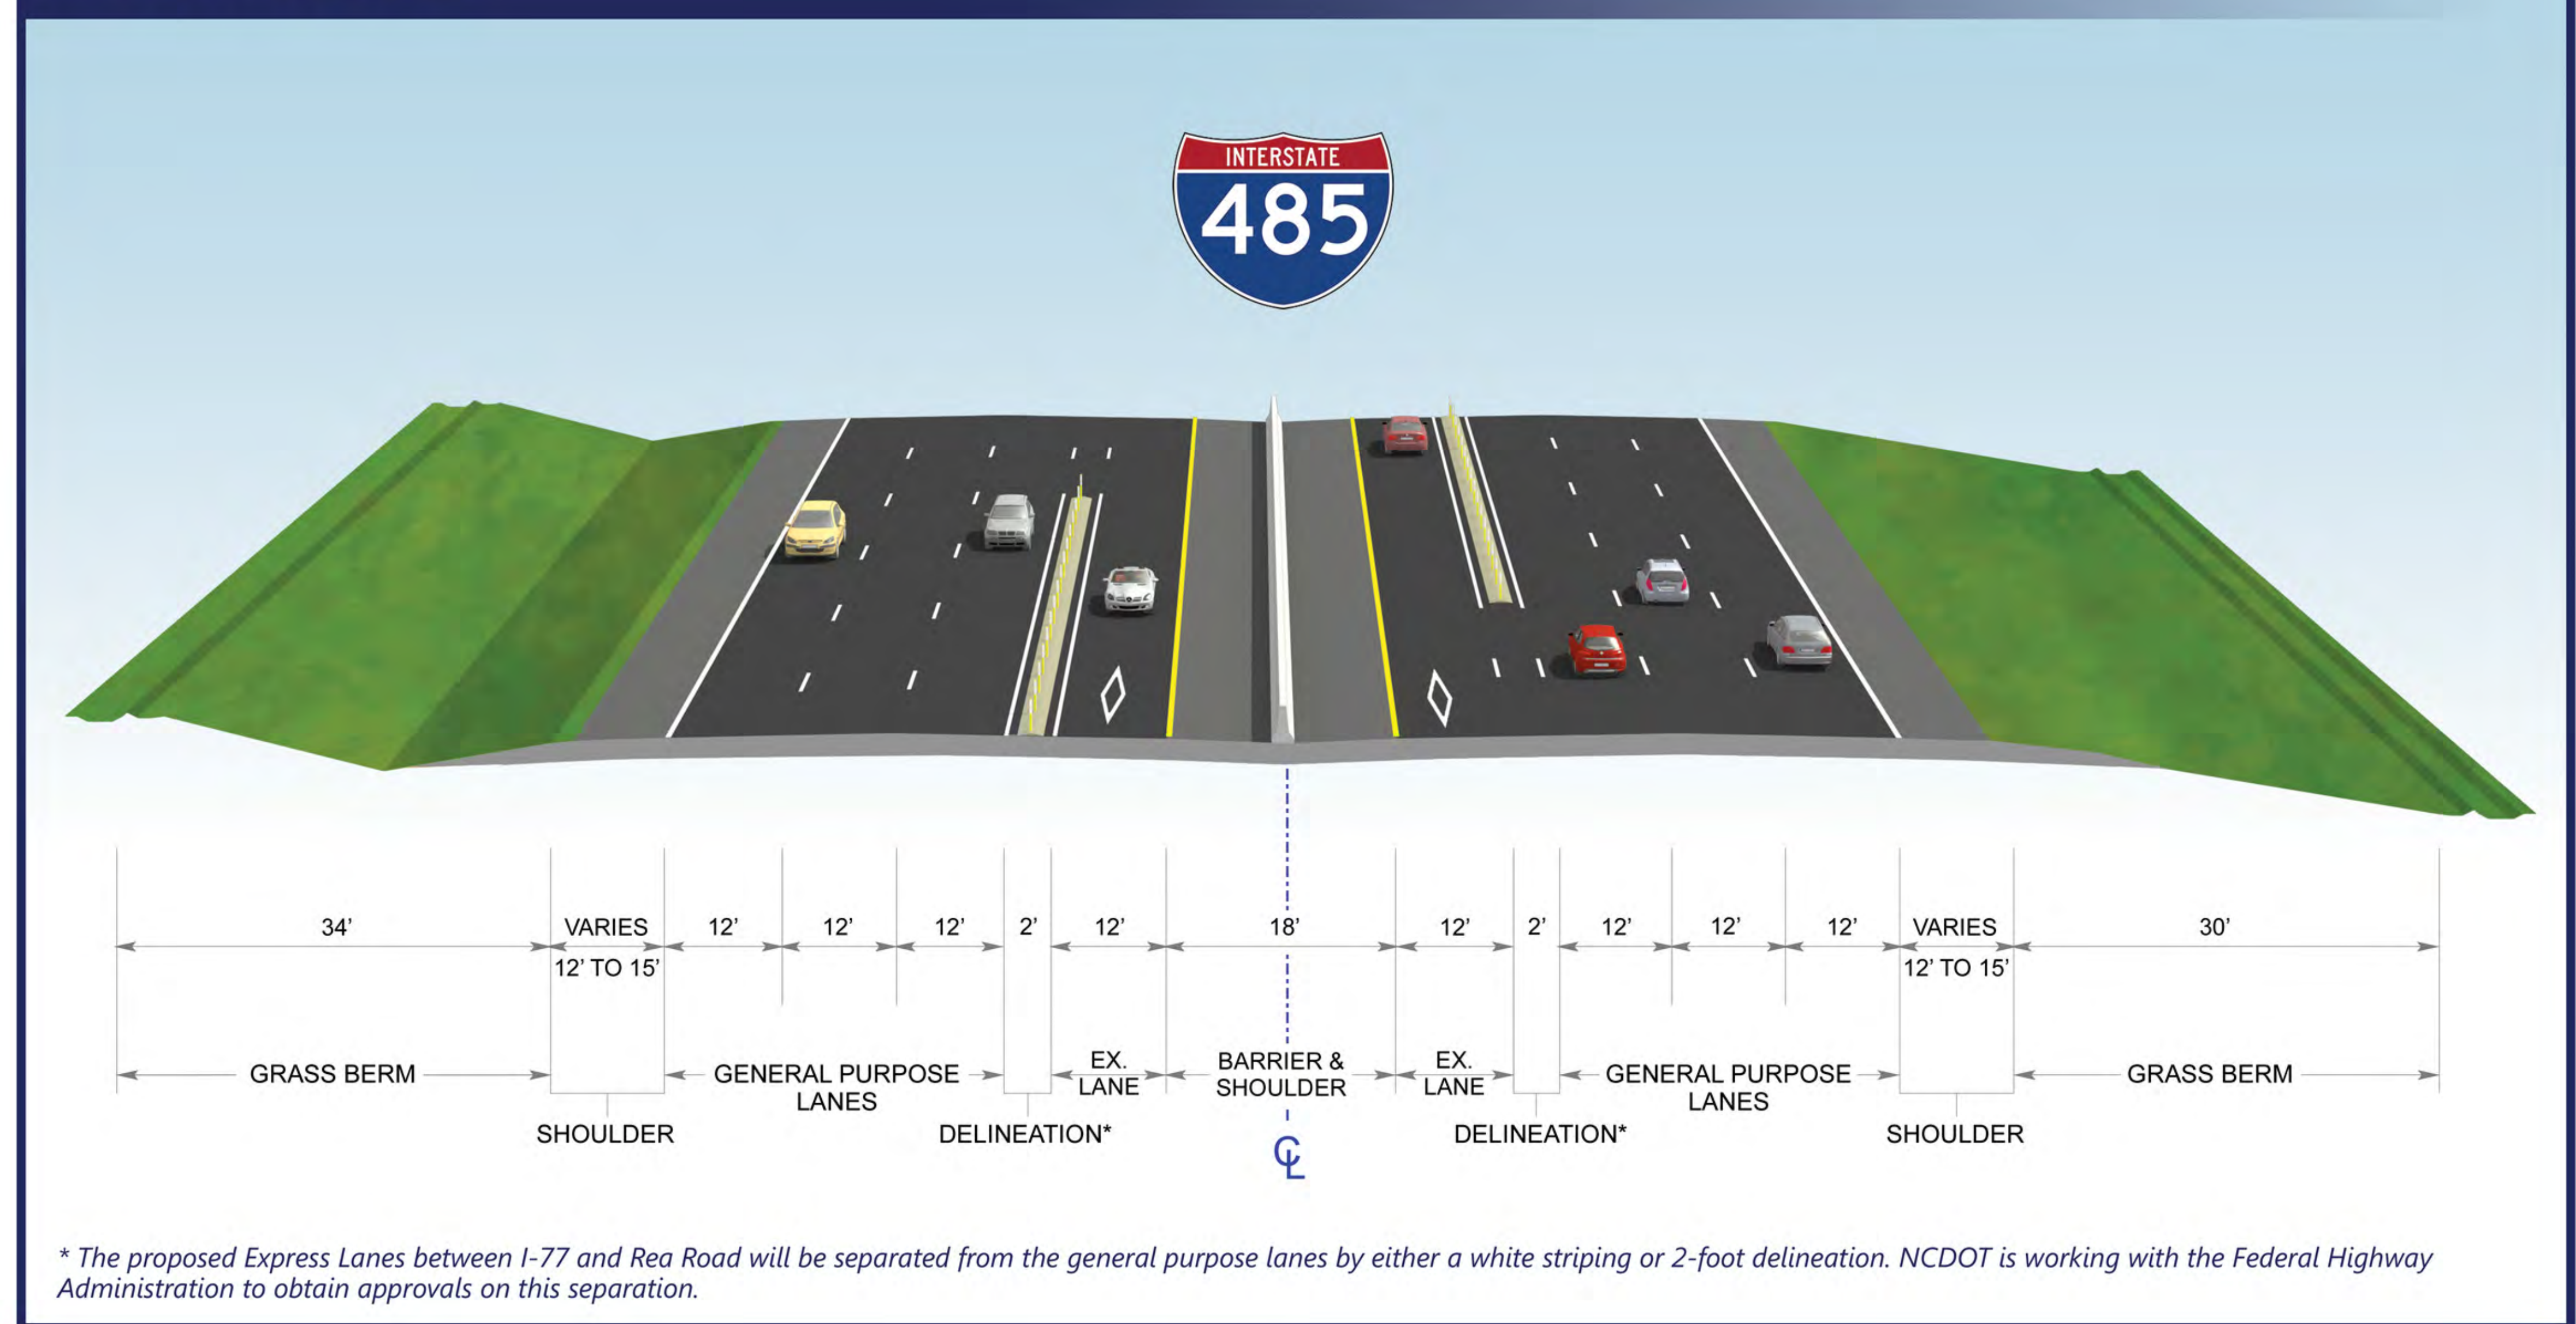

NOTE: Typical sections do not show auxiliary lanes.

DIRECT CONNECTORS

