



Rea Road to U.S. 74

Existing and Proposed Typical Sections

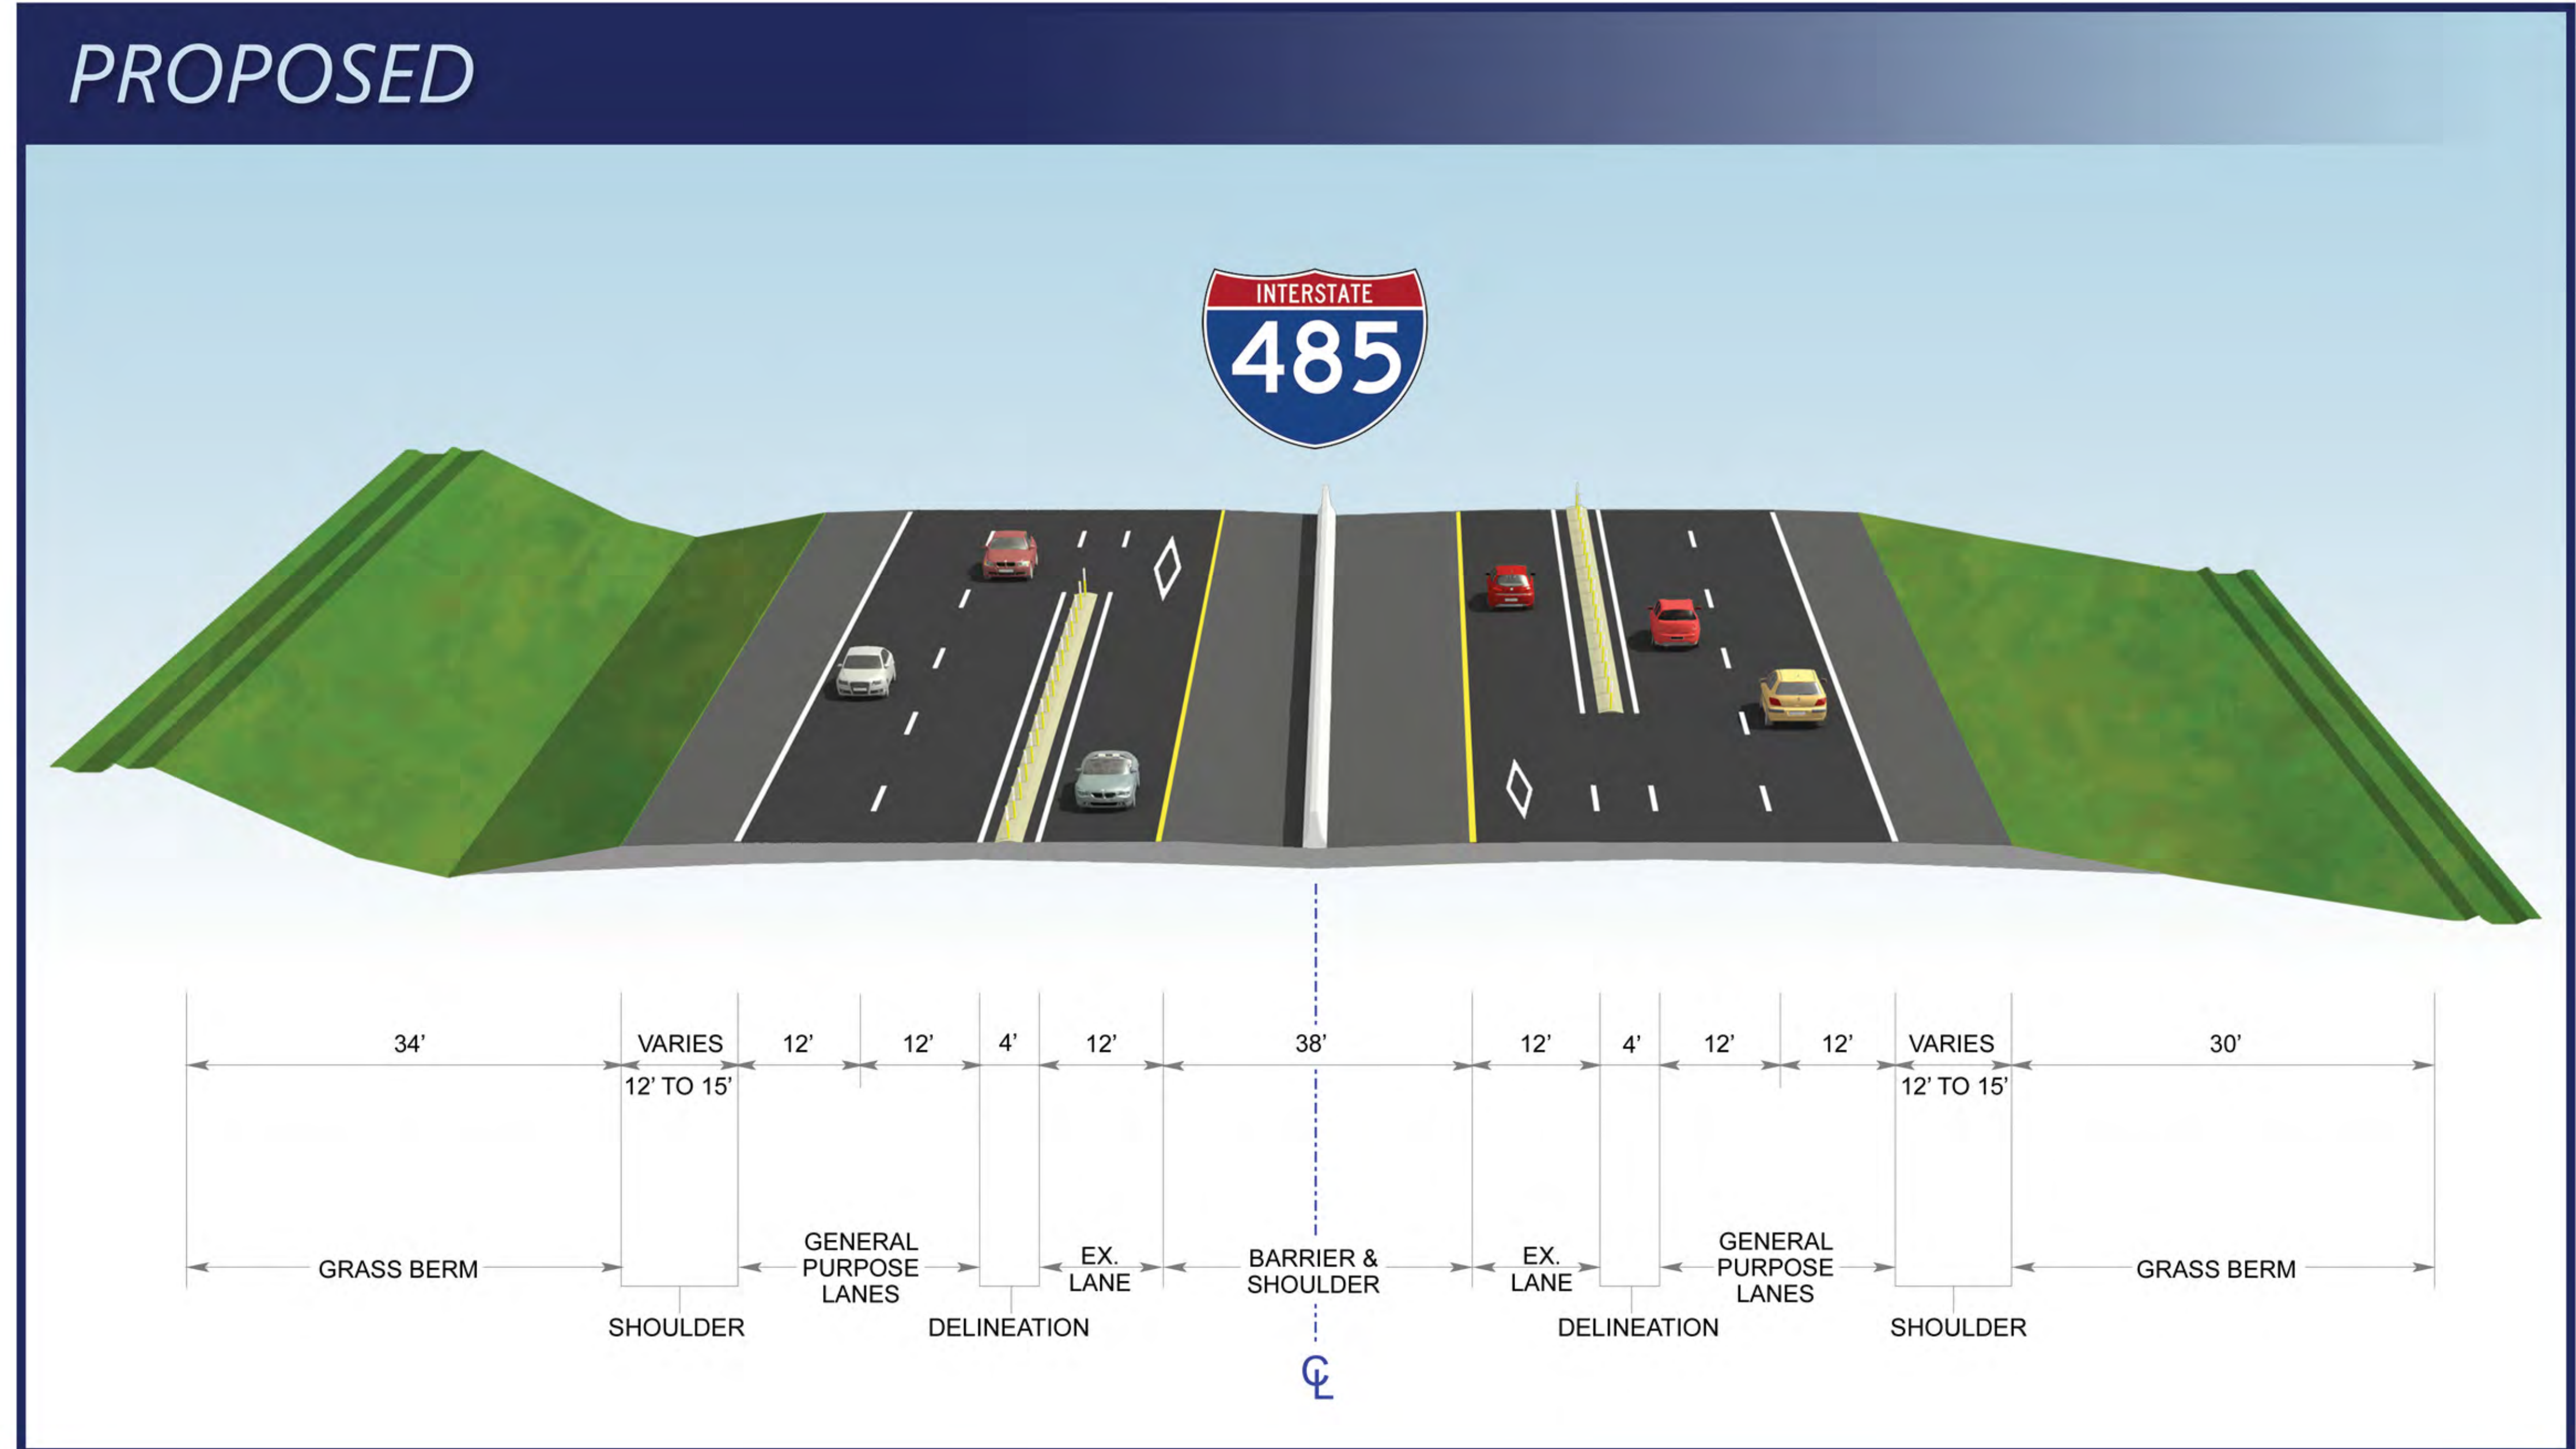

NOTE: Typical sections do not show auxiliary lanes.

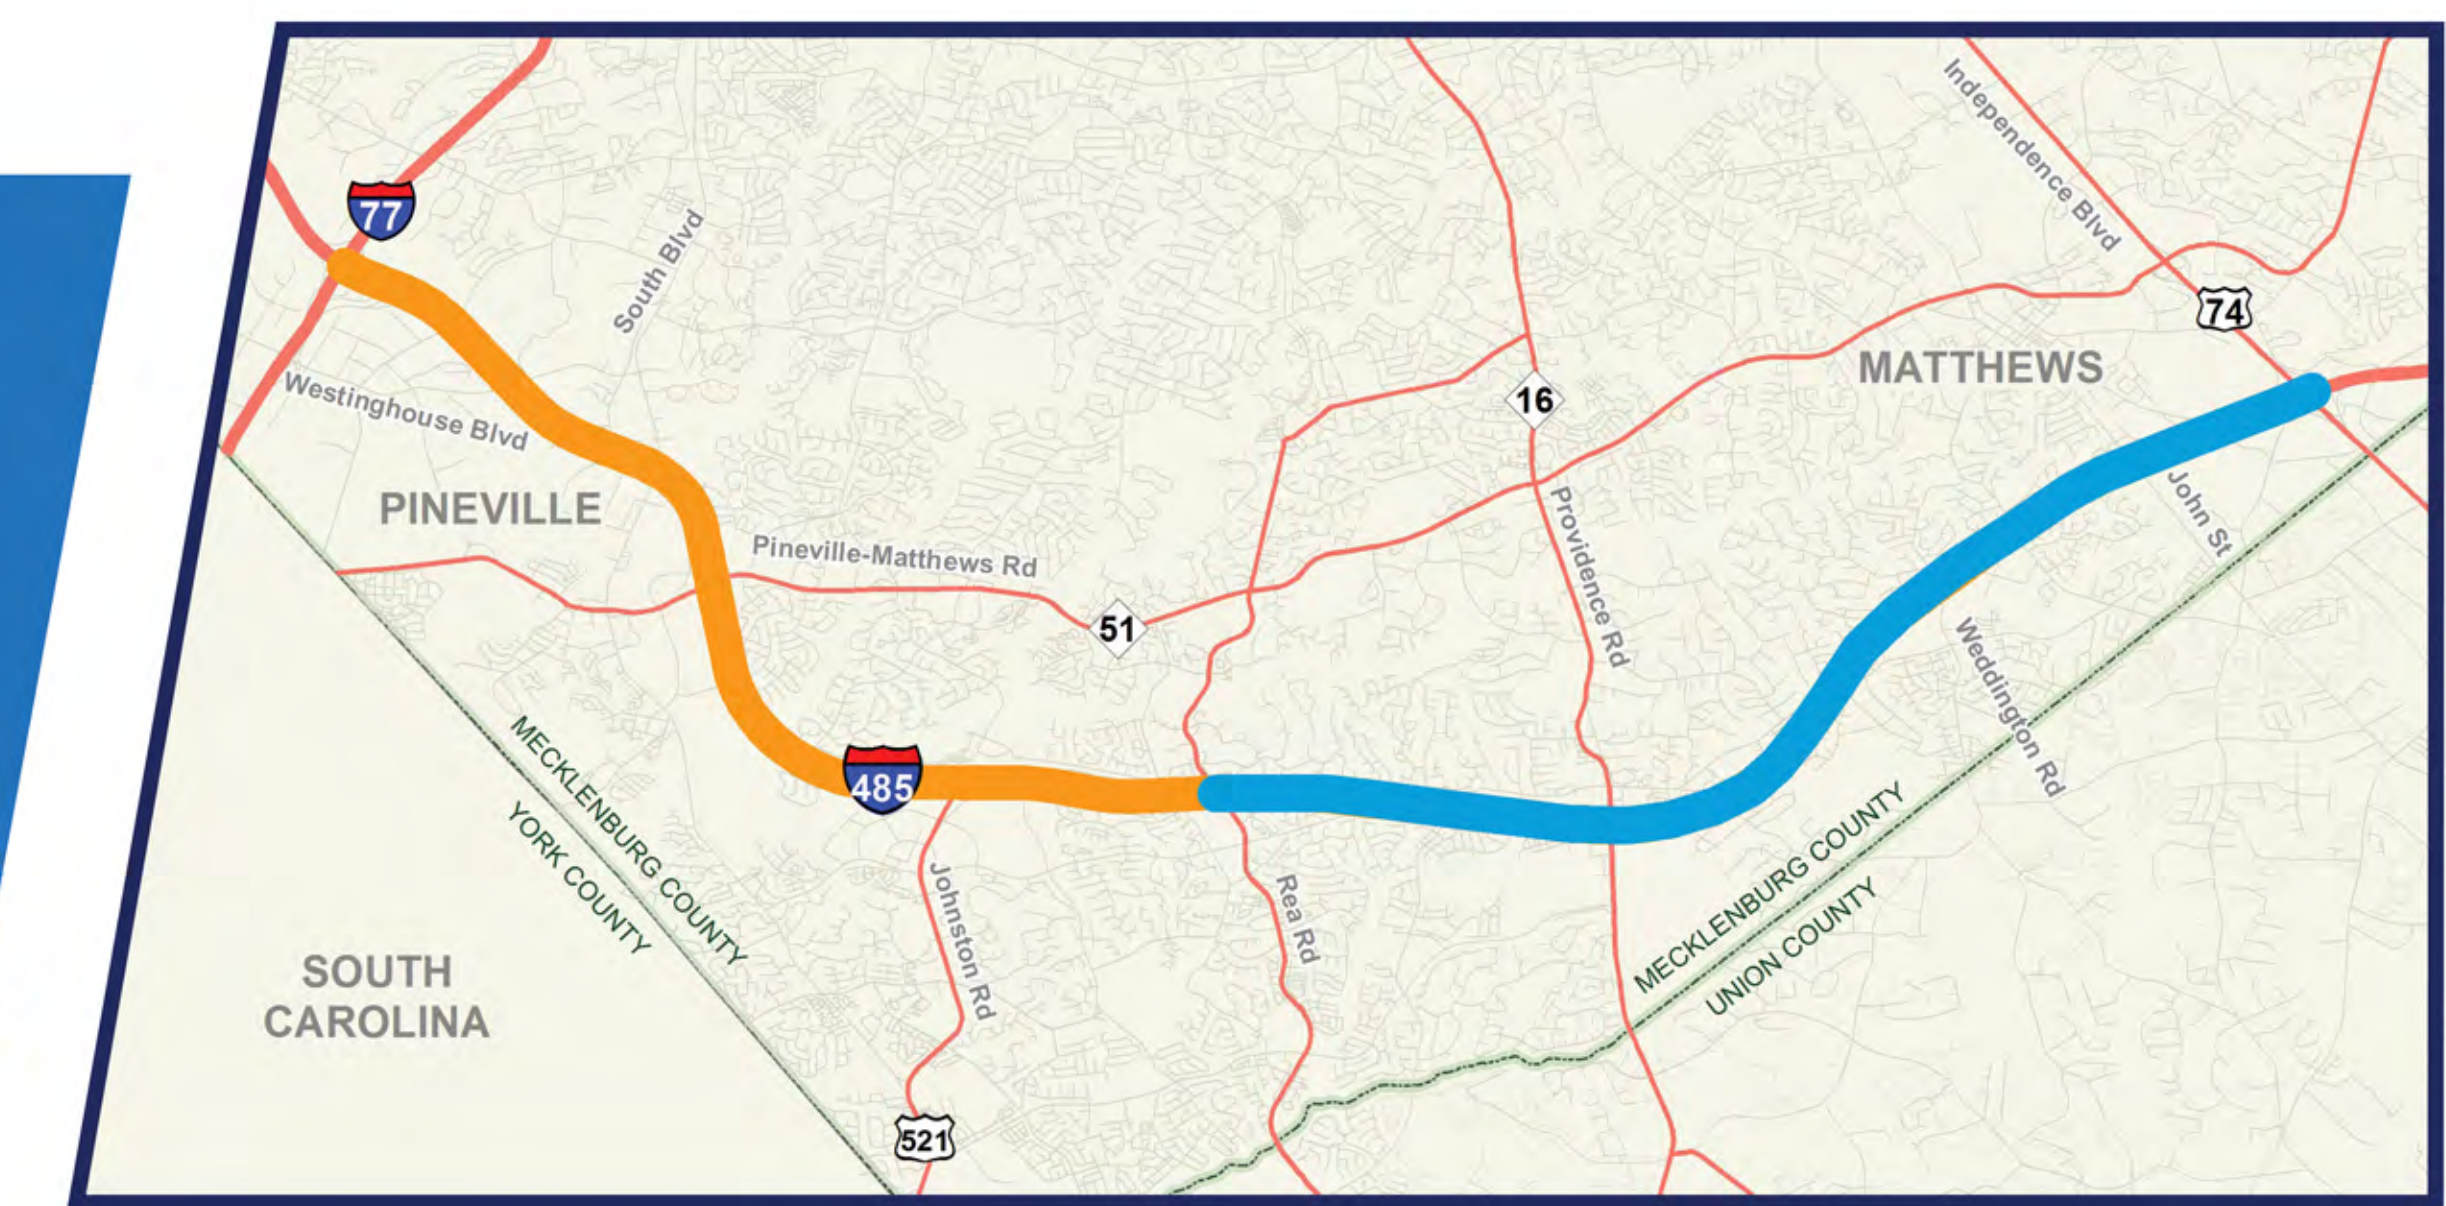