
\* Potentially widen median around intersection with Son–Lan Parkway

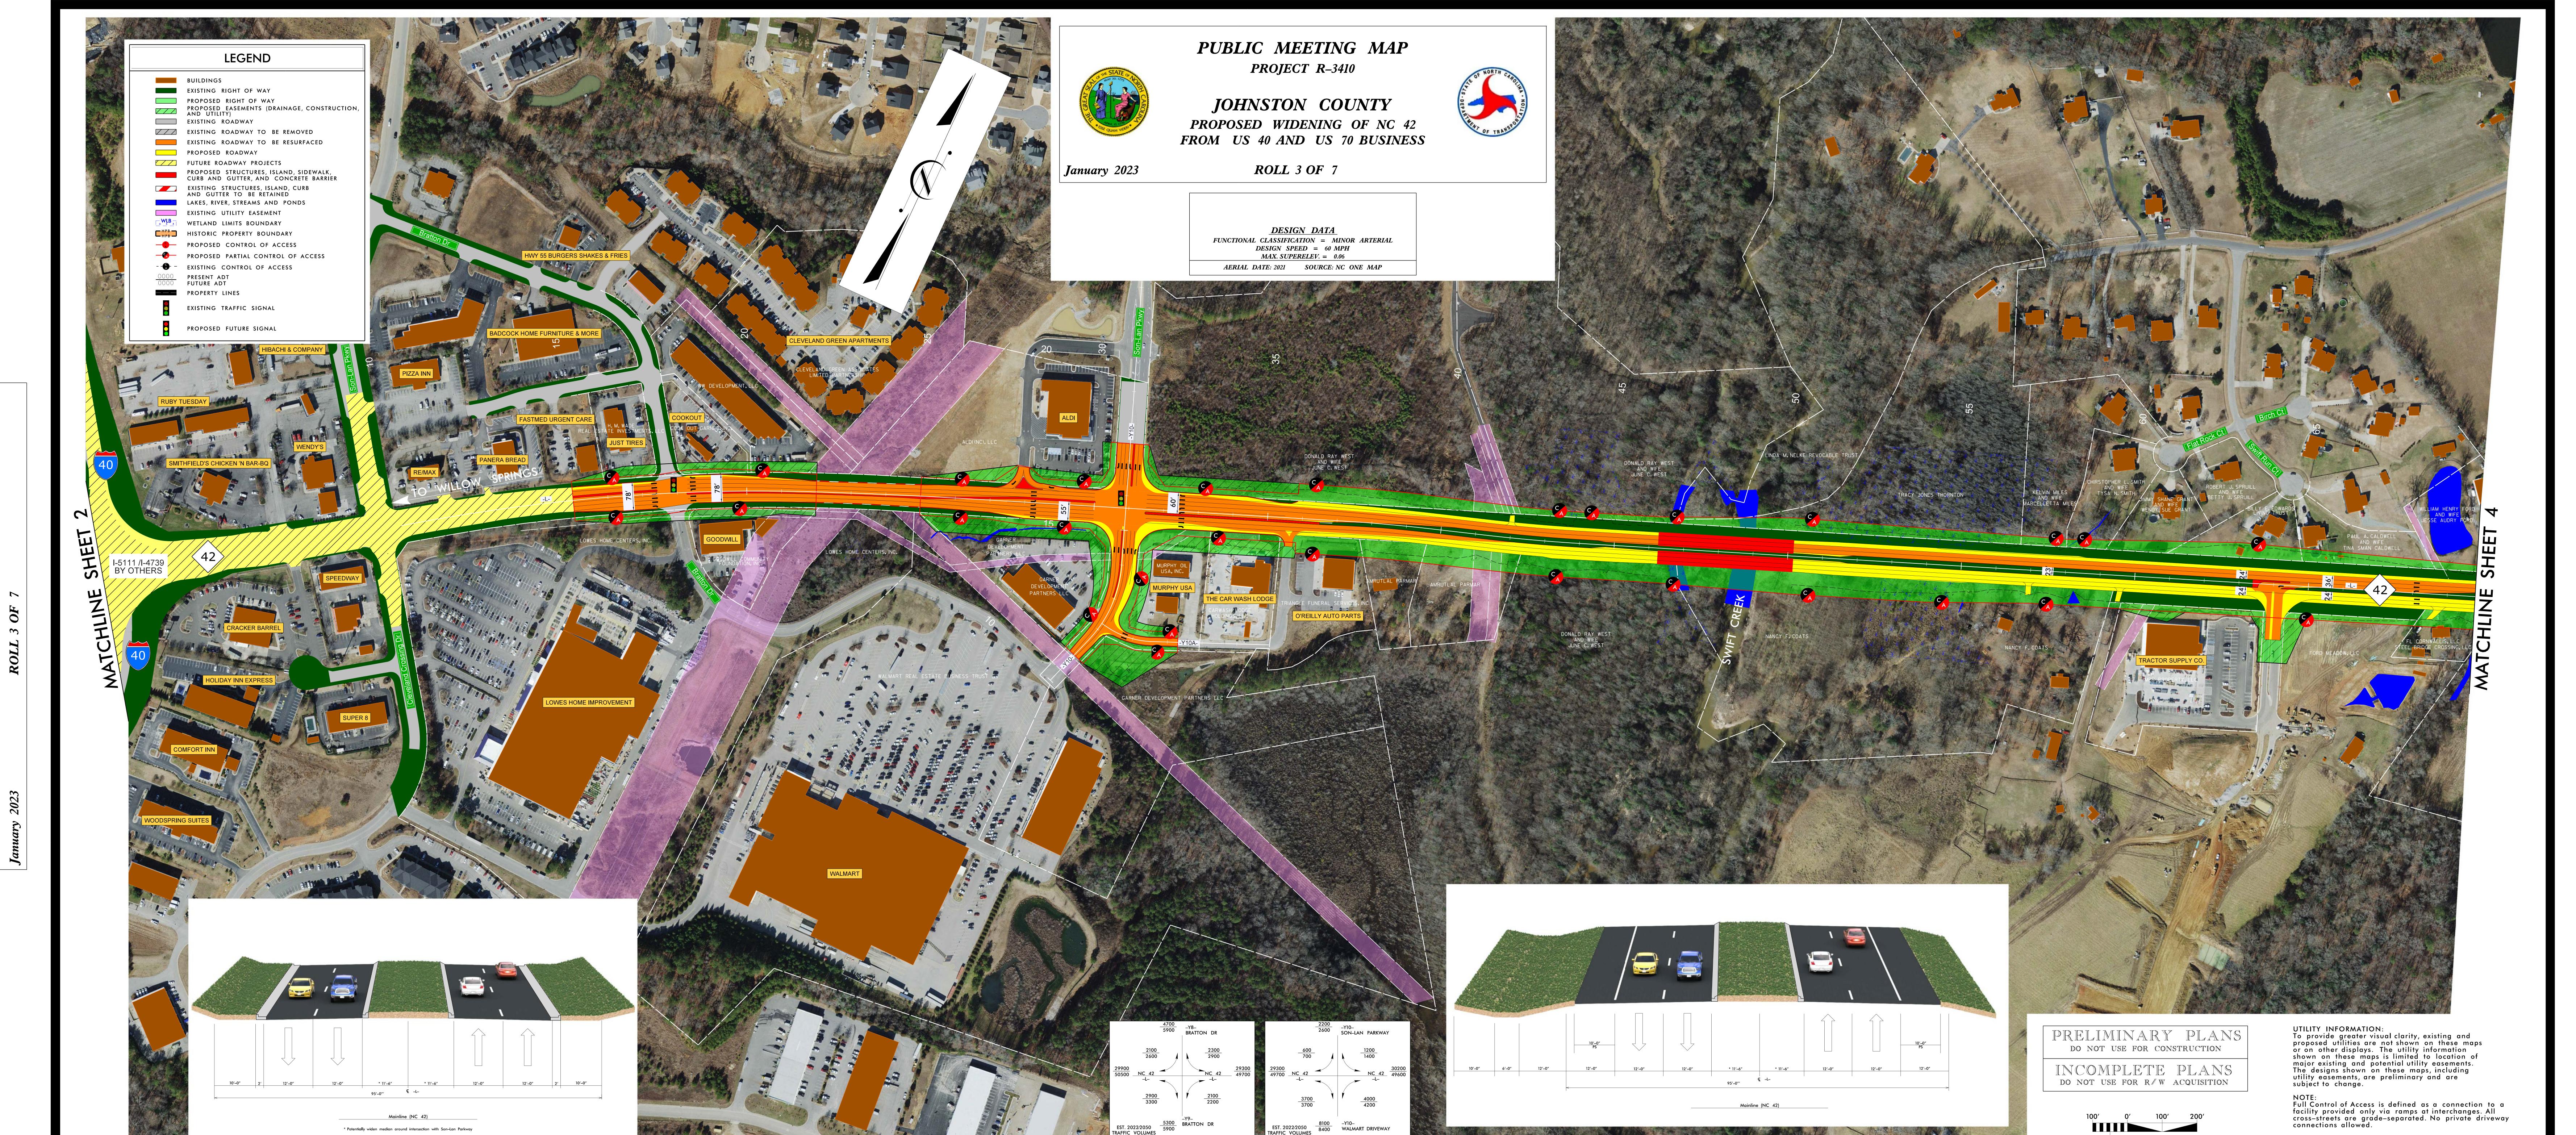

(GRAPHIC SCALE)

Partial Control of Access — "Partial Control of Access is defined as one access point per parcel for properties with large road frontages (for example, 2000 feet or more), an additional access point may be considered. For properties that have access, such as via side road, access to mainline may be eliminated.