


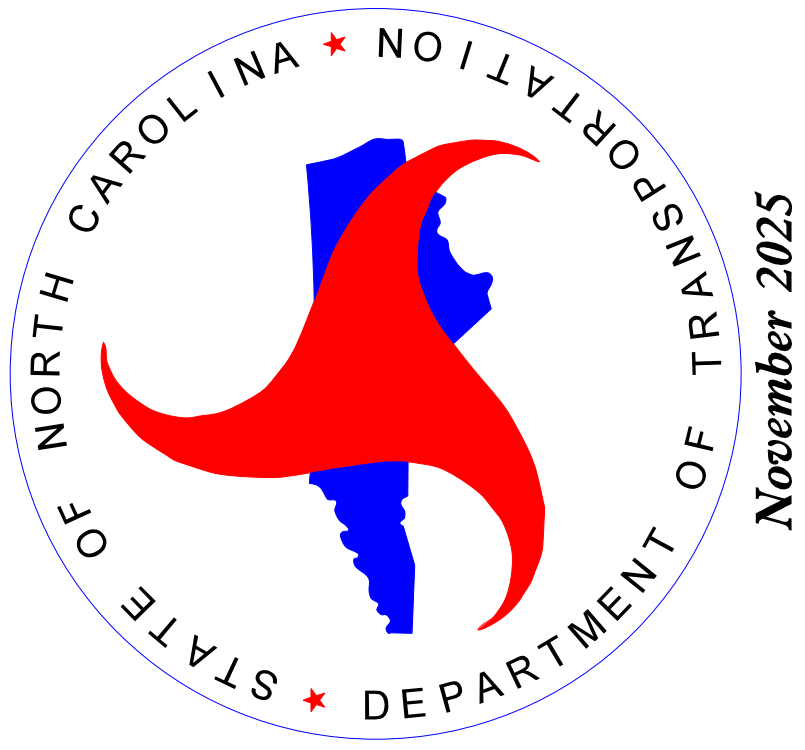



PUBLIC INFORMATION MAP

TIP PROJECT R-4463A - WBS 35601.1.R2

CRAVEN COUNTY


NC 43 CONNECTOR FROM US 17 BUSINESS (DR. MARTIN LUTHER KING JR. BLVD)
TO SOUTH OF US 70 /US 17 ON NEW LOCATION

SHEET 1 OF 3

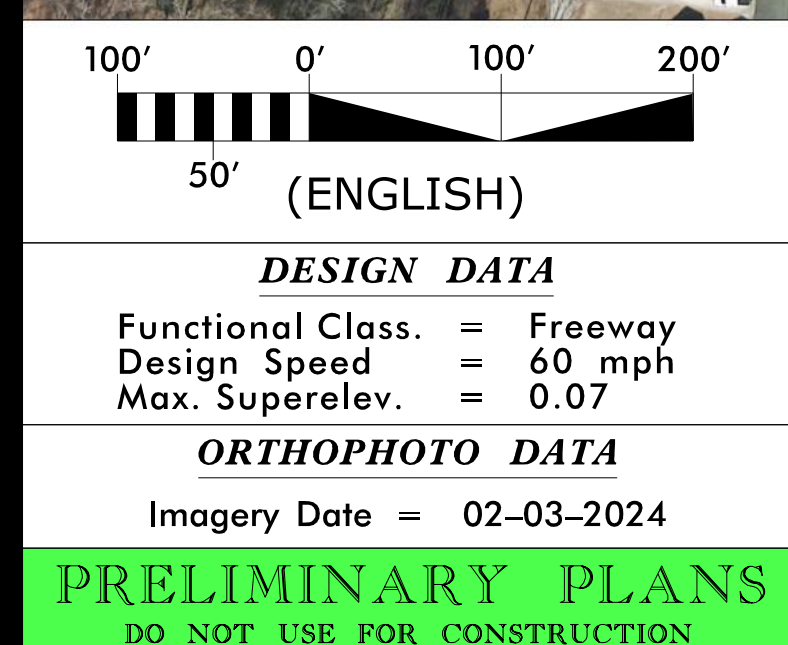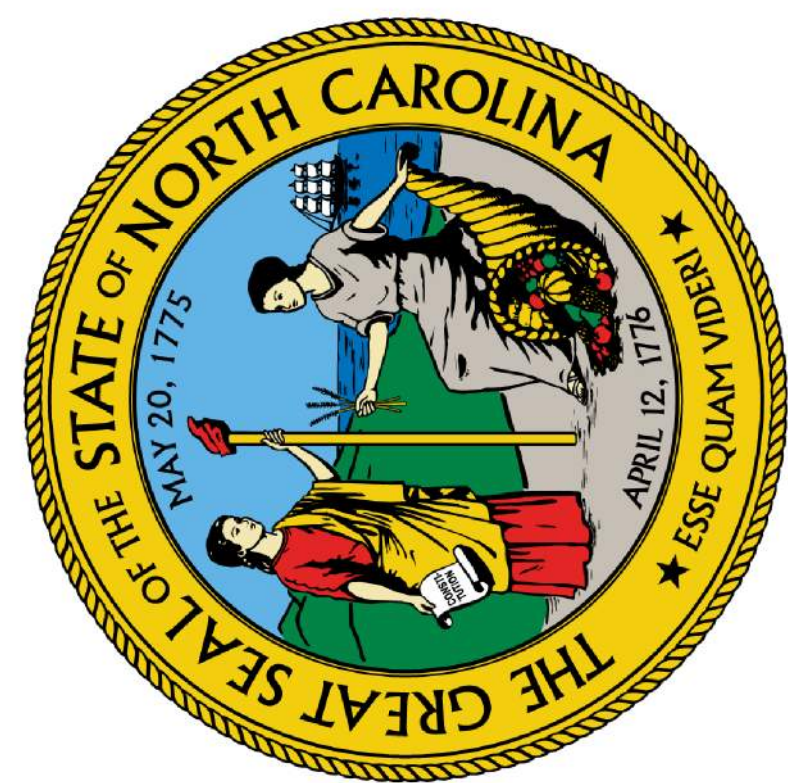

LEGEND

- BUILDINGS
- EXISTING RIGHT OF WAY
- PROPOSED RIGHT OF WAY
- PROPOSED EASEMENTS (DRAINAGE, CONSTRUCTION, AND UTILITY)
- EXISTING UTILITY EASEMENT
- EXISTING ROADWAY
- EXISTING ROADWAY TO BE REMOVED
- EXISTING ROADWAY TO BE RESURFACED
- PROPOSED ROADWAY
- PROPOSED STRUCTURES, ISLAND, CURB AND GUTTER
- EXISTING STRUCTURES, ISLAND, CURB AND GUTTER TO BE RETAINED
- LAKES, RIVERS, STREAMS AND PONDS
- WETLANDS
- EXISTING CONTROL OF ACCESS
- PROPOSED CONTROL OF ACCESS
- PROPERTY LINES
- NEW BERN CITY LIMIT
- PROPOSED TRAFFIC SIGNAL

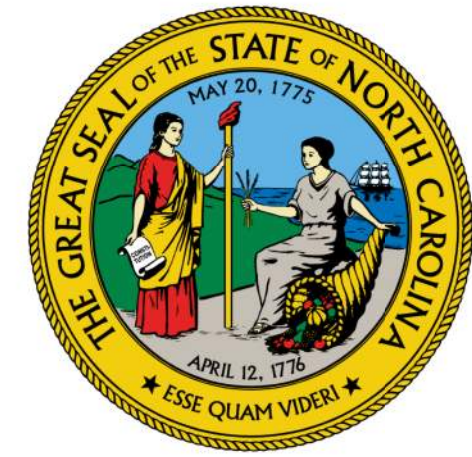


PUBLIC INFORMATION MAP

TIP PROJECT R-4463A - WBS 35601.1.R2




CRAVEN COUNTY

NC 43 CONNECTOR FROM US 17 BUSINESS (DR. MARTIN LUTHER KING JR. BLVD)
TO SOUTH OF US 70 /US 17 ON NEW LOCATION

SHEET 1 OF 3

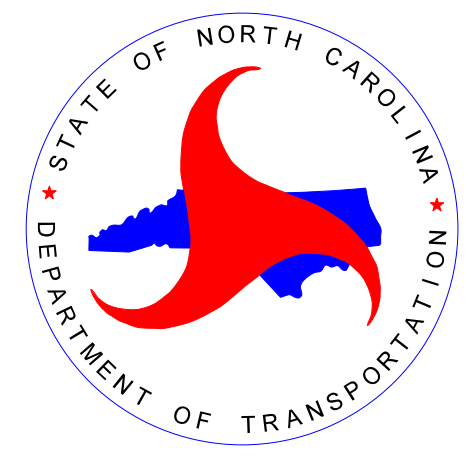

November 2025

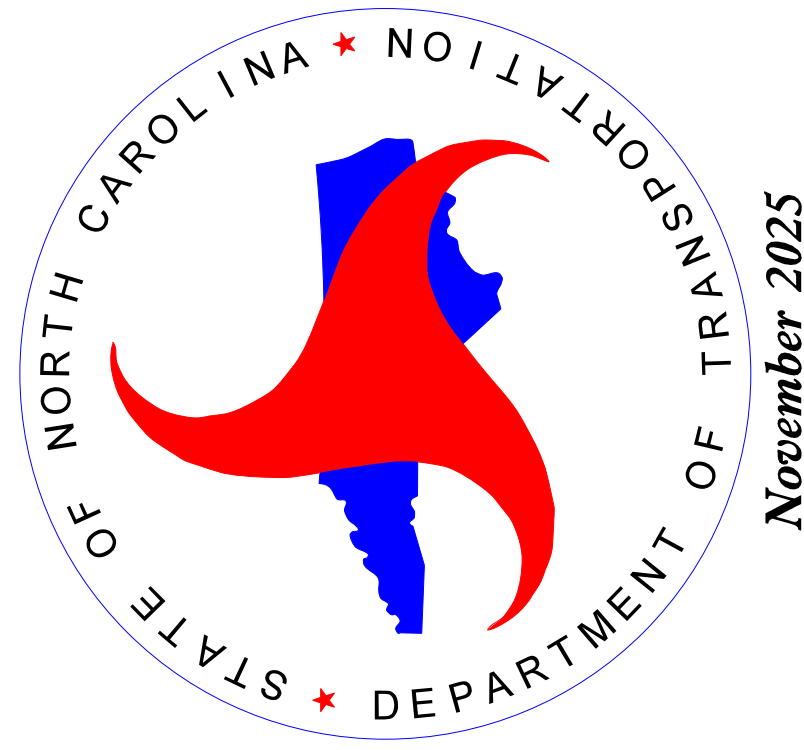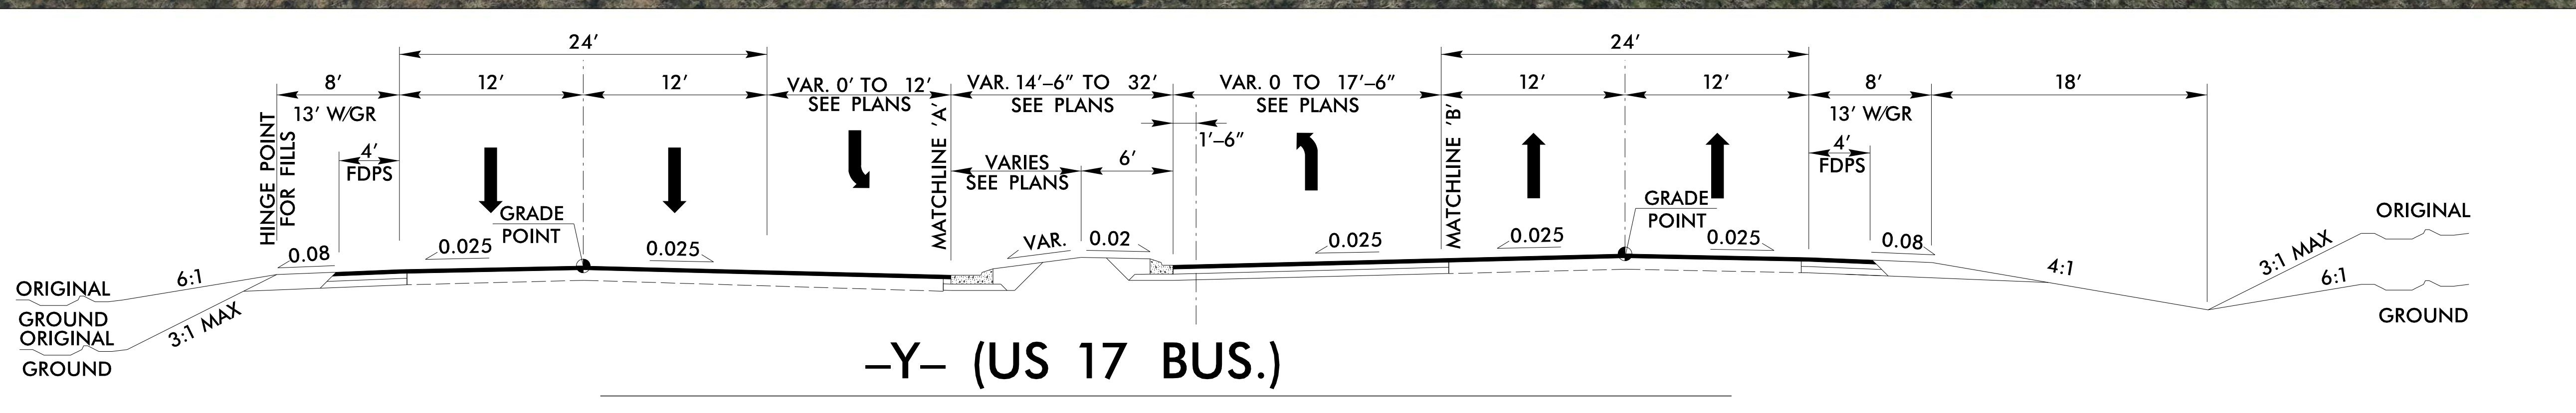 

PUBLIC INFORMATION MAP

TIP PROJECT R-4463A - WBS 35601.1.R2

CRAVEN COUNTY

NC 43 CONNECTOR FROM US 17 BUSINESS (DR. MARTIN LUTHER KING JR. BLVD)
TO SOUTH OF US 70 /US 17 ON NEW LOCATION

SHEET 1 OF 3

