


DESIGN DATA

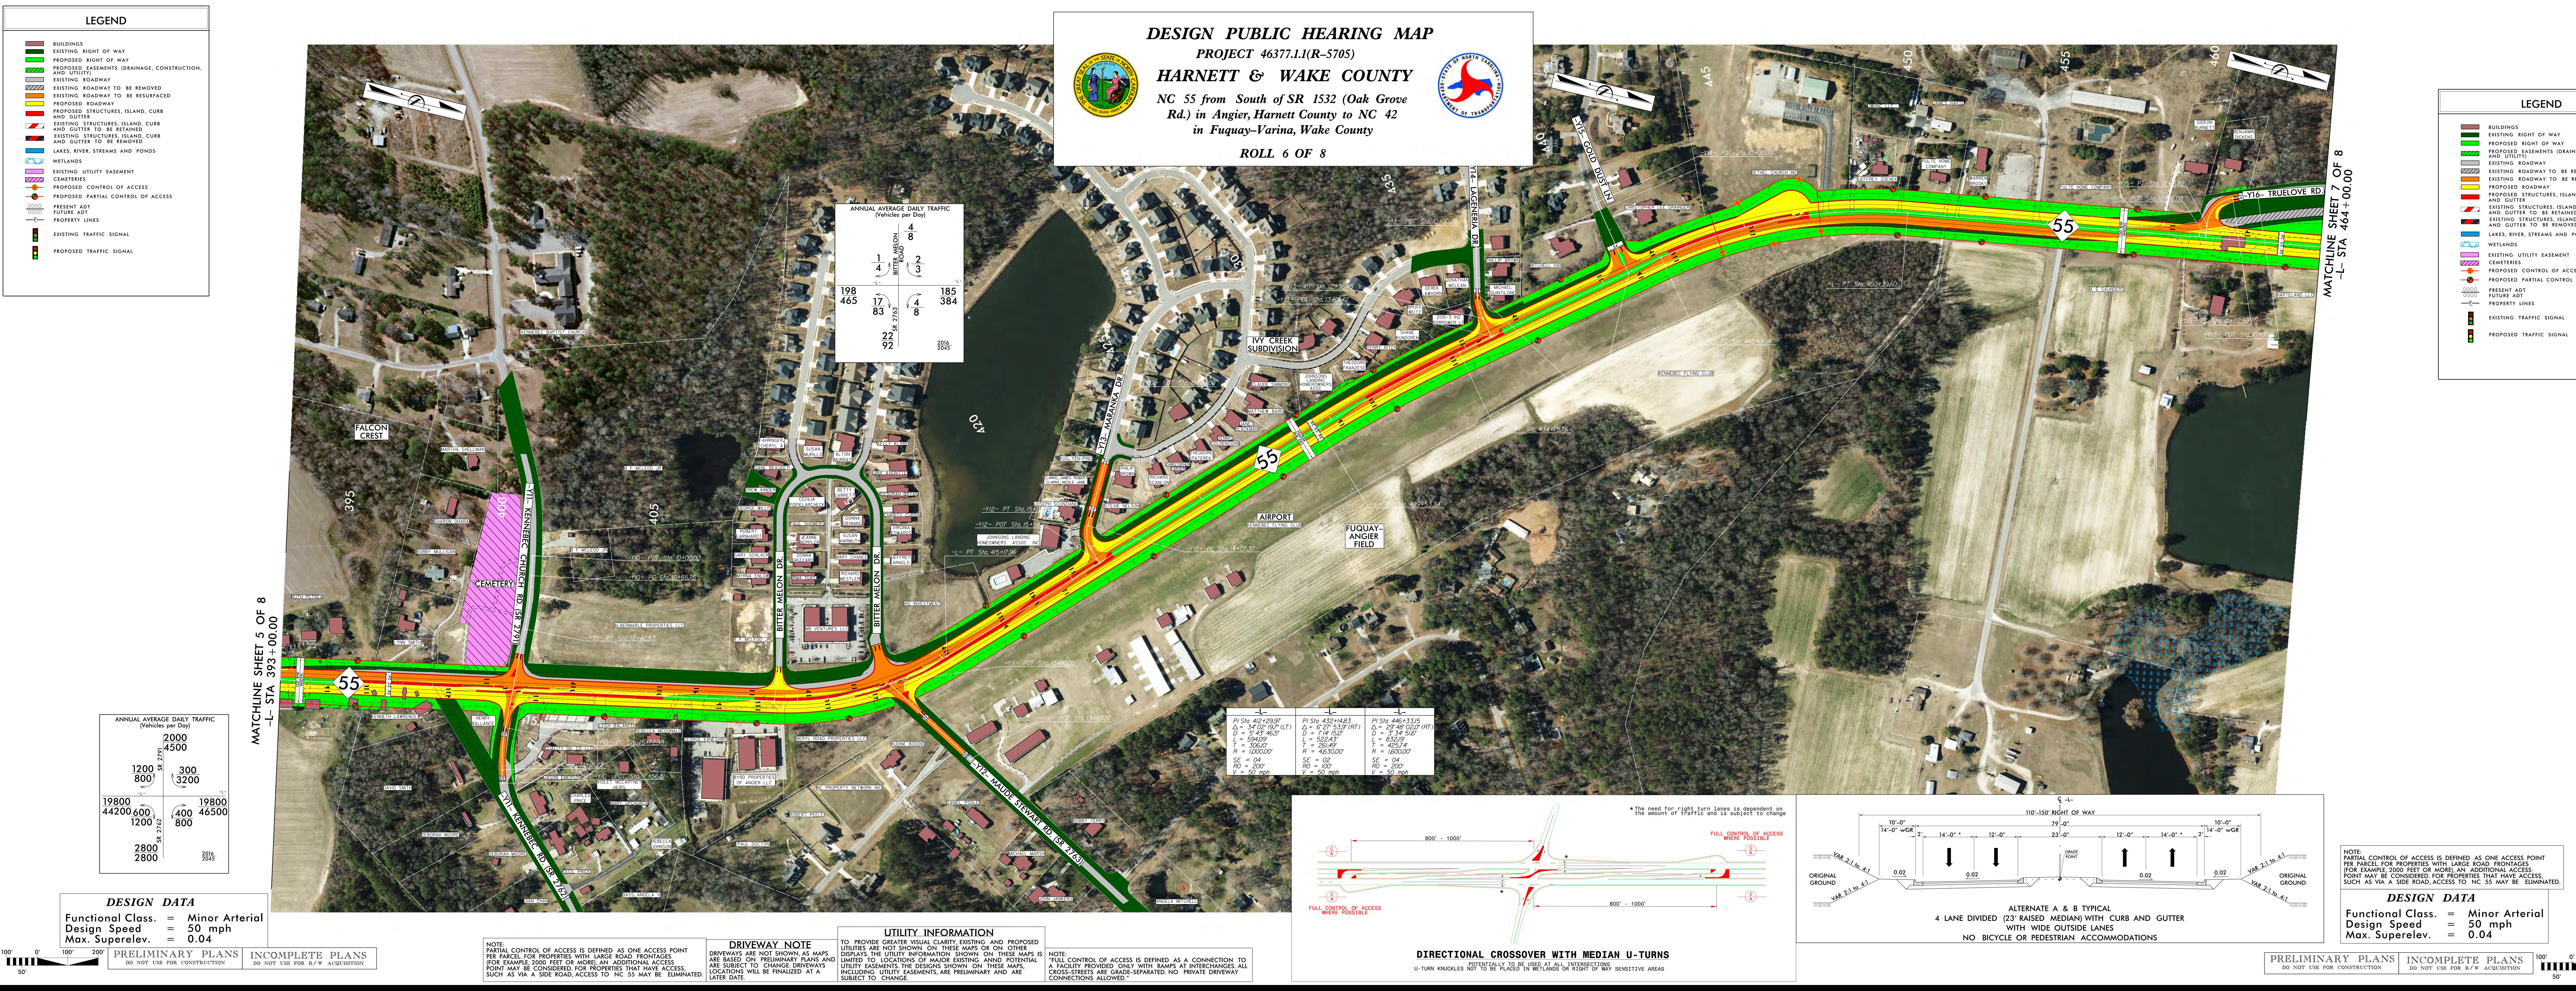

EXISTING RIGHT OF WAY

EXISTING ROADWAY TO BE REMOVED

EXISTING ROADWAY

WETLANDS

CEMETERIES

OOOO PRESENT ADT
FUTURE ADT

—₽— PROPERTY LINES

EXISTING UTILITY EASEMENT

PROPOSED CONTROL OF ACCESS

EXISTING TRAFFIC SIGNAL

PROPOSED TRAFFIC SIGNAL

——— PROPOSED PARTIAL CONTROL OF ACCESS