


# TYPICAL CROSS SECTION 2

Boundary Street to Walnut Street

VARIES  
4:1 TO  
2:1

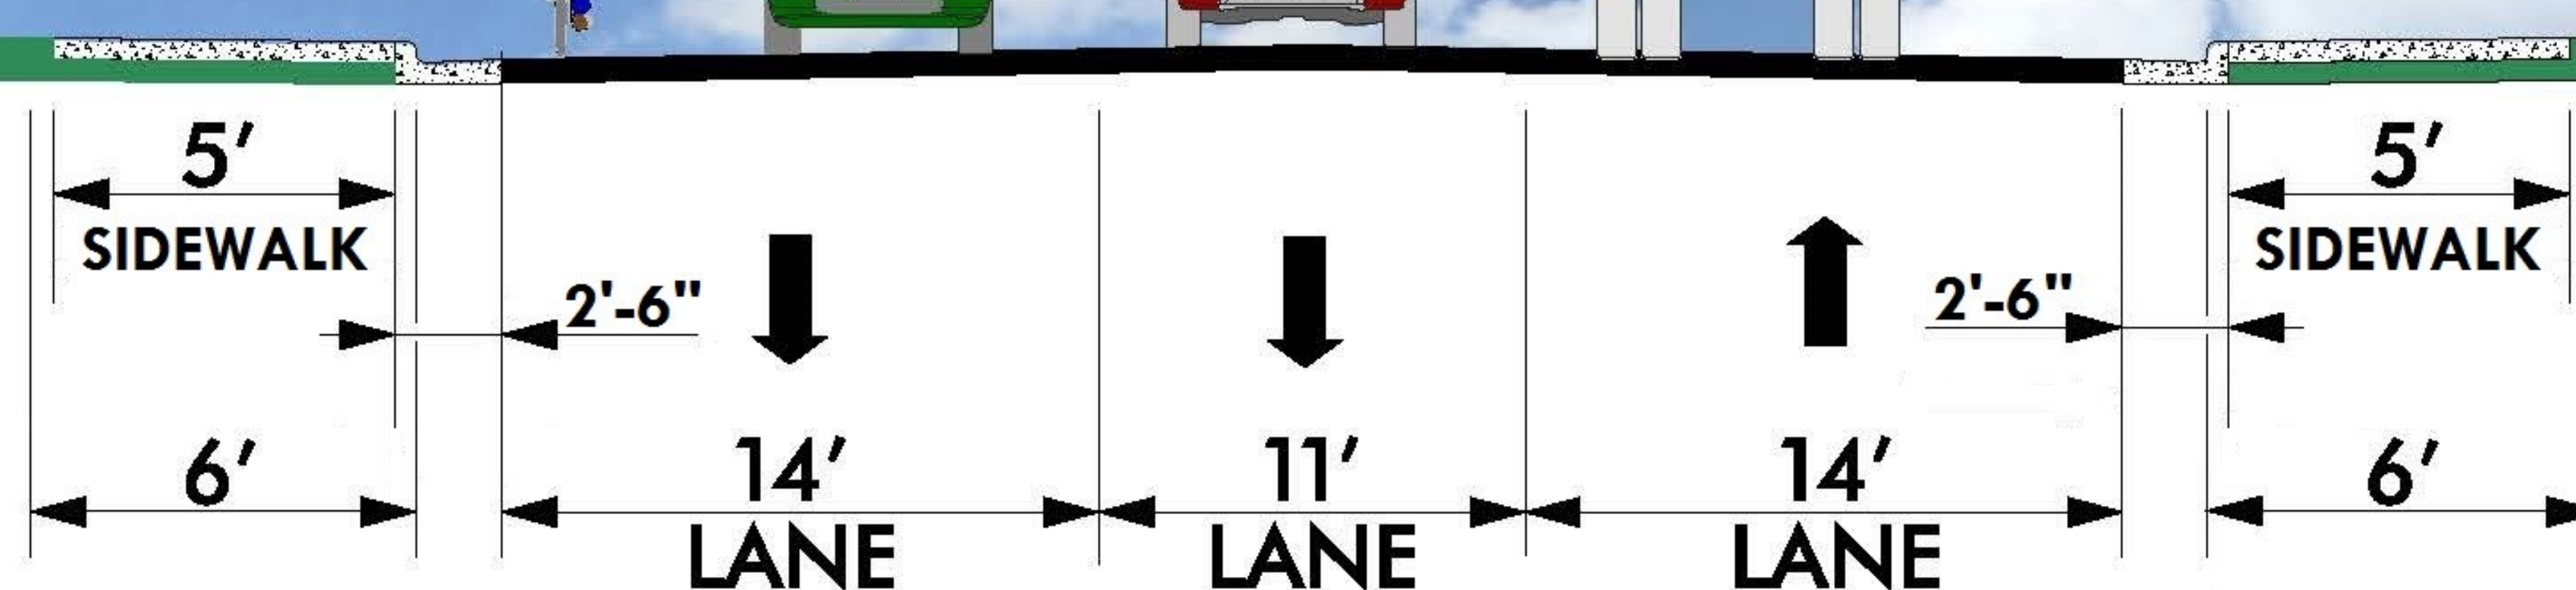

VARIES  
4:1 TO  
2:1

**3 LANE UNDIVIDED WITH SHARED LANES & SIDEWALK  
POSTED SPEED 20 MPH**