

US 70 HAVELOCK DESIGN PUBLIC MEETING MAP

CRAVEN COUNTY

WBS #34360.1.2

F.A. #NHf-70(49)

MAP 3 OF 3




PROPERTY OWNERS

300	LENA EBROH	319	C.O. BELANGIA
301	R. GRAHAM WILLIAMS, et ux	320	UNKNOWN OWNER
302	BOLING FAMILY INVESTMENTS, L.L.C., et al	321	CLYDE BELANGIA
303	CLYDE O. BELANGIA, JR., et al	322	SHIRLEY BELANGIA POWELL
304	WALLACE R. POYTHRESS	323	EMMA C. HARTFORD
305	DONALD KOONTZ	324	EMMA CATON BELANGIA
306	NIEL BAKER	325	DALE WAYNE MAGEE
307	DAVID C. MATHER	326	R.L. BELANGIA
308	ELVIS D. SALTER	327	ROBERT B. HARDISON
309	JOANN COWAN TADLOCK	328	NANCY C. BAREFOOT
310	ROYCE B. DAW	329	WILLIAM JACKSON ROWE
311	BILLY ROBERT BRIDGEWATER	330	SAMMY E. EBROH
312	WALTER J. KINCAID	331	RAYMOND W. HARDISON
313	LAURIE RENNE WYNE DICKERSON	332	BARBARA H. GIBBLE
314	WILLIAM A. WYNE	333	GEORGE E. MORRISON
315	RICKY E. DICKERSON	334	SAMMY E. EBROH
316	LEROY SMITH	335	REBECCA JOHNSON SMITH
317	DAVID ARLEN TIVAN	336	WILLIAM L. HARDISON
318	MAGGIE M. SMITH		

LEGEND

- PROPOSED ROADWAY
- PROPOSED ROW
- PROPOSED CONTROLLED ACCESS
- EXISTING PROPERTY LINE/ROW
- EXISTING ROADWAY
- SLOPE STAKES - FILL
- SLOPE STAKES - TRANSITION
- SLOPE STAKES - CUT
- WETLAND BOUNDARY
- STREAMS/CREEKS
- STRUCTURES, BRIDGES, & CULVERTS
- PRESENT ADT
- FUTURE ADT
- CITY LIMITS
- COUNTY LIMITS
- EXISTING RAILROAD ROW
- ON-SITE DETOUR
- POWER TRANSMISSION LINE EASEMENT
- CONSTRUCTION EASEMENT

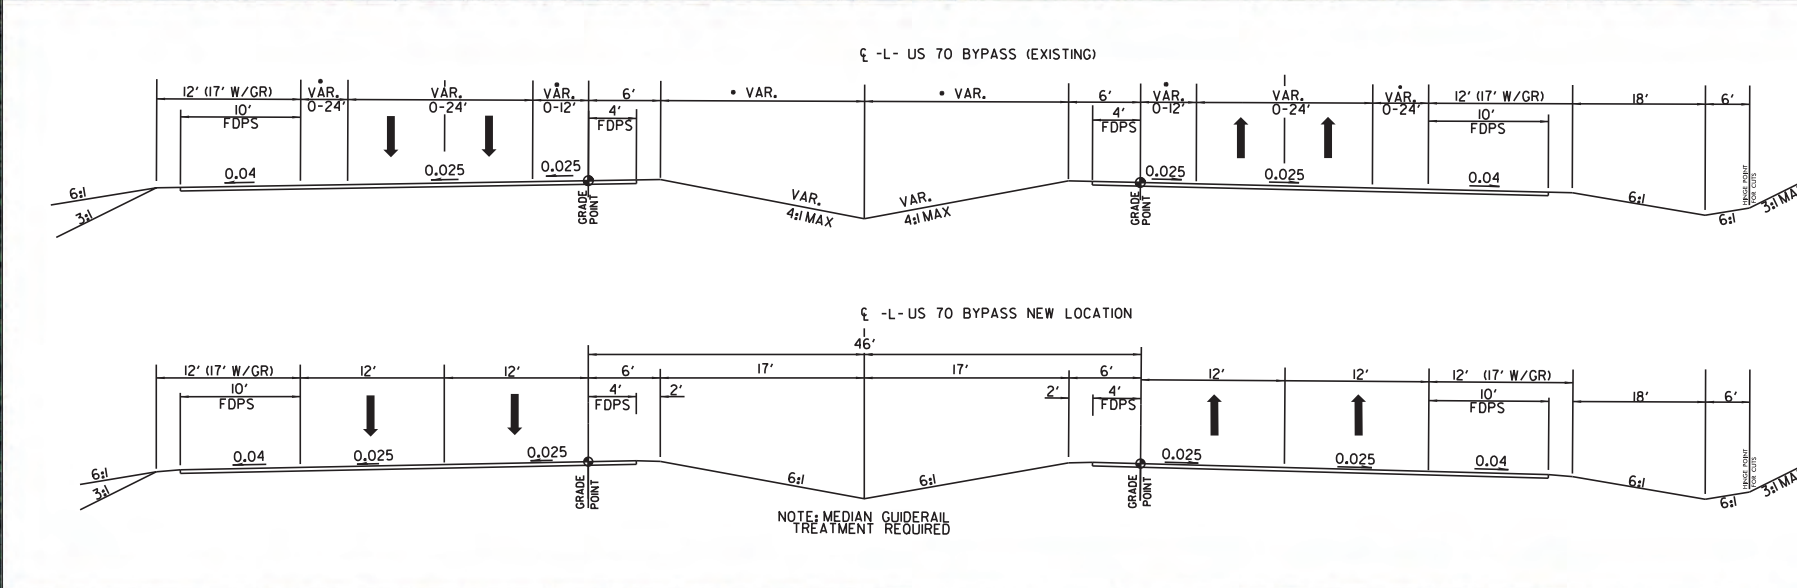

200' 100' 0' 200' 400'

INCOMPLETE PLANS
DO NOT USE FOR R.F.W. ACQUISITION
PRELIMINARY PLANS
DO NOT USE FOR CONSTRUCTION


200' 100' 0' 200' 400'

MAP DATE: 2/29/15
INCOMPLETE PLANS
DO NOT USE FOR R.F.W. ACQUISITION
PRELIMINARY PLANS
DO NOT USE FOR CONSTRUCTION

ORTHOPHOTO DATE: 2012

DESIGN DATA
FUNCTIONAL CLASS = FREEWAY
DESIGN SPEED = 70 MPH
MAX. SUPERELEVATION = 10%

THIS IS A CONTROLLED ACCESS PROJECT WITH PUBLIC ACCESS BEING LIMITED TO INTERCHANGES

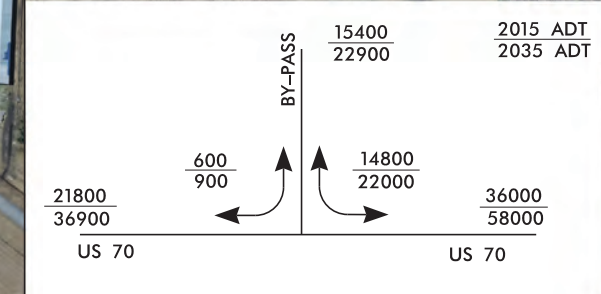

MATCHLINE SEE MAP 2

END TIP PROJECT R-1015
-L- STA 579+17.51

TO NEW BERN

