


U-2509 Proposed Roadway Typical Section

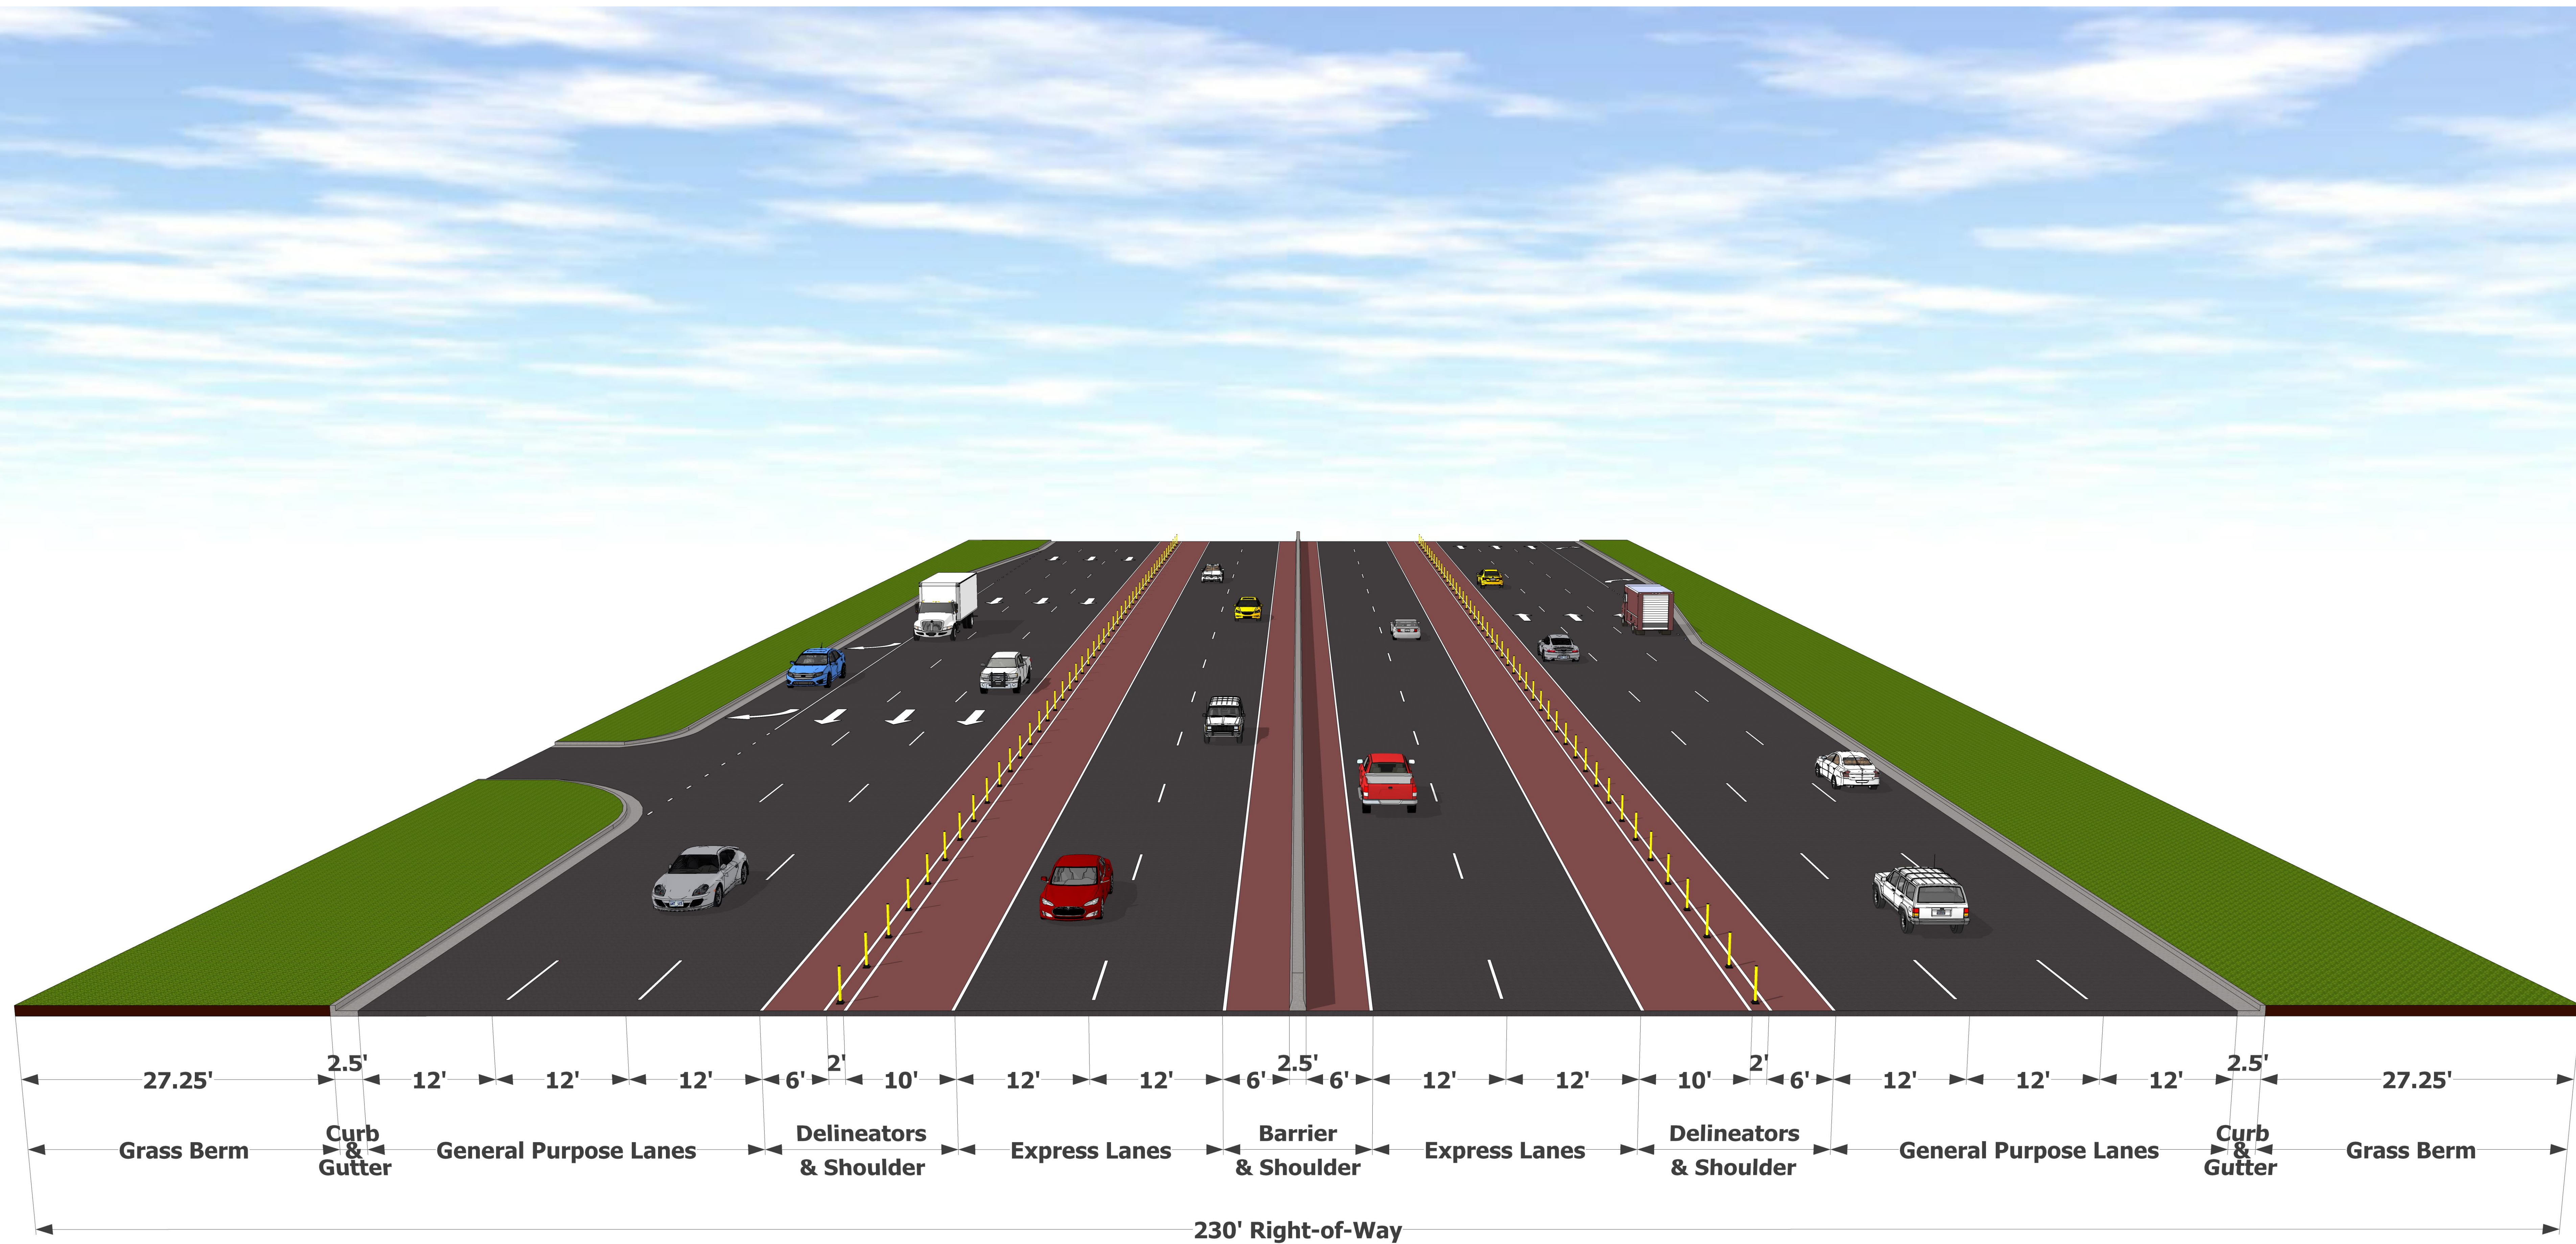

*Preliminary – Subject to Change