



PUBLIC MEETING MAP



PROJECT 38392.1.2 (B-4501)






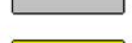

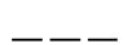




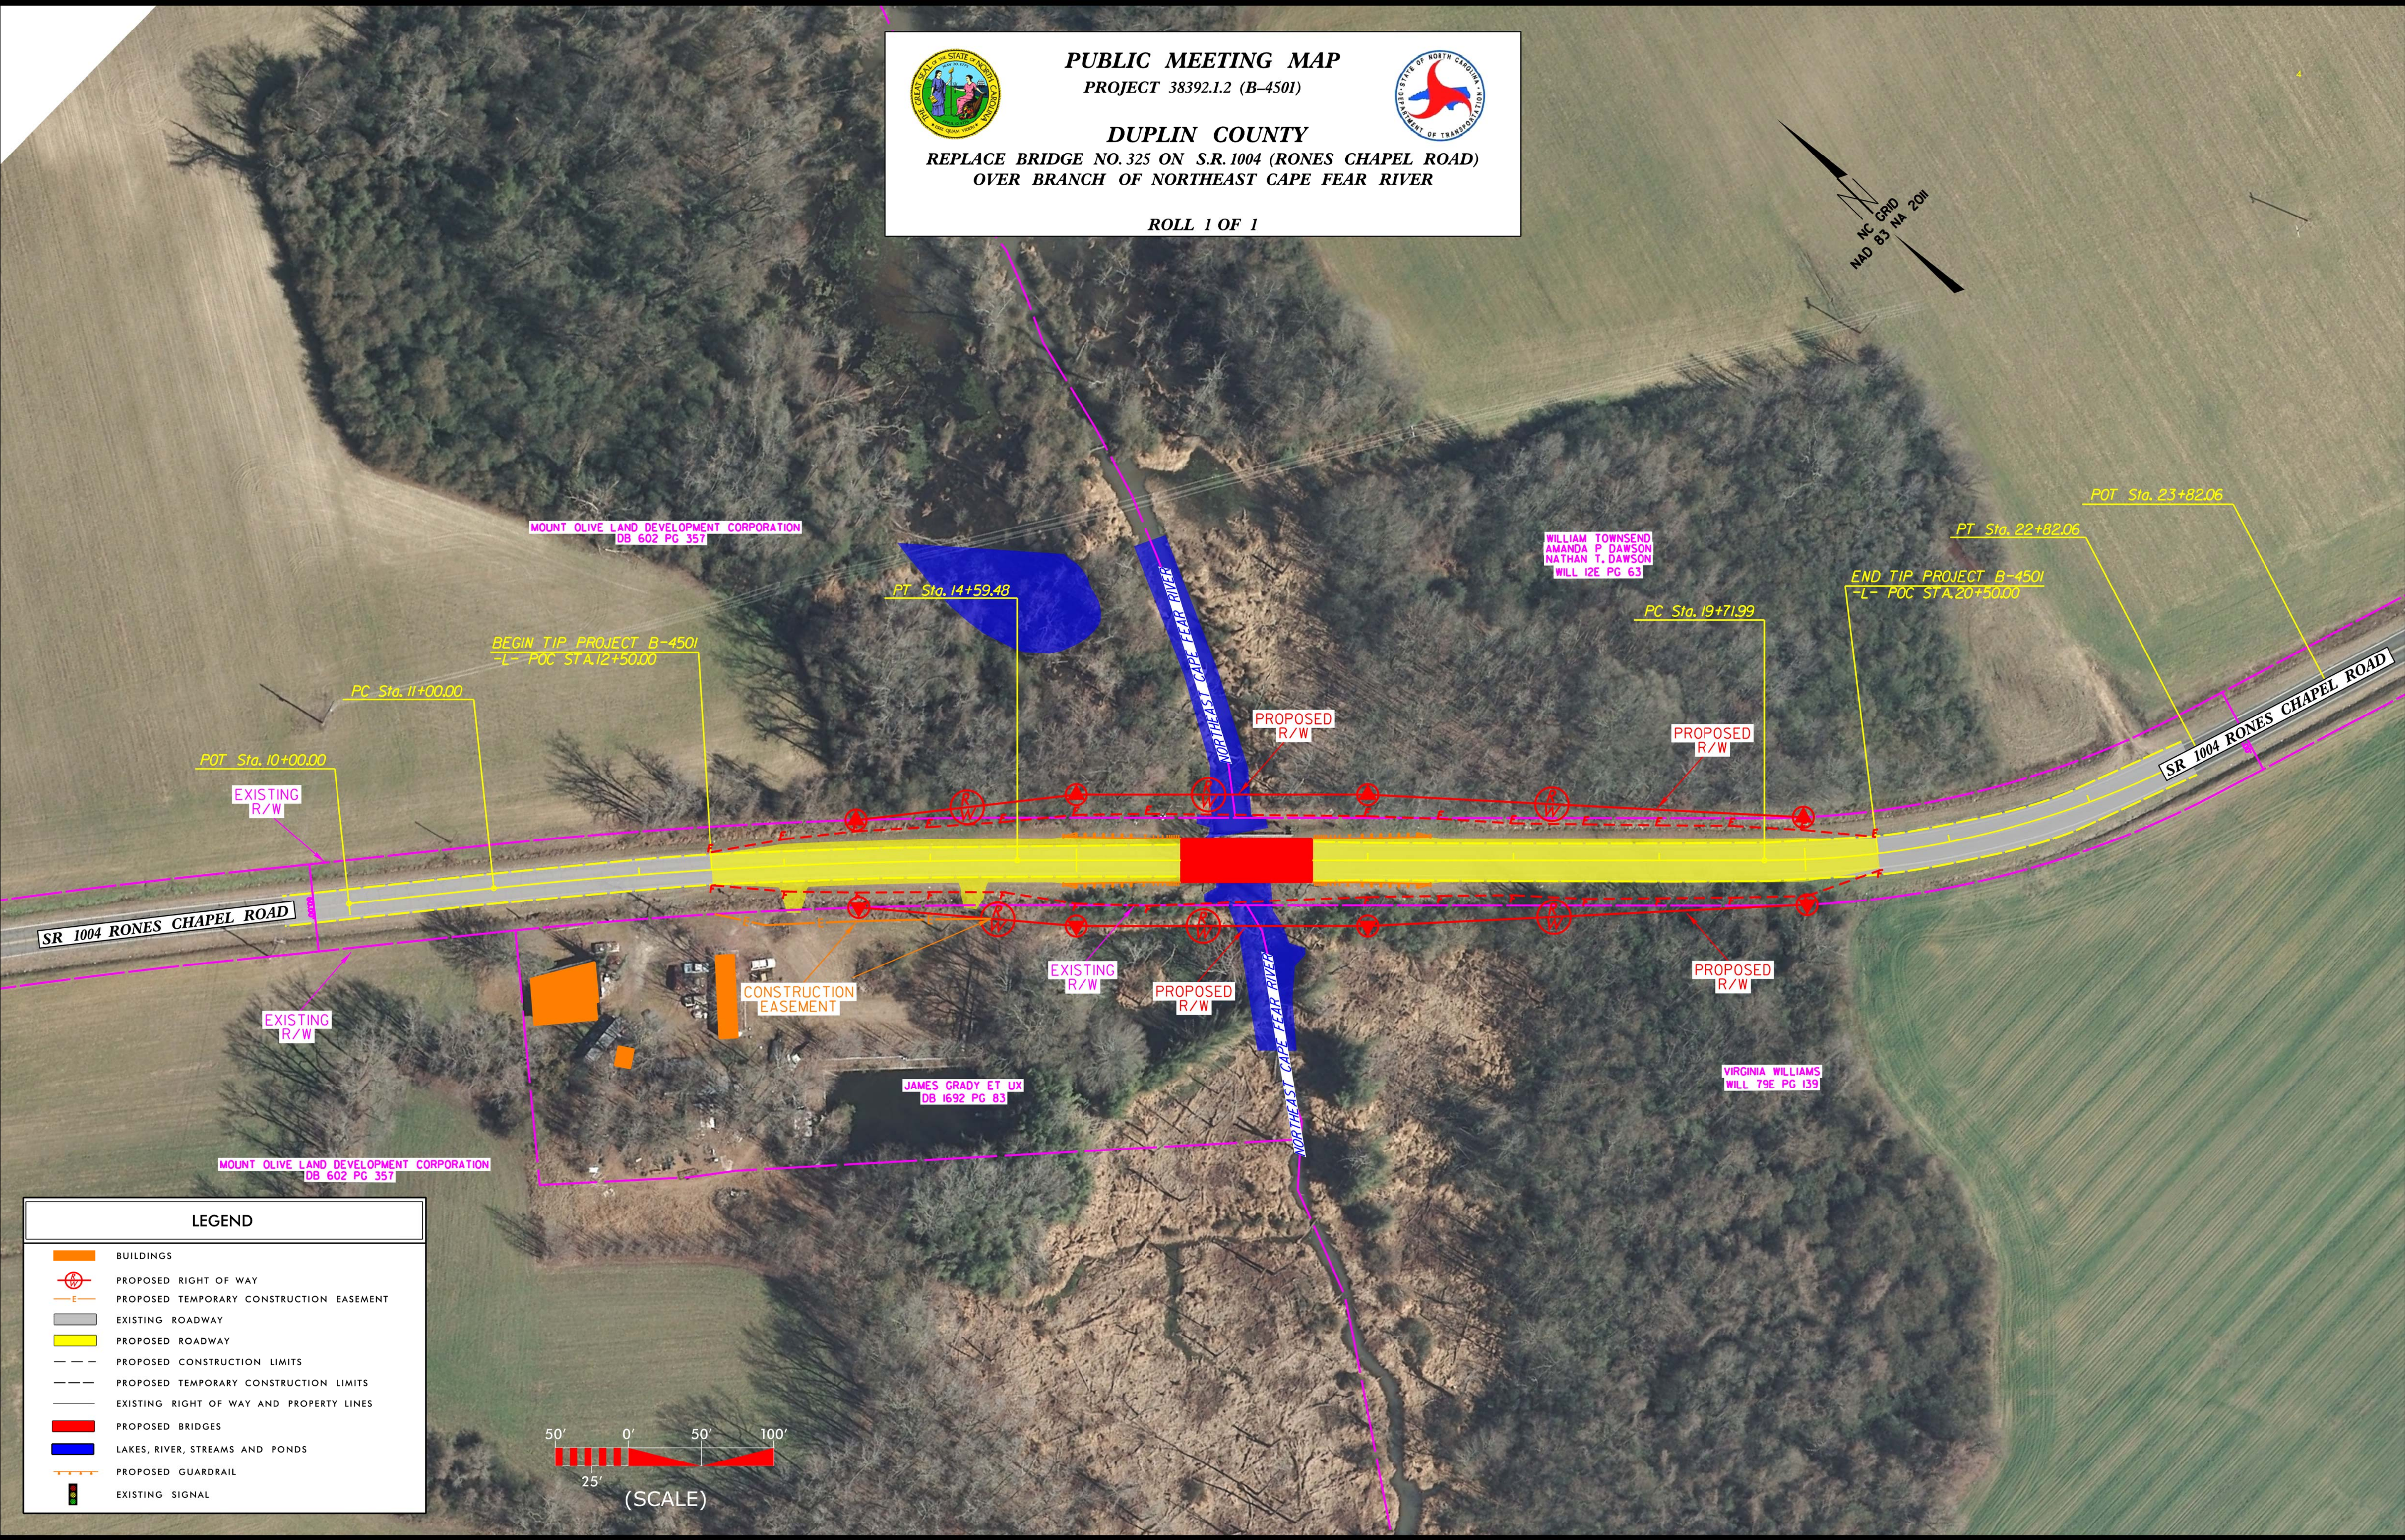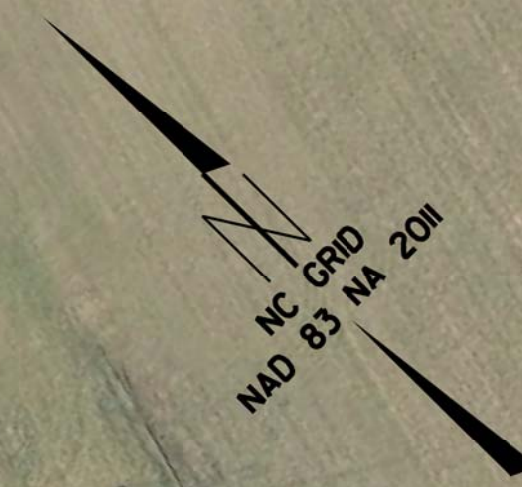

DUPLIN COUNTY

REPLACE BRIDGE NO. 325 ON S.R. 1004 (RONES CHAPEL ROAD)
OVER BRANCH OF NORTHEAST CAPE FEAR RIVER

ROLL 1 OF 1



LEGEND

-  BUILDINGS
-  PROPOSED RIGHT OF WAY
-  PROPOSED TEMPORARY CONSTRUCTION EASEMENT
-  EXISTING ROADWAY
-  PROPOSED ROADWAY
-  PROPOSED CONSTRUCTION LIMITS
-  PROPOSED TEMPORARY CONSTRUCTION LIMITS
-  EXISTING RIGHT OF WAY AND PROPERTY LINES
-  PROPOSED BRIDGES
-  LAKES, RIVER, STREAMS AND PONDS
-  PROPOSED GUARDRAIL
-  EXISTING SIGNAL

