
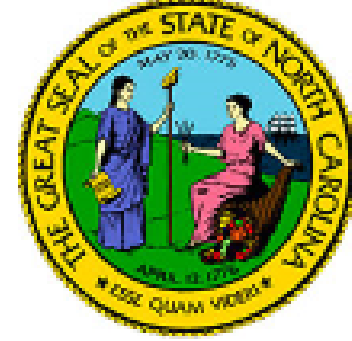


TYPICAL SECTION

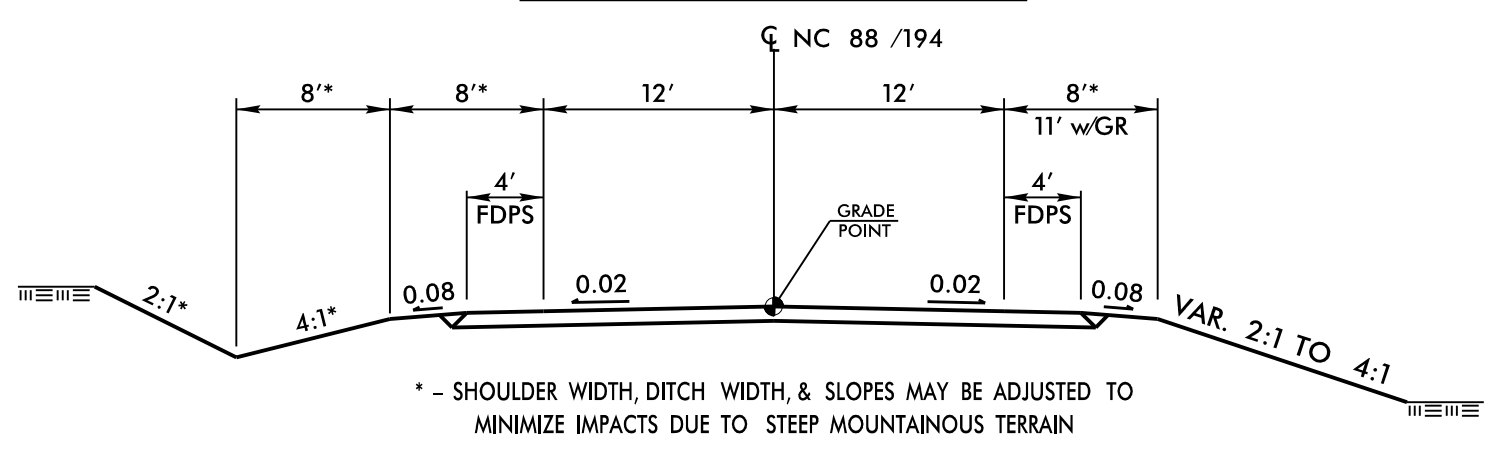

PUBLIC MEETING MAP

PROJECT: 38479.1.2 (B-4704)


F. A. PROJECT: NA

ASHE COUNTY

**BRIDGE #49 ON NC 88 /194
OVER BUFFALO CREEK**


ALTERNATIVE #2 / #2A

MARCH 14, 2017

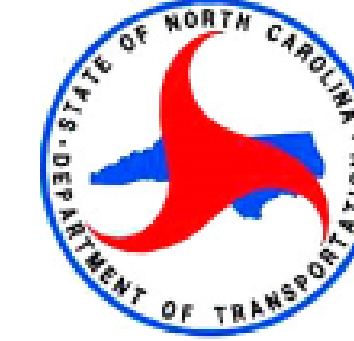

LEGEND

- BUILDINGS
- EXISTING RIGHT OF WAY
- PROPERTY LINES
- PROPOSED RIGHT OF WAY
- PROPOSED EASEMENT (TEMP. OR PERM.)
- EXISTING EDGE OF PAVEMENT
- PROPOSED EDGE OF PAVEMENT
- PROPOSED PAVED SHOULDER
- EXISTING ROADWAY
- EXISTING ROADWAY TO BE REMOVED
- PROPOSED ROADWAY
- PROPOSED DETOUR
- PROPOSED DETOUR STRUCTURE
- PROPOSED STRUCTURES, ISLAND, CURB AND GUTTER
- EXISTING STRUCTURES, ISLAND, CURB AND GUTTER TO BE RETAINED
- EXISTING STRUCTURES, ISLAND, CURB AND GUTTER TO BE REMOVED
- LAKES, RIVER, STREAMS AND PONDS
- WETLAND LIMITS BOUNDARY

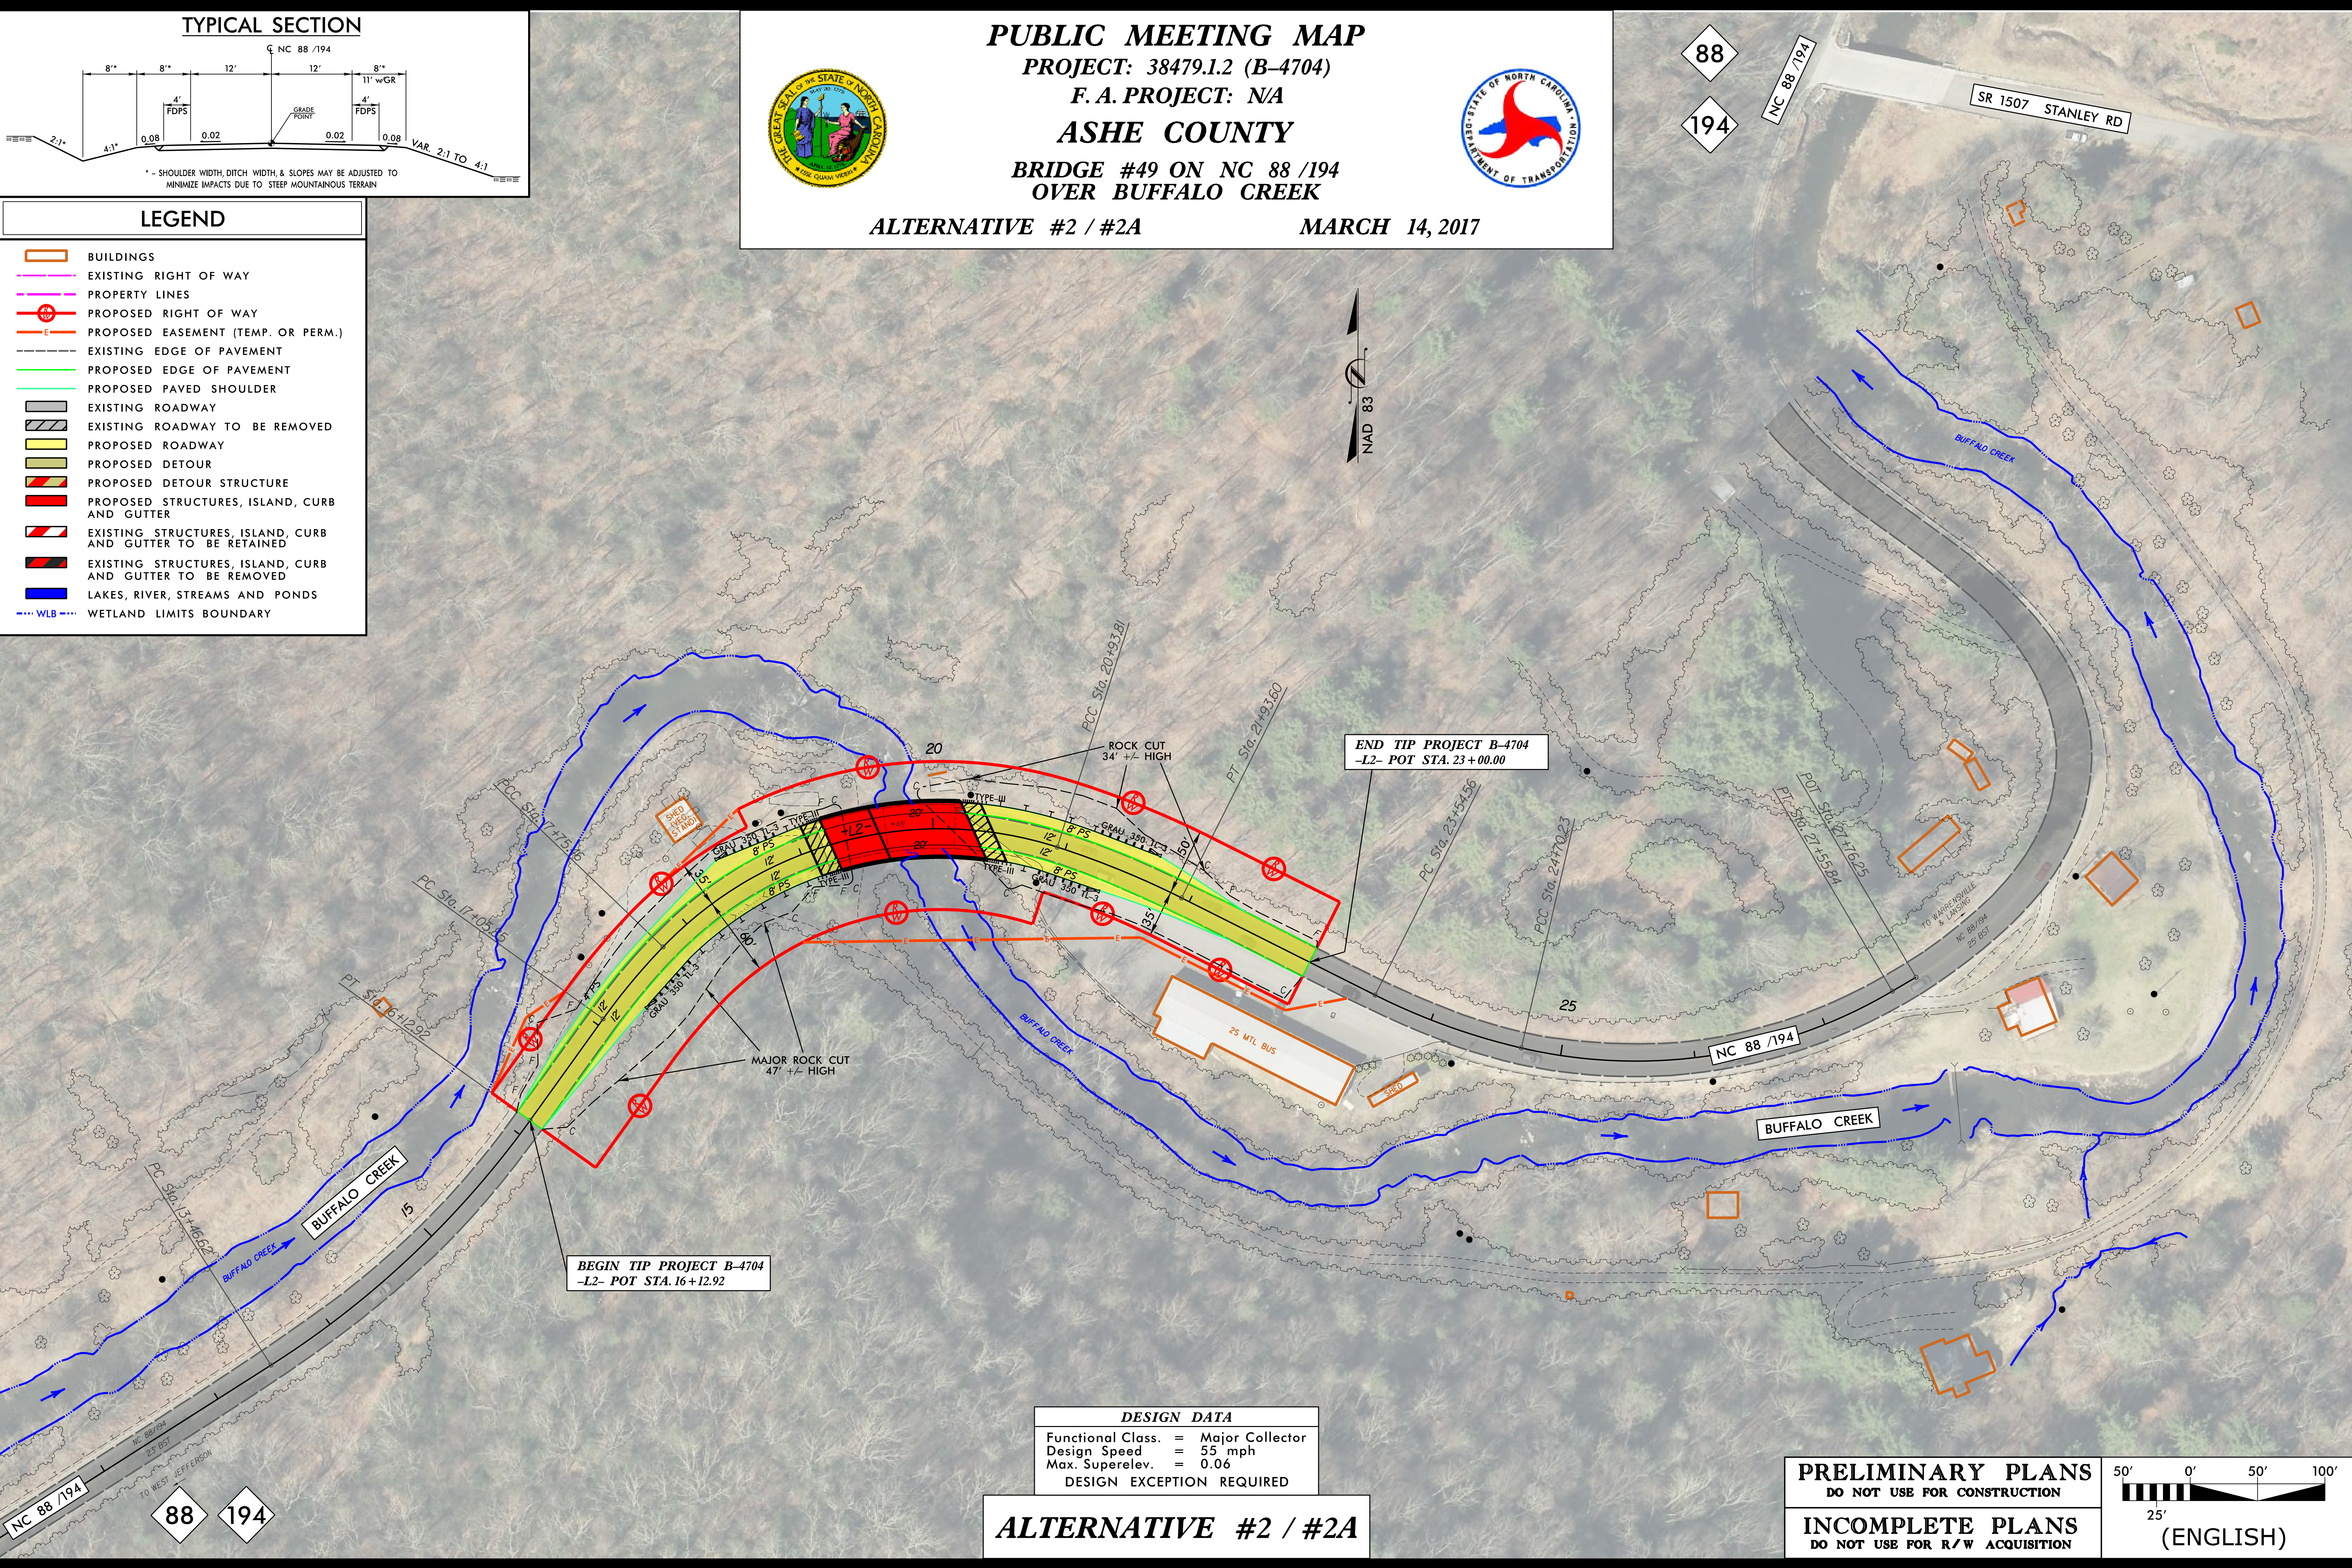


DESIGN DATA

Functional Class.	= Major Collector
Design Speed	= 55 mph
Max. Superelev.	= 0.06
DESIGN EXCEPTION REQUIRED	

ALTERNATIVE #2 / #2A

PRELIMINARY PLANS
DO NOT USE FOR CONSTRUCTION

INCOMPLETE PLANS
DO NOT USE FOR R/W ACQUISITION

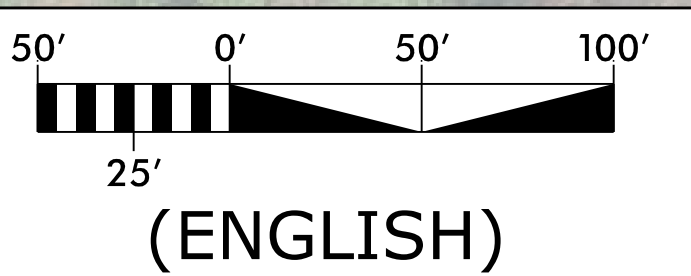

88 194

2/21/2017 10:25:00 AM Proj: B4704_PRR_A112_2A.dgn