



**BUNCOMBE COUNTY**


**PROJECT HE-0001**

**I-26/US 74 INTERCHANGE**



**CONSTRUCT NEW I-26 INTERCHANGE AND ACCESS ROAD  
NEAR MILEMARKER 35 CONNECTING TO  
FREDERICK LAW OLMSTED WAY EAST**

**CONCEPT #3**

**PUBLIC MEETING MAP**

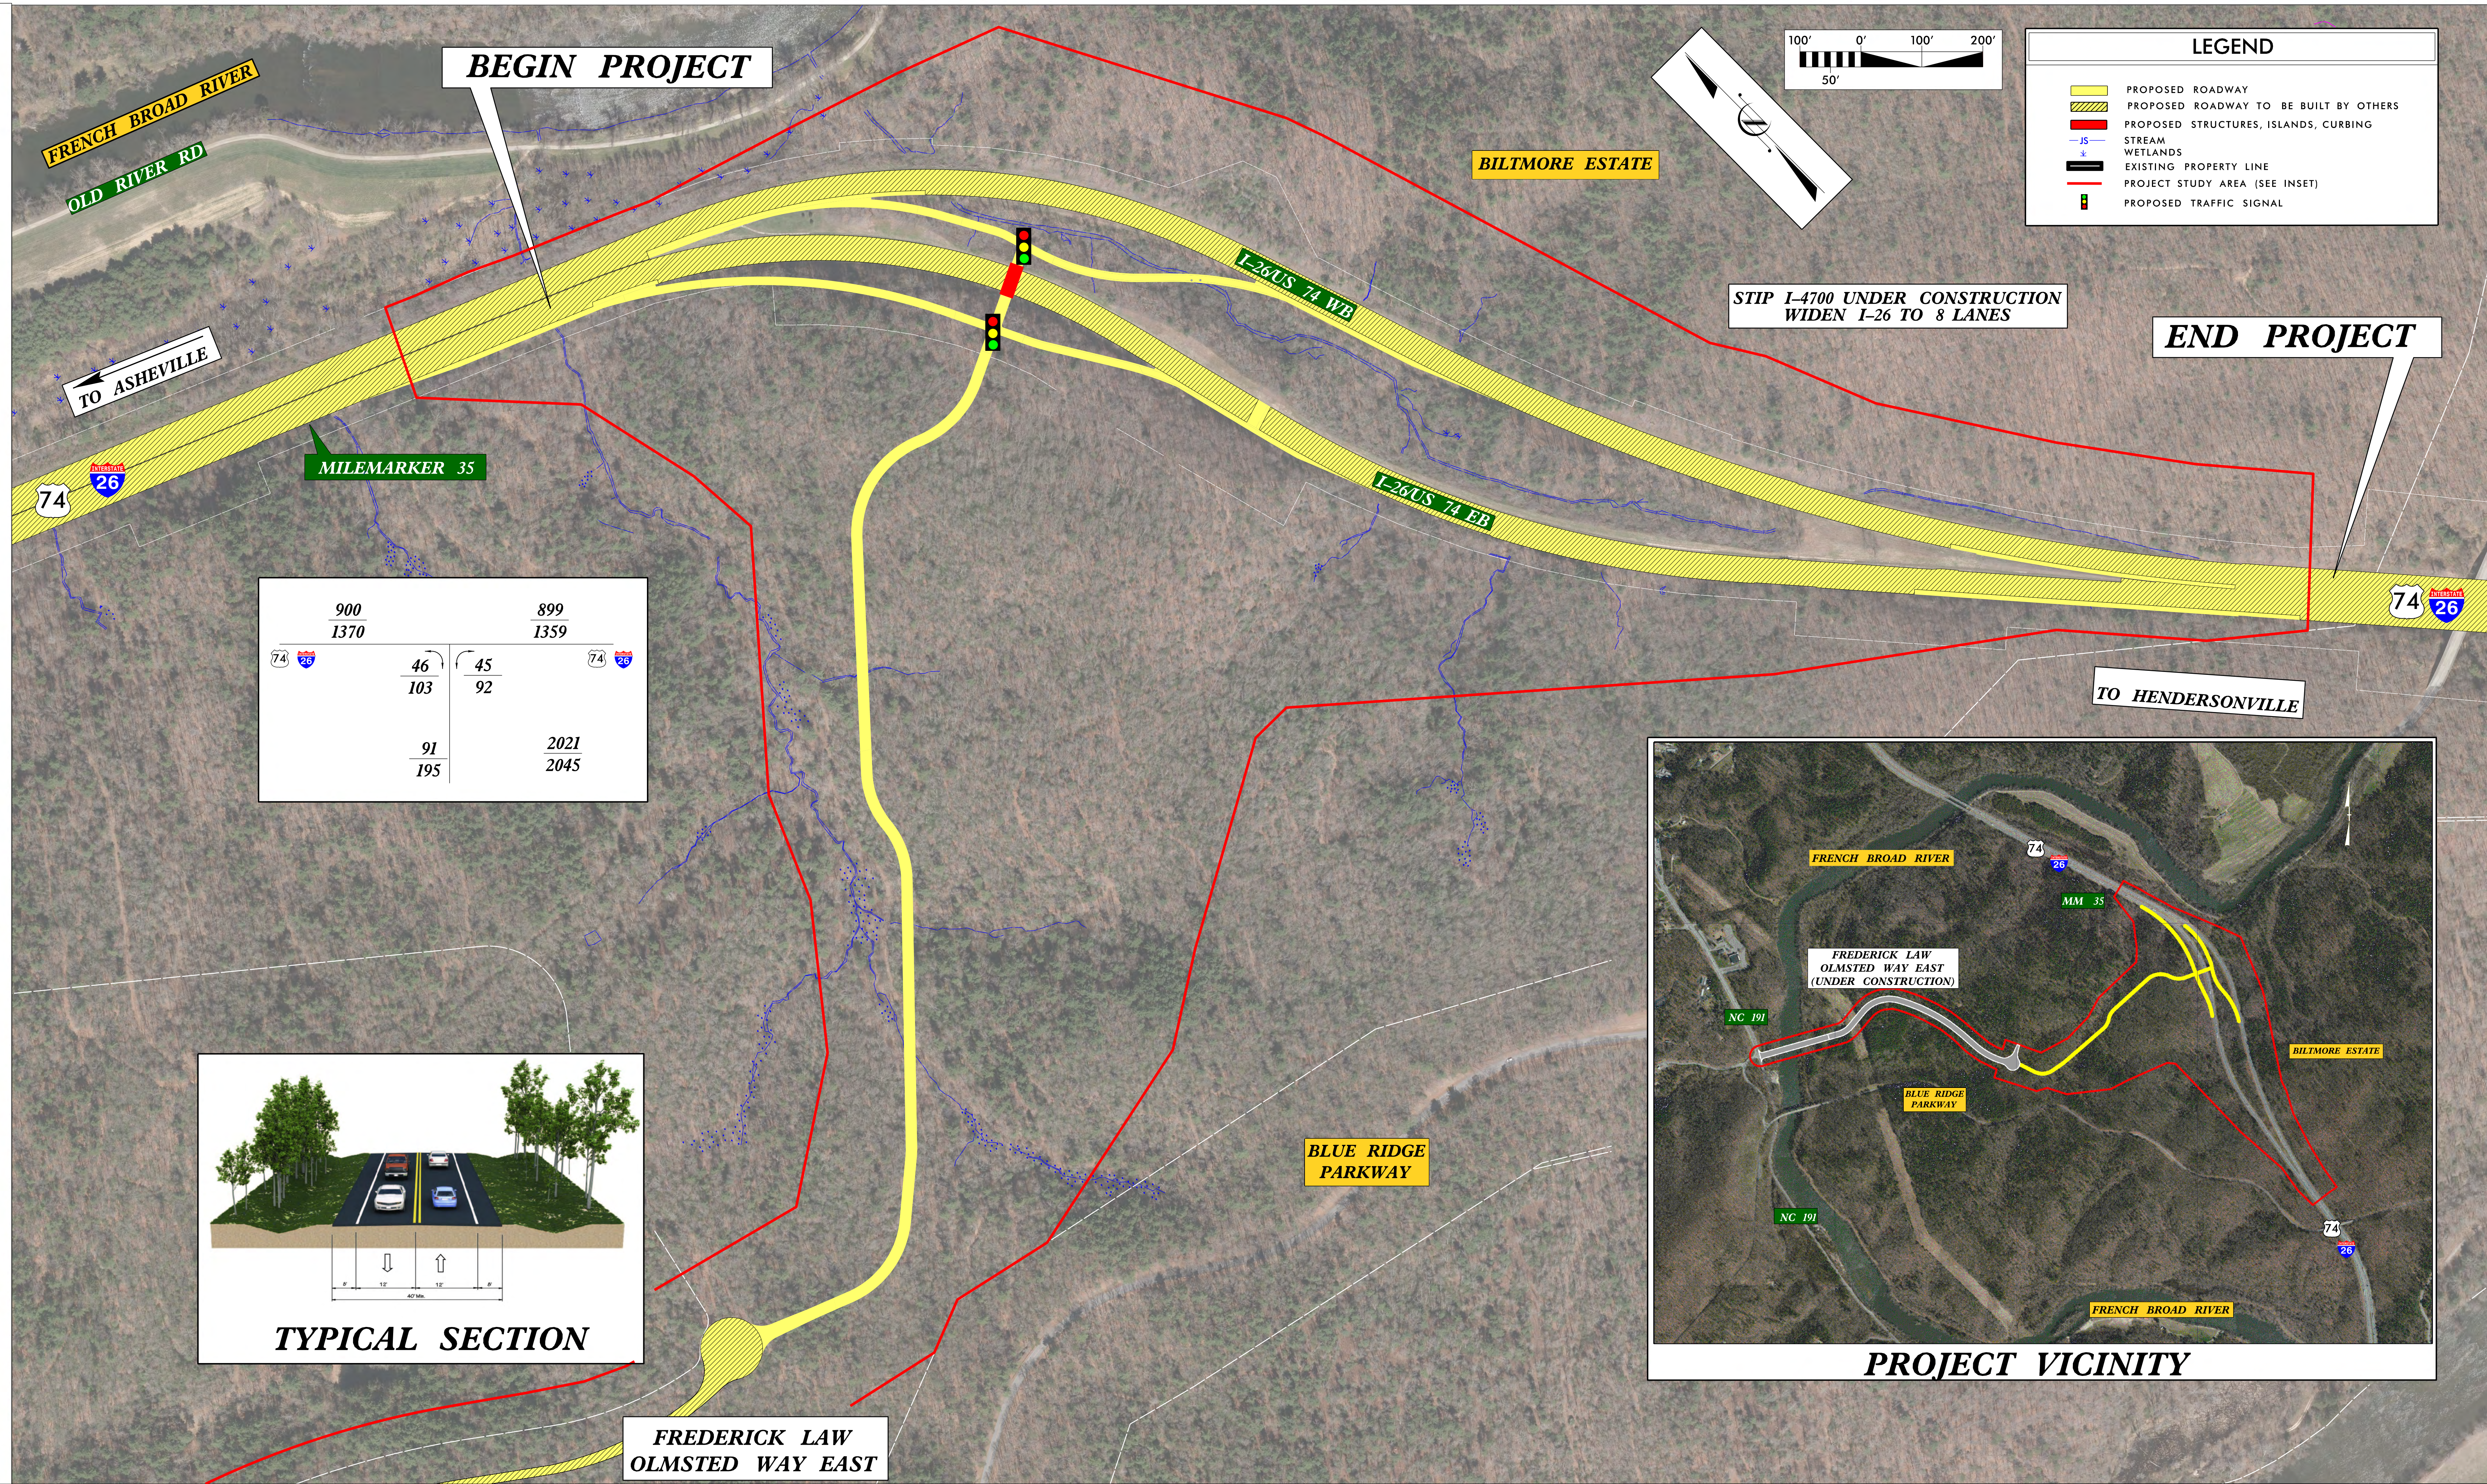

	900		899	
	1370		1359	
74	46	45	74	
	103	92		
	91	2021		
	195	2045		

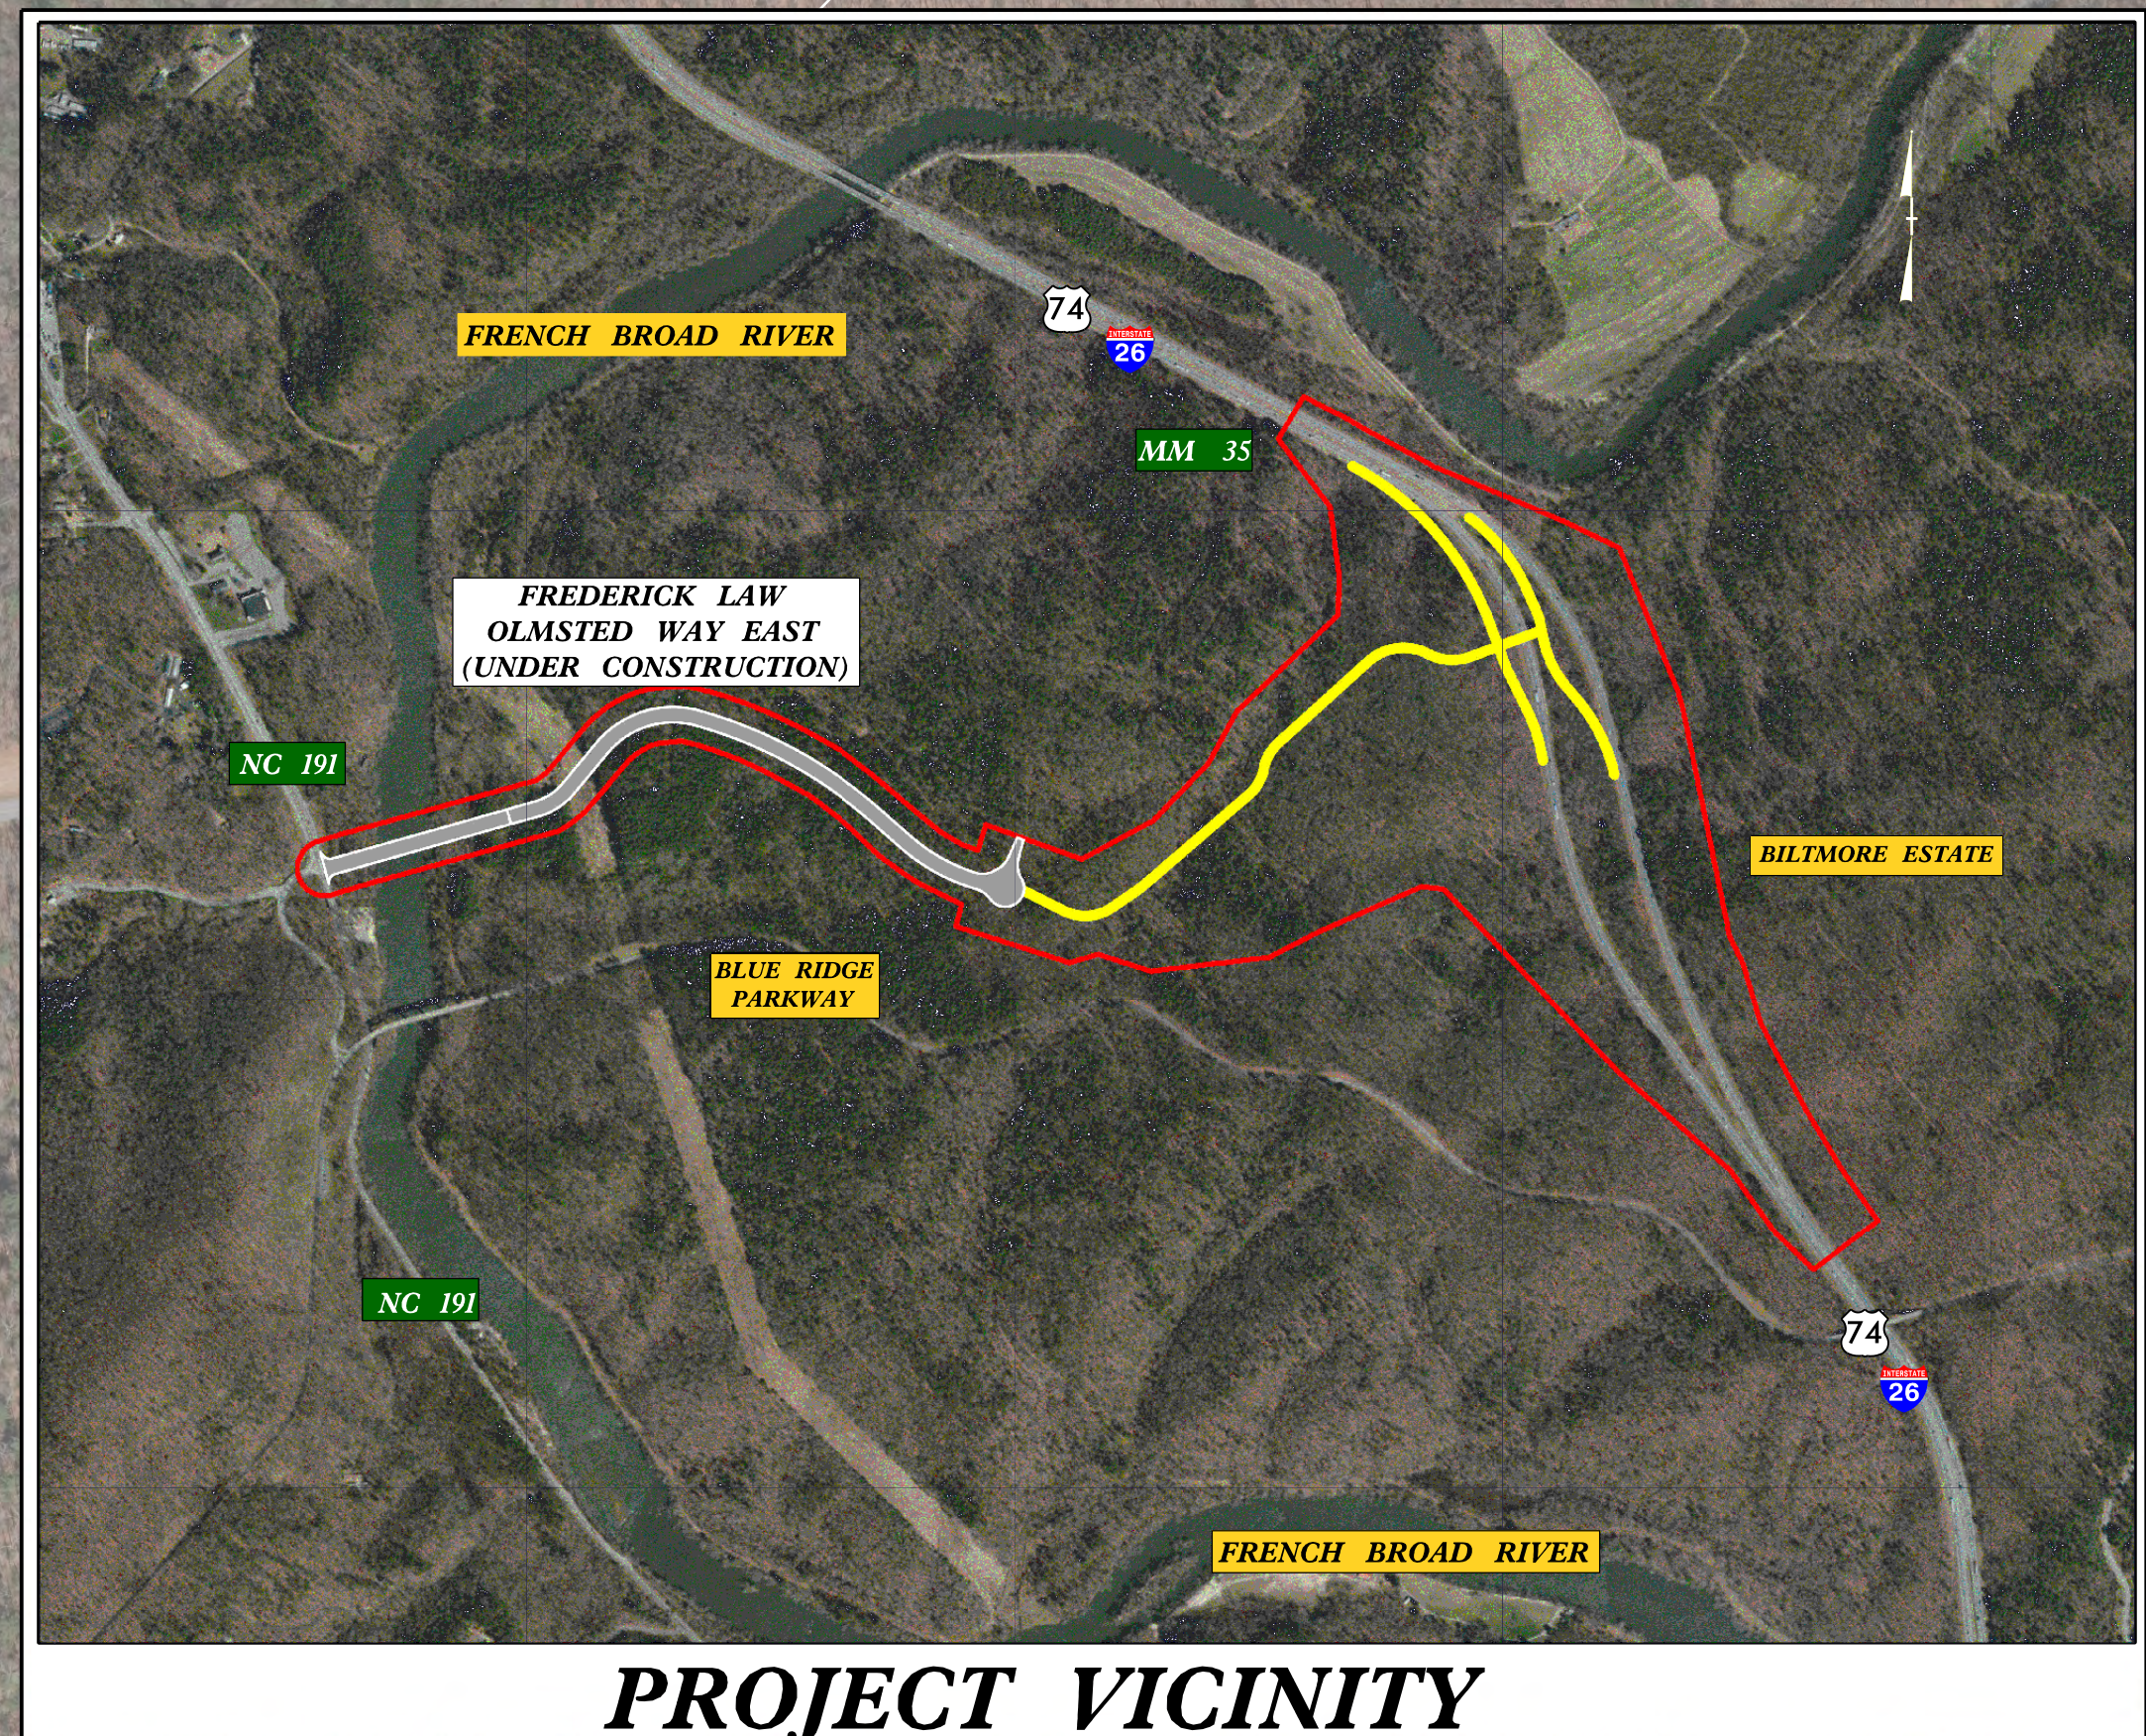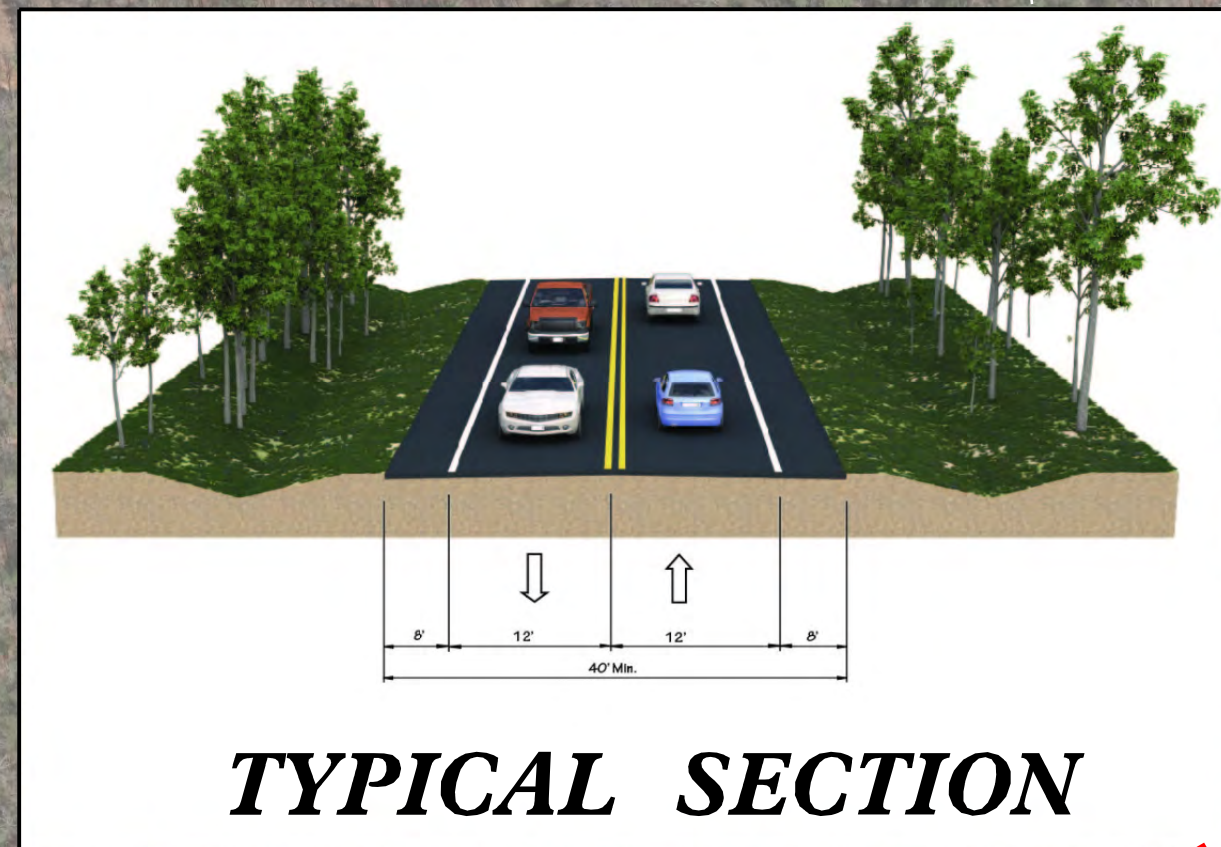

**BUNCOMBE COUNTY**

**PROJECT HE-0001**

**I-26/US 74 INTERCHANGE**

**CONSTRUCT NEW I-26 INTERCHANGE AND ACCESS ROAD  
NEAR MILEMARKER 35 CONNECTING TO  
FREDERICK LAW OLMSTED WAY EAST**

**CONCEPT #3**

**PUBLIC MEETING MAP**

