






PUBLIC MEETING MAP
 PROJECT I-5009 (41824.1.1)
BURKE COUNTY
 I-40 / US-64 (EXIT 103)
 INTERCHANGE RECONSTRUCTION
 OPTION 1

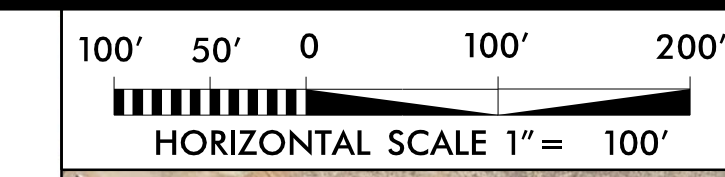

DOCUMENT NOT CONSIDERED FINAL
 UNLESS ALL SIGNATURES COMPLETED

INCOMPLETE PLANS
 DO NOT USE FOR B.F.P. ACQUISITION

LEGEND	
	EXISTING RIGHT OF WAY
	EXISTING UTILITY EASEMENT
	PROPOSED RIGHT OF WAY
	PROPOSED EASEMENTS
	EXISTING ROADWAY TO BE RESURFACED
	PROPOSED ROADWAY
	PROPOSED STRUCTURES, ISLAND, CURB AND GUTTER
	EXISTING STRUCTURES TO BE REMOVED
	HISTORIC PROPERTY
	EXISTING WETLANDS
	EXISTING STREAMS
	PROPOSED SIGNAL

 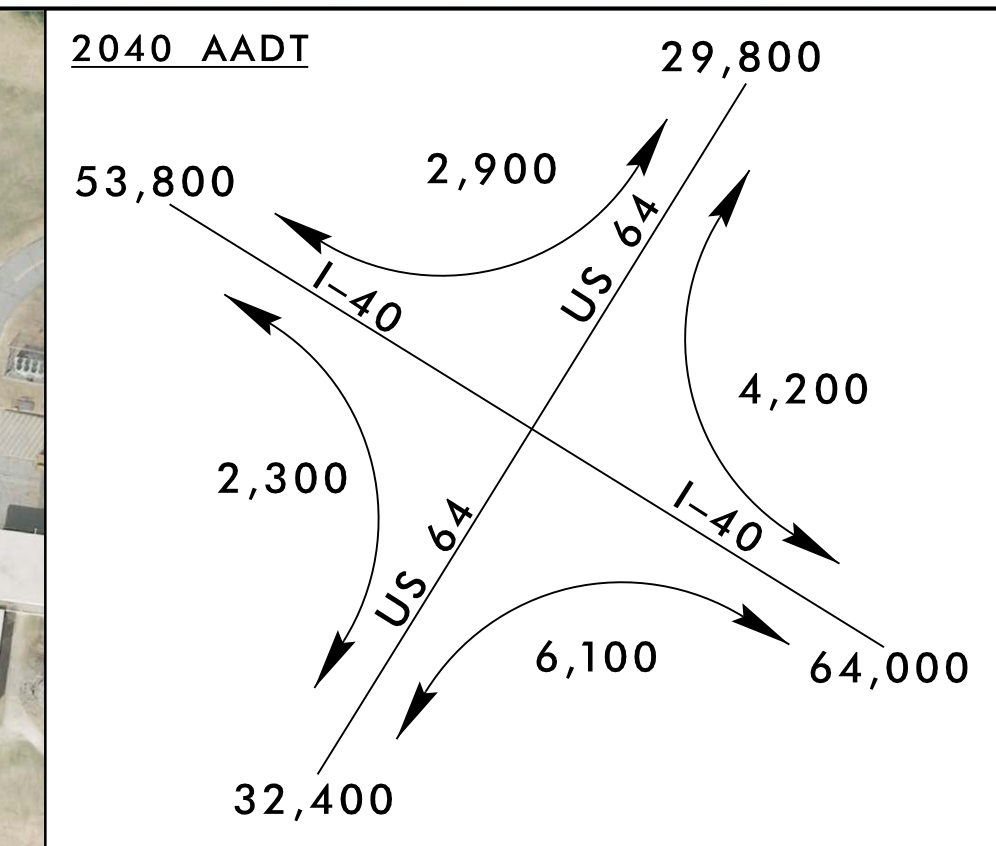

PUBLIC MEETING MAP
 PROJECT I-5009 (41824.1.1)
 BURKE COUNTY
 I-40 / US-64 (EXIT 103)
 INTERCHANGE RECONSTRUCTION
 OPTION 1

PUBLIC MEETING MAP
 PROJECT I-5009 (41824.1.1)
 BURKE COUNTY
 I-40 / US-64 (EXIT 103)
 INTERCHANGE RECONSTRUCTION
 OPTION 1

*THE BOUNDARY SHOWN IS IN THE PROCESS OF BEING REVIEWED BY THE NATIONAL PARK SERVICE, KEEPER OF THE NATIONAL REGISTER AND IS SUBJECT TO CHANGE.