


DESIGN CONCEPT

1


MAYNARD UNDER RAILROAD

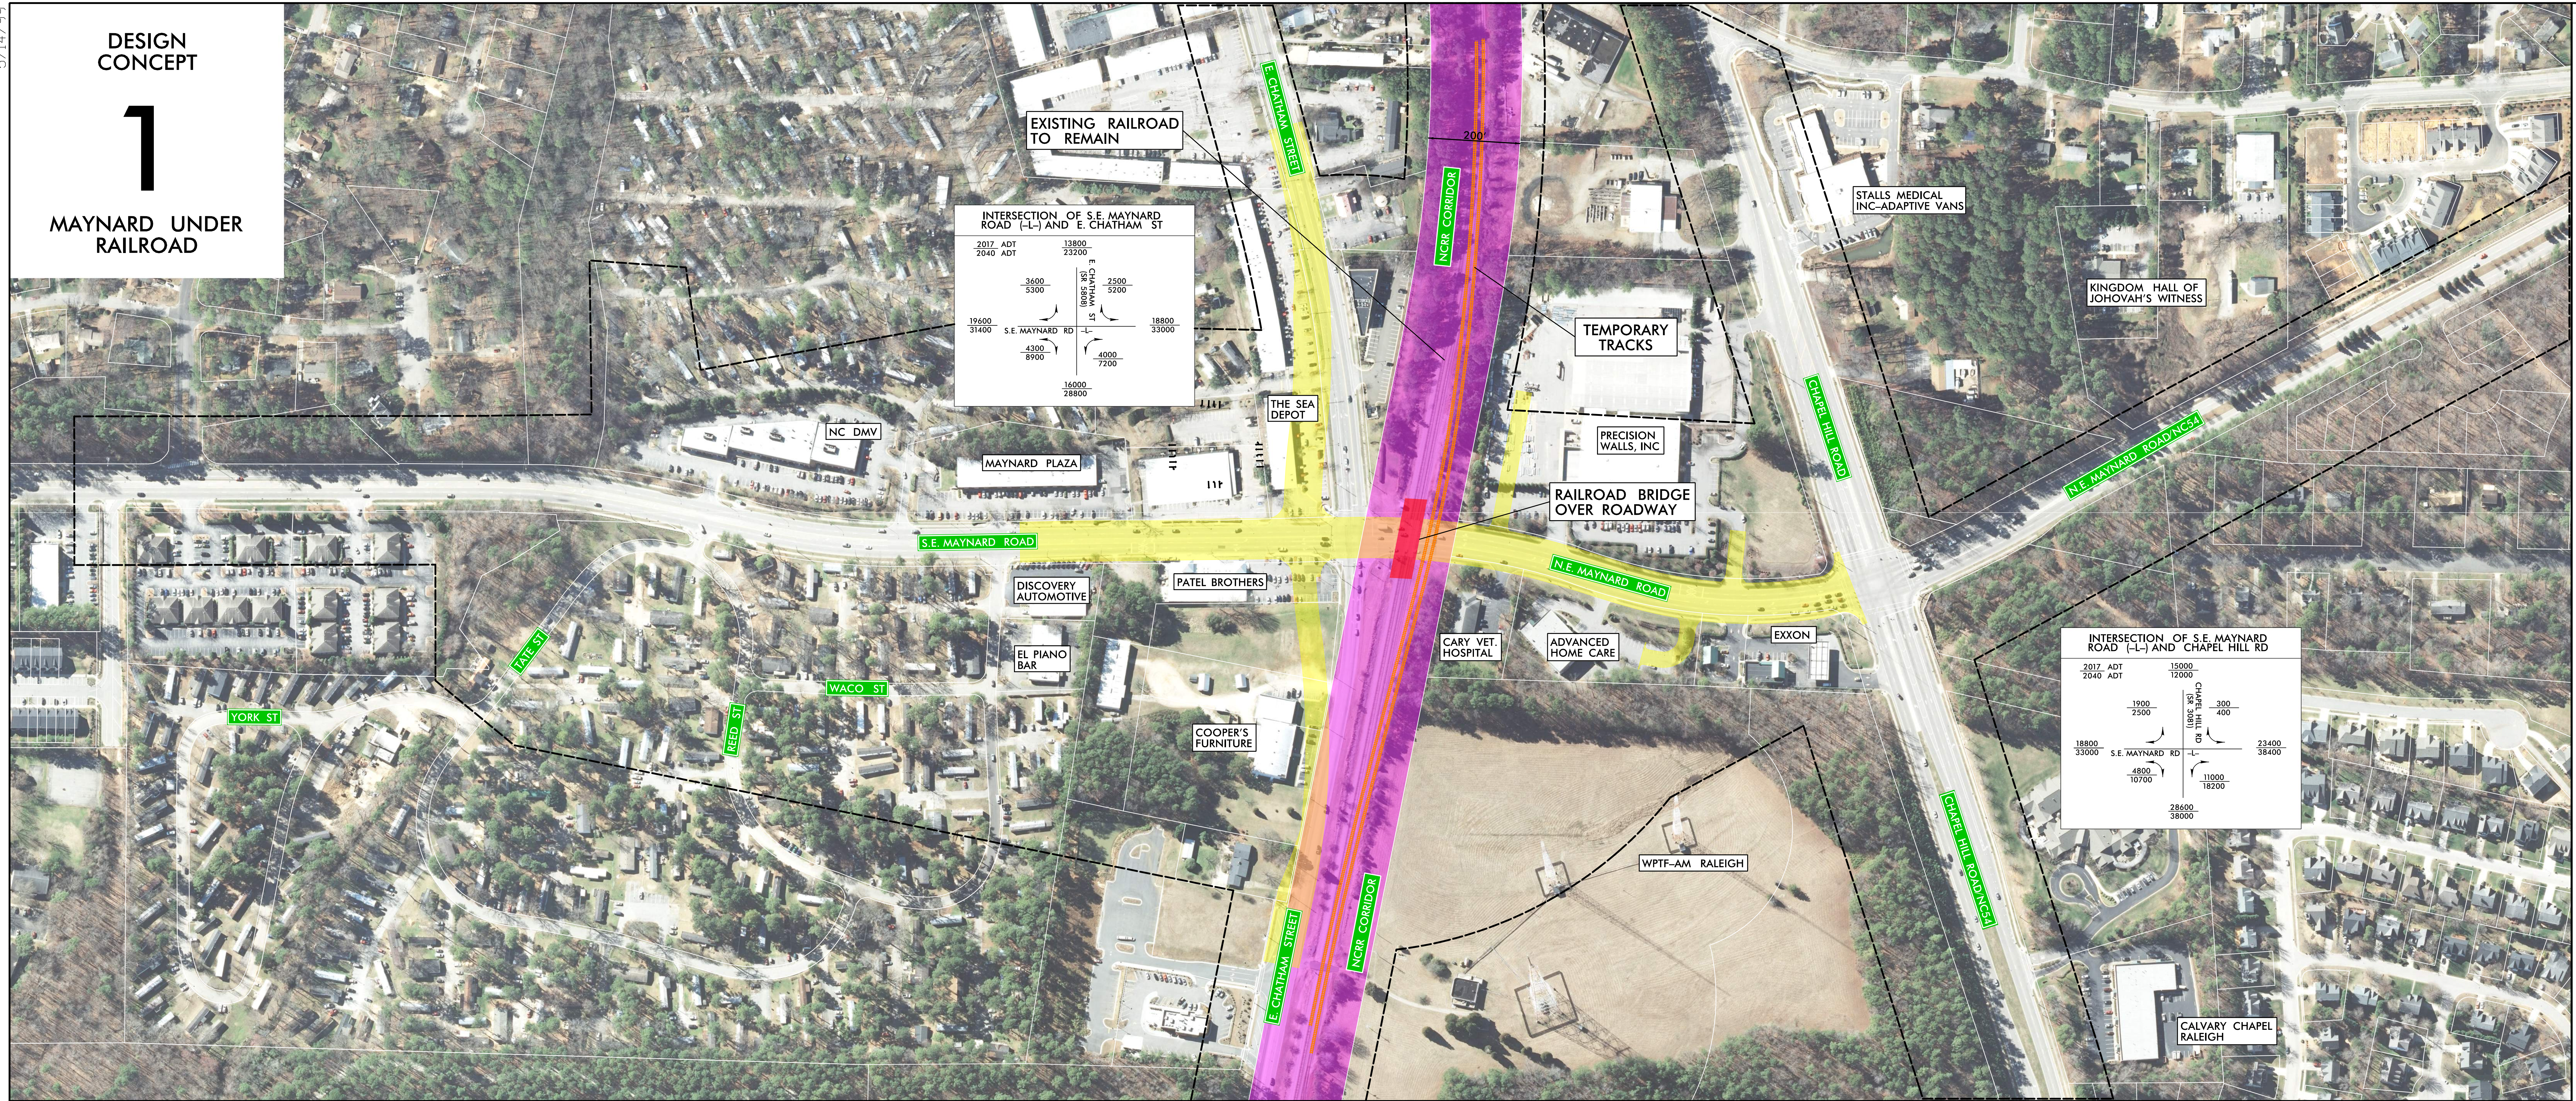

DESIGN CONCEPT

2


MAYNARD OVER RAILROAD

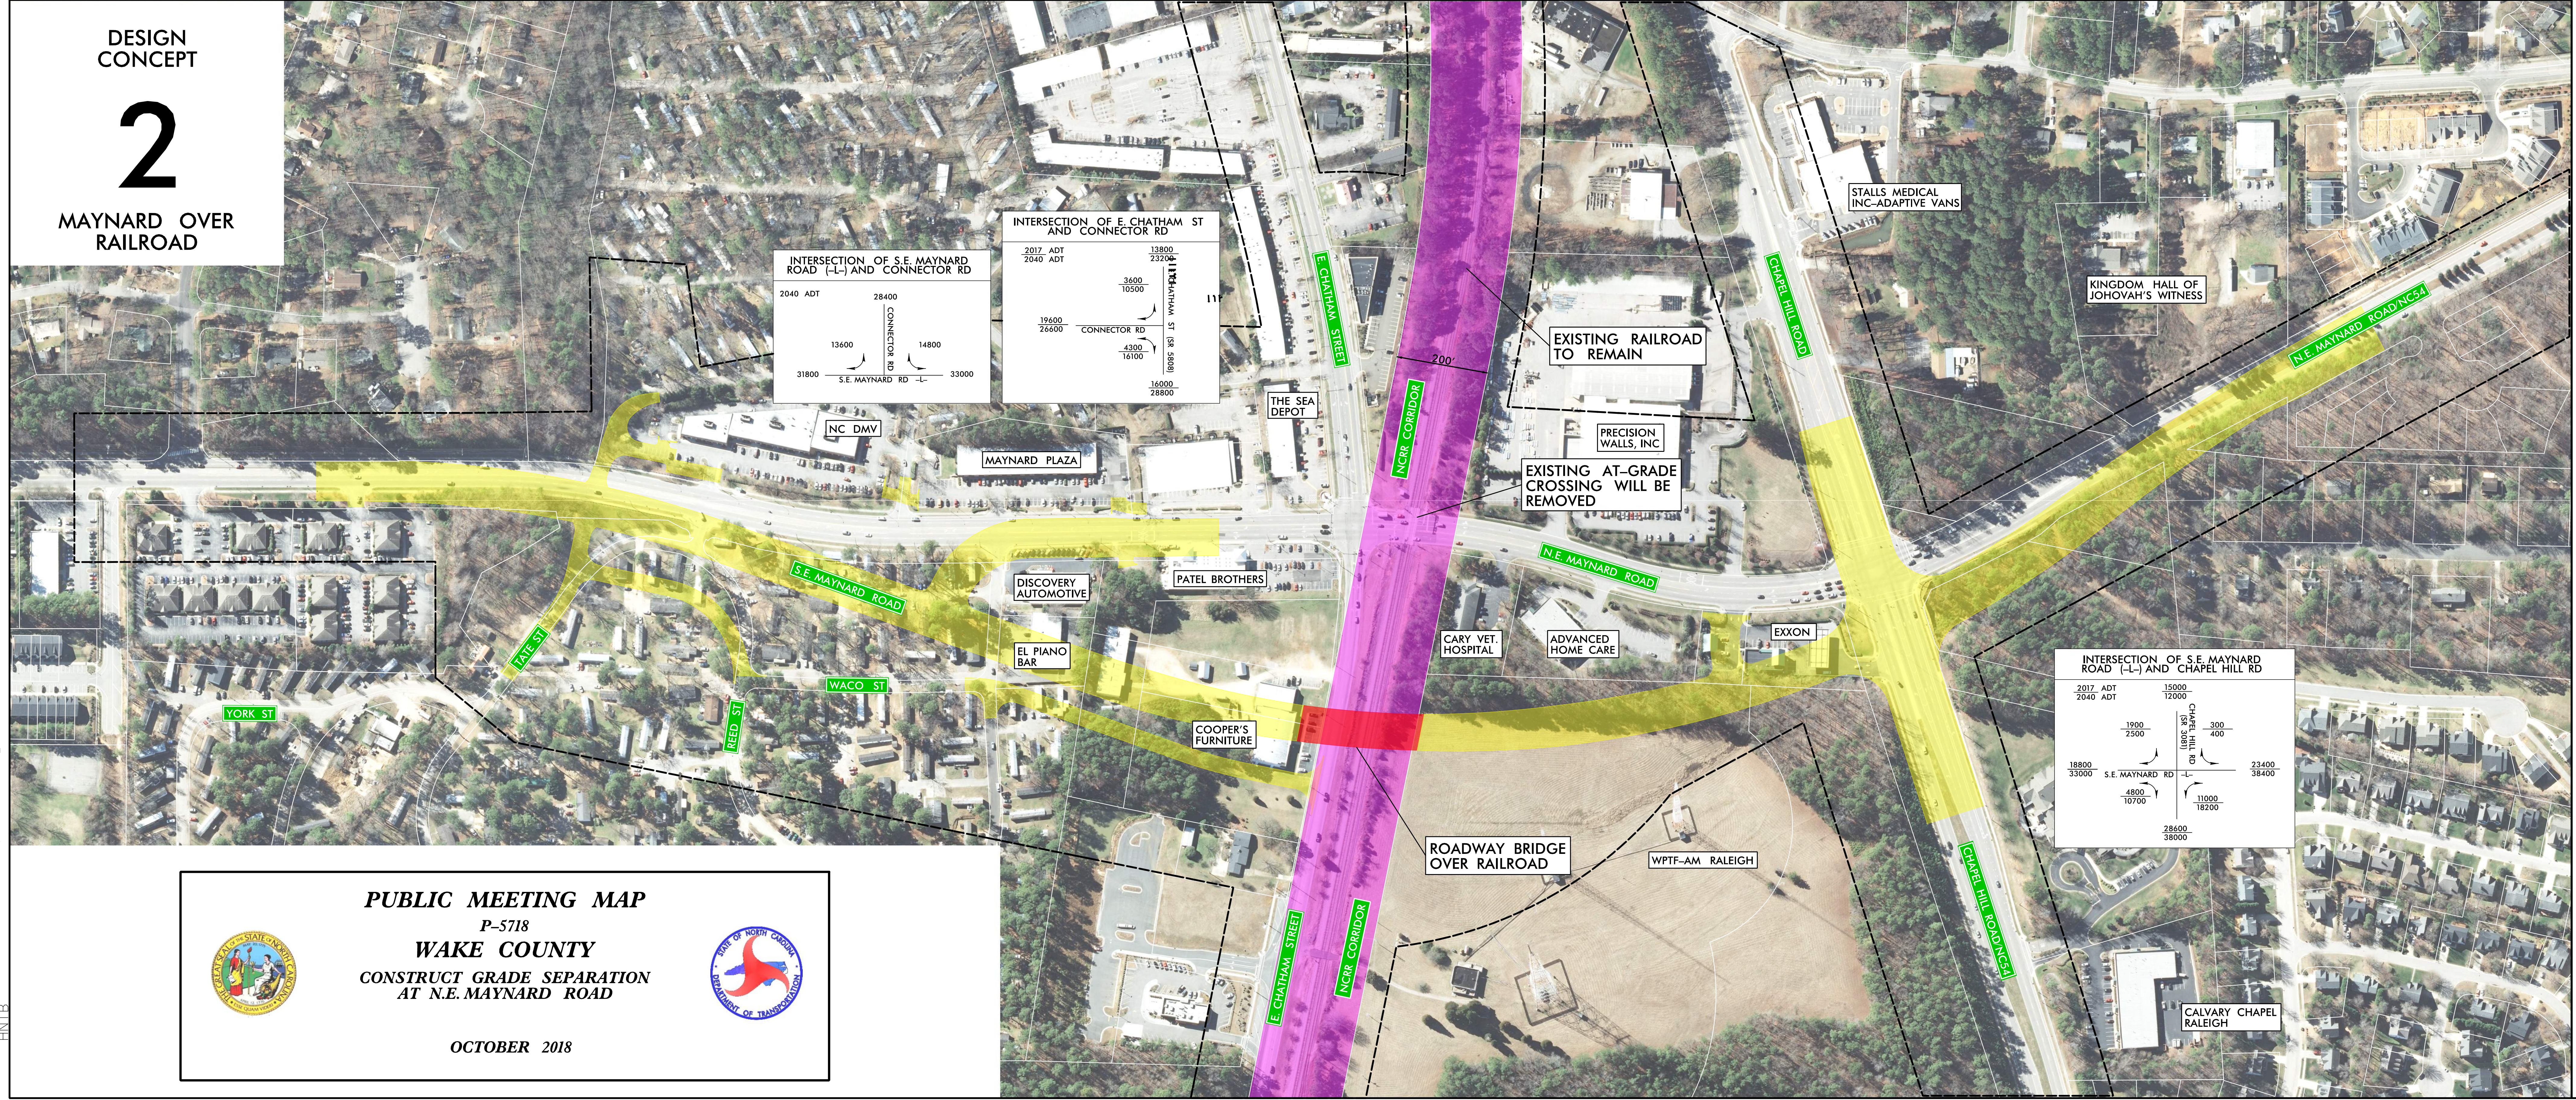

PUBLIC MEETING MAP
P-5718
WAKE COUNTY
CONSTRUCT GRADE SEPARATION
AT N.E. MAYNARD ROAD

OCTOBER 2018

PROJECT VICINITY


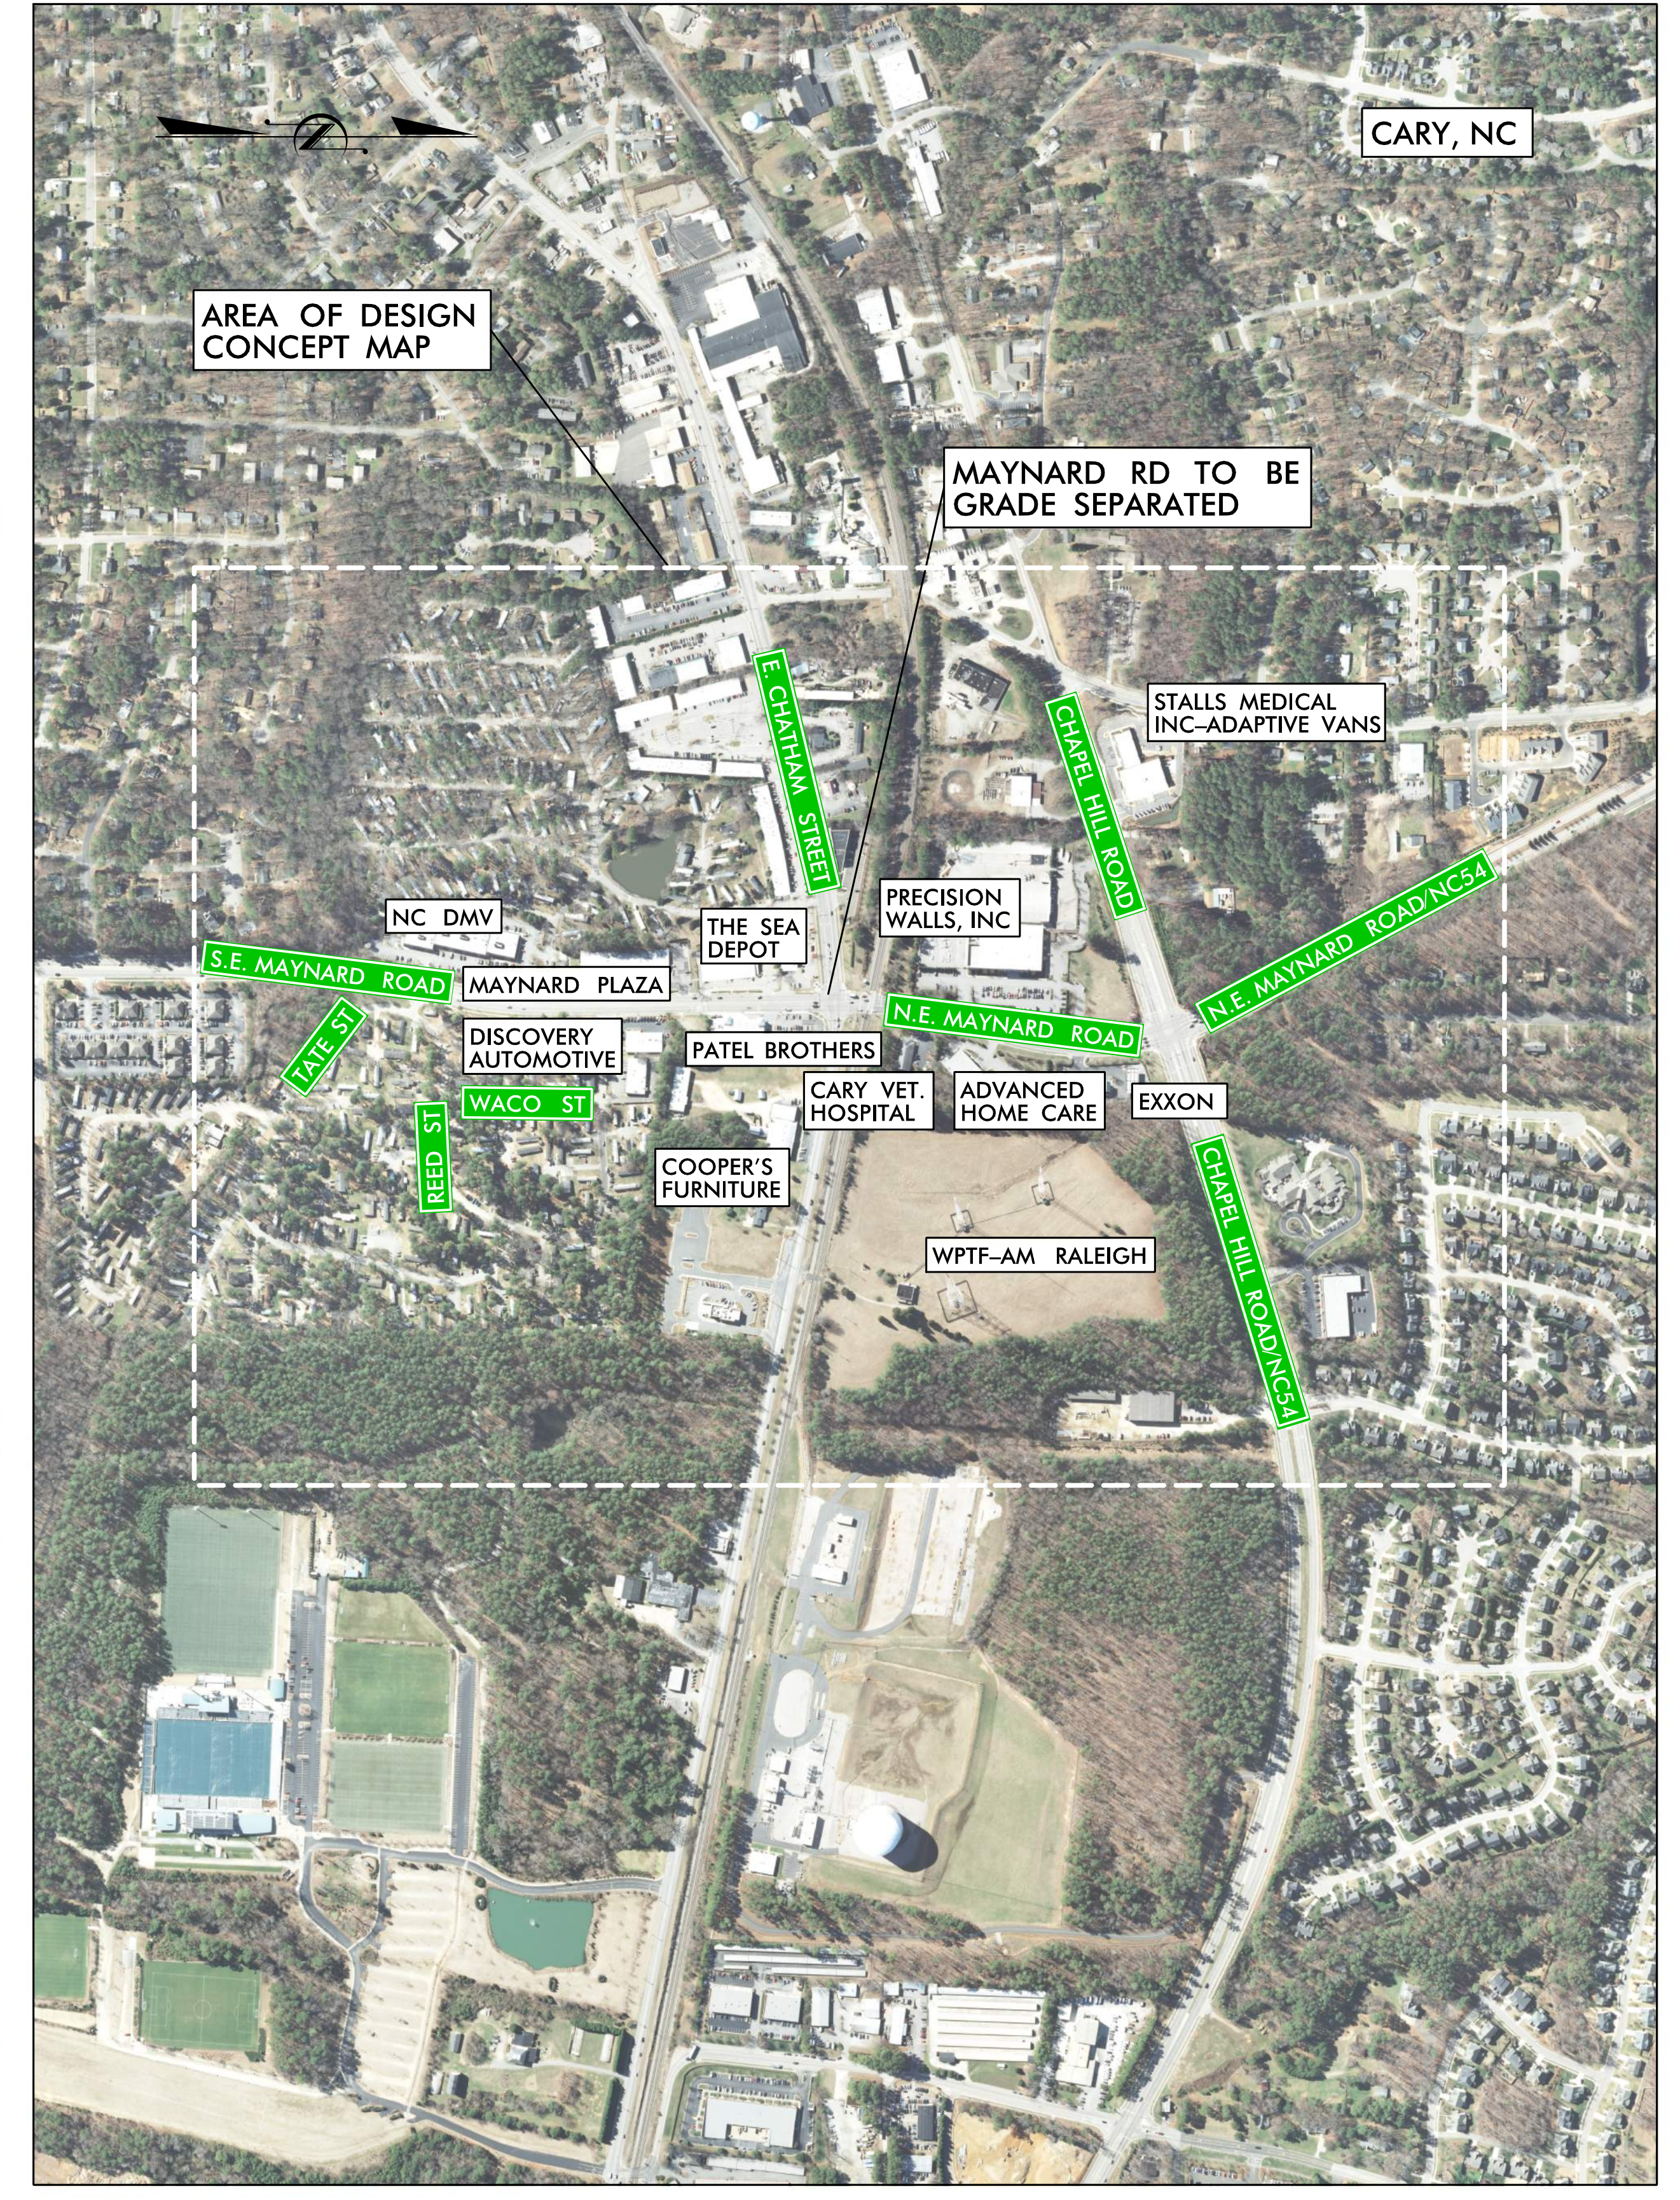


NOTE: CONCEPTIONAL DESIGN SUBJECT TO CHANGE WITHOUT NOTICE

MAP NOT TO SCALE

INCOMPLETE PLANS
DO NOT USE FOR R/W ACQUISITION
PRELIMINARY PLANS
DO NOT USE FOR CONSTRUCTION

NOTE: TYPICALS PROVIDED TO SHOW SHOULDER DETAILS. NUMBER OF LANES SUBJECT TO CHANGE

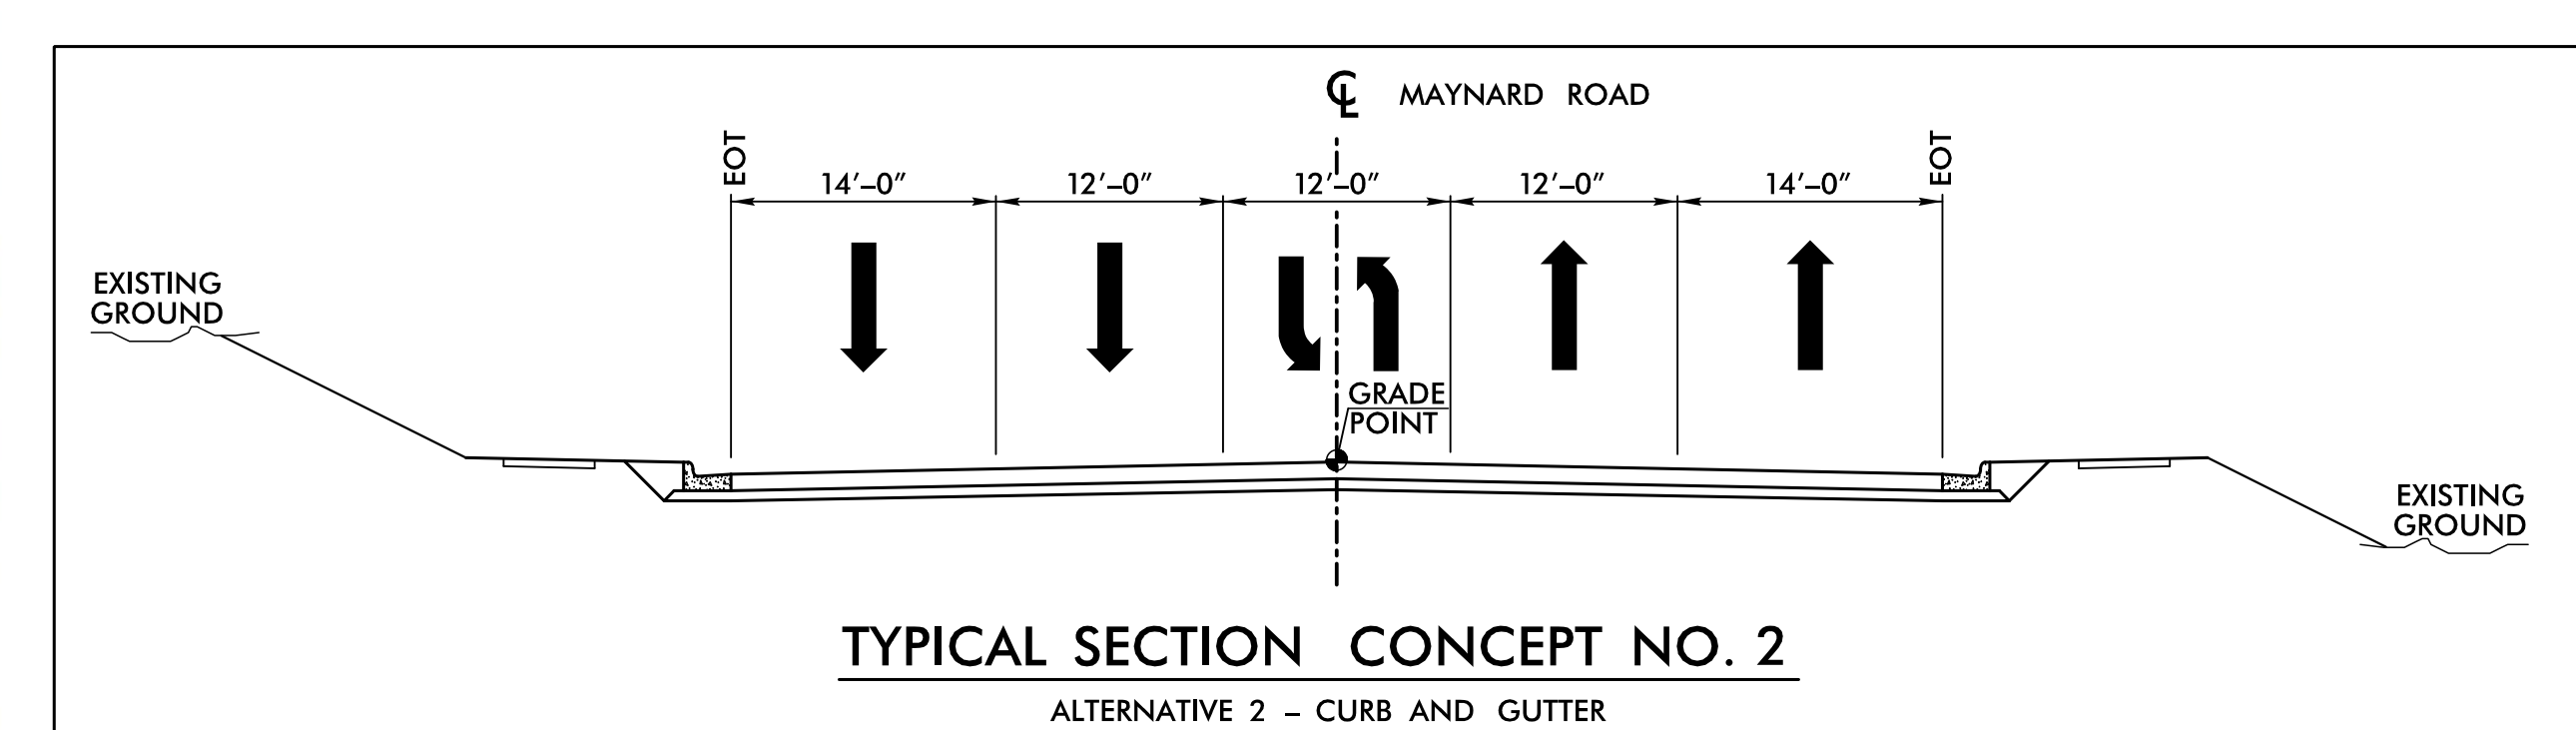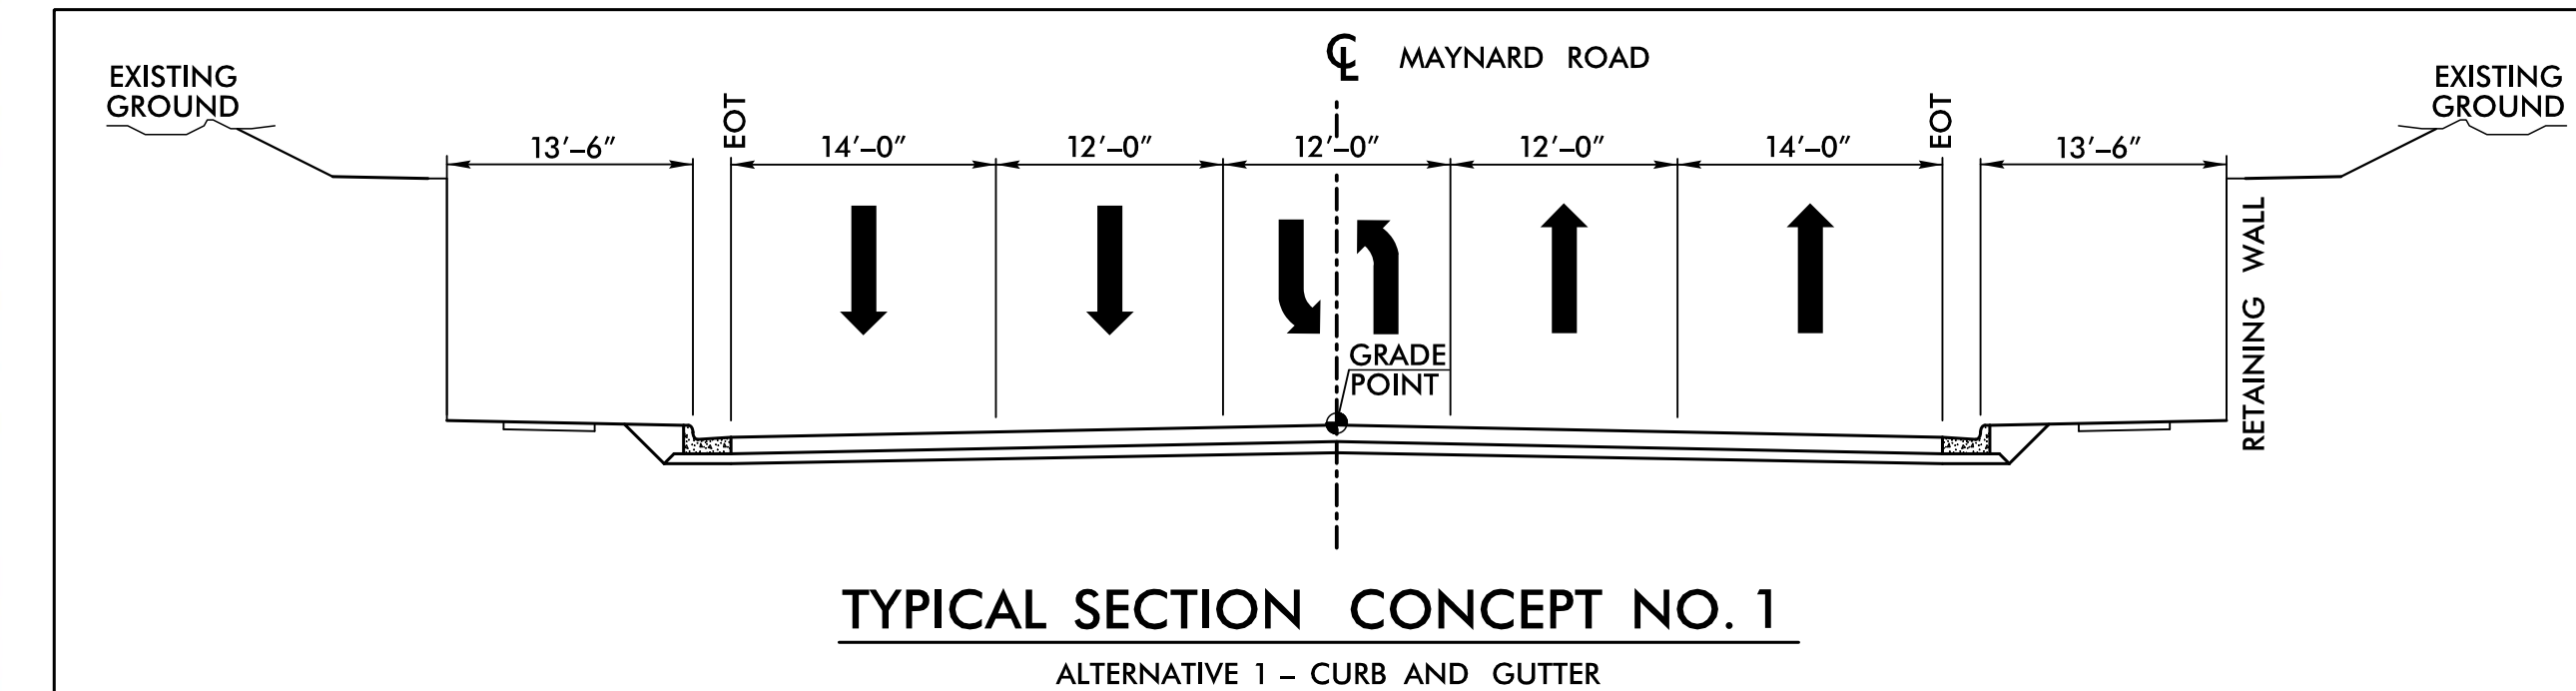

LEGEND

- STRUCTURE CONCEPT
- ROADWAY CORRIDOR CONCEPT
- EXISTING NCRR CORRIDOR
- TEMPORARY NCRR TRACKS
- PROJECT STUDY AREA
- PROPERTY LINE