



DESIGN CONCEPT 1 MAYNARD UNDER RAILROAD

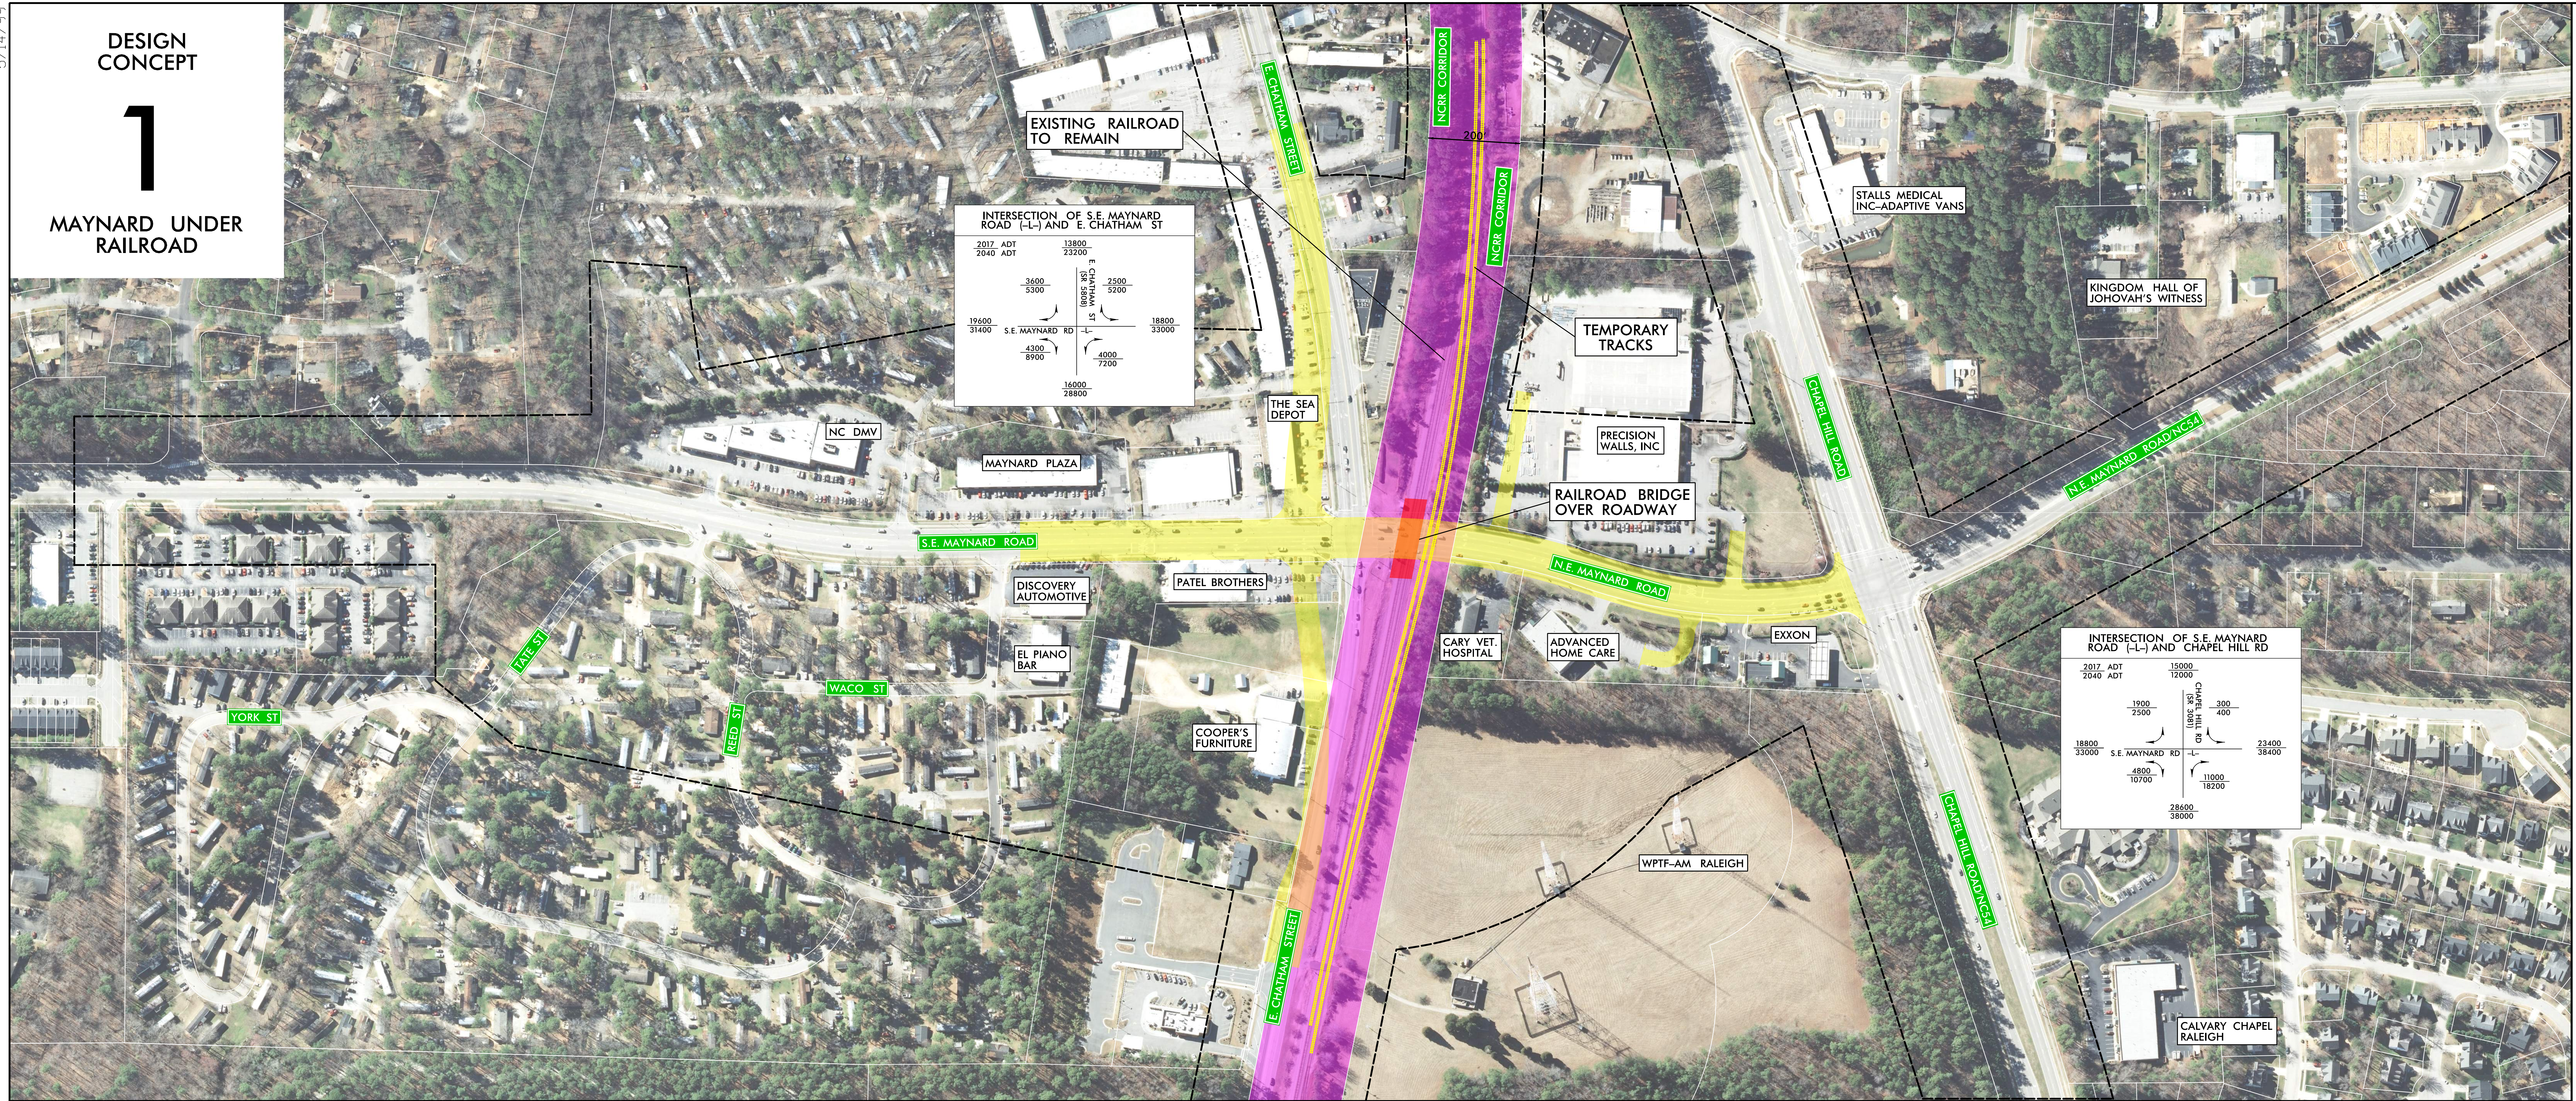

LEGEND

- STRUCTURE CONCEPT
- ROADWAY CORRIDOR CONCEPT
- EXISTING NCCR CORRIDOR
- PROJECT STUDY AREA
- PROPERTY LINE



NOTE: CONCEPTUAL DESIGN SUBJECT TO CHANGE WITHOUT NOTICE

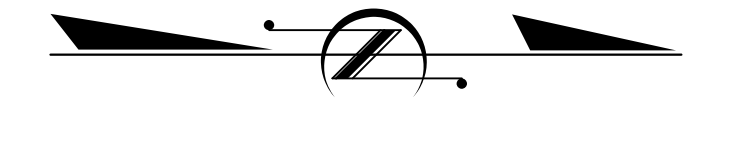


INCOMPLETE PLANS
PRELIMINARY PLANS
DO NOT FOR CONSTRUCTION

MAP NOT TO SCALE


NOTE: TYPICALS PROVIDED TO SHOW SHOULDER DETAILS. NUMBER OF LANES SUBJECT TO CHANGE

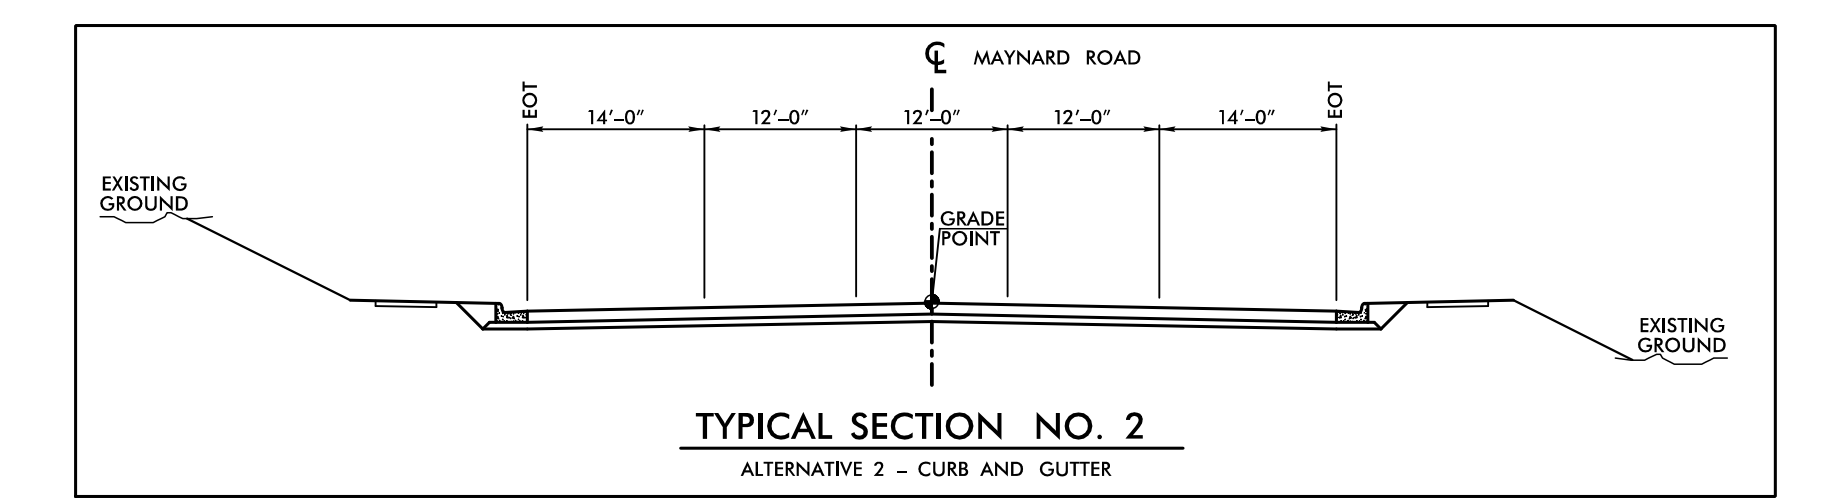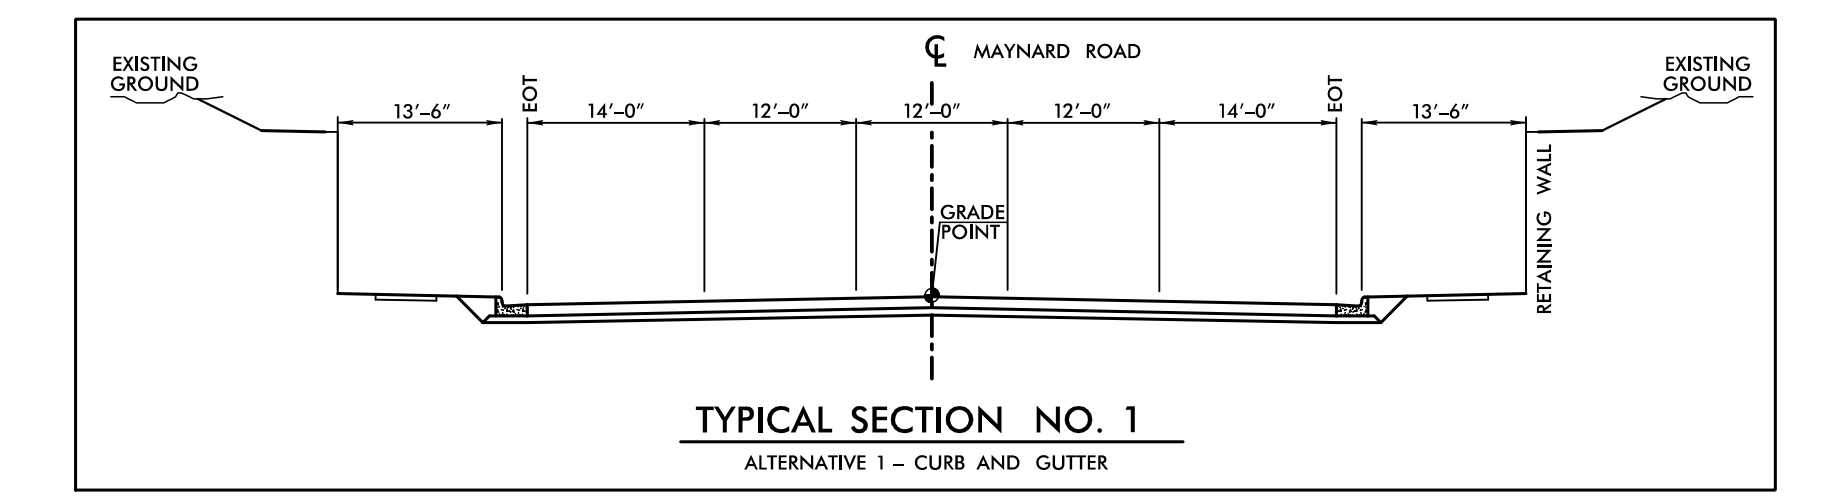

DESIGN CONCEPT 2 MAYNARD OVER RAILROAD

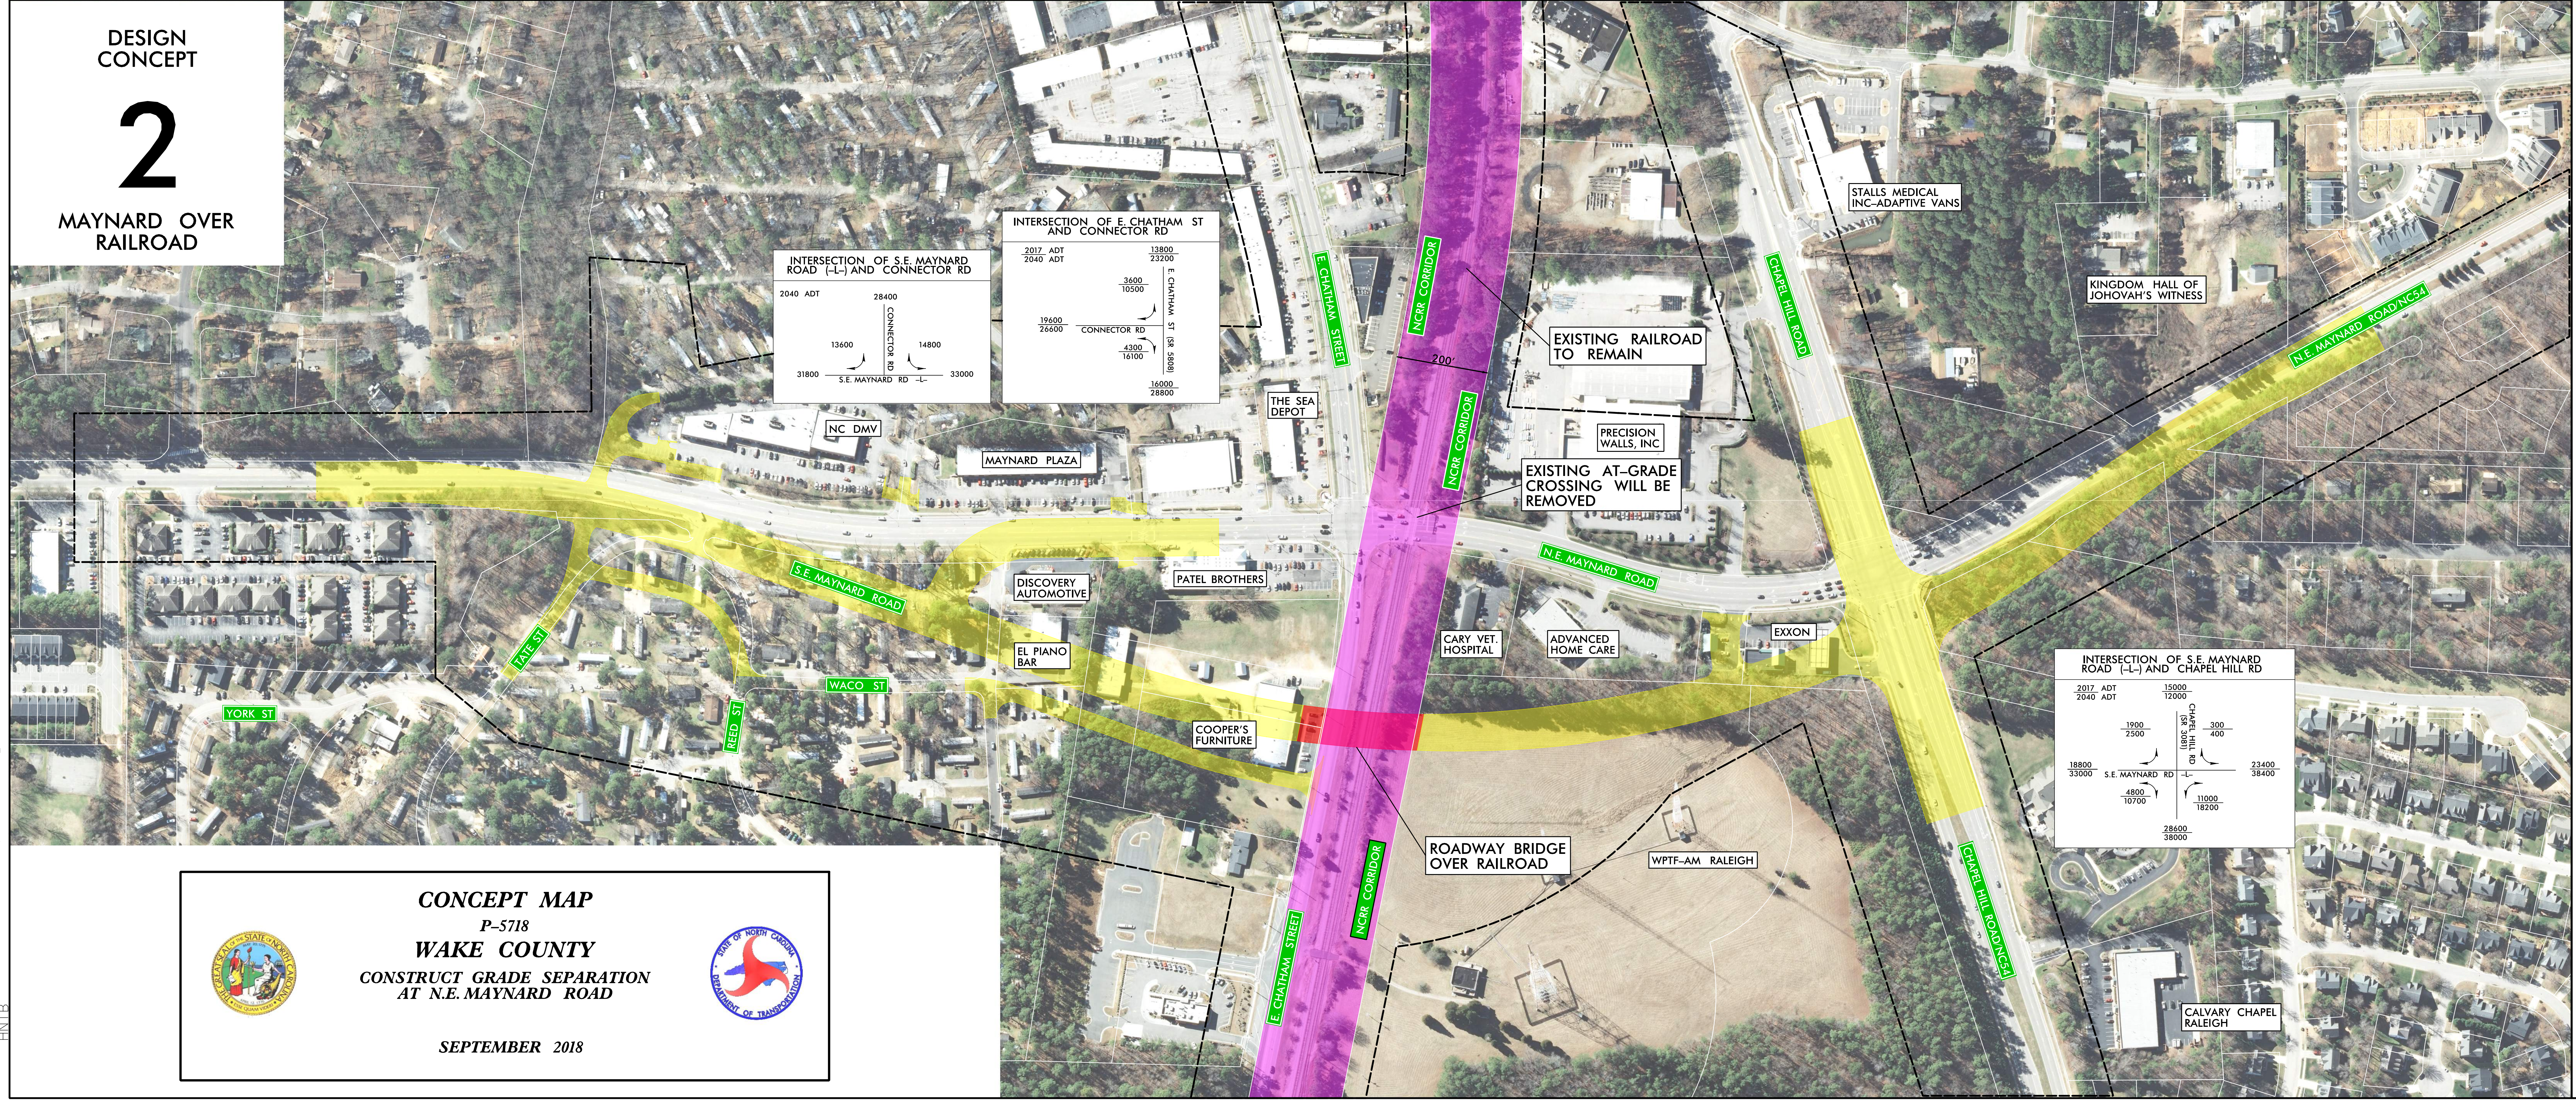

PROJECT VICINITY

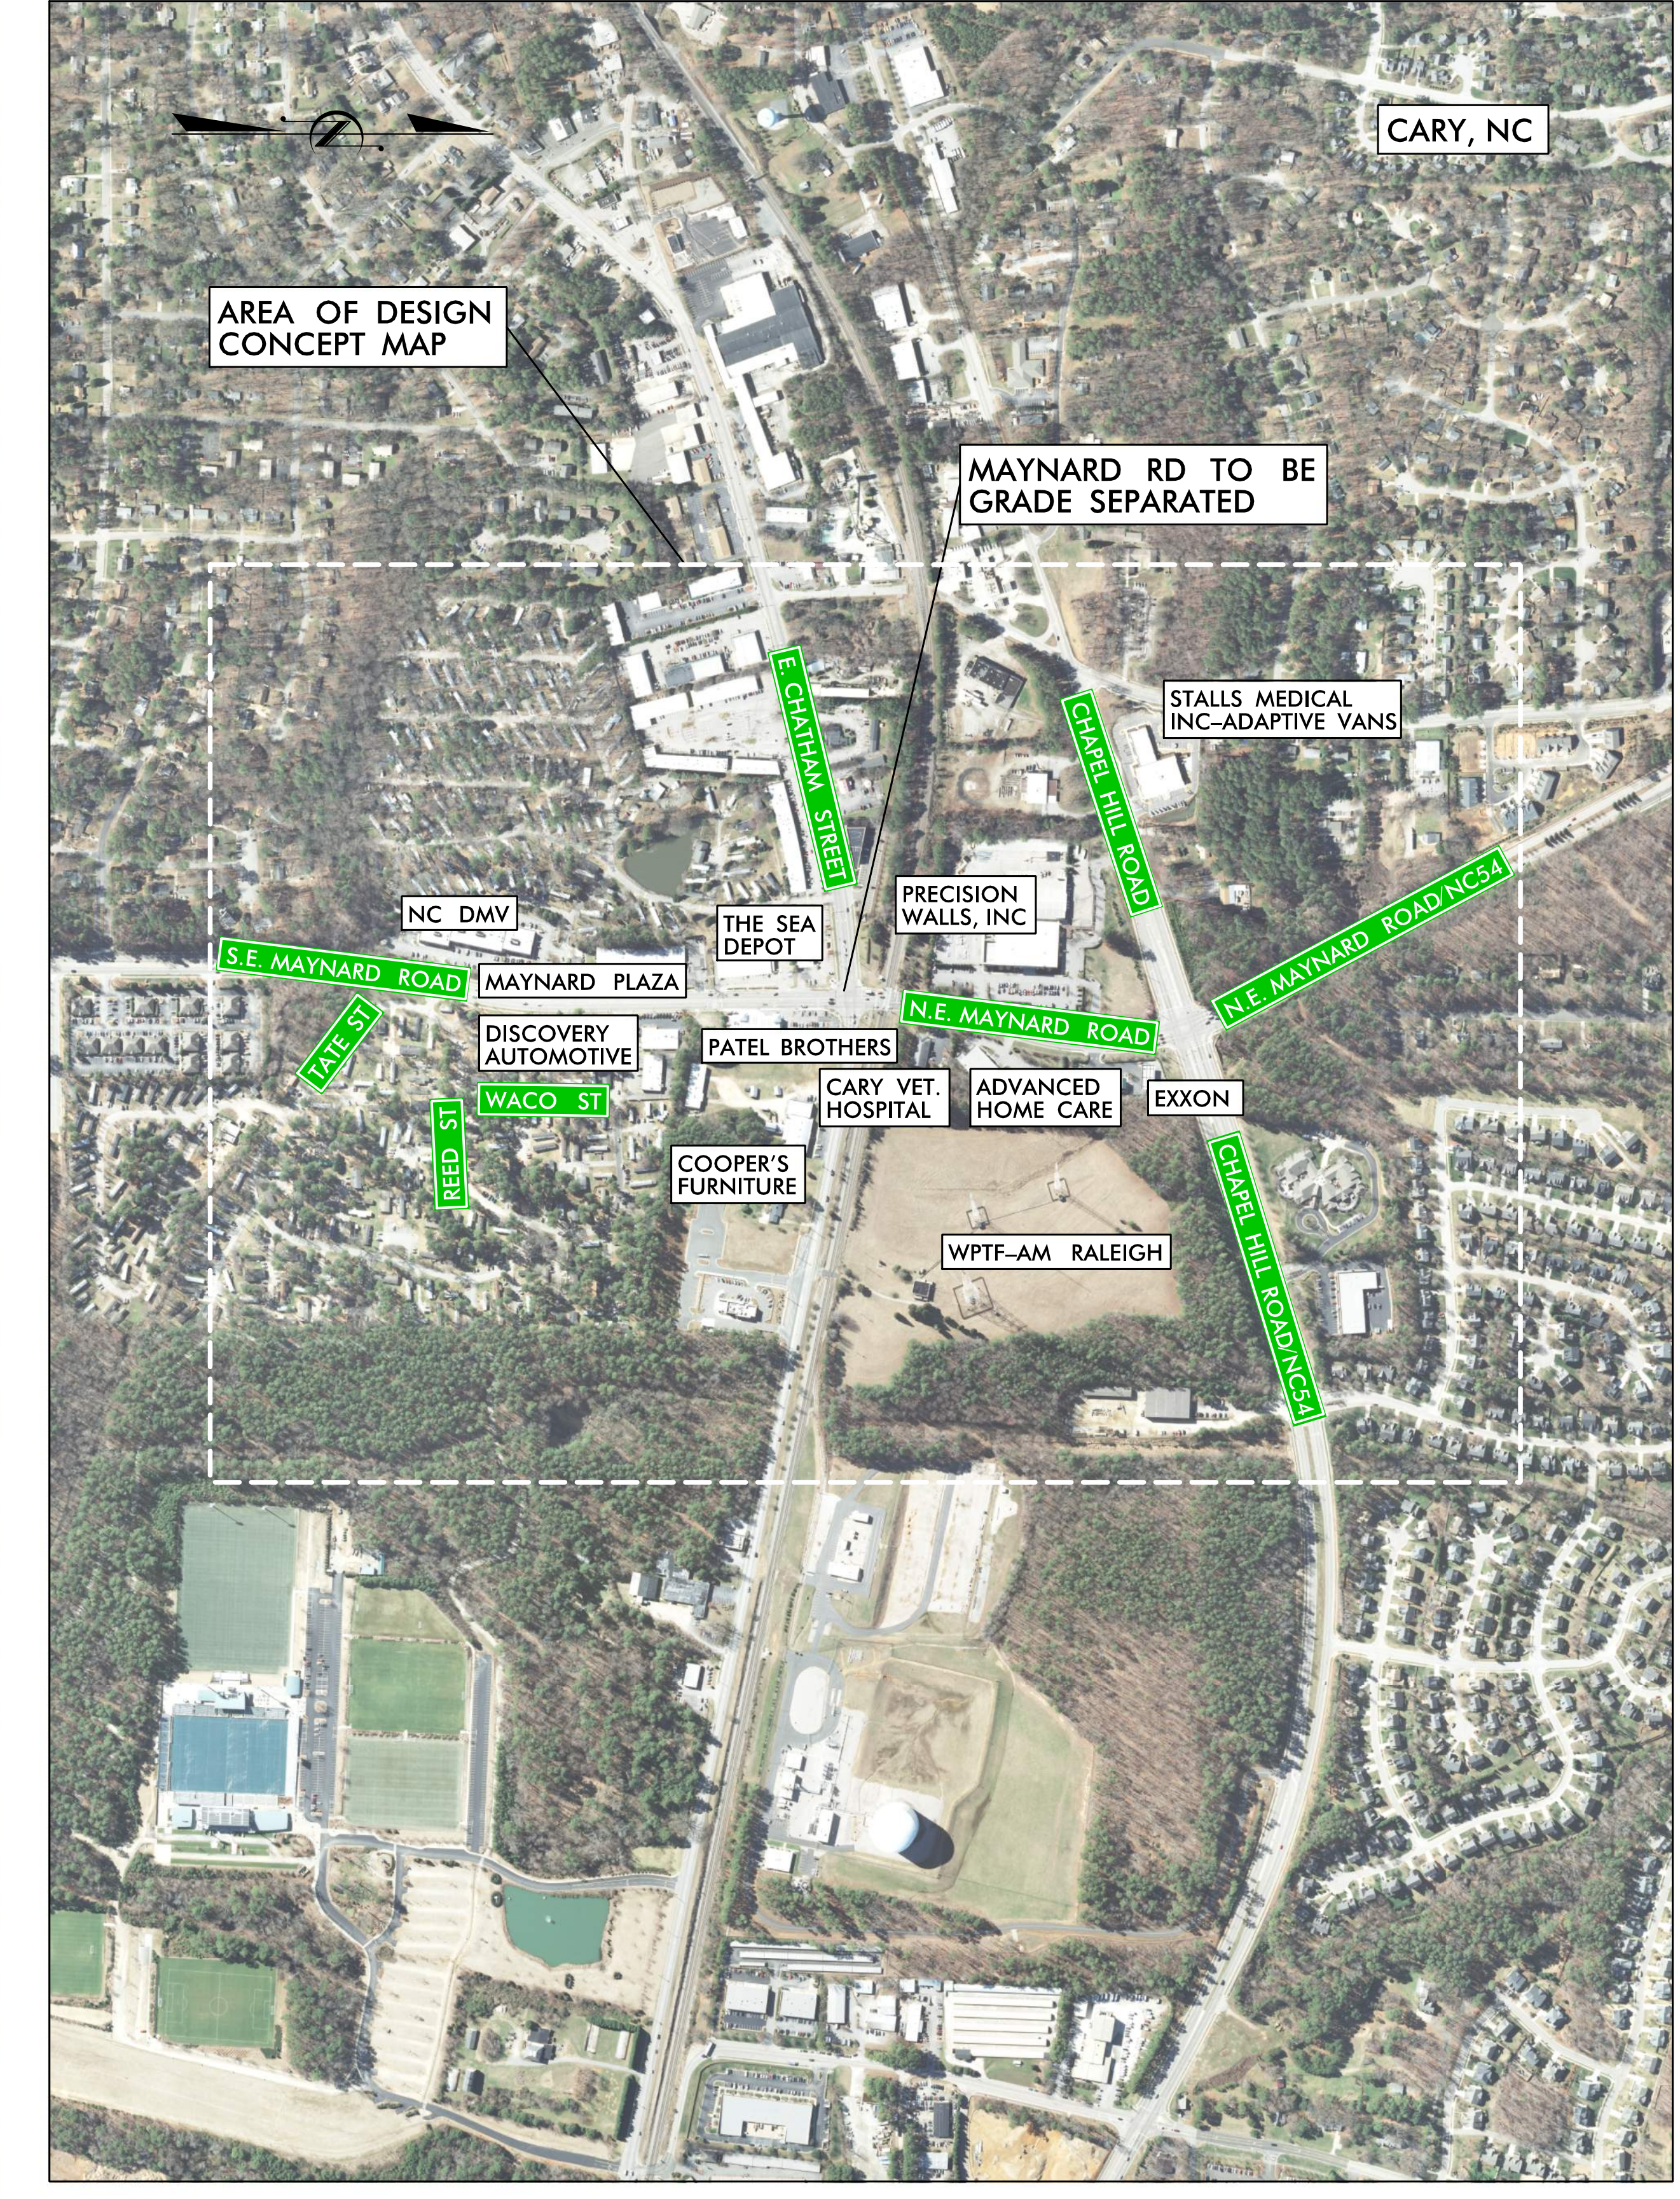

CONCEPT MAP
P-5718
WAKE COUNTY
CONSTRUCT GRADE SEPARATION
AT N.E. MAYNARD ROAD

SEPTEMBER 2018