


ACCESS ALTERNATE 4


TIP PROJECT R-4463A

CRAVEN COUNTY

NC 43 CONNECTOR ACCESS OPTION
SERVICE ROAD WITH LEFT-OVER ACCESS WITH U-TURNS
SHEET 4 OF 4

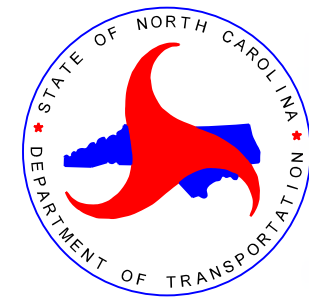

100' 0' 100' 200'
50' (ENGLISH)
ORTHOPHOTO DATA
Imagery Date = 01-30-2016
PRELIMINARY PLANS
DO NOT USE FOR CONSTRUCTION

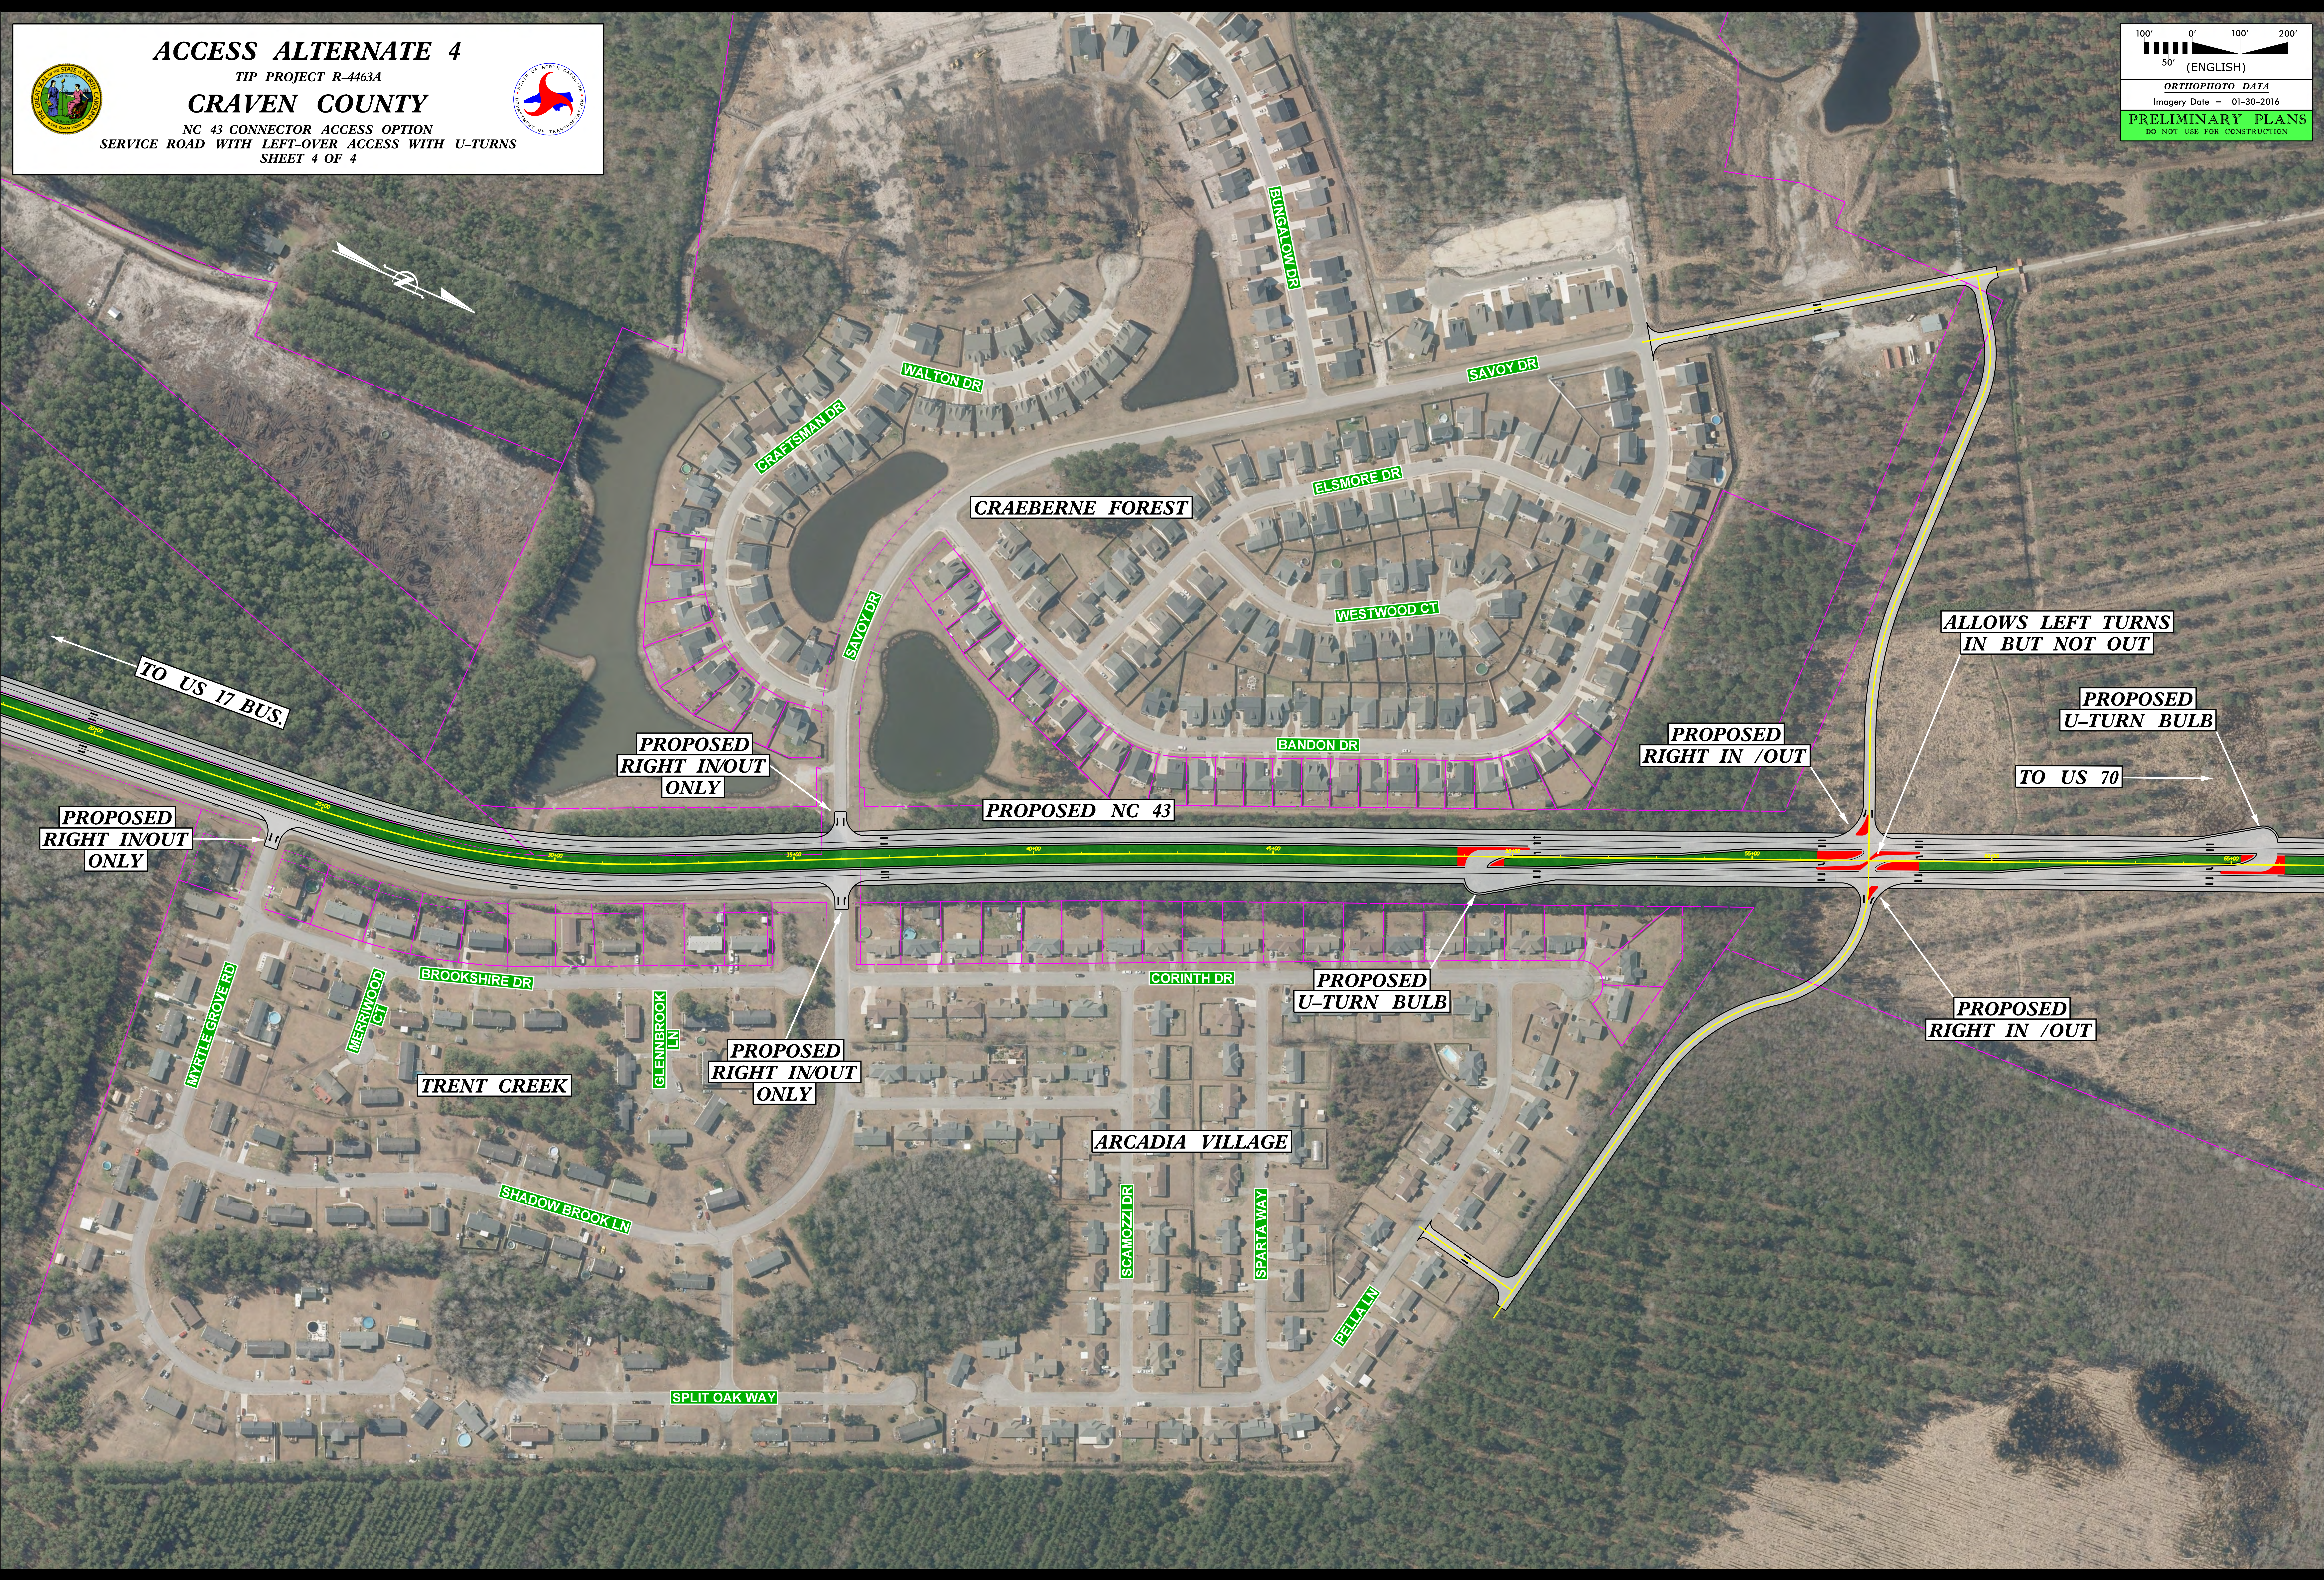

TO US 17 BUS.

PROPOSED
RIGHT IN/OUT
ONLY

PROPOSED
RIGHT IN/OUT
ONLY

PROPOSED NC 43

PROPOSED
RIGHT IN /OUT

ALLOWS LEFT TURNS
IN BUT NOT OUT

PROPOSED
U-TURN BULB

TO US 70

PROPOSED
RIGHT IN /OUT

PROPOSED
U-TURN BULB

PROPOSED
RIGHT IN/OUT
ONLY

ARCADIA VILLAGE

CRAEBERNE FOREST

TRENT CREEK