


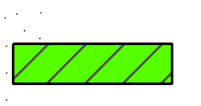













# PLANT ST. DETOUR

## LEGEND

-  BUILDINGS
-  EXISTING RIGHT OF WAY
-  PROPOSED RIGHT OF WAY
-  PROPOSED EASEMENTS (DRAINAGE, CONSTRUCTION, AND UTILITY)
-  EXISTING RAILROAD RIGHT OF WAY
-  EXISTING ROADWAY
-  EXISTING ROADWAY TO BE RESURFACED
-  PROPOSED ROADWAY
-  PROPOSED RETAINING WALL, CURB AND GUTTER
-  EXISTING STRUCTURES, ISLAND, CURB AND GUTTER TO BE RETAINED
-  LAKES, RIVER, STREAMS AND PONDS
-  PAVEMENT REMOVAL
-  WETLAND

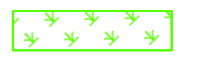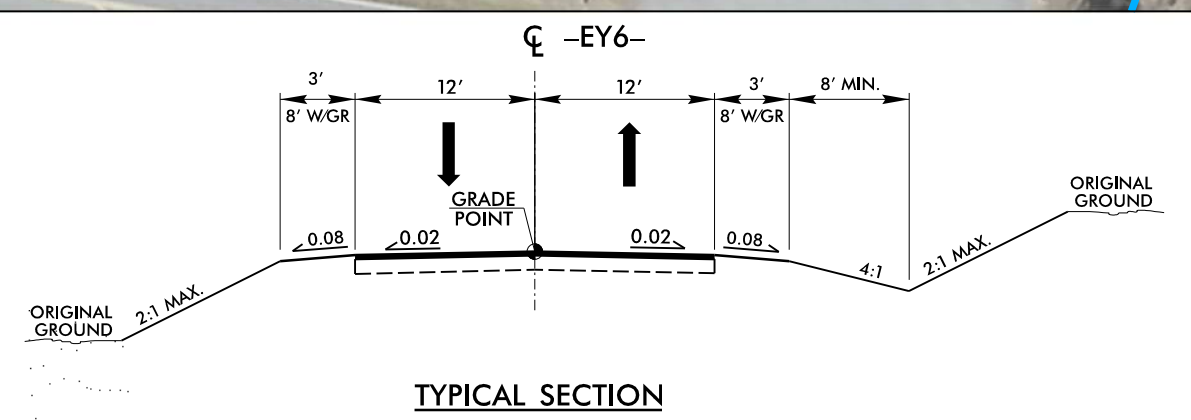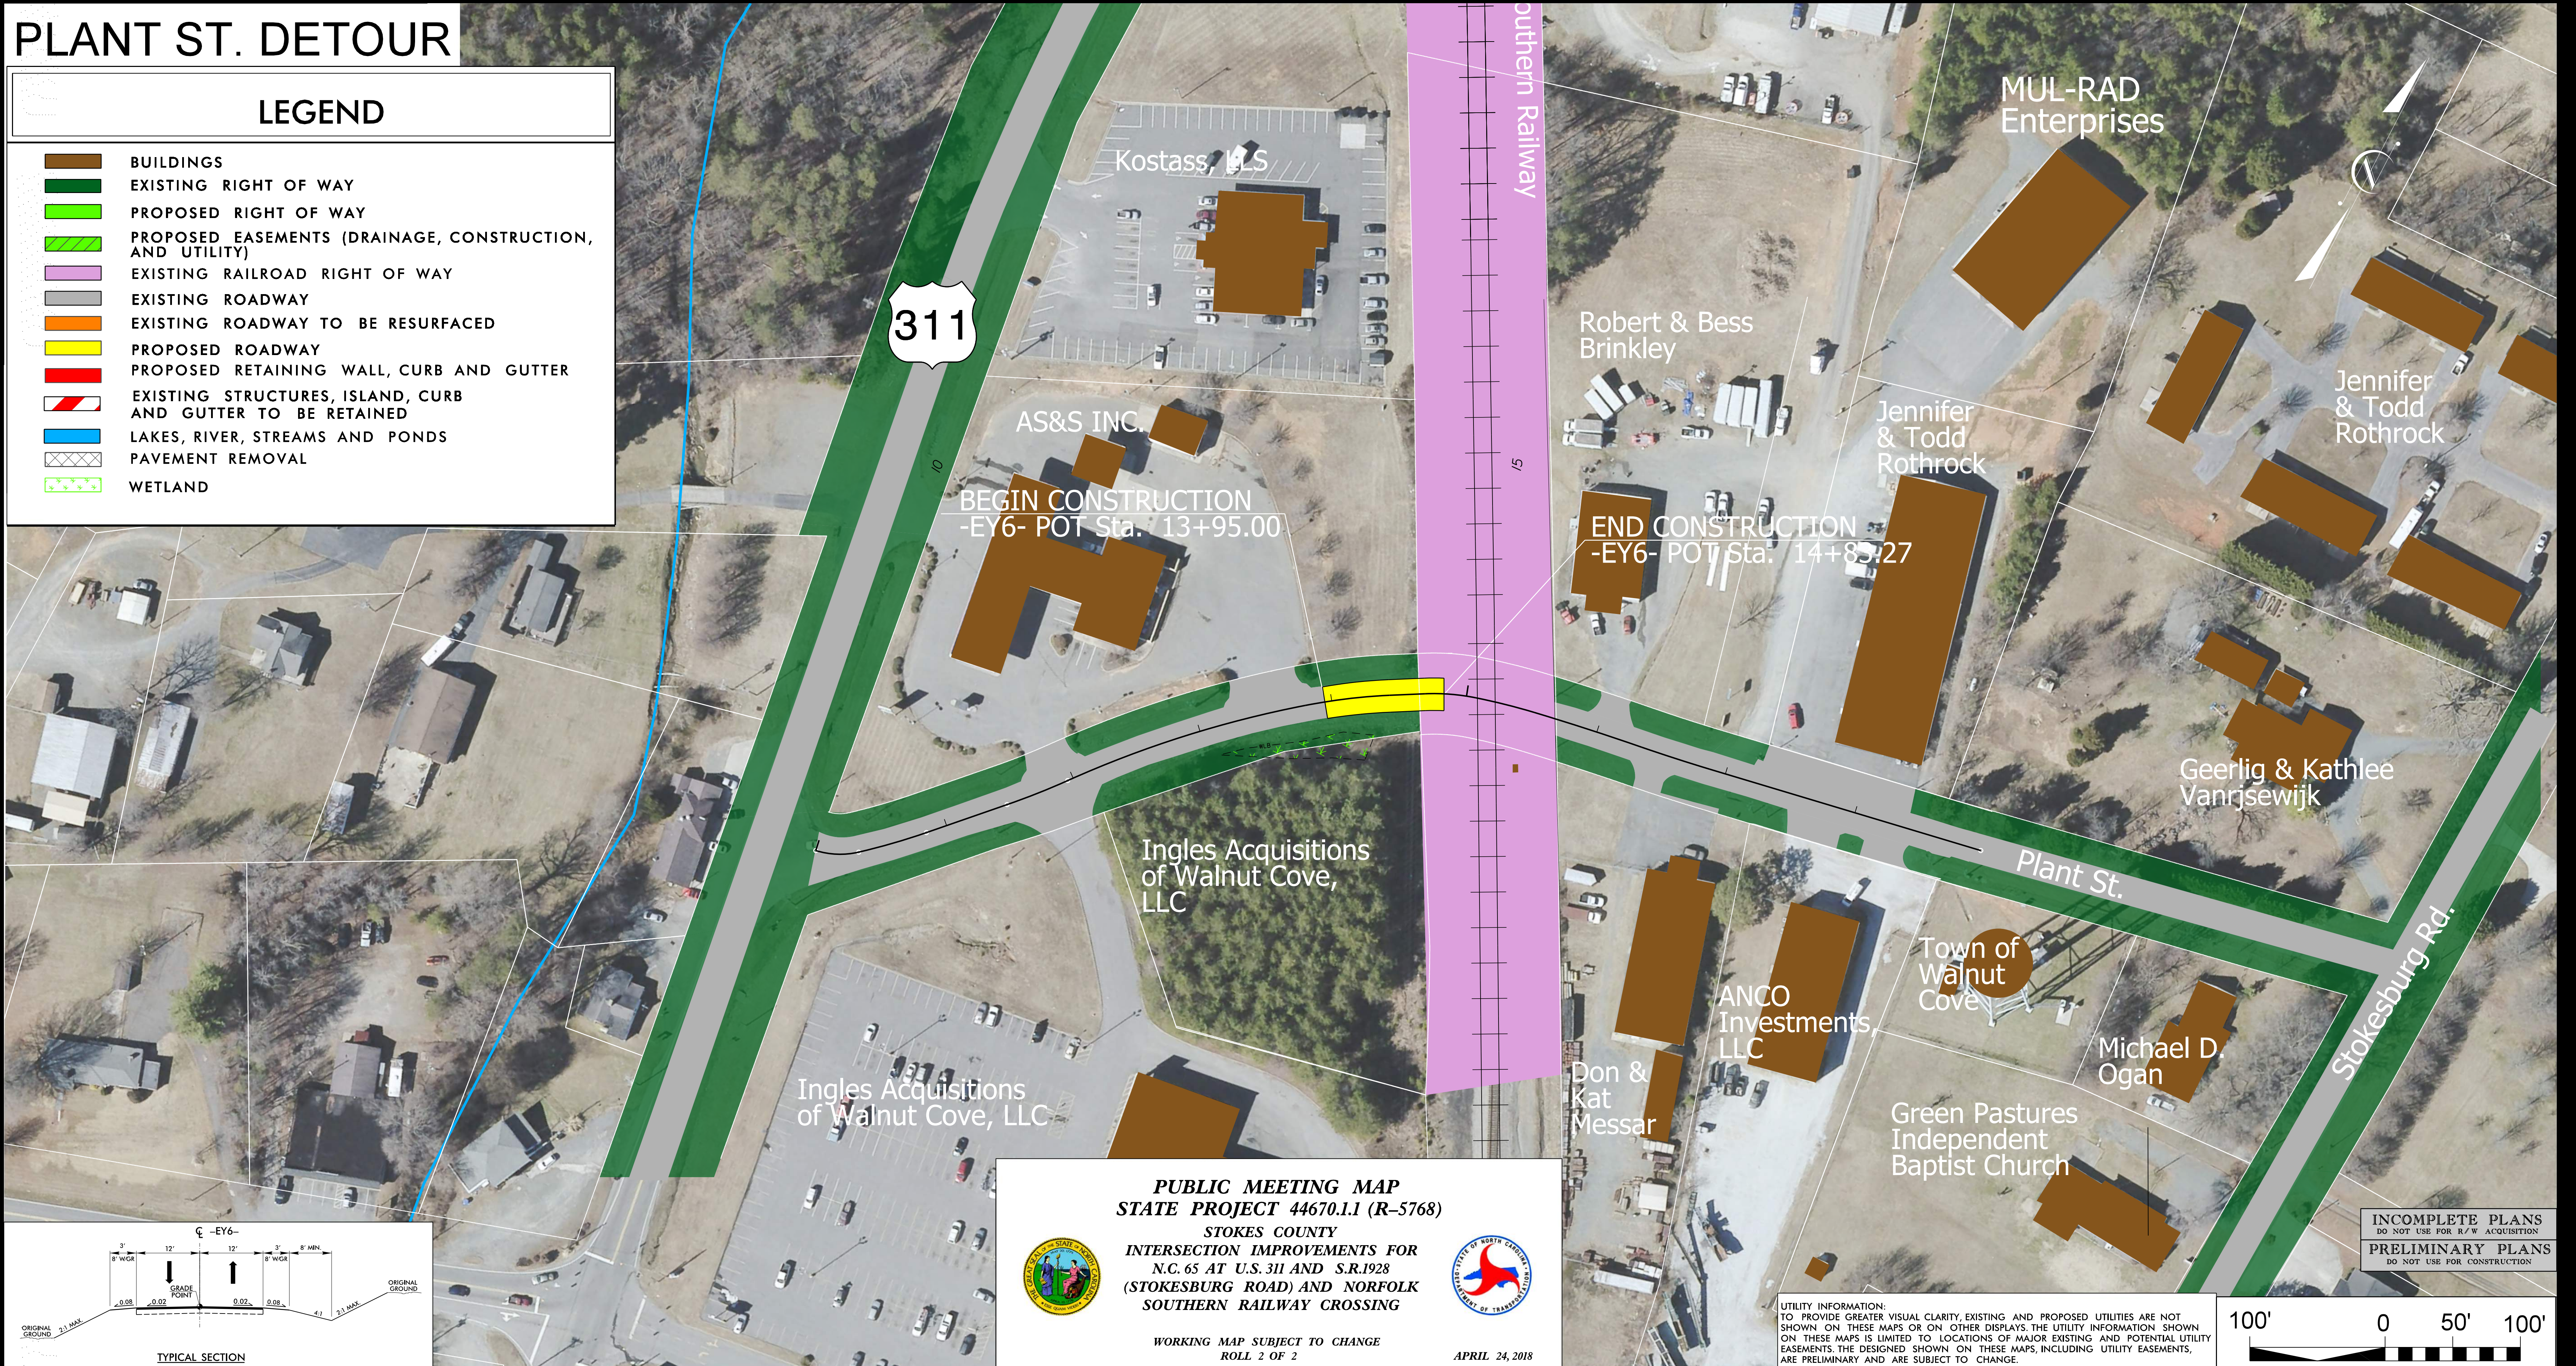


**PUBLIC MEETING MAP**  
**STATE PROJECT 44670.1.1 (R-5768)**  
**STOKES COUNTY**  
**INTERSECTION IMPROVEMENTS FOR**  
**N.C. 65 AT U.S. 311 AND S.R.1928**  
**(STOKESBURG ROAD) AND NORFOLK**  
**SOUTHERN RAILWAY CROSSING**



WORKING MAP SUBJECT TO CHANGE  
 ROLL 2 OF 2  
 APRIL 24, 2018

UTILITY INFORMATION:  
 TO PROVIDE GREATER VISUAL CLARITY, EXISTING AND PROPOSED UTILITIES ARE NOT SHOWN ON THESE MAPS OR ON OTHER DISPLAYS. THE UTILITY INFORMATION SHOWN ON THESE MAPS IS LIMITED TO LOCATIONS OF MAJOR EXISTING AND POTENTIAL UTILITY EASEMENTS. THE DESIGNED SHOWN ON THESE MAPS, INCLUDING UTILITY EASEMENTS, ARE PRELIMINARY AND ARE SUBJECT TO CHANGE.

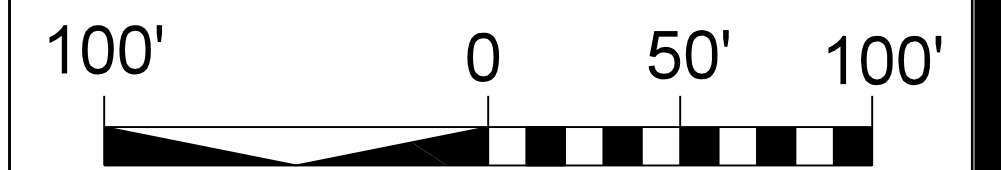

INCOMPLETE PLANS  
 DO NOT USE FOR R/W ACQUISITION  
 PRELIMINARY PLANS  
 DO NOT USE FOR CONSTRUCTION