


**PUBLIC MEETING MAP**  
 U-5799 (U.S. 64 /U.S. 276 /N.C. 280  
 INTERSECTION IMPROVEMENTS)  
 ALTERNATIVE 2  
**TRANSYLVANIA COUNTY**  
 ROLL 2 OF 2



AERIAL DATE: MARCH 2015  
 SOURCE: NC ONE MAP

May 2018

MATCHLINE SHEET 1 -Y2- STA. 15+50.00

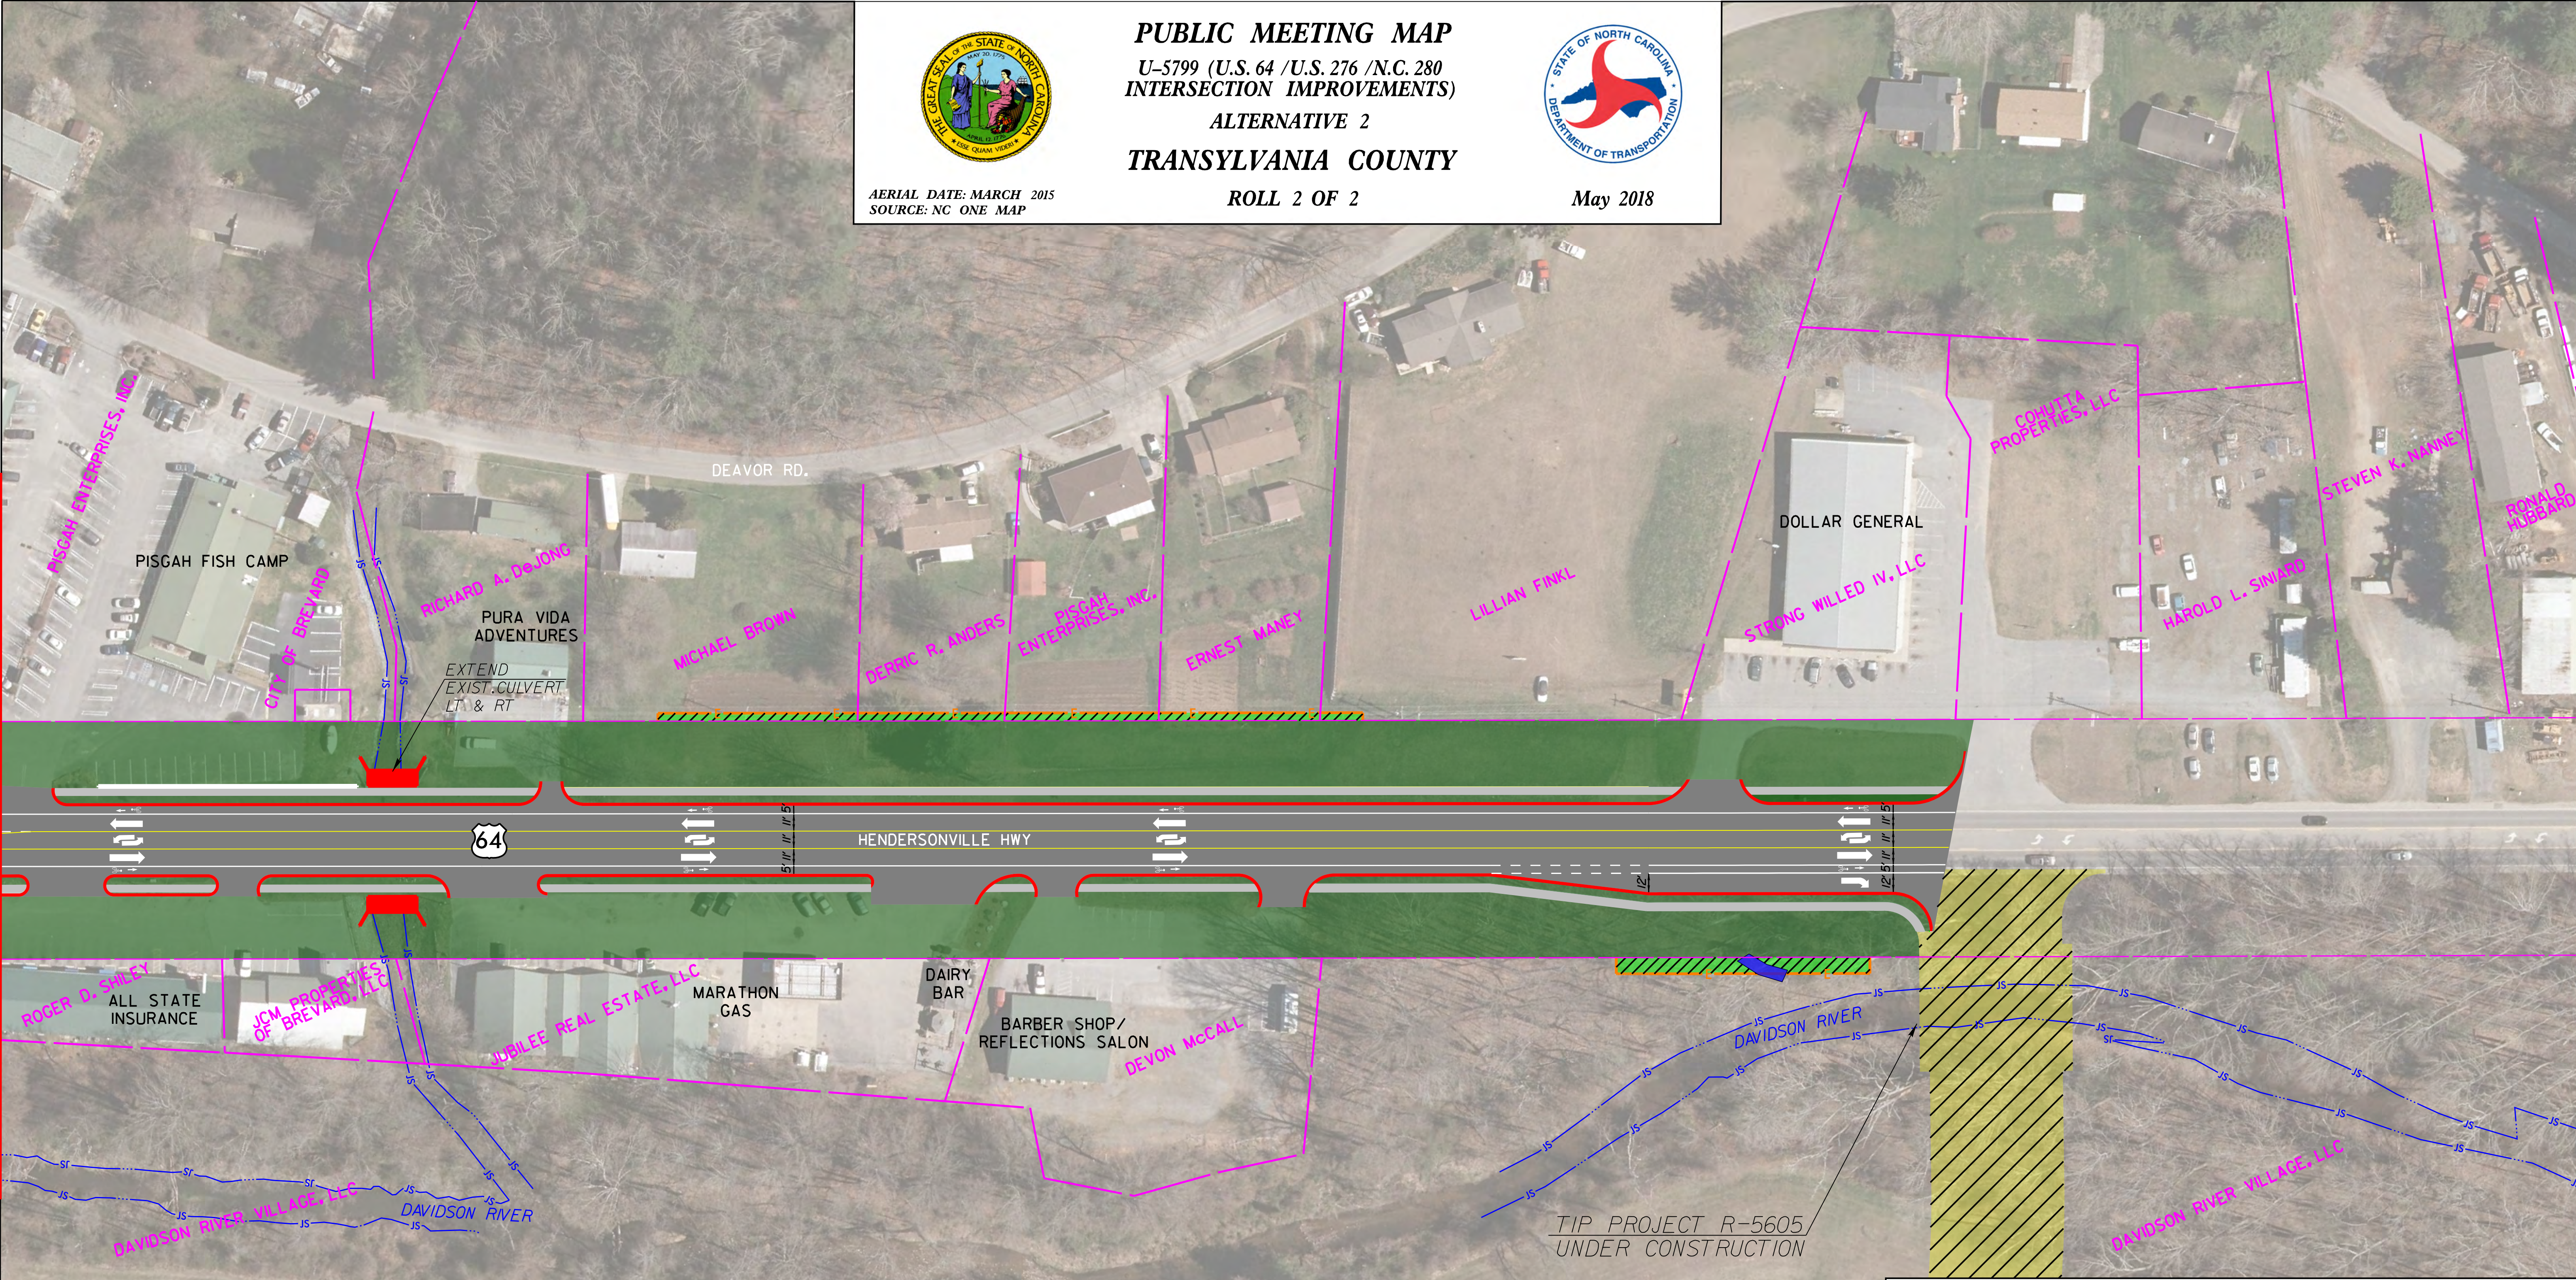

**LEGEND**

- GRASS MEDIAN
- PAVEMENT REMOVAL
- CURB AND GUTTER, CONCRETE ISLAND
- PROPOSED ROADWAY
- PROPOSED SIDEWALK
- EXISTING ROW
- PROPOSED ROW
- PROPOSED EASEMENT
- UNDER CONSTRUCTION
- WETLANDS
- HISTORIC PROPERTY BOUNDARY
- TEMPORARY CONSTRUCTION EASEMENT
- PROPOSED RIGHT OF WAY
- EXISTING PROPERTY LINES
- EXISTING TRAFFIC SIGNAL

**PRELIMINARY PLANS**  
DO NOT USE FOR CONSTRUCTION